

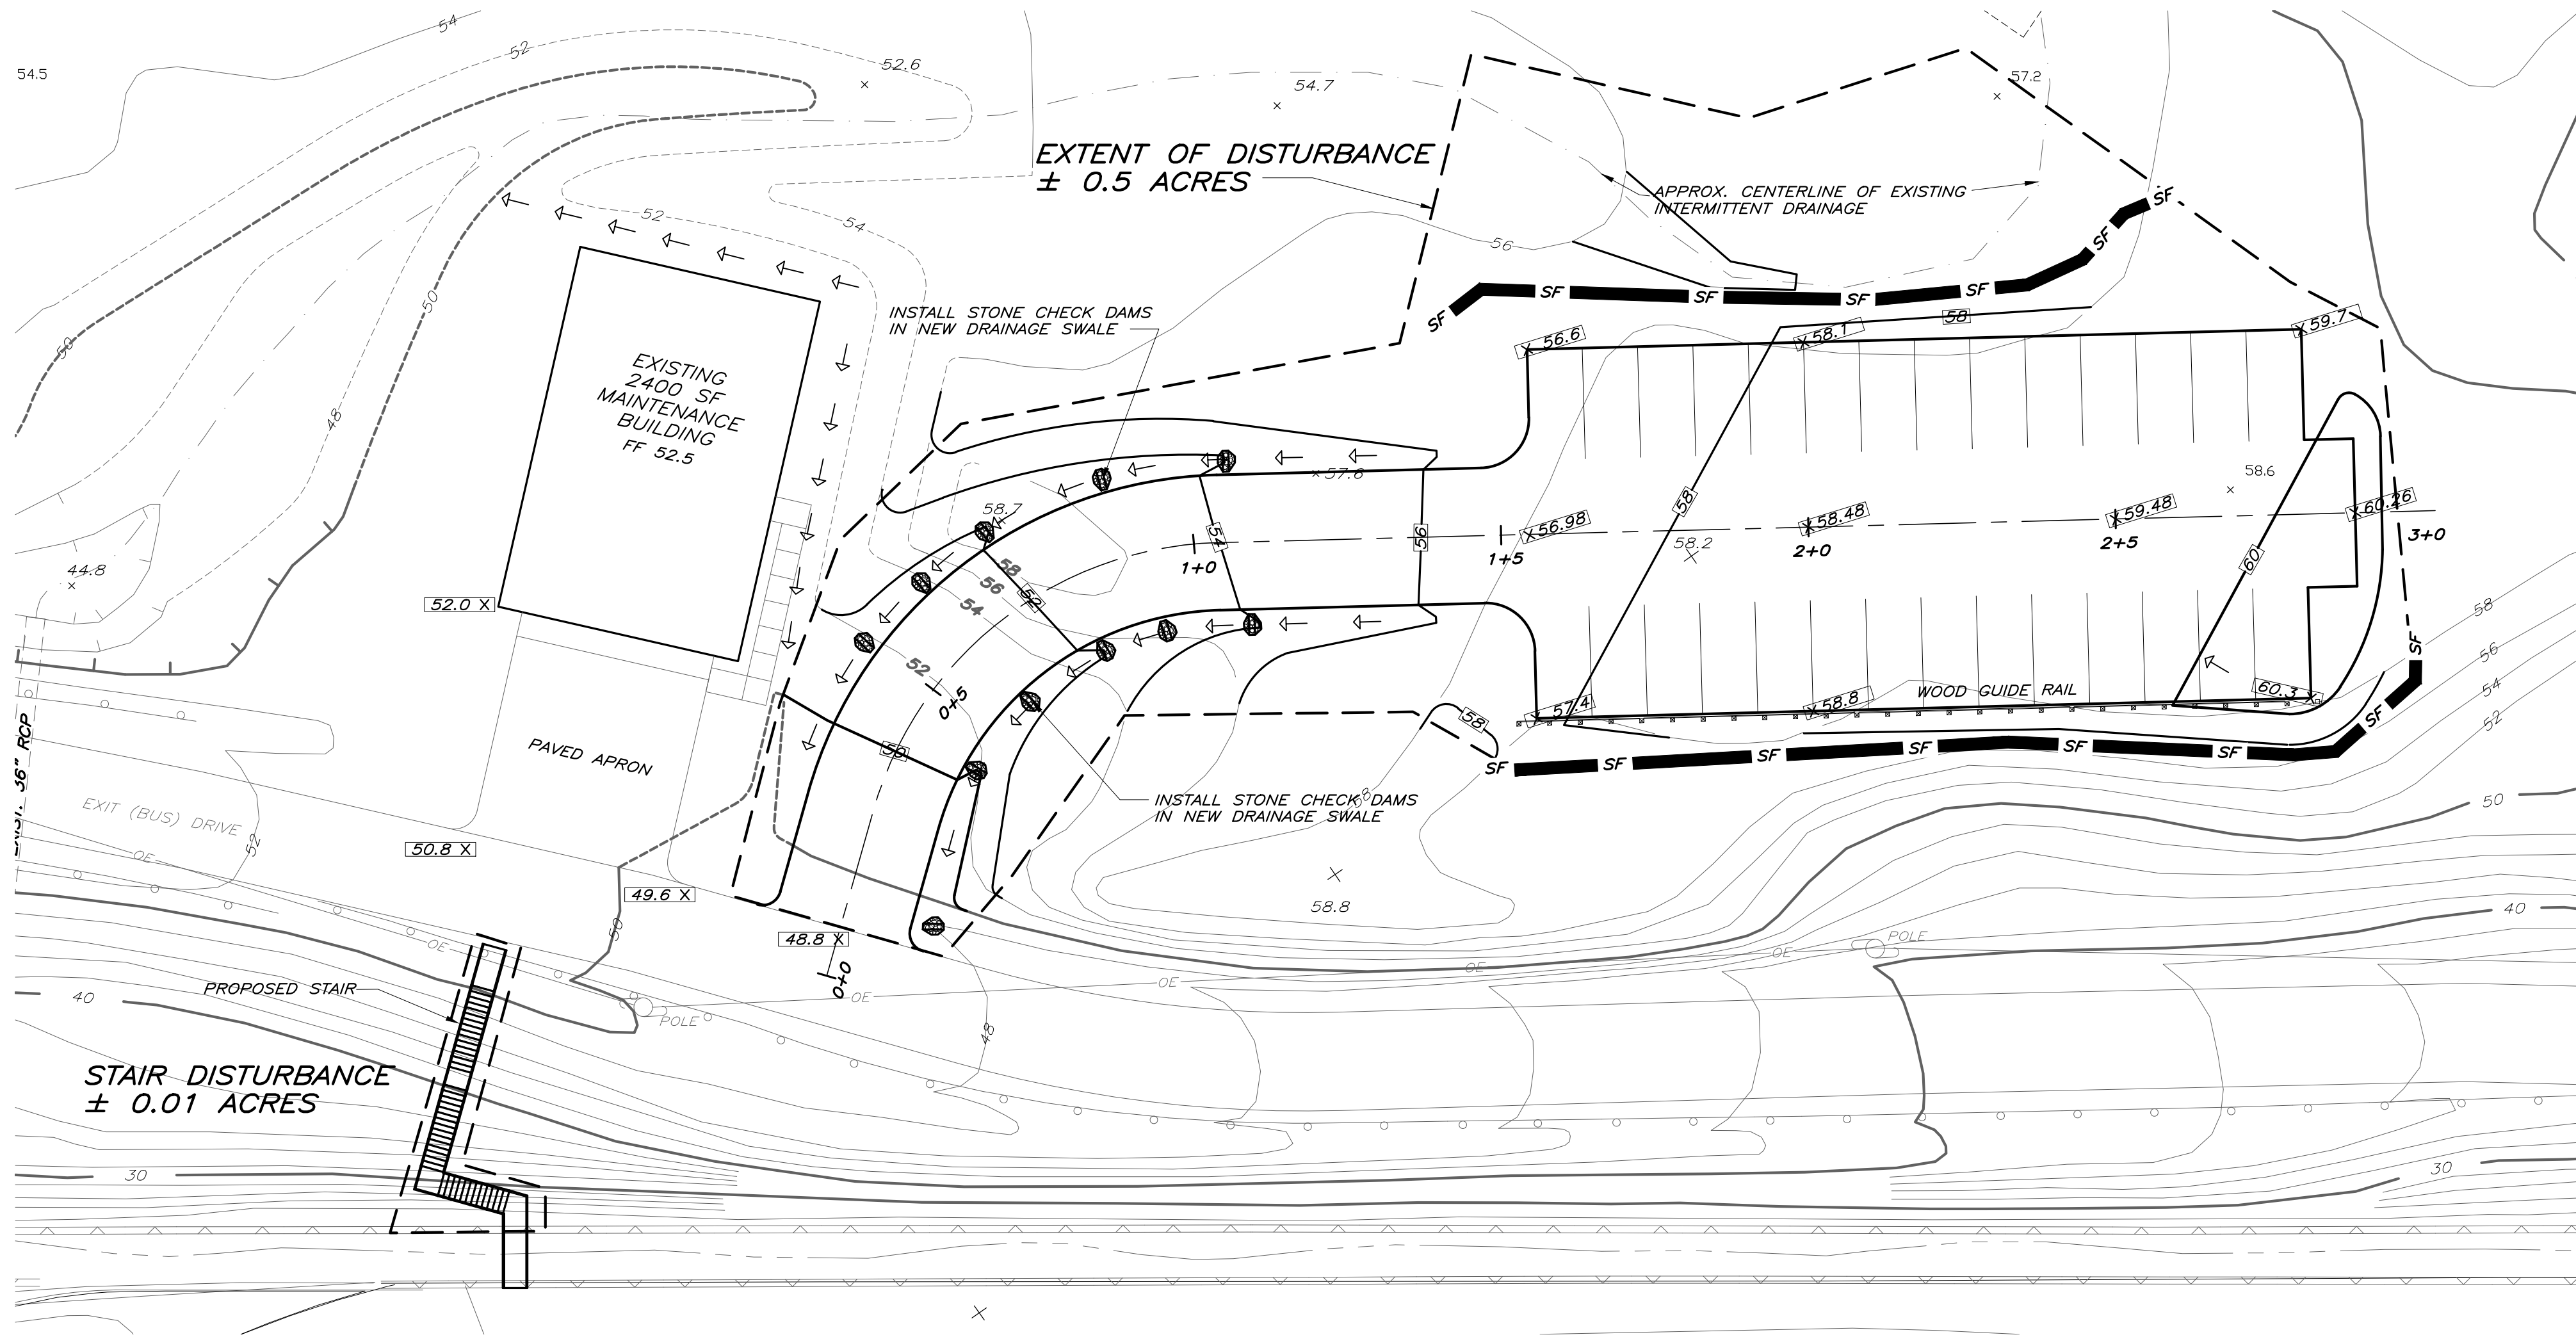
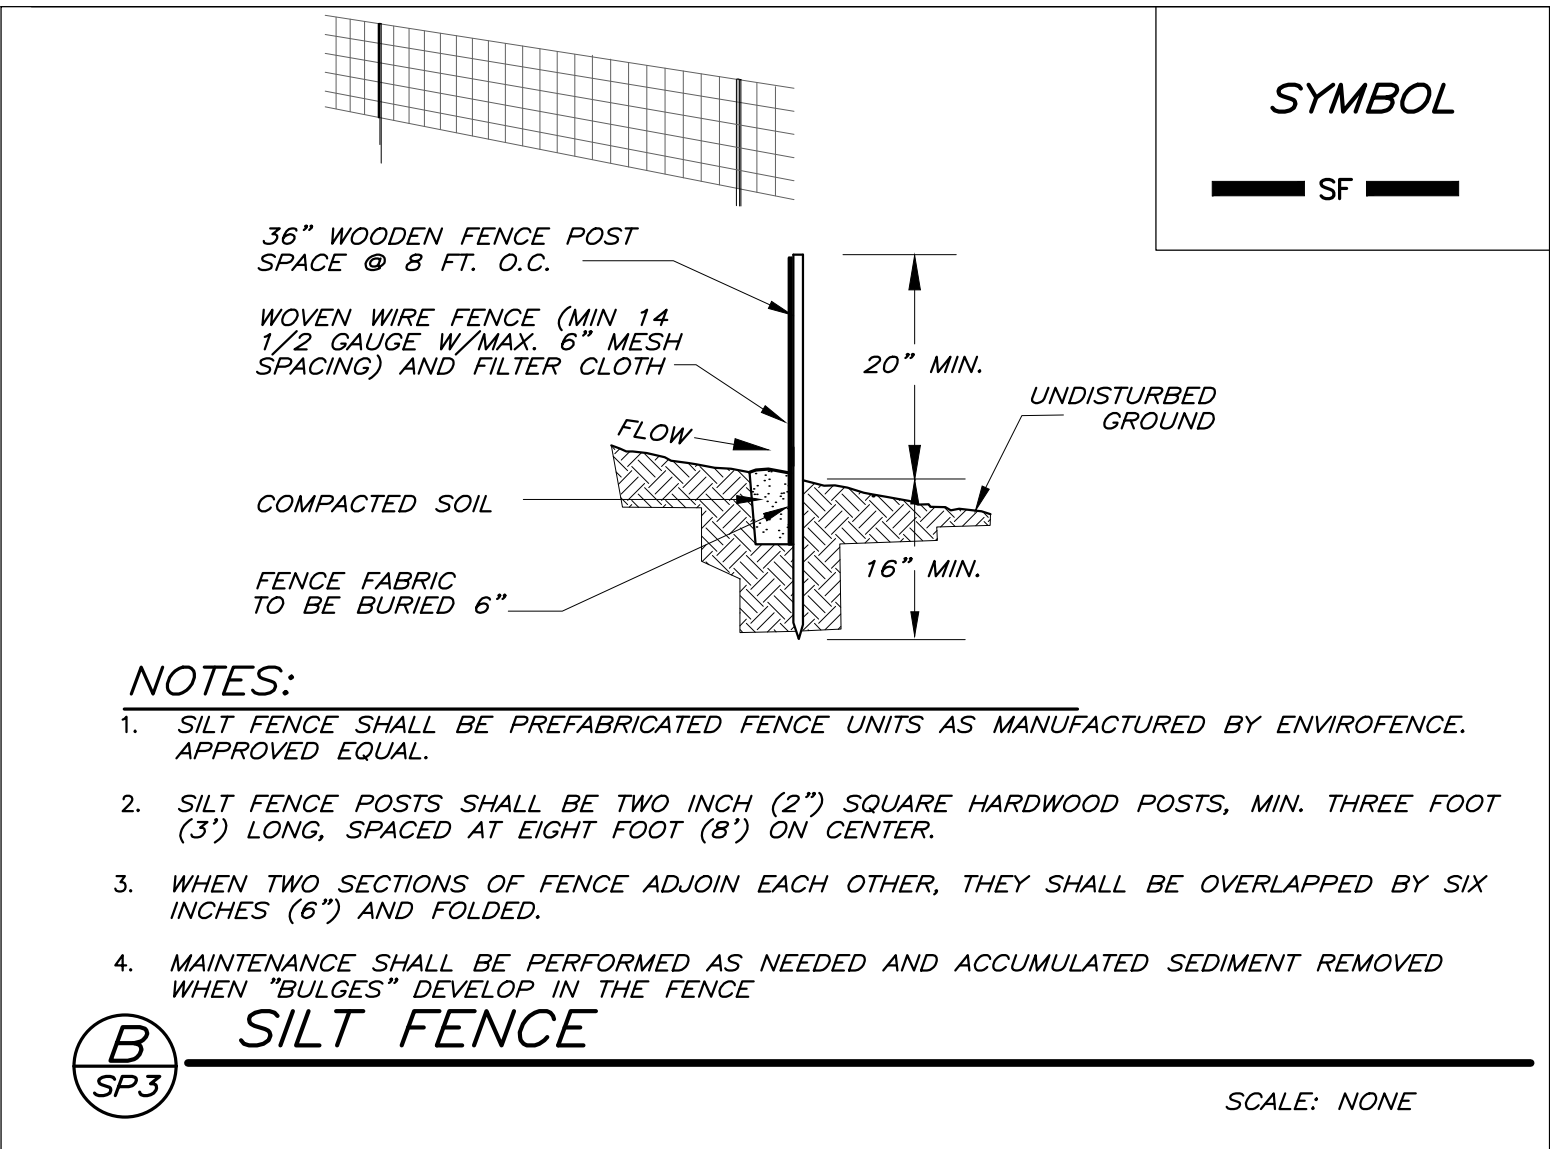


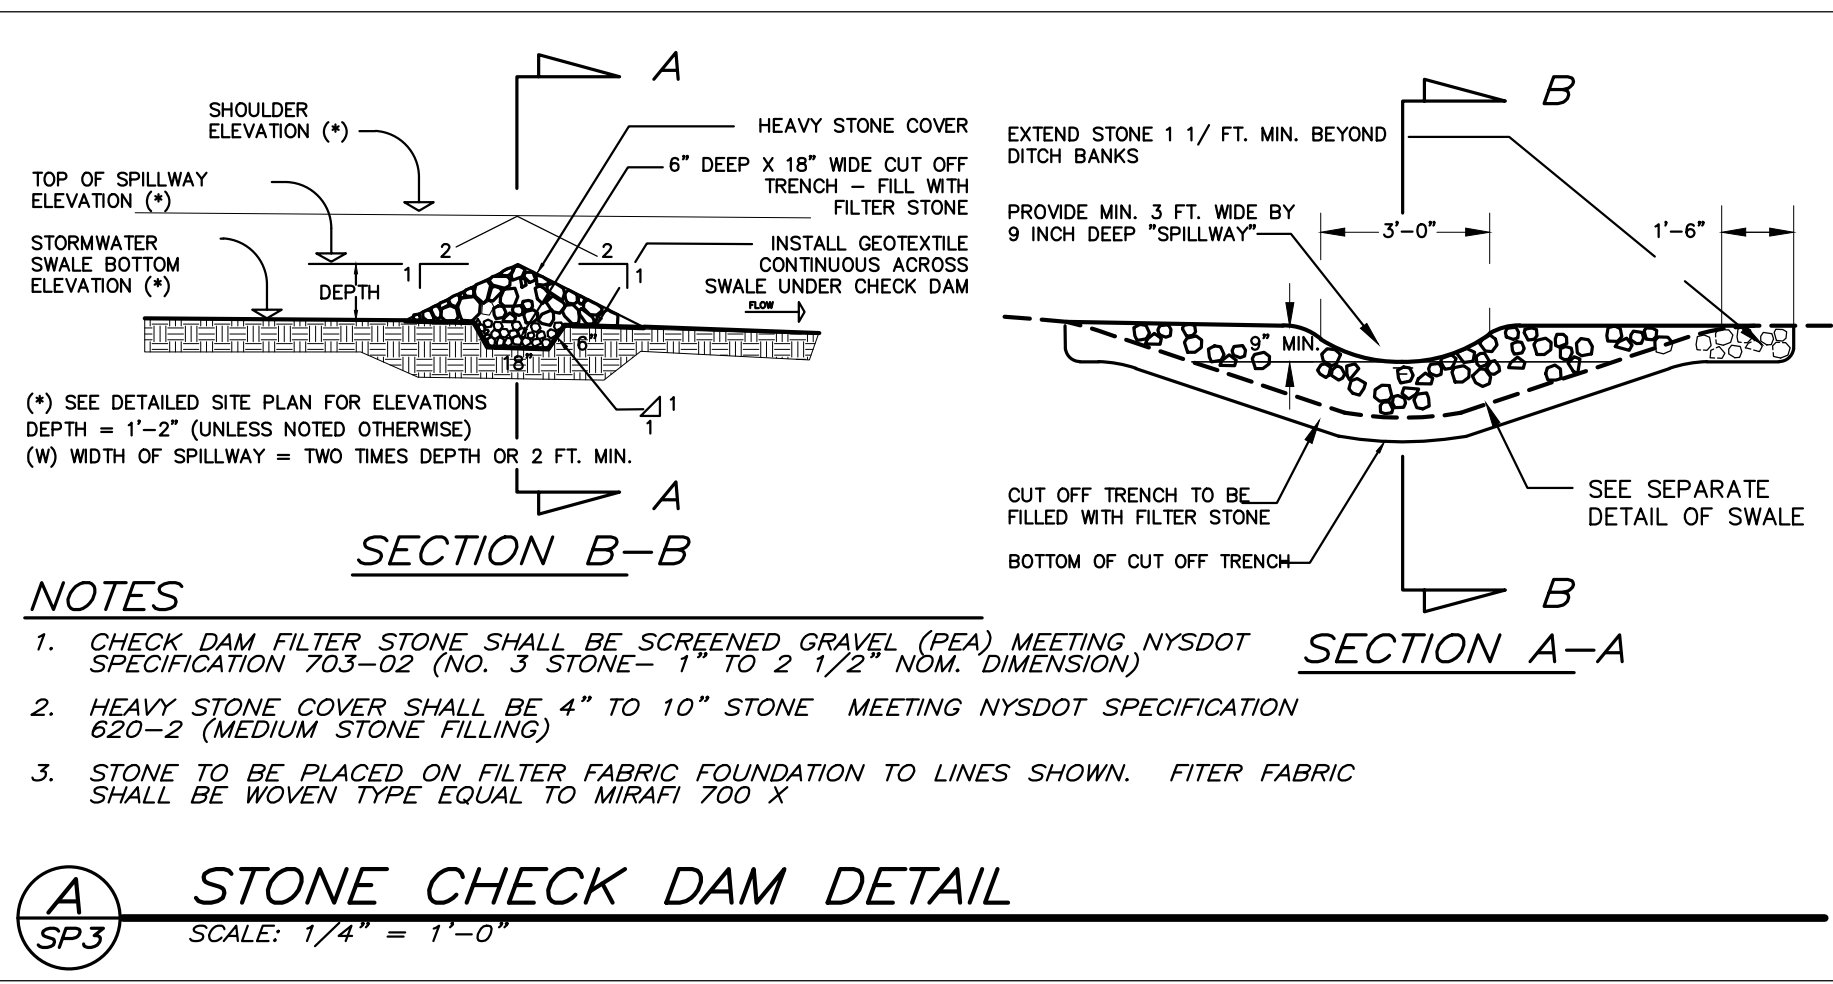


EROSION CONTROL PLAN
SCALE: 1" = 20'

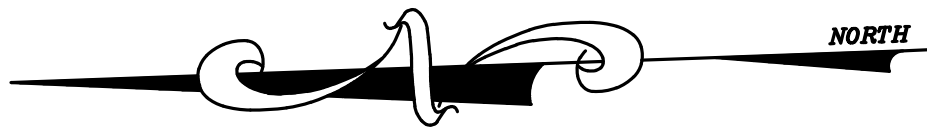

THIS DRAWING IS ONE IN A SET OF DRAWINGS & IS INCOMPLETE & INVALID WHEN IT IS SEPARATED FROM THIS SET.
Unauthorized alteration or addition to this drawing is a violation of Section 7209 (2) of the NYS Education Law.

REVISIONS		DESCRIPTION	NO.	DATE	BY

T.M. DEPUY
ENGINEERING & LAND SURVEYING, P.C.
2656 ROUTE 302, MIDDLETOWN, NY 10941
PHONE: (845) 361-5421 FAX: (845) 361-5229

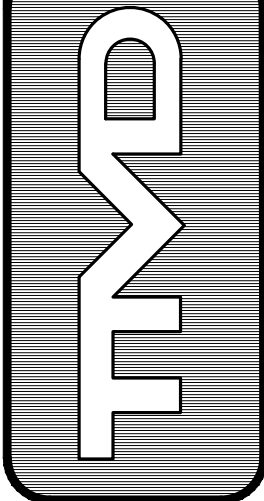

PROPOSED EMPLOYEE PARKING LOT
DIA CENTER FOR THE ARTS
CITY OF BEACON
DUTCHESS COUNTY, NEW YORK



TITLE	
EROSION CONTROL PLAN	
JOB	99021.PL
DATE	JAN. 28, 2019
SCALE	1" = 20"
DWG.	

SP4
OF 4