

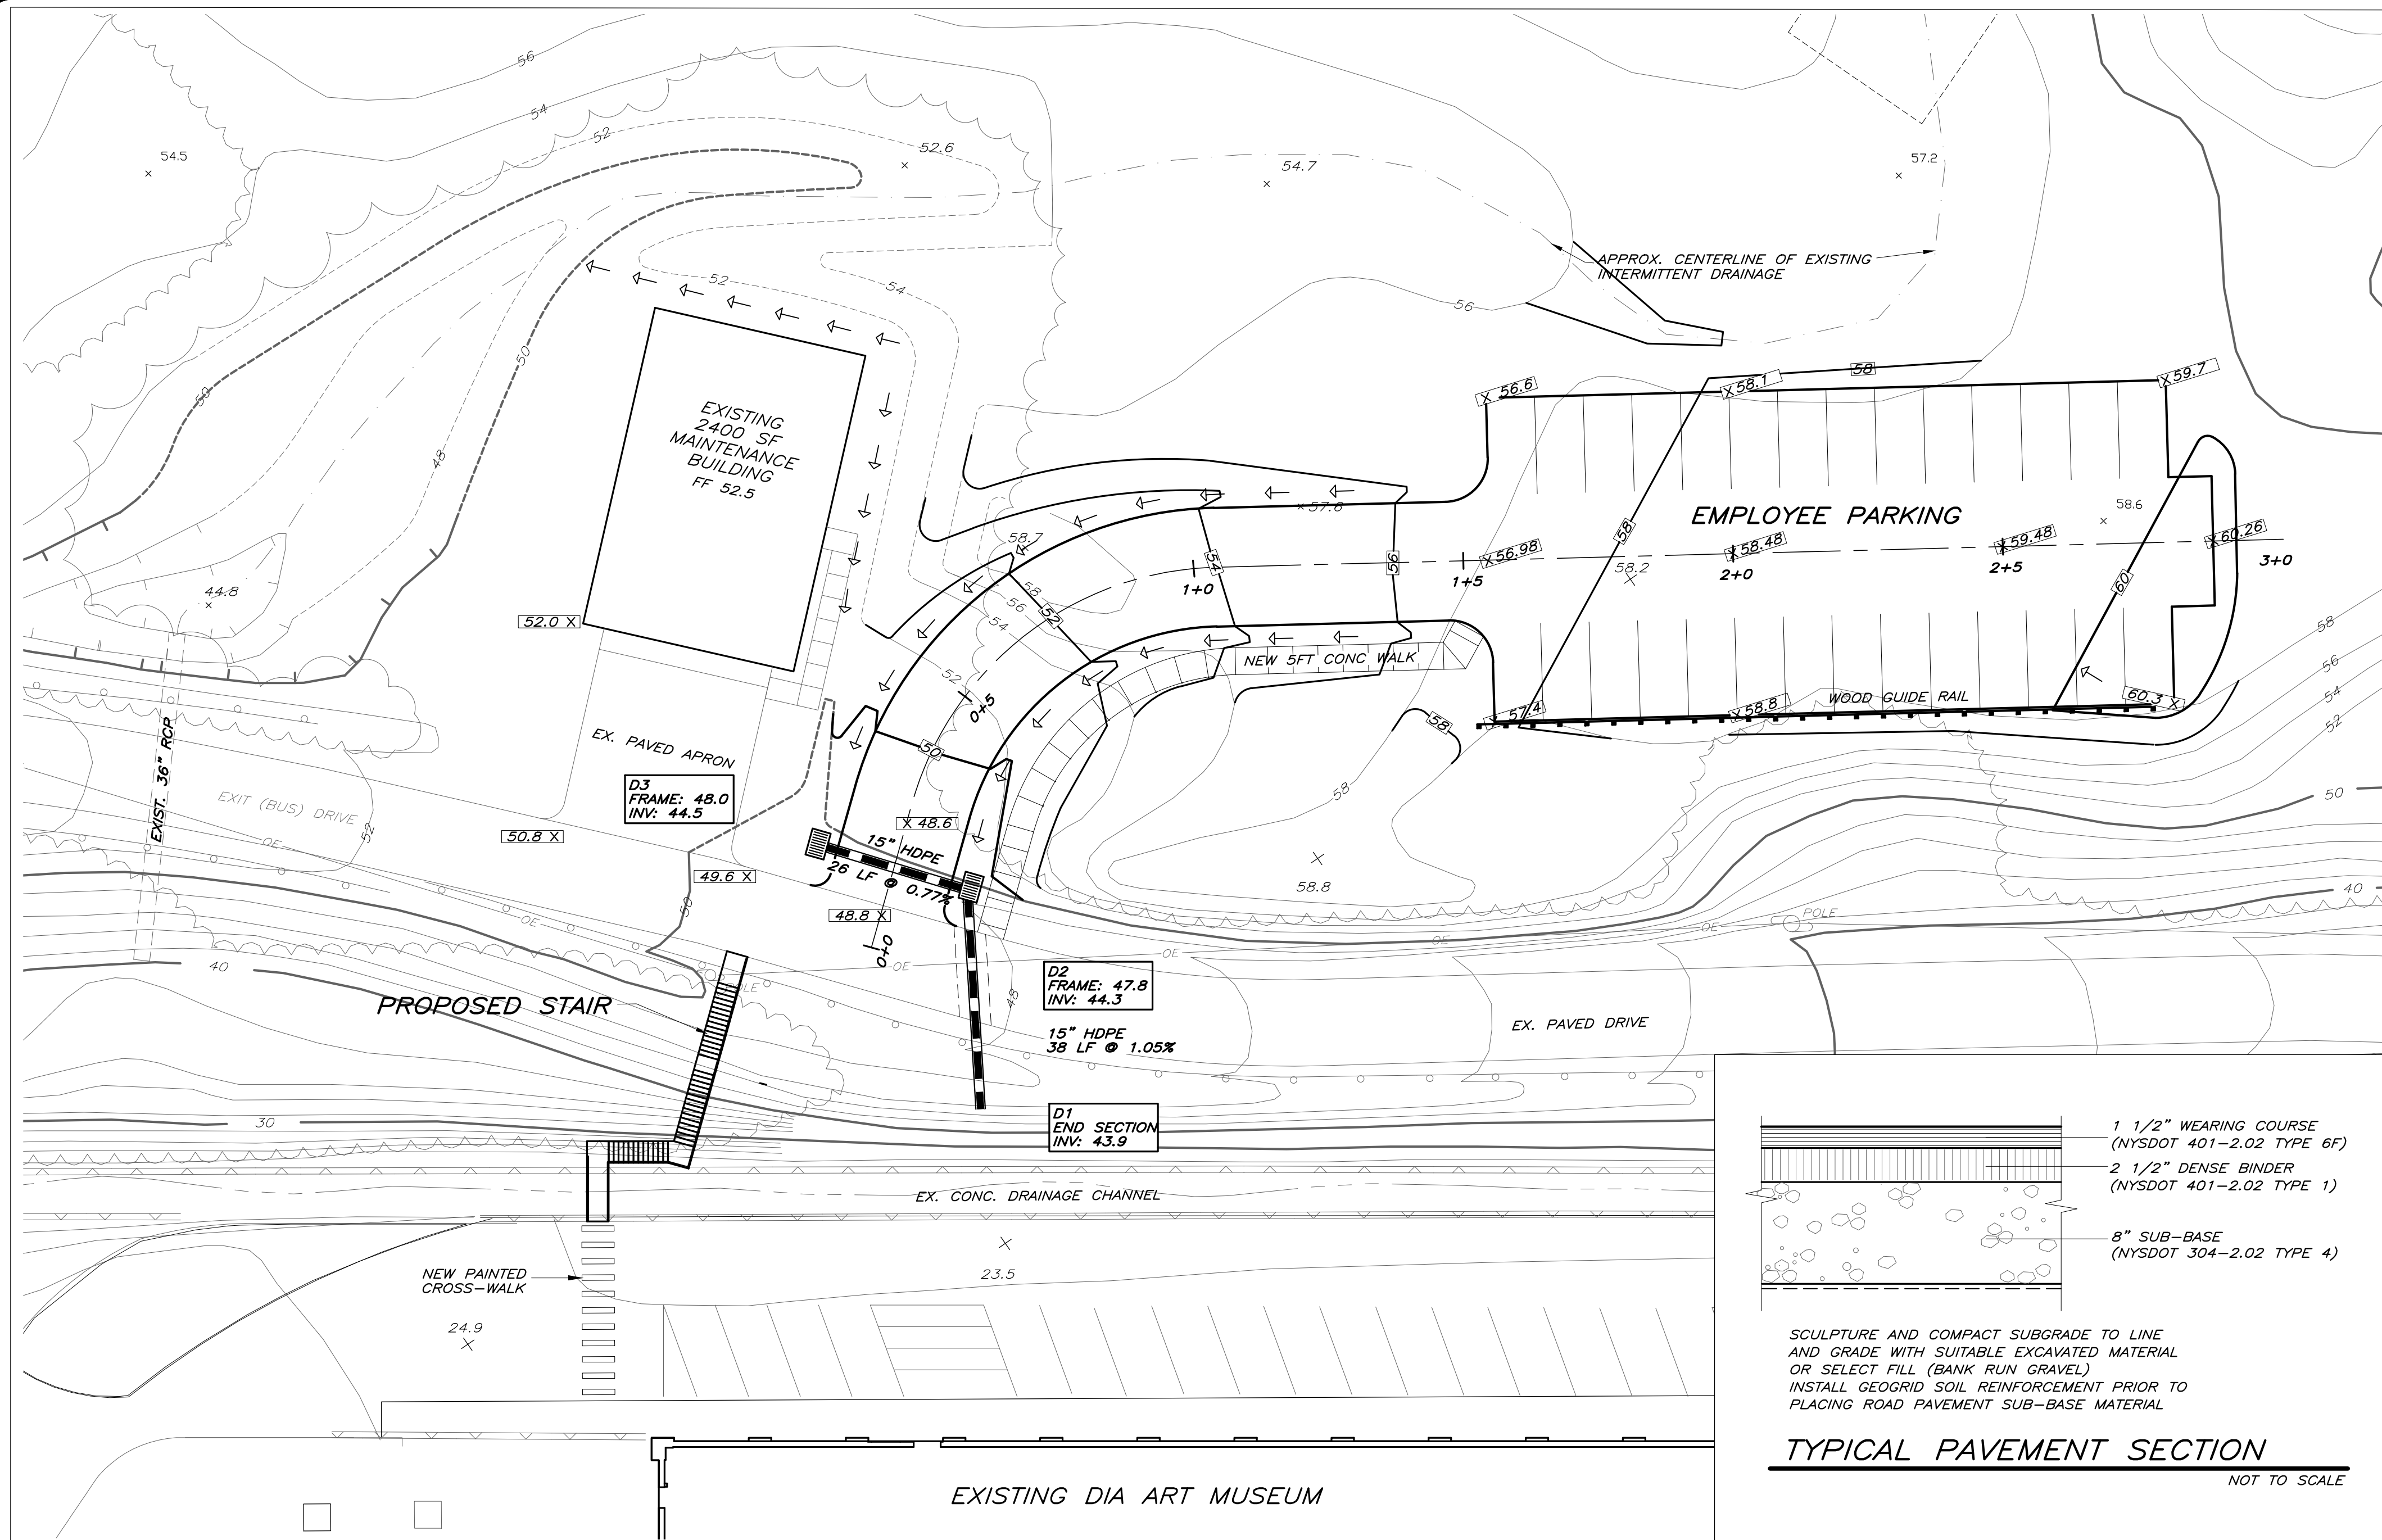


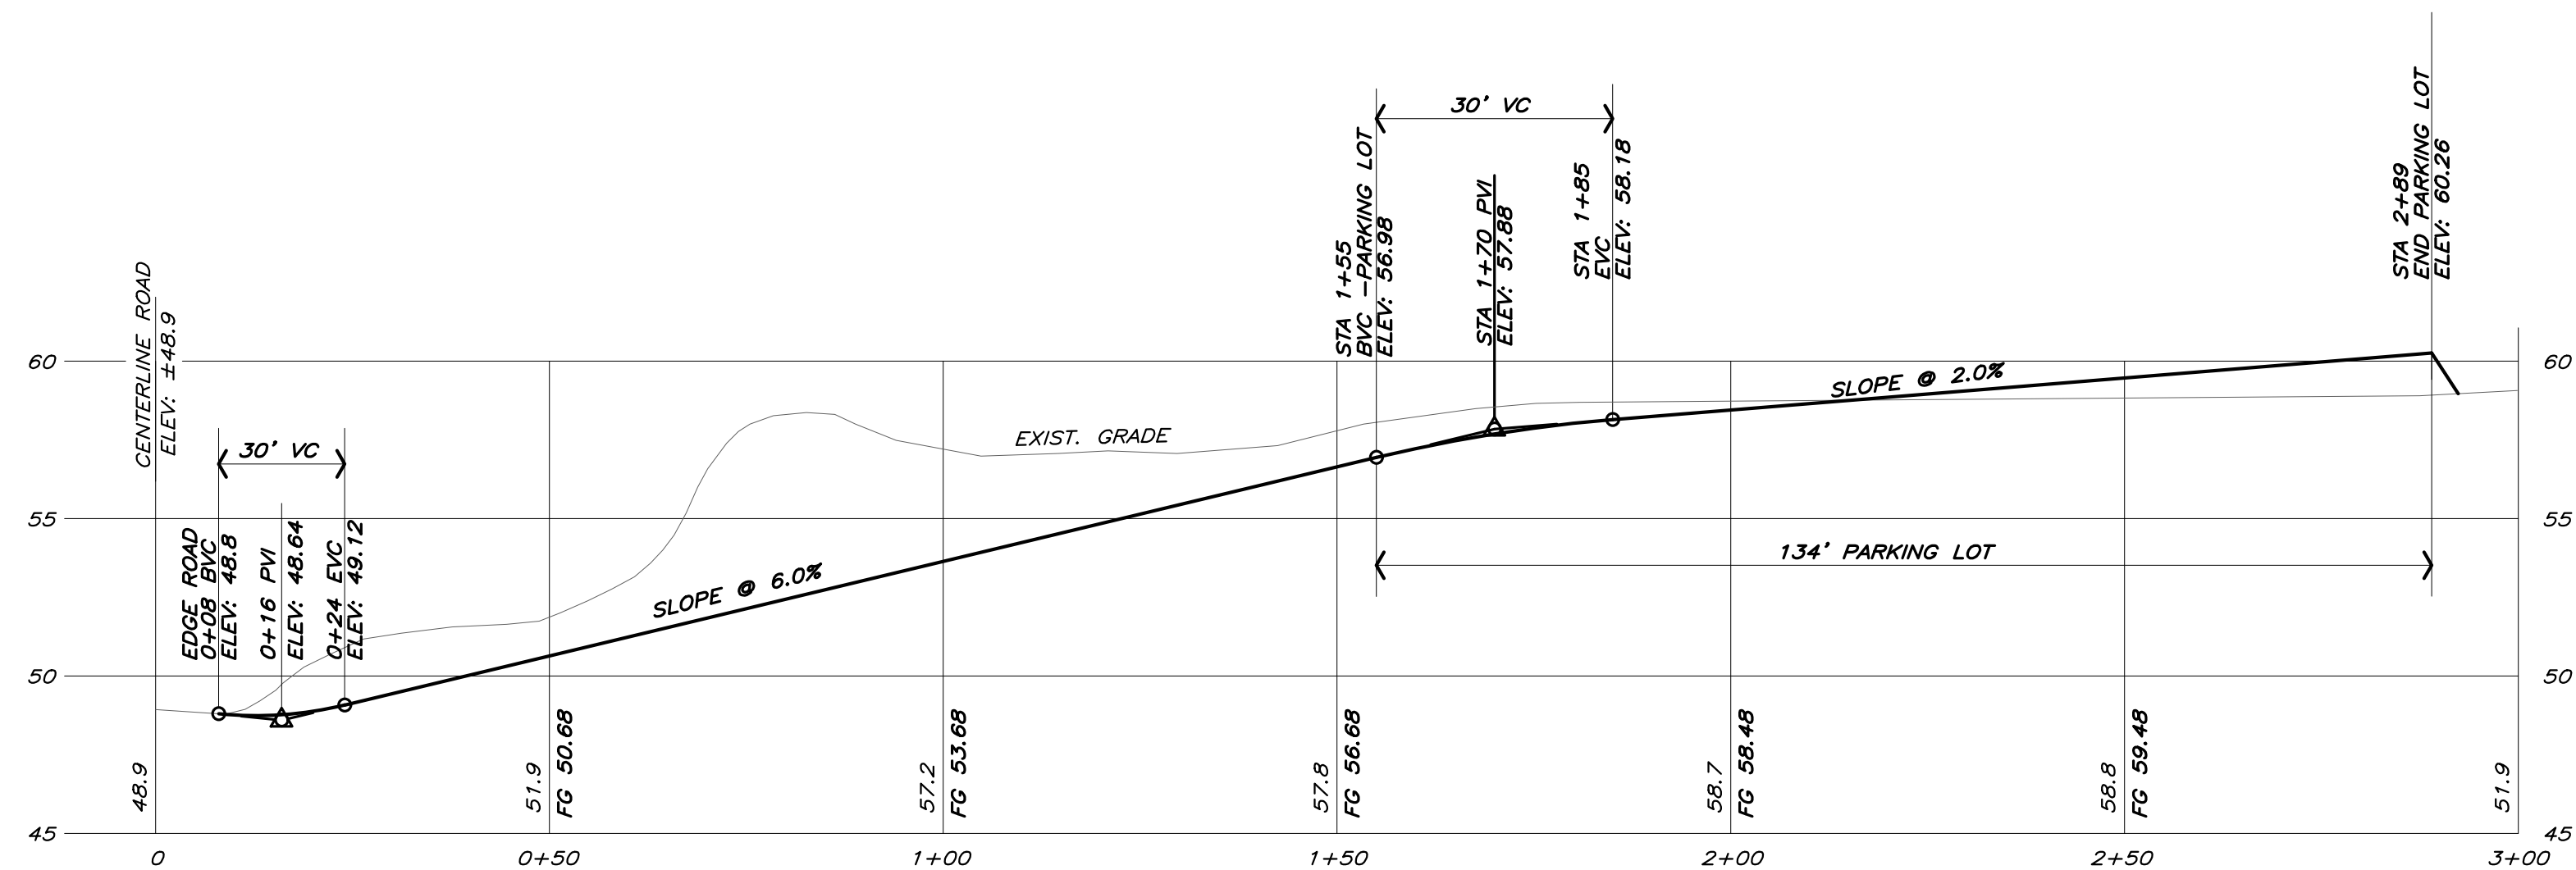




SITE PLAN

SCALE: 1" = 20'

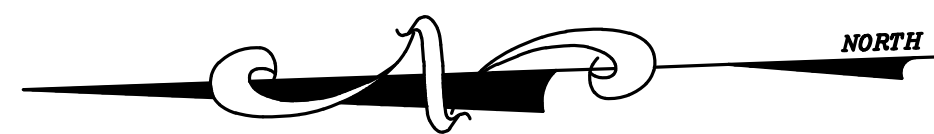

DRIVEWAY PROFILE

SCALE: HORIZ: 1" = 20'
VERT: 1" = 5'

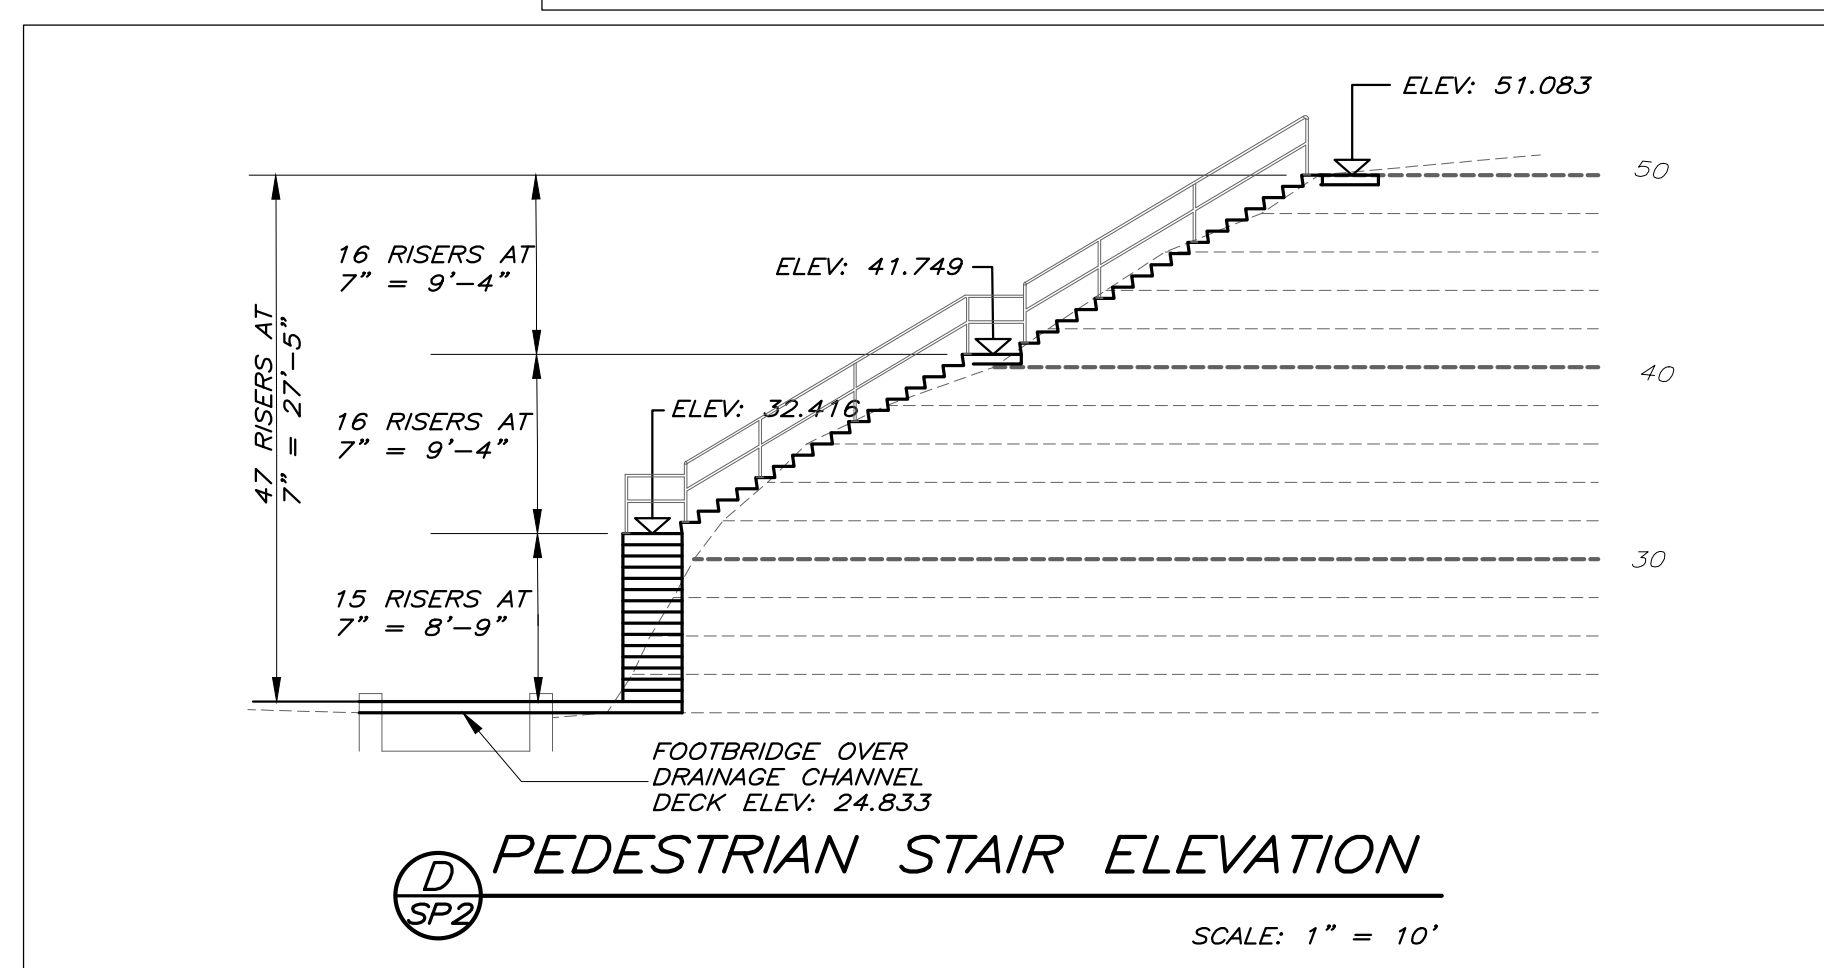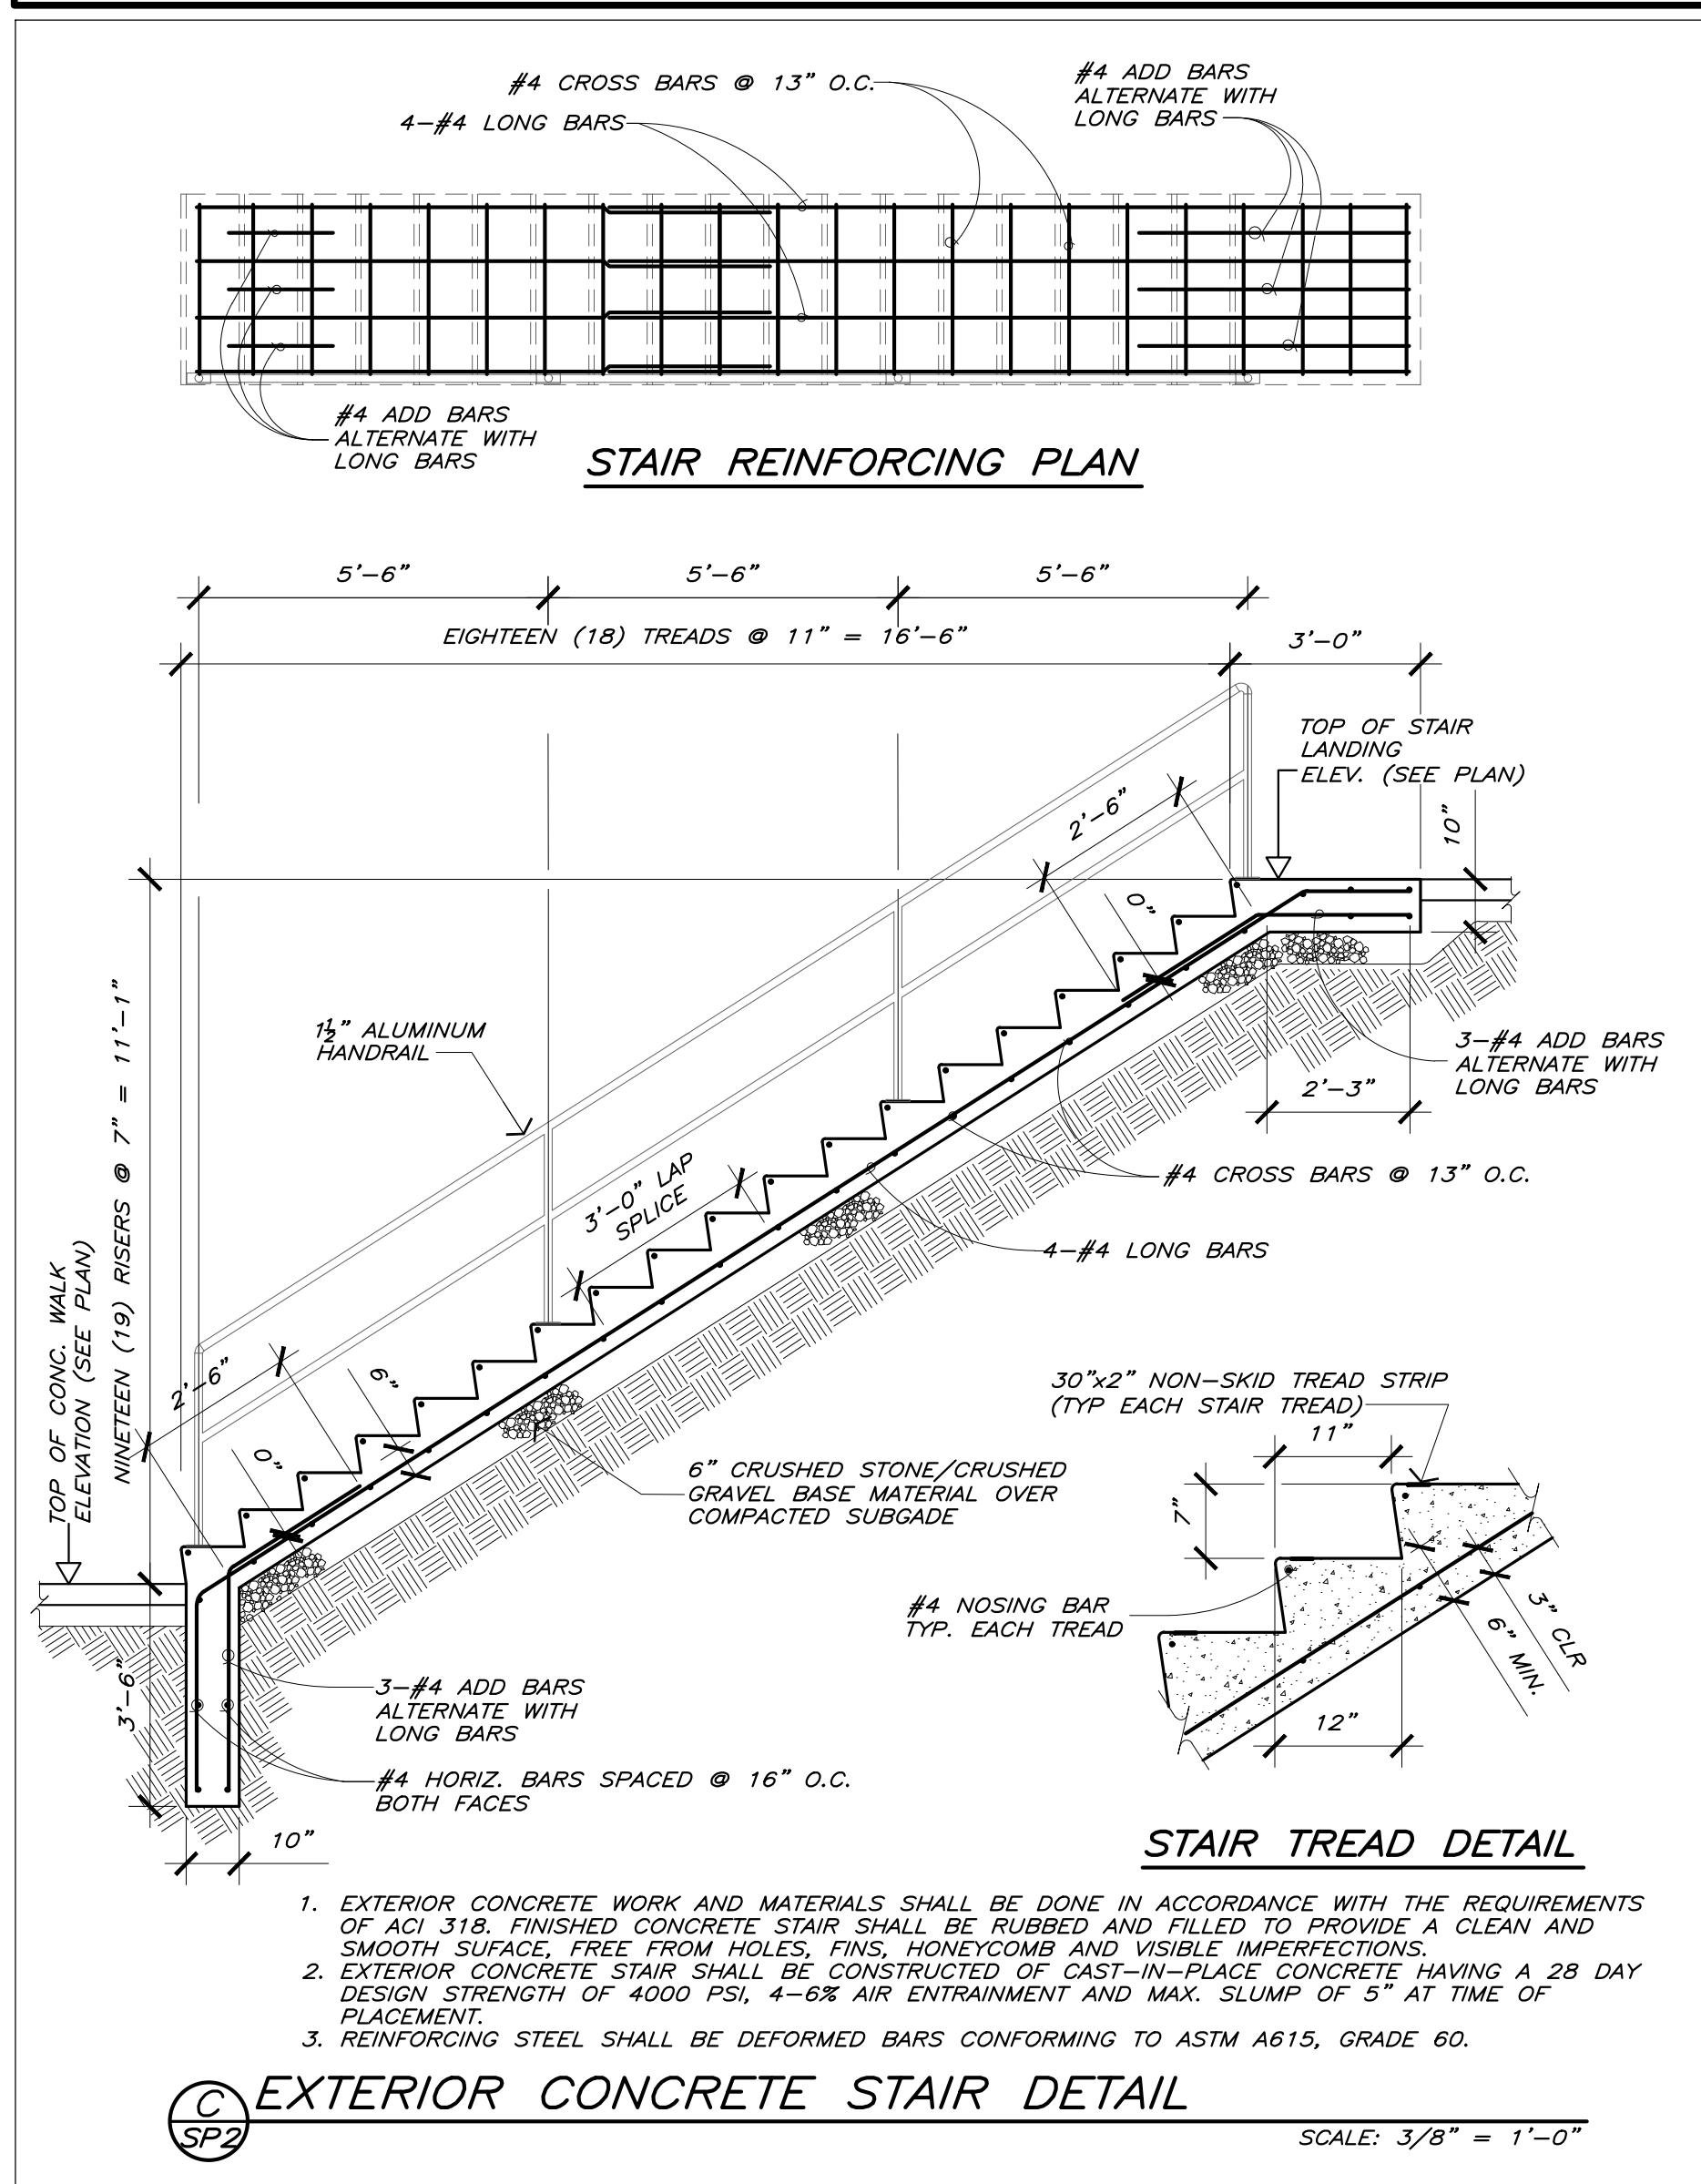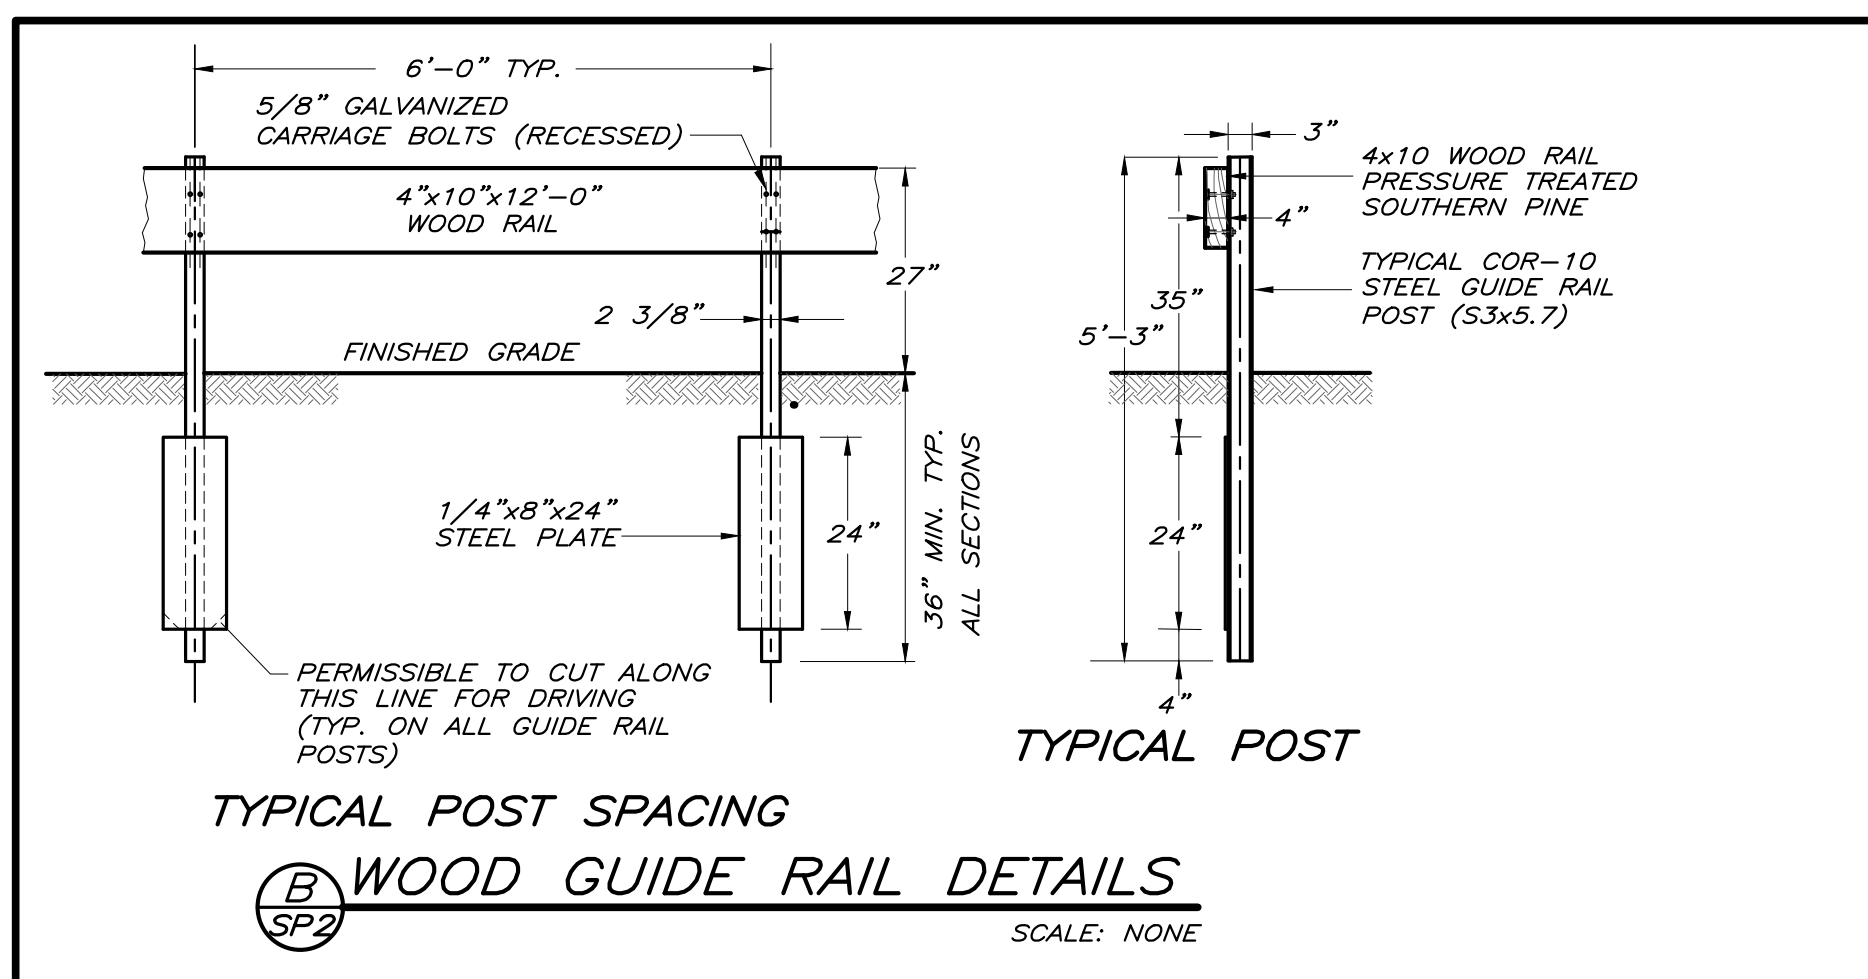


THIS DRAWING IS ONE IN A SET OF DRAWINGS AND IS INCOMPLETE & INVALID WHEN IT IS SEPARATED FROM THIS SET.

Unauthorized alteration or addition to this drawing is a violation of Section 7209 (2) of the NYS Education Law.

NO.	DATE	DESCRIPTION	BY
1	2/27/19	RESPONSE TO REVIEW COMMENTS	DWW

T.M. DEPUY
ENGINEERING & LAND SURVEYING, P.C.
2656 ROUTE 302, MIDDLETOWN, NY 10941
PHONE: (845) 361-5421 FAX: (845) 361-5229

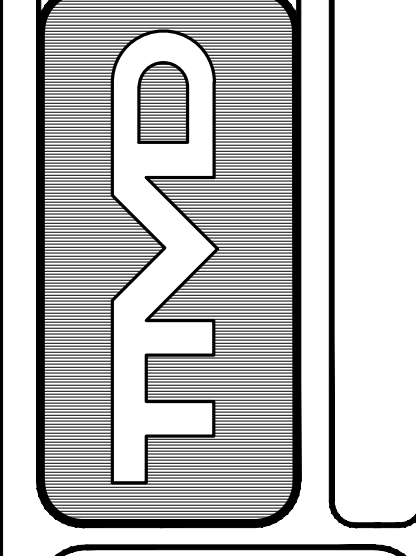

PROPOSED EMPLOYEE PARKING LOT
DIA CENTER FOR THE ARTS
CITY OF BEACON
DUTCHESS COUNTY, NEW YORK



TITLE	SITE PLAN
JOB	99021.PL
DATE	JAN 28, 2019
SCALE	AS NOTED
DWG.	

SP2
OF 6