
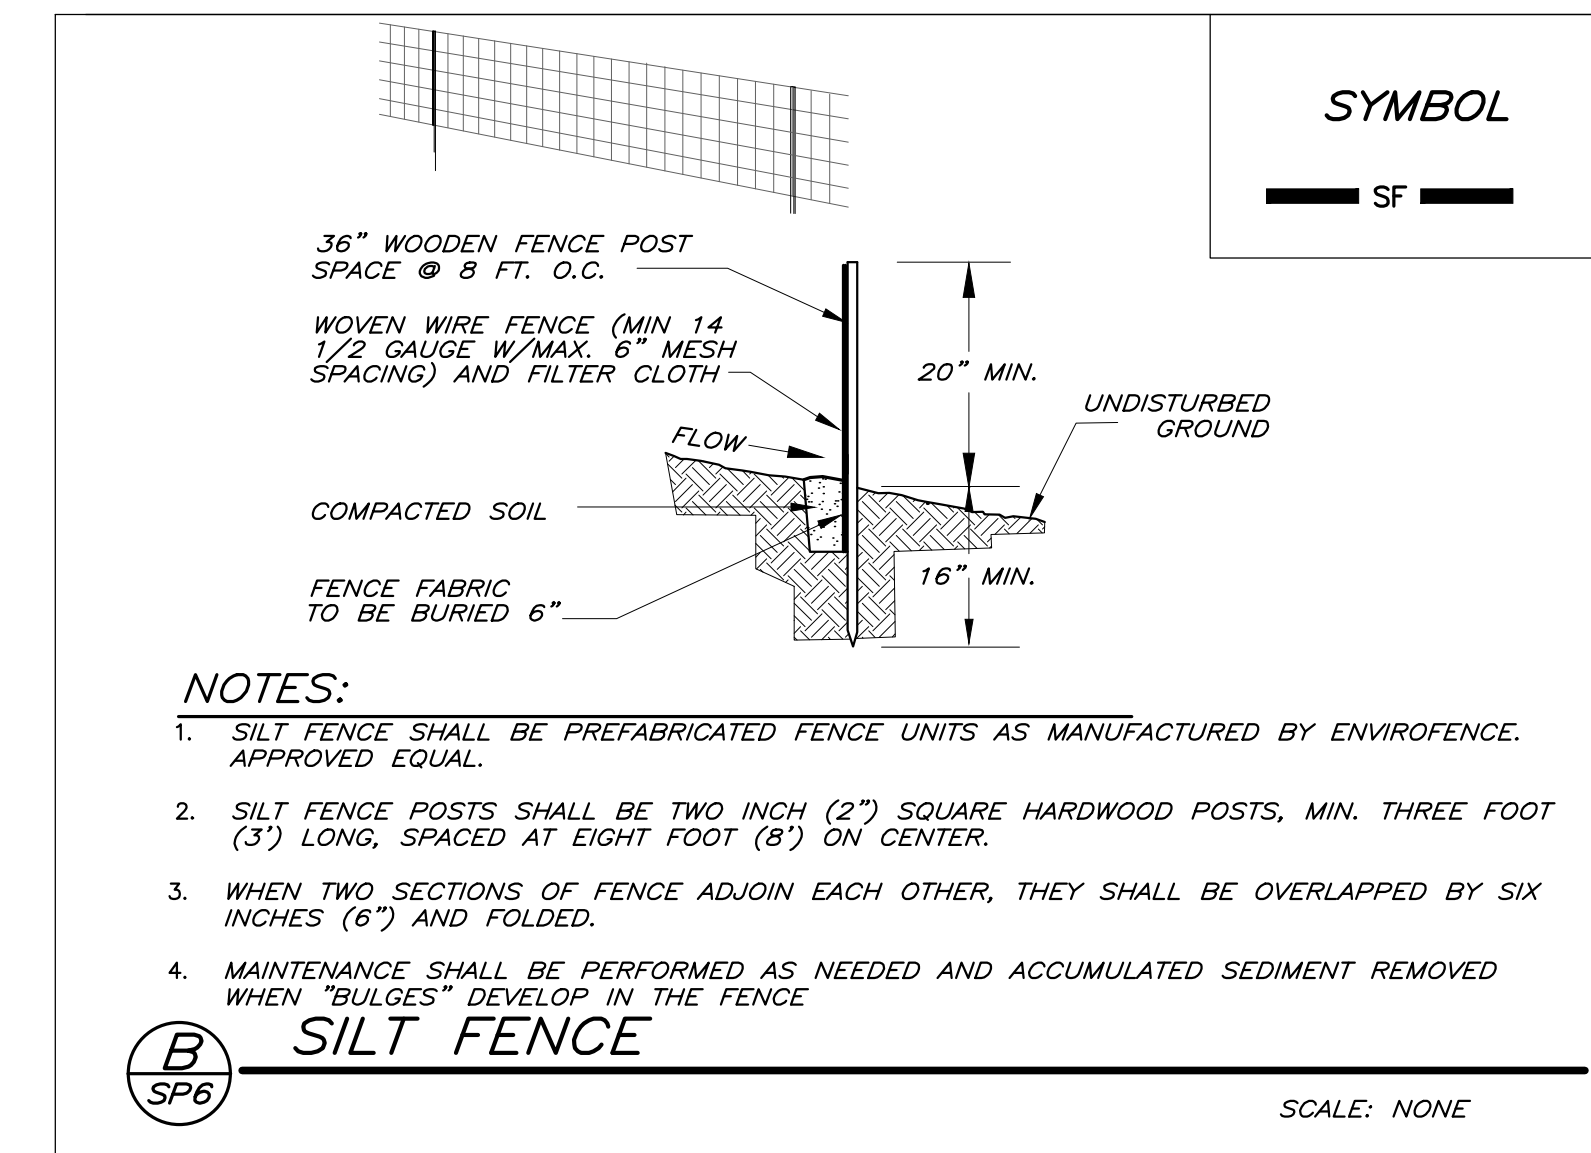
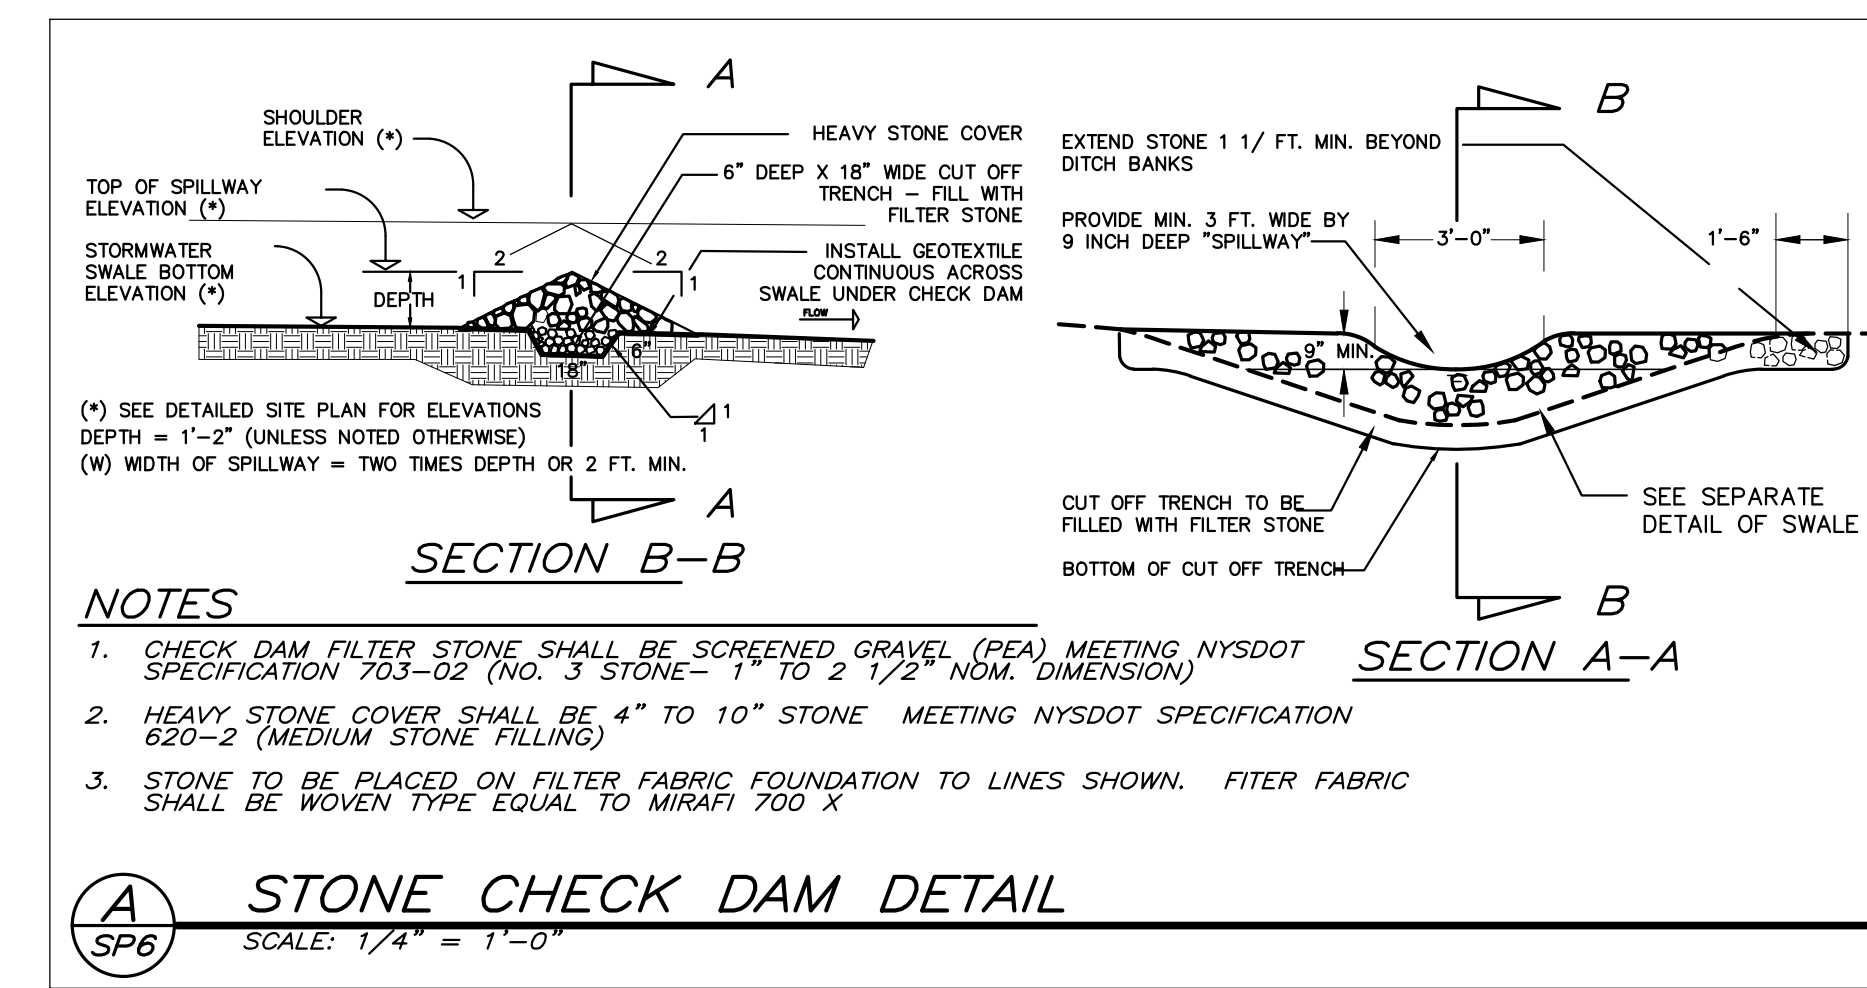



**EROSION CONTROL PLAN**  
SCALE: 1" = 20'

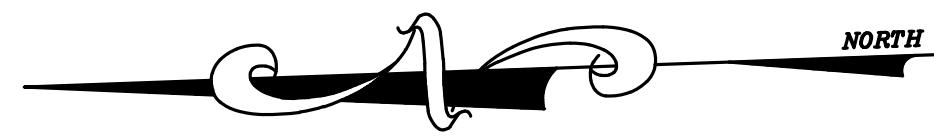

THIS DRAWING IS ONE IN A SET OF DRAWINGS & IS INCOMPLETE & INVALID WHEN IT IS SEPARATED FROM THIS SET.  
Unauthorized alteration or addition to this drawing is a violation of Section 7209 (2) of the NYS Education Law.

NO.	DATE	DESCRIPTION	BY
1.	12/27/19	RENUMBER SHEET - SITE CHANGES	DAW

**T.M. DEPUY**  
ENGINEERING & LAND SURVEYING, P.C.  
2656 ROUTE 302, MIDDLETOWN, NY 10941  
PHONE: (845) 361-5421 FAX: (845) 361-5229

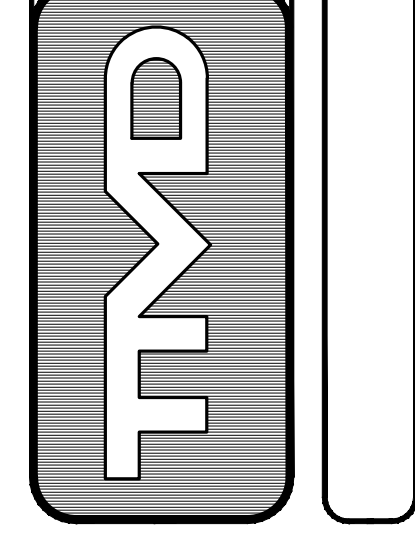

PROPOSED EMPLOYEE PARKING LOT  
DIA CENTER FOR THE ARTS  
CITY OF BEACON  
DUTCHESS COUNTY, NEW YORK



TITLE	EROSION CONTROL PLAN
JOB	99021.PL
DATE	JAN. 28, 2019
SCALE	1" = 20"
DWG.	SP6
	OF 6