


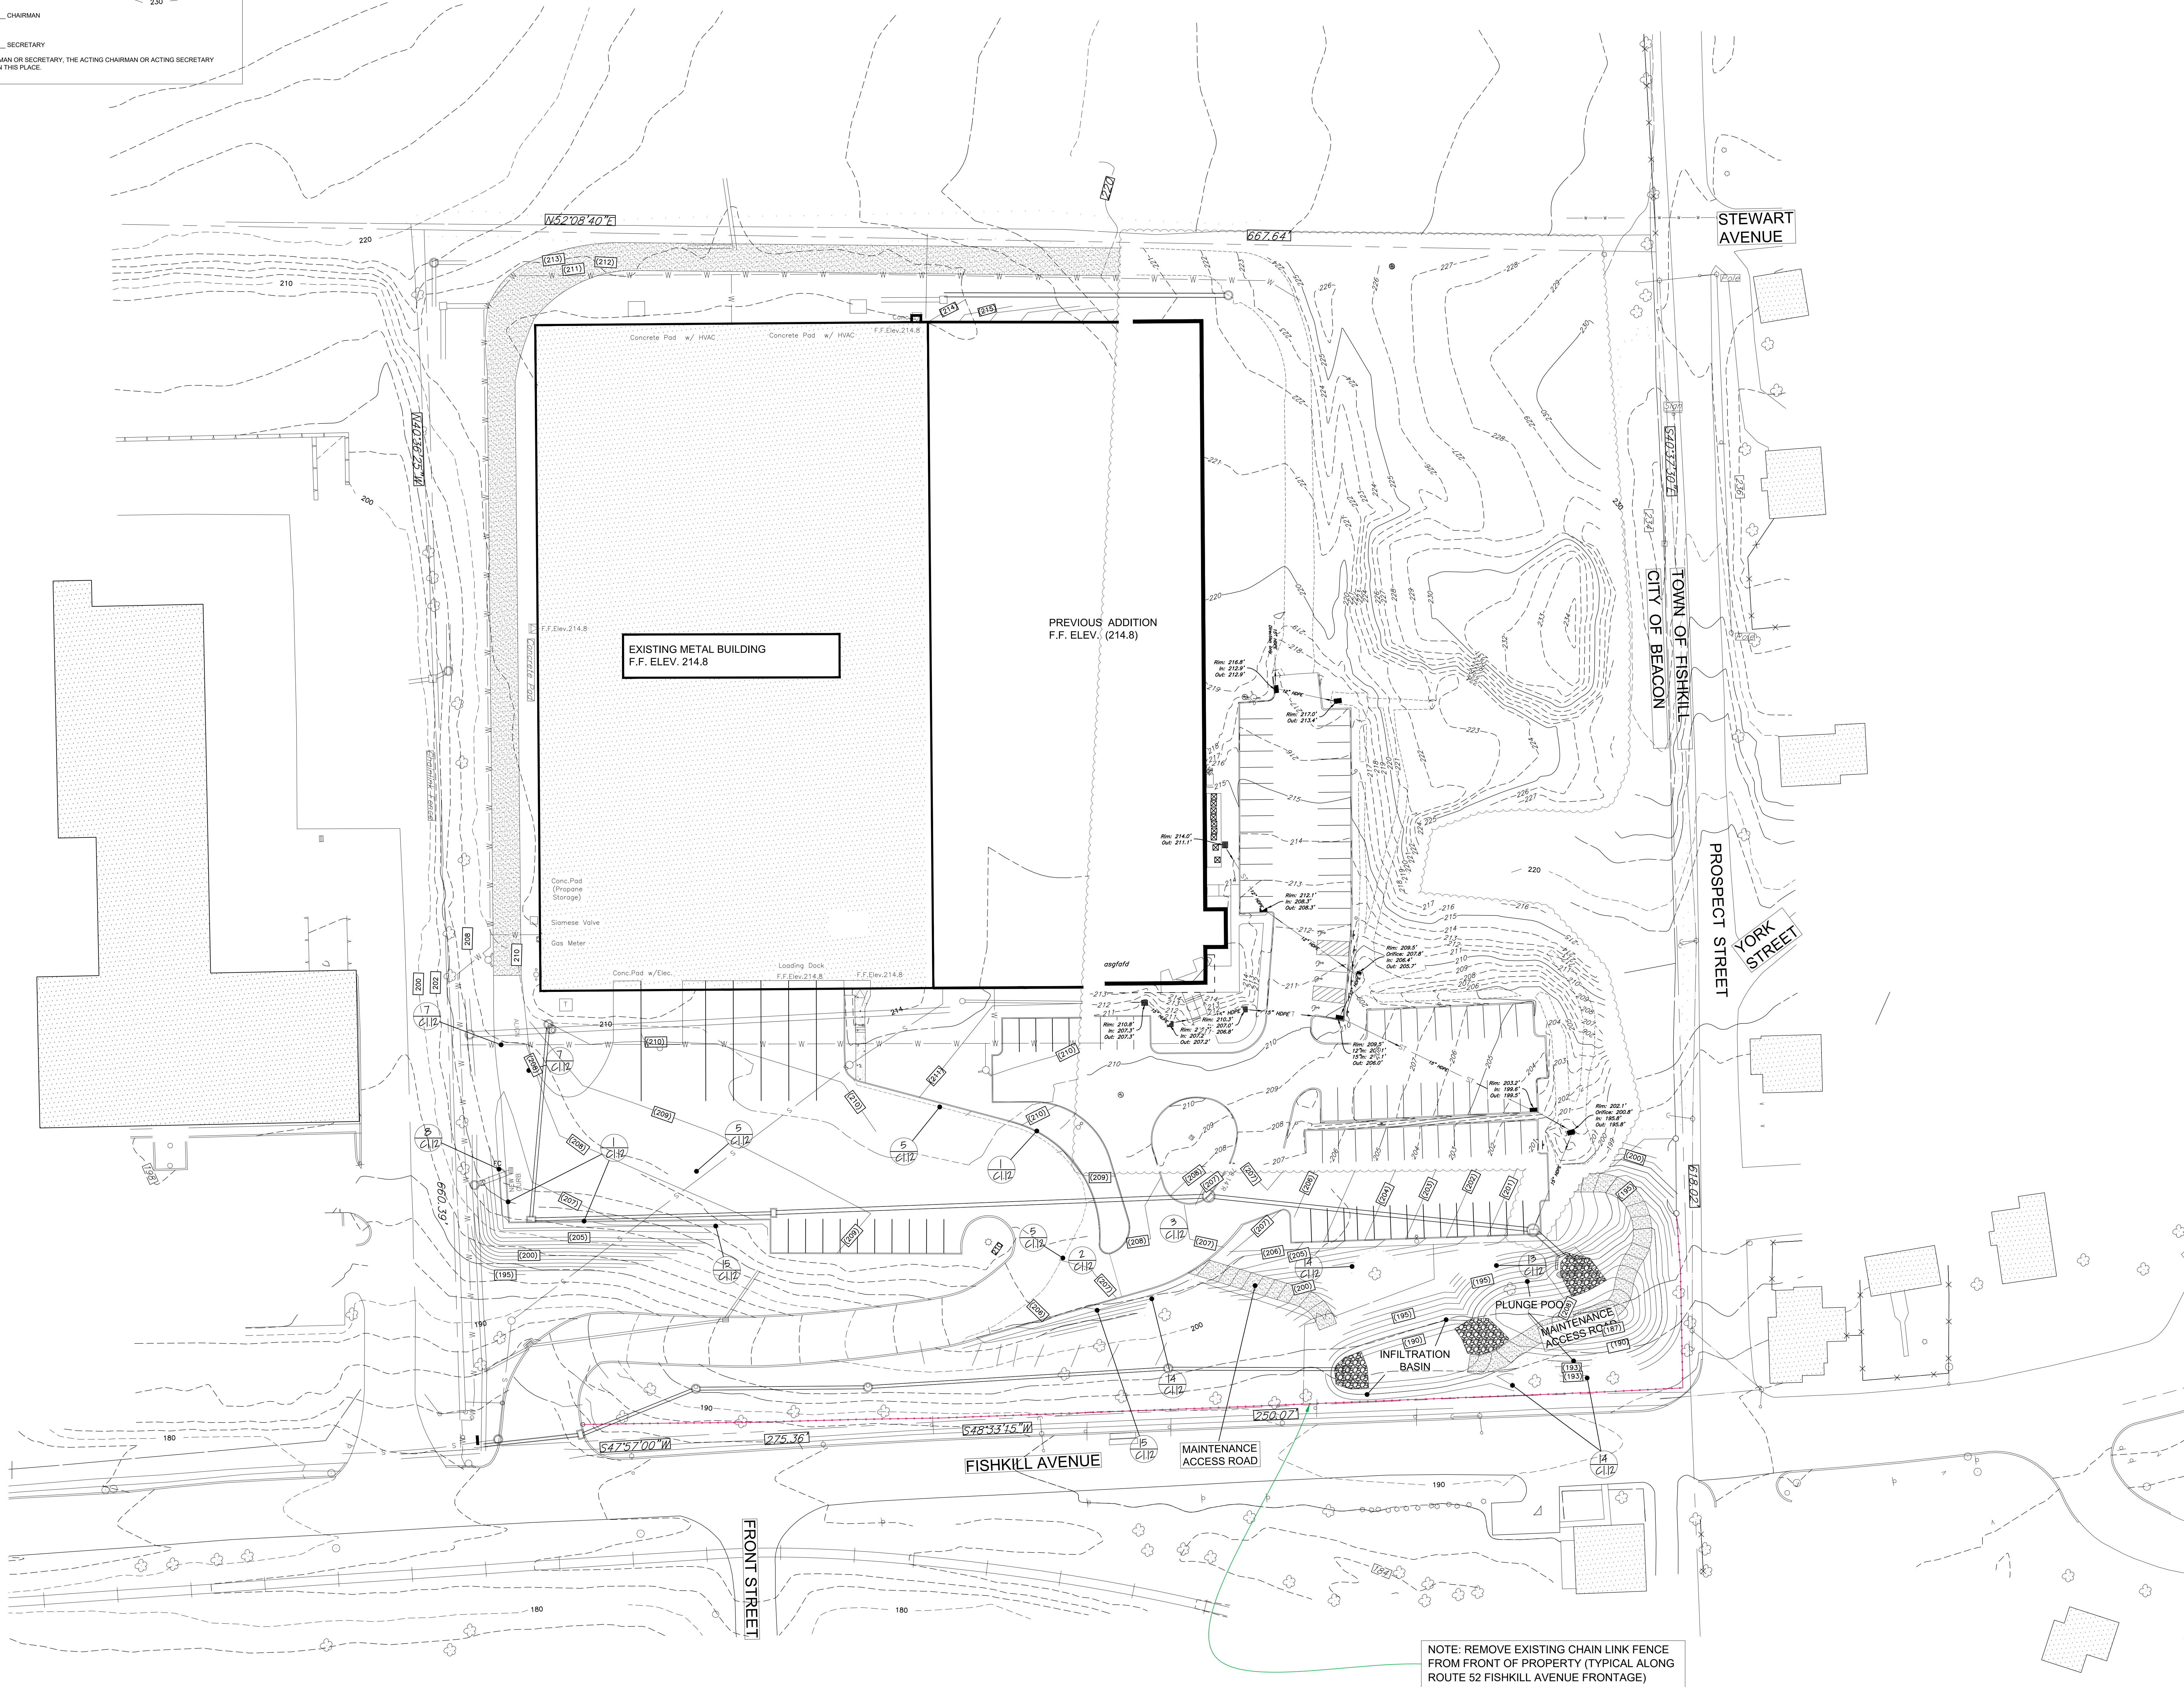

LEGEND (Dwg. No. C1.3)		
DESCRIPTION	EXISTING	PROPOSED
PROPERTY LINE		N/A
BUILDING		
DISTURBANCE LIMIT LINE	N/A	
WELL		
MONITORING WELL		N/A
TRANSFORMER		N/A
TREE		REFER TO DWG. NO. C1.13
TREE WALL/WELL	N/A	
TREE LINE		
CONCRETE CURB		
DROP CURB	N/A	
CONCRETE WALK	N/A	
HANDICAPPED RAMP	N/A	
PARKING STALL	N/A	
HC PARKING SYMBOL	N/A	HC
RIP-RAP SWALE	N/A	
NEW PAVEMENT	N/A	
PAVEMENT OVERLAY	N/A	
PAVEMENT RAISE	N/A	
LIGHT POLE		REFER TO DWG. C1.14
PAVEMENT NOTCHING INTO EXISTING PAVEMENT	N/A	
GUIDE RAIL	N/A	
PAVEMENT EDGE		
SIGN		N/A
FENCE		
BUILDING ENTRANCE		
MAINTENANCE ROAD	N/A	

[illegible]

Site Plan

Scale: 1" = 30'

Owner:
DP108, LLC
333 North Bedford Road
Mt. Kisco, NY 10549

Architect:
Aryeh Siegel, Architect
84 Mason Circle
Beacon, New York 12508

Site/Civil Engineer:
Hudson Land Design
174 Main Street
Beacon, New York 12508

Surveyor:
TEC Land Surveying
Beacon, New York 12508

Amendment to Site Plan Application
Existing Conditions Survey - Sheet 2 of 13

511 Fishkill Avenue
Beacon, New York
Scale: As Noted
November 27, 2018