


REVISIONS:			
NO.	DATE	DESCRIPTION	BY

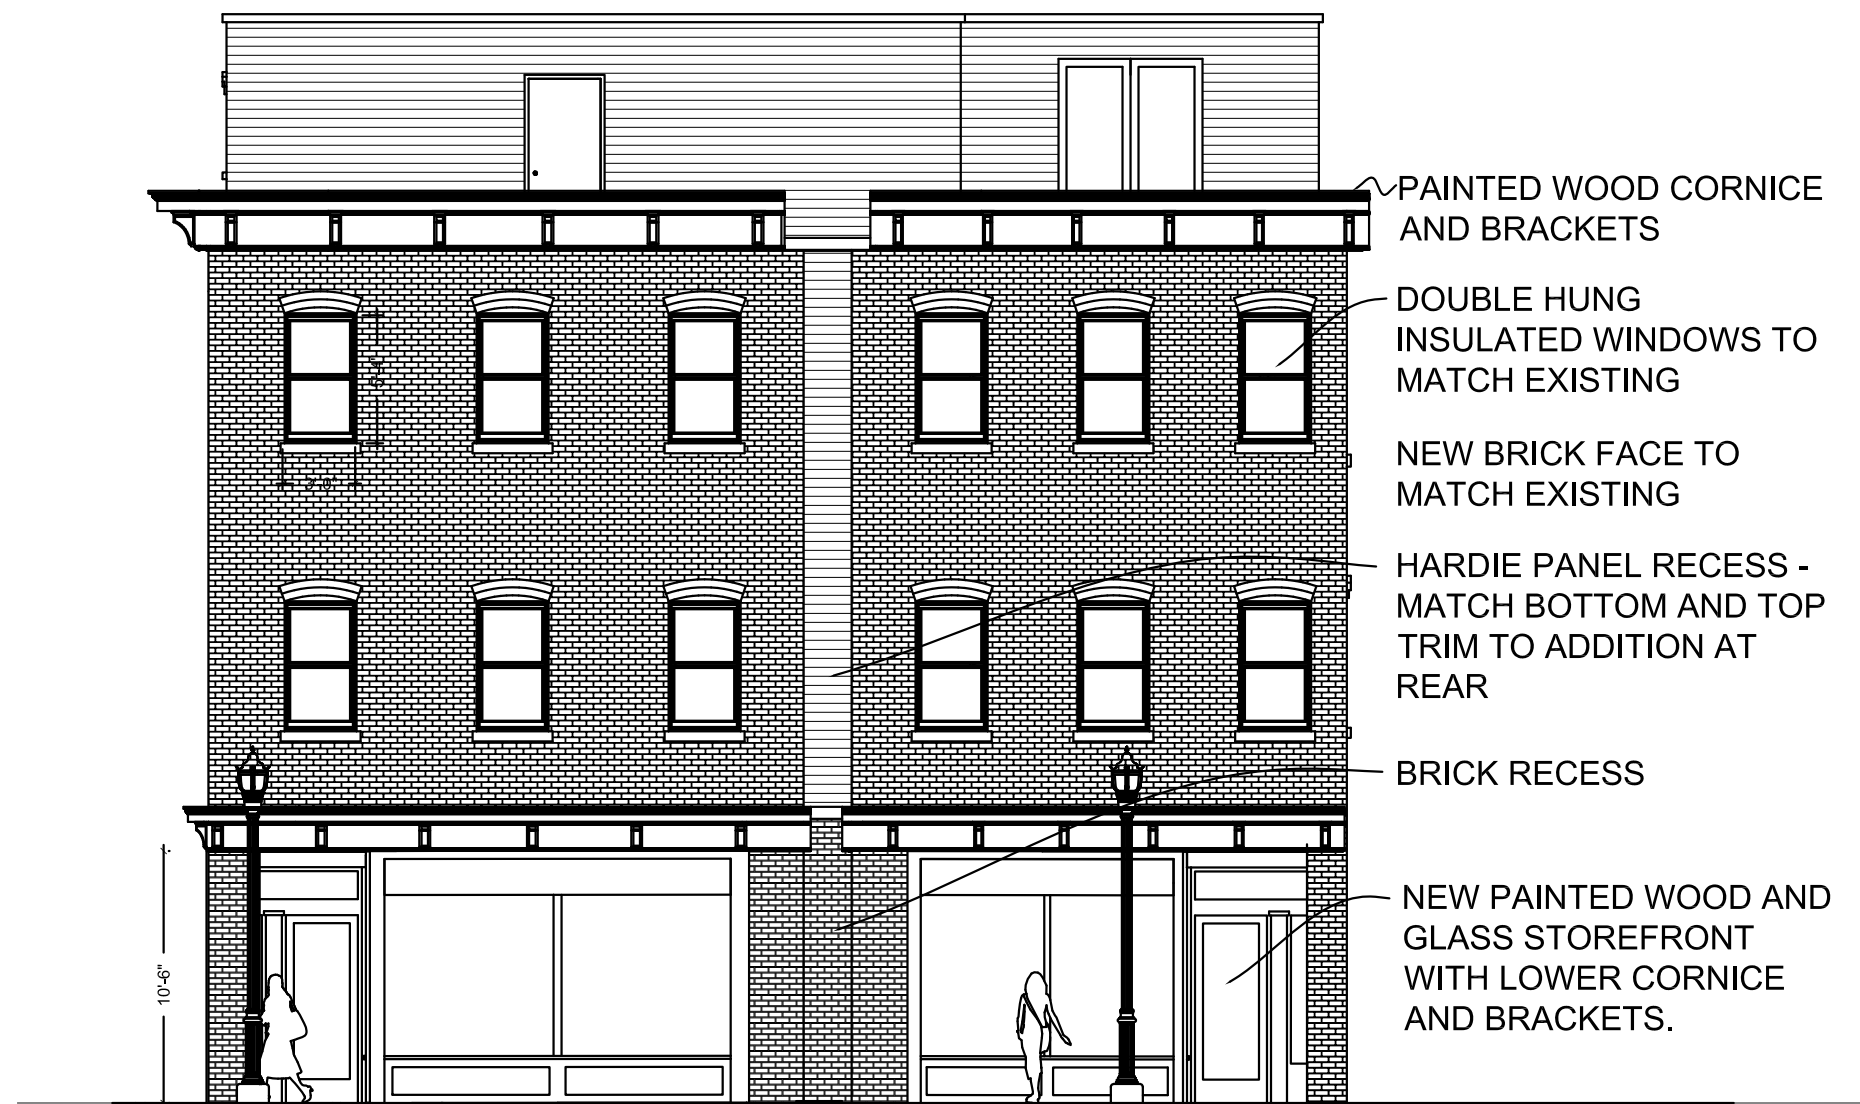


Front Elevation

Scale: 1/2" = 1'-0"




Side Elevation

Scale: 1/2" = 1'-0"

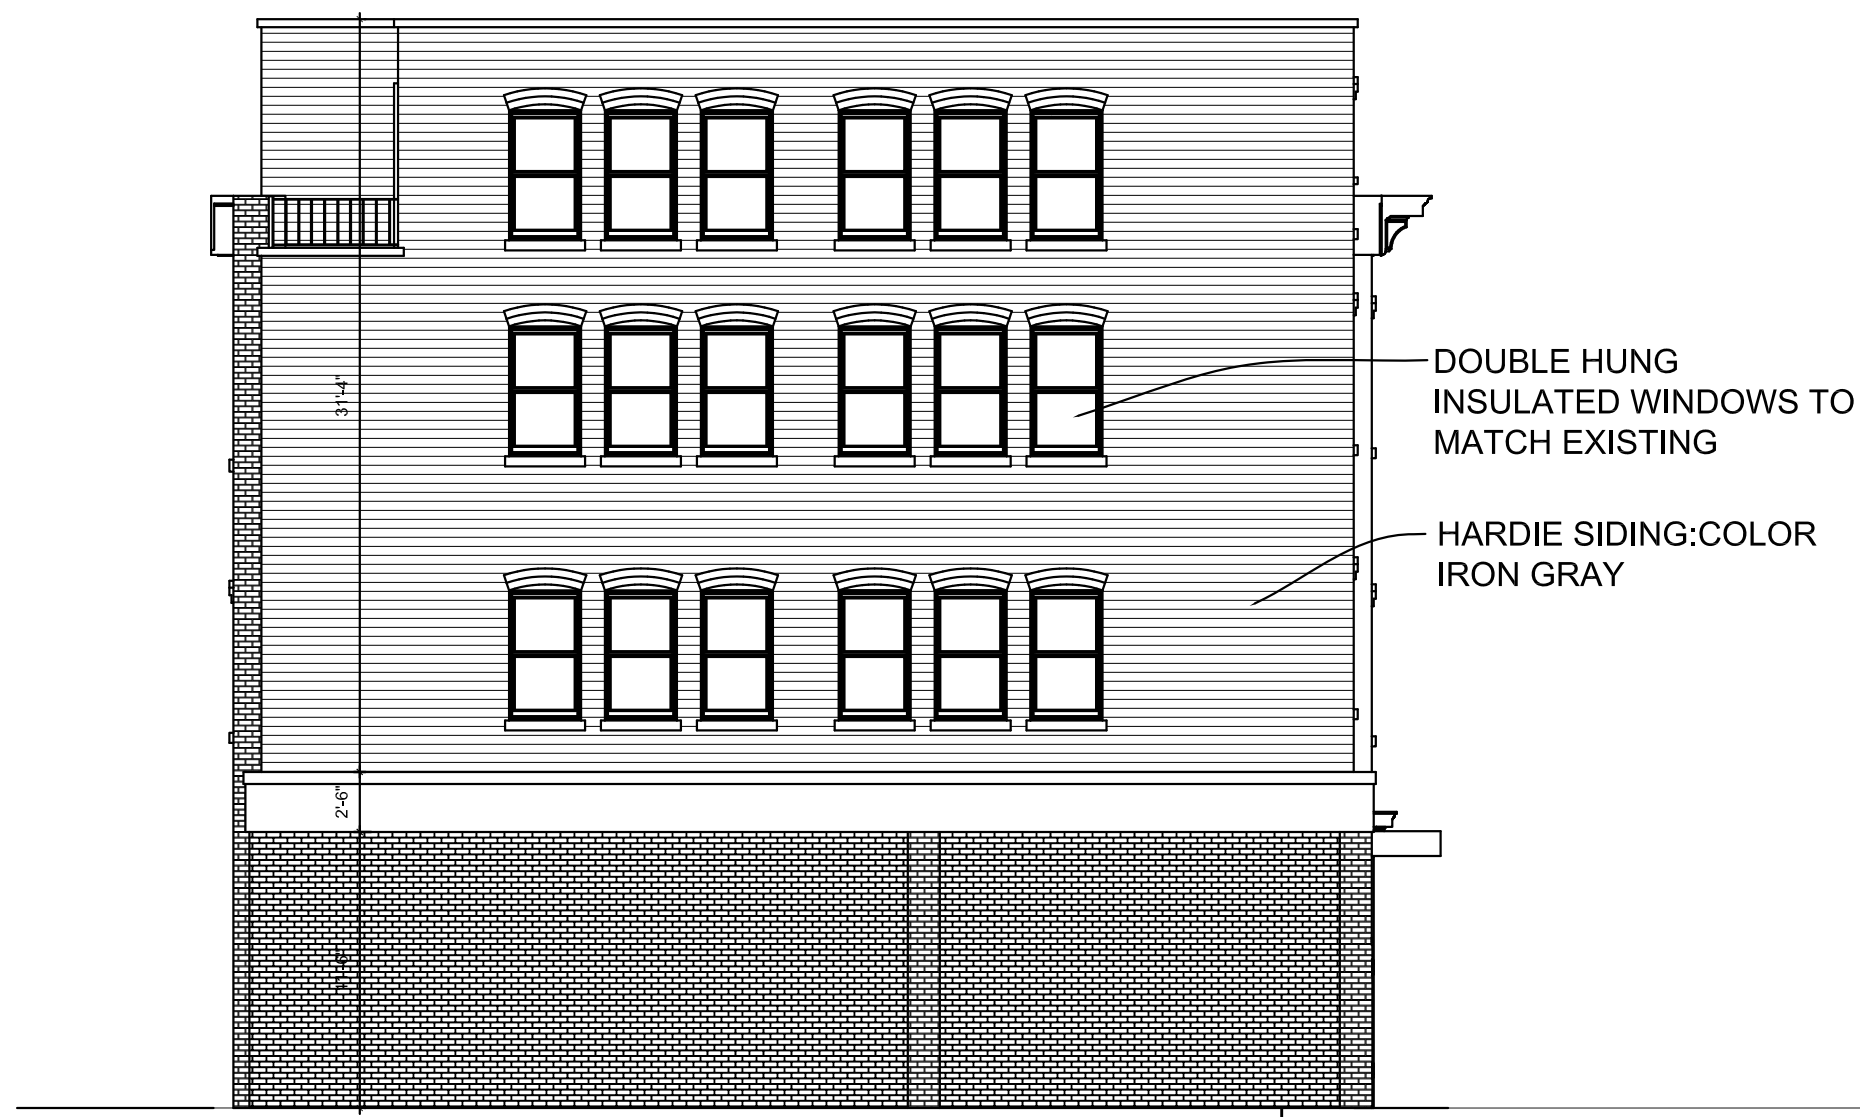

Rear Elevation

Scale: 1/2" = 1'-0"

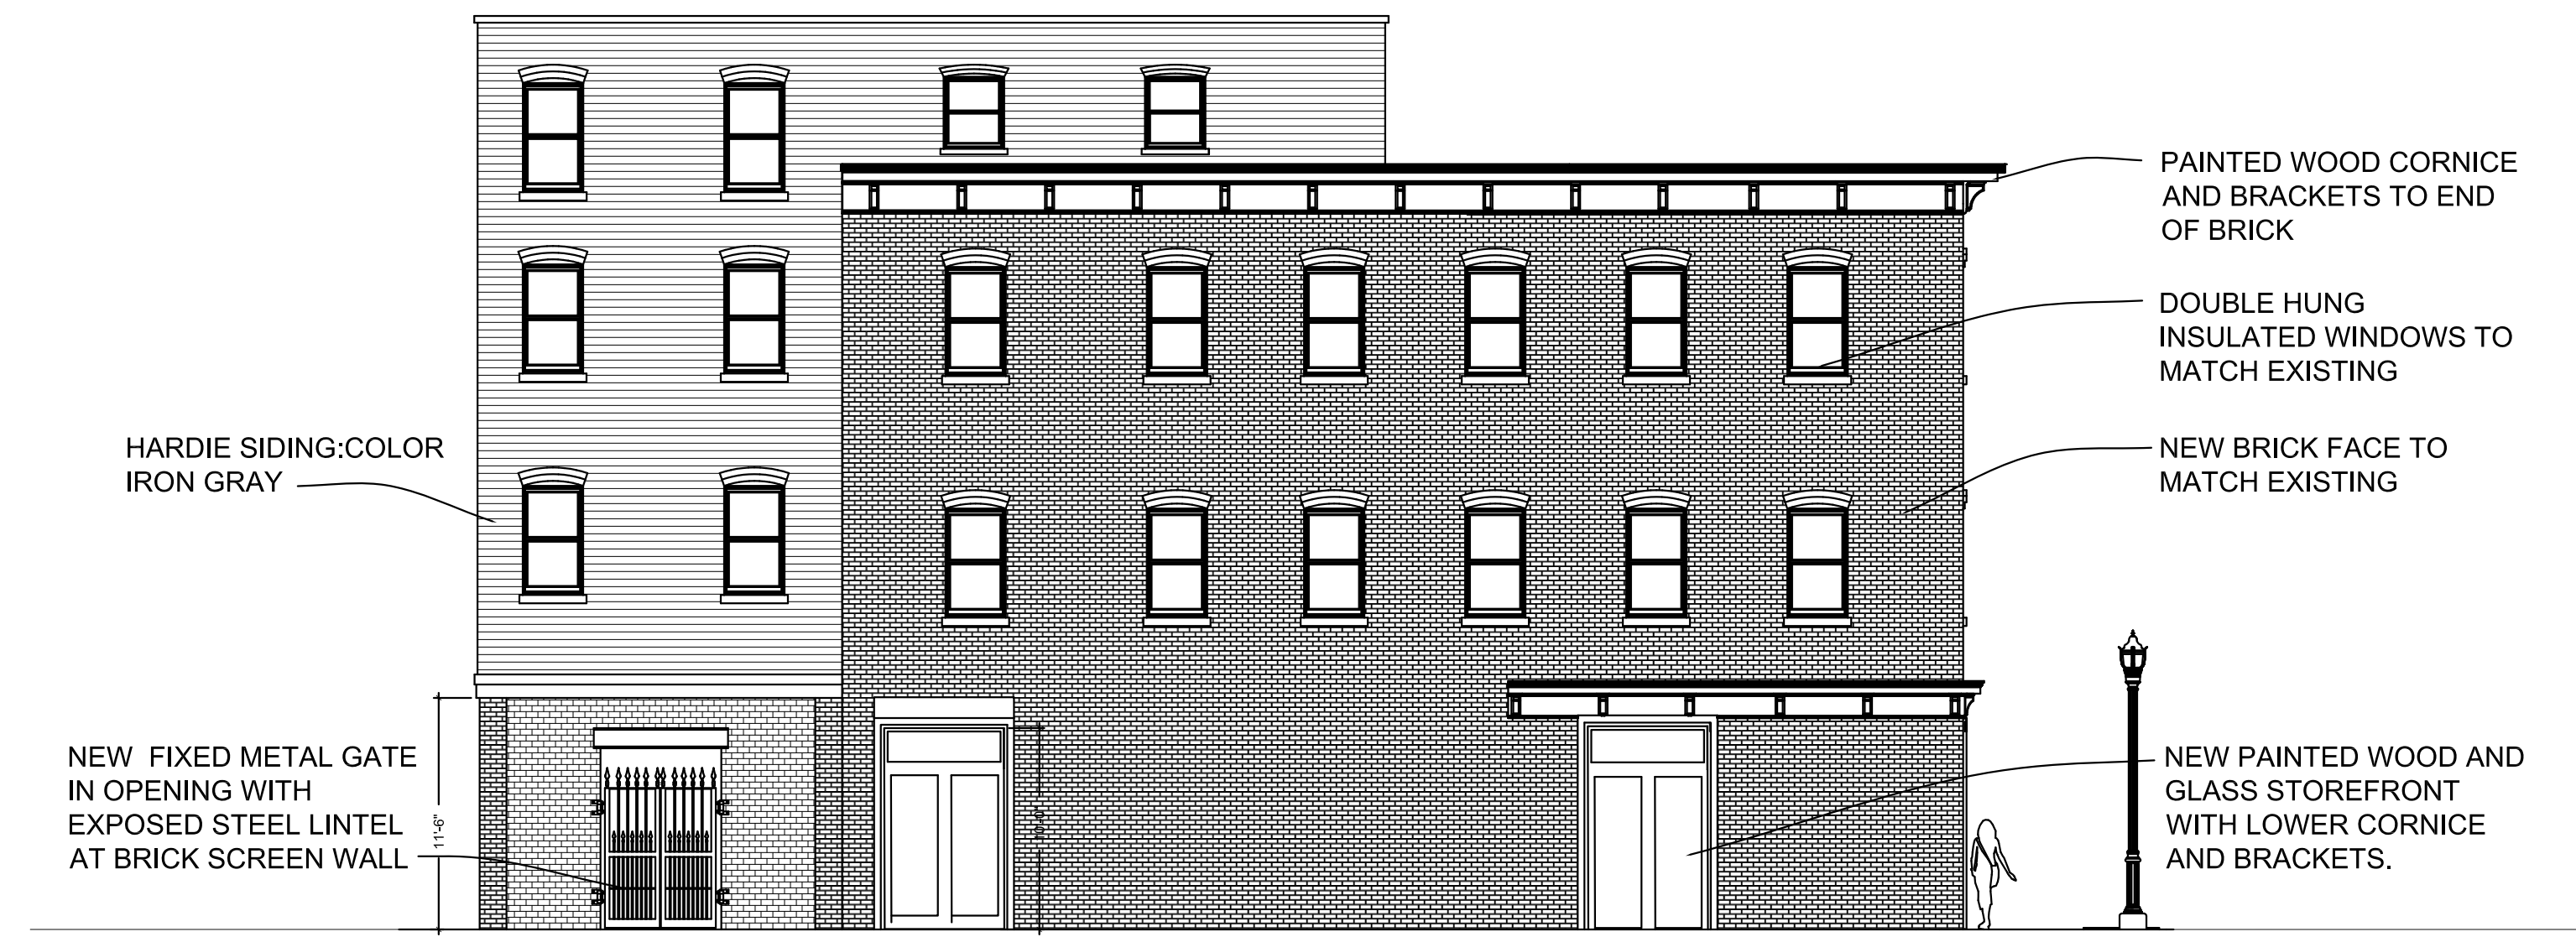

Side Elevation (Digger Phelps Court)

Scale: 1/2" = 1'-0"

NOTE: RENDERINGS ARE FOR GENERAL APPEARANCE.

Amendment to Site Plan Application

Sheet 4 of 6 - Elevations

Owner
Lendita & Fadil Mavraj
59 River Glen Road
Wallkill NY 12589

Architect:
Aryeh Siegel, Architect
84 Mason Circle
Beacon, New York 12508

Surveyor:
TEC Surveying
15C Tioronda Avenue
Beacon, New York 12508

Civil Engineer:
Hudson Land Design
174 Main Street
Beacon, New York 12508

208 Main Street
Beacon, New York
Scale: 1" = 10'
March 26, 2019