



Site Section: Cross

Scale: 1" = 20'

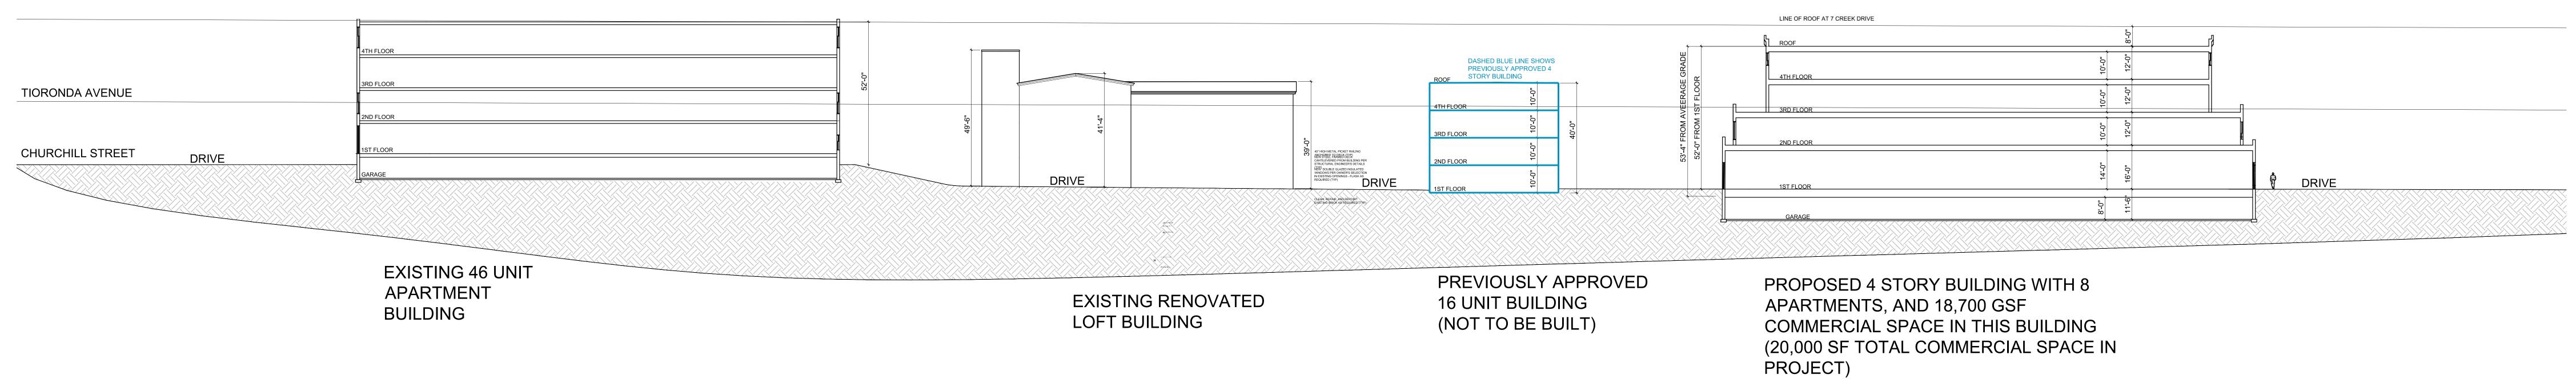

Site Section: Longitudinal

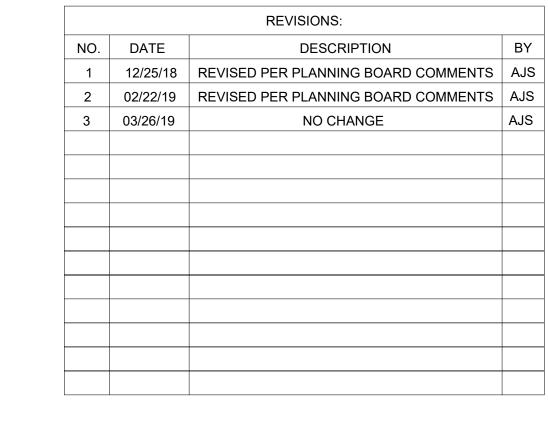

Site Plan Application Sheet 3 of 12 - Site Section Diagram