

Exterior Alterations
146 Main Street
Beacon, NY, 12508

CLIENT
Lindley Todd LLC
4 Cross St
Beacon, NY 12508

ARCHITECT:
calderón architecture & design
studio p.c.

info@caldernonarchitecture.com

[illegible]

© 2019 CALDERON ARCHITECTURE & DESIGN STUDIO P.C.

SEAL & SIGNATURE:



JOB NUMBER:
1505/2019

DRAWING TITLE:

EXISTING & PROPOSED EAST ELEVATIONS

DRAWING NO.

A-101.00

SHEET NO.	DATE:	APR 30 2019
-----------	-------	-------------


2 of 4

SCALE: AS NOTED


DRAWN BY: D.D.

CHECKED BY: J.C.C.

THESE CADD FILES MAY NOT BE USED, DUPLICATED, MODIFIED OR CHANGED IN ANY MANNER WITHOUT THE WRITTEN CONSENT OF CALDERON ARCHITECTURE & DESIGN STUDIO P.C. THE USER AND ITS AGENTS WILL BE LIABLE FOR ANY UNAUTHORIZED USE, DUPLICATION, MODIFICATION OR CHANGE.

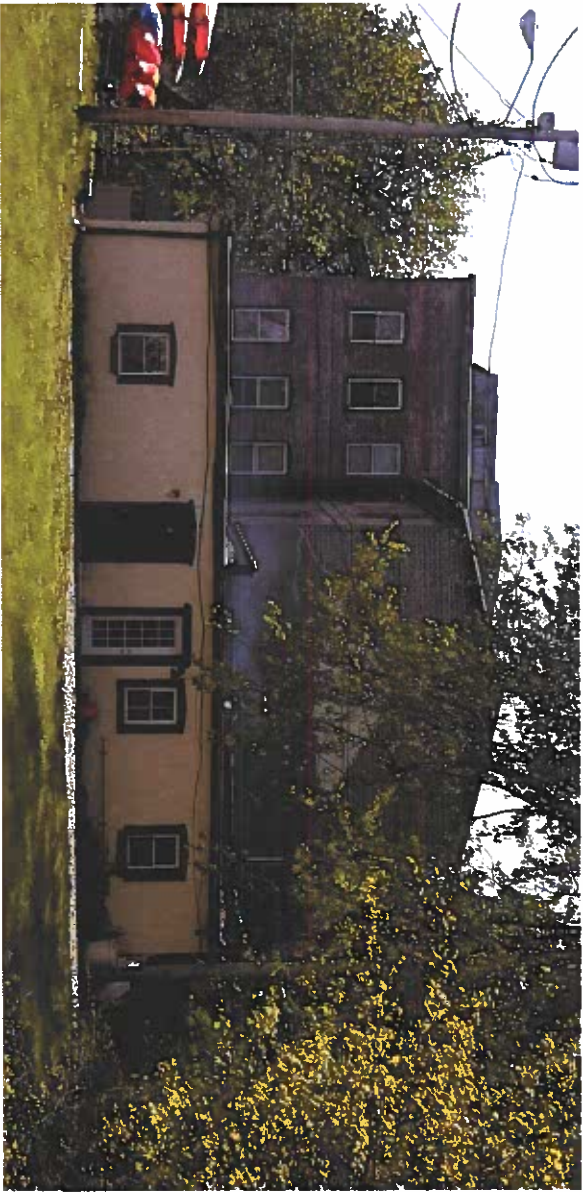


2 PHOTOGRAPH OF EXISTING NORTH ELEVATION
SCALE: N.T.S.

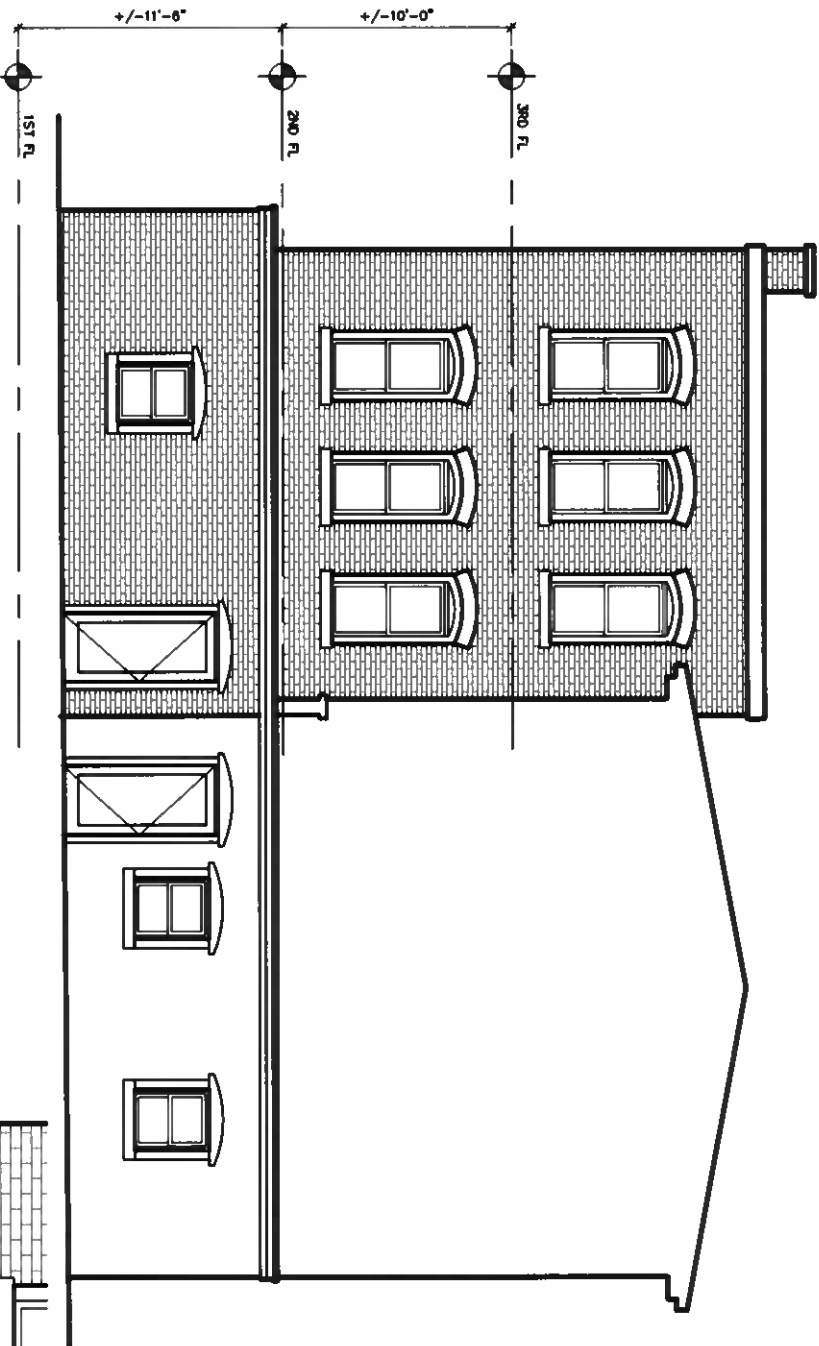

1 EXISTING NORTH ELEVATION
SCALE: 1/8" = 1'-0"

REMOVE EXISTING ENTRY
DOOR AND INSTALL
SALVAGED WINDOW FROM
EAST ELEVATION IN SAME
LOCATION. MATCH THE
ELEVATION OF THE EXISTING
WINDOWS IN THIS UNIT.

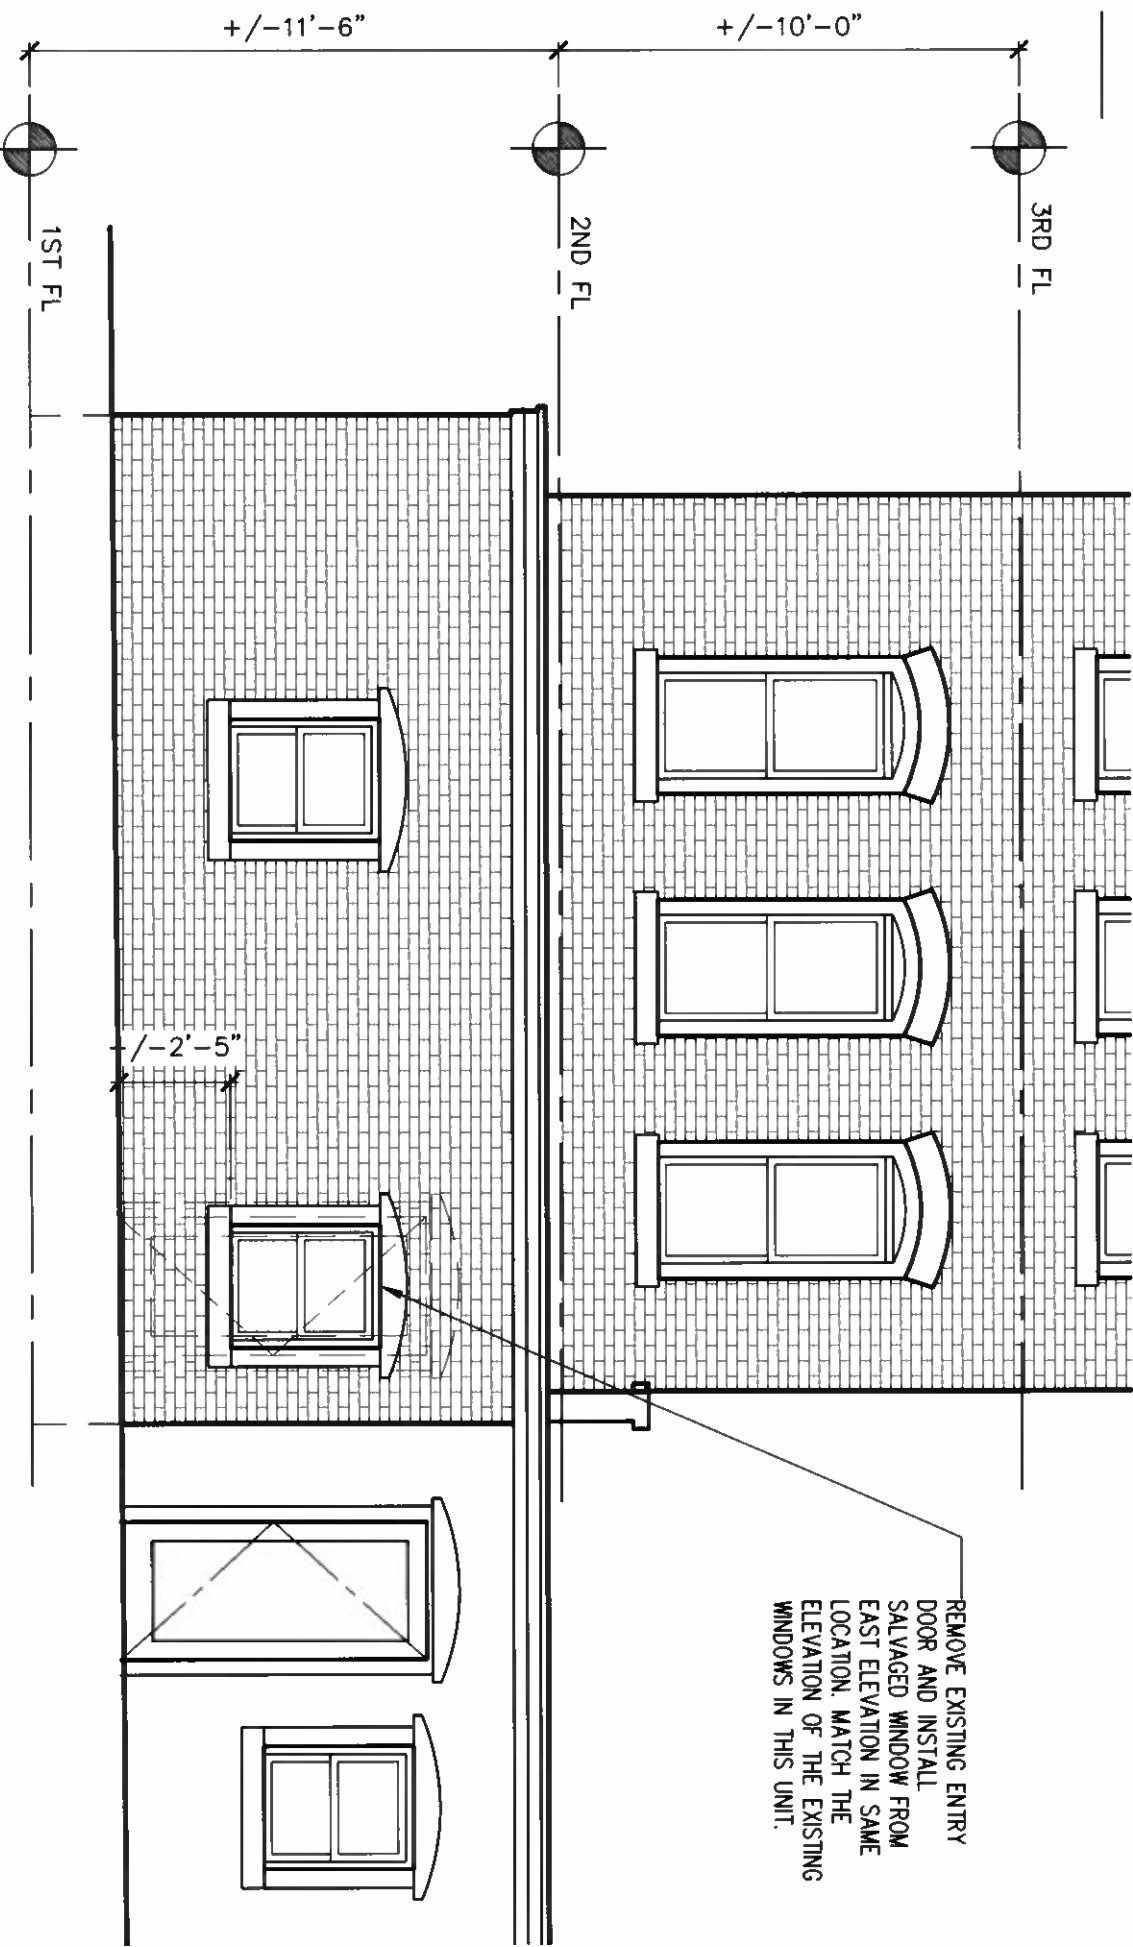

3 PROPOSED NORTH ELEVATION
SCALE: 1/4" = 1'-0"

PROJECT NAME:
Exterior Alterations
146 Main Street
Beacon, NY, 12508


CLIENT:
Lindley Todd LLC
4 Cross St
Beacon, NY 12508

ARCHITECT:
calderon architecture & design
studio p.c.

5 CLIFF STREET
BEACON, NY 12508
T: 945-504.3706
info@calderonarchitecture.com

NO.	REVISION/SUBMISSION	DATE
1	ARCHITECTURAL REVIEW BOARD SUBMISSION	04-30-2019

© 2019 CALDERON ARCHITECTURE & DESIGN STUDIO P.C.
SEAL & SIGNATURE:

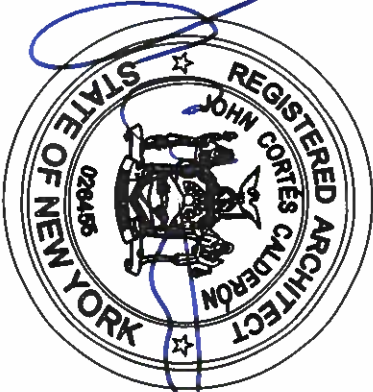

JOB NUMBER:
1505/2019

DRAWING TITLE:
**EXISTING & PROPOSED
NORTH ELEVATIONS**

DRAWING NO:
A-103.00

SHEET NO.: 4 of 4	DATE: APRIL 30, 2019	SCALE: AS NOTED
	DRAWN BY: D.D.	CHECKED BY: J.C.C.

THESE CAD FILES MAY NOT BE USED, DUPLICATED, MODIFIED OR
CHANGED IN ANY MANNER WITHOUT THE WRITTEN CONSENT OF
CALDERON ARCHITECTURE & DESIGN STUDIO P.C. ANY UNAUTHORIZED
USE, REPRODUCTION, OR DISTRIBUTION OF THESE FILES FOR ANY
PURPOSE, INCLUDING BUT NOT LIMITED TO, REPRODUCTION, MODIFICATION OR CHANGE.