



REVISIONS:			
NO.	DATE	DESCRIPTION	BY
1	4/30/19	REVISED PER PLANNING BOARD COMMENTS	AJS

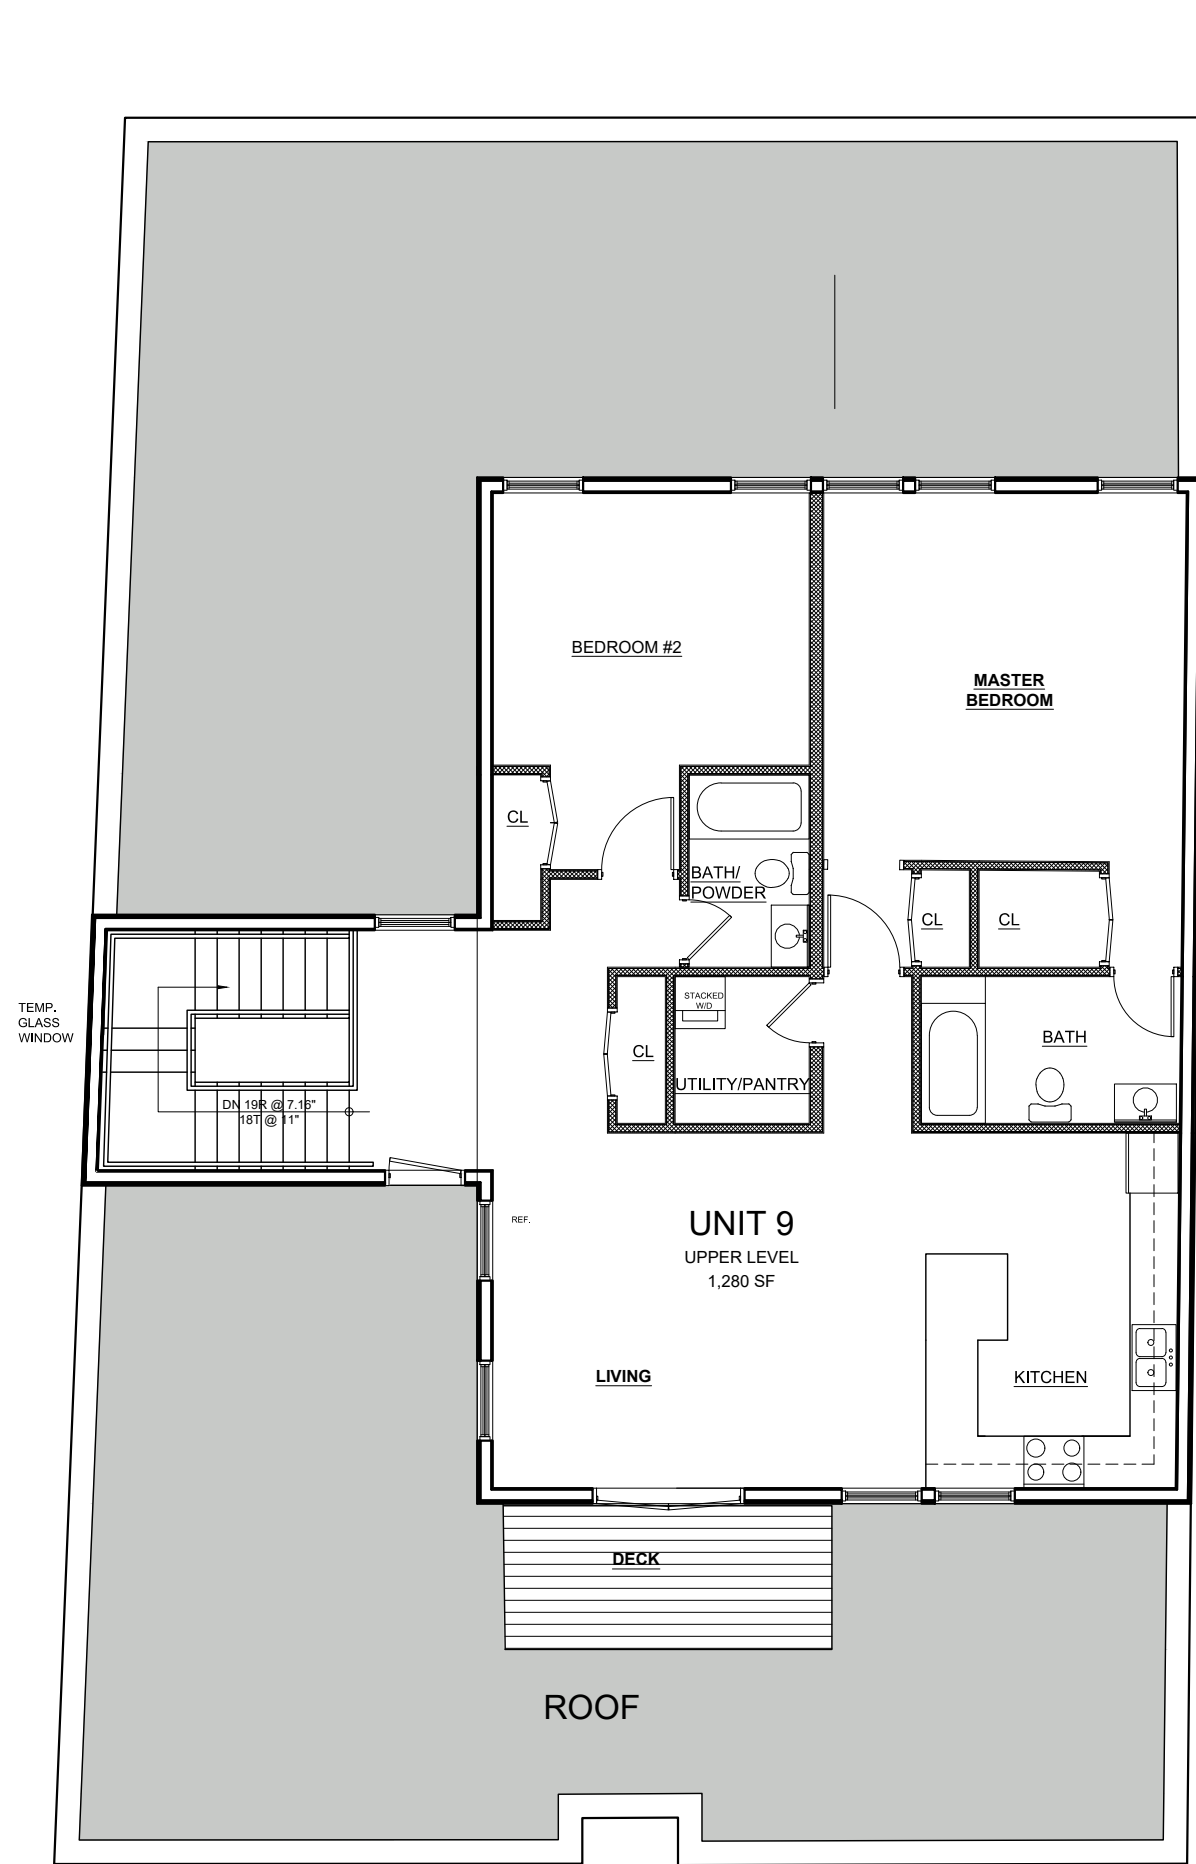


Proposed 4th Floor Plan

Scale: 1/8" = 1'-0"

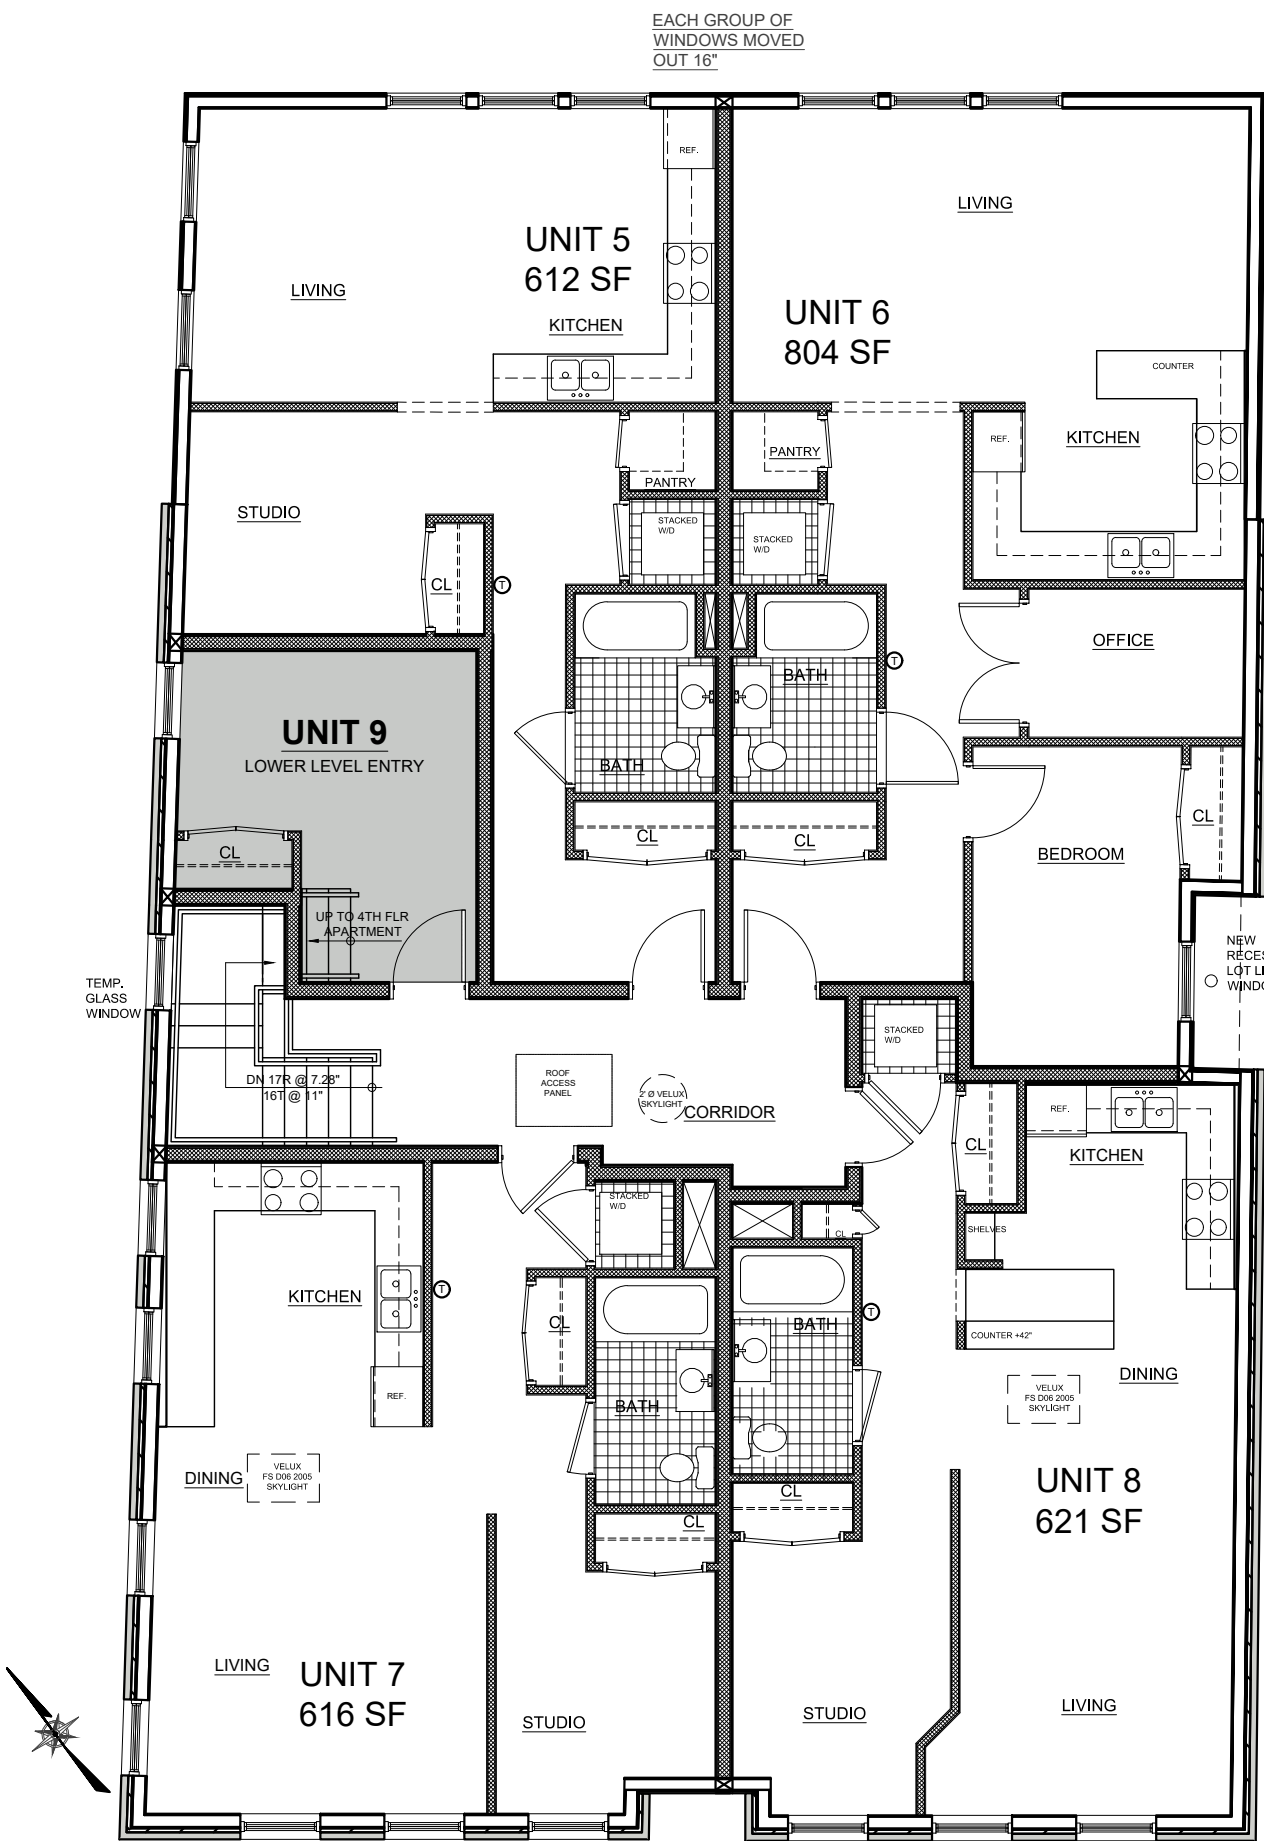


3rd Floor Plan

Scale: 1/8" = 1'-0"

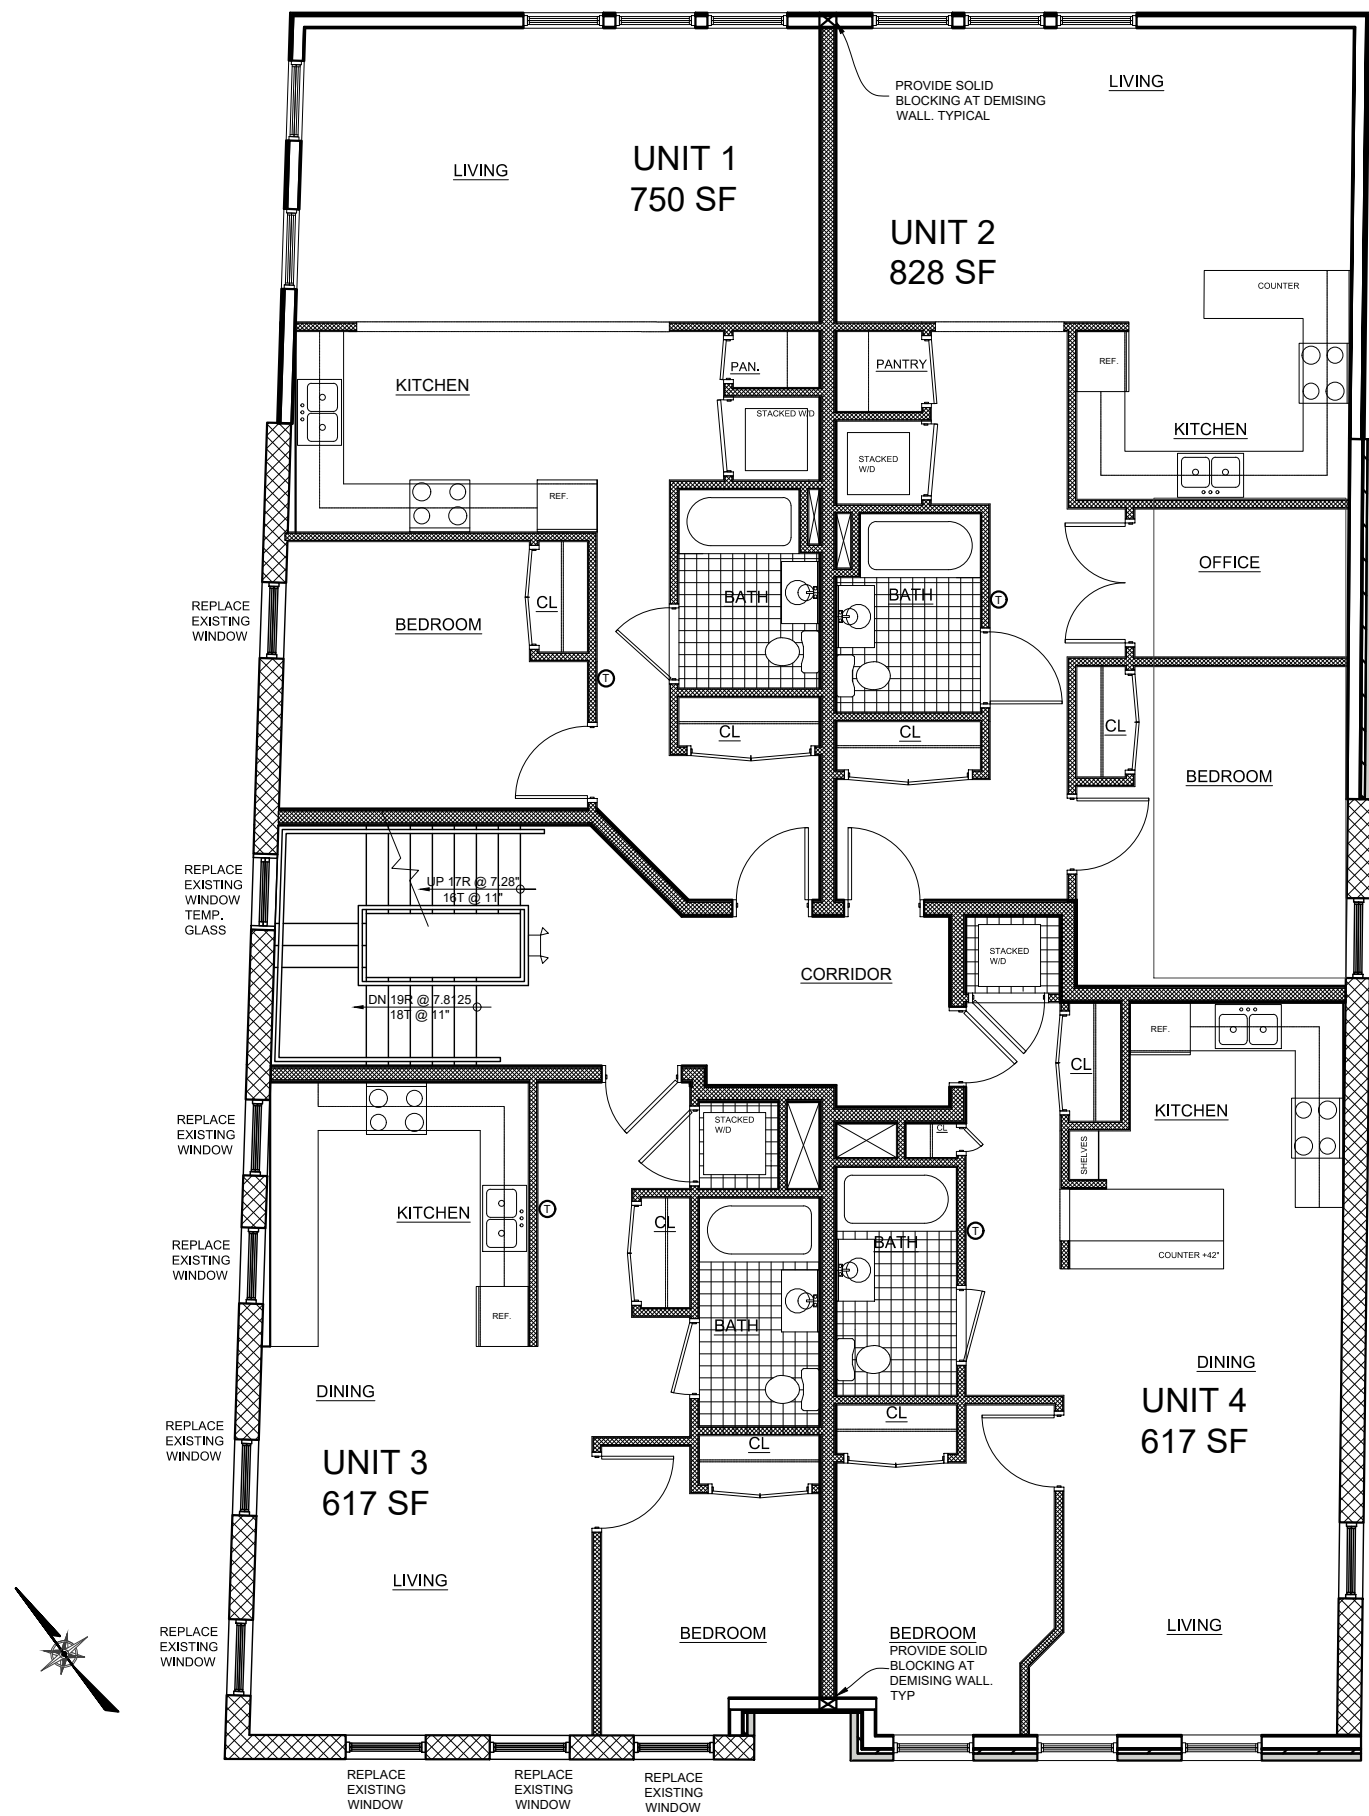

2nd Floor Plan

Scale: 1/8" = 1'-0"

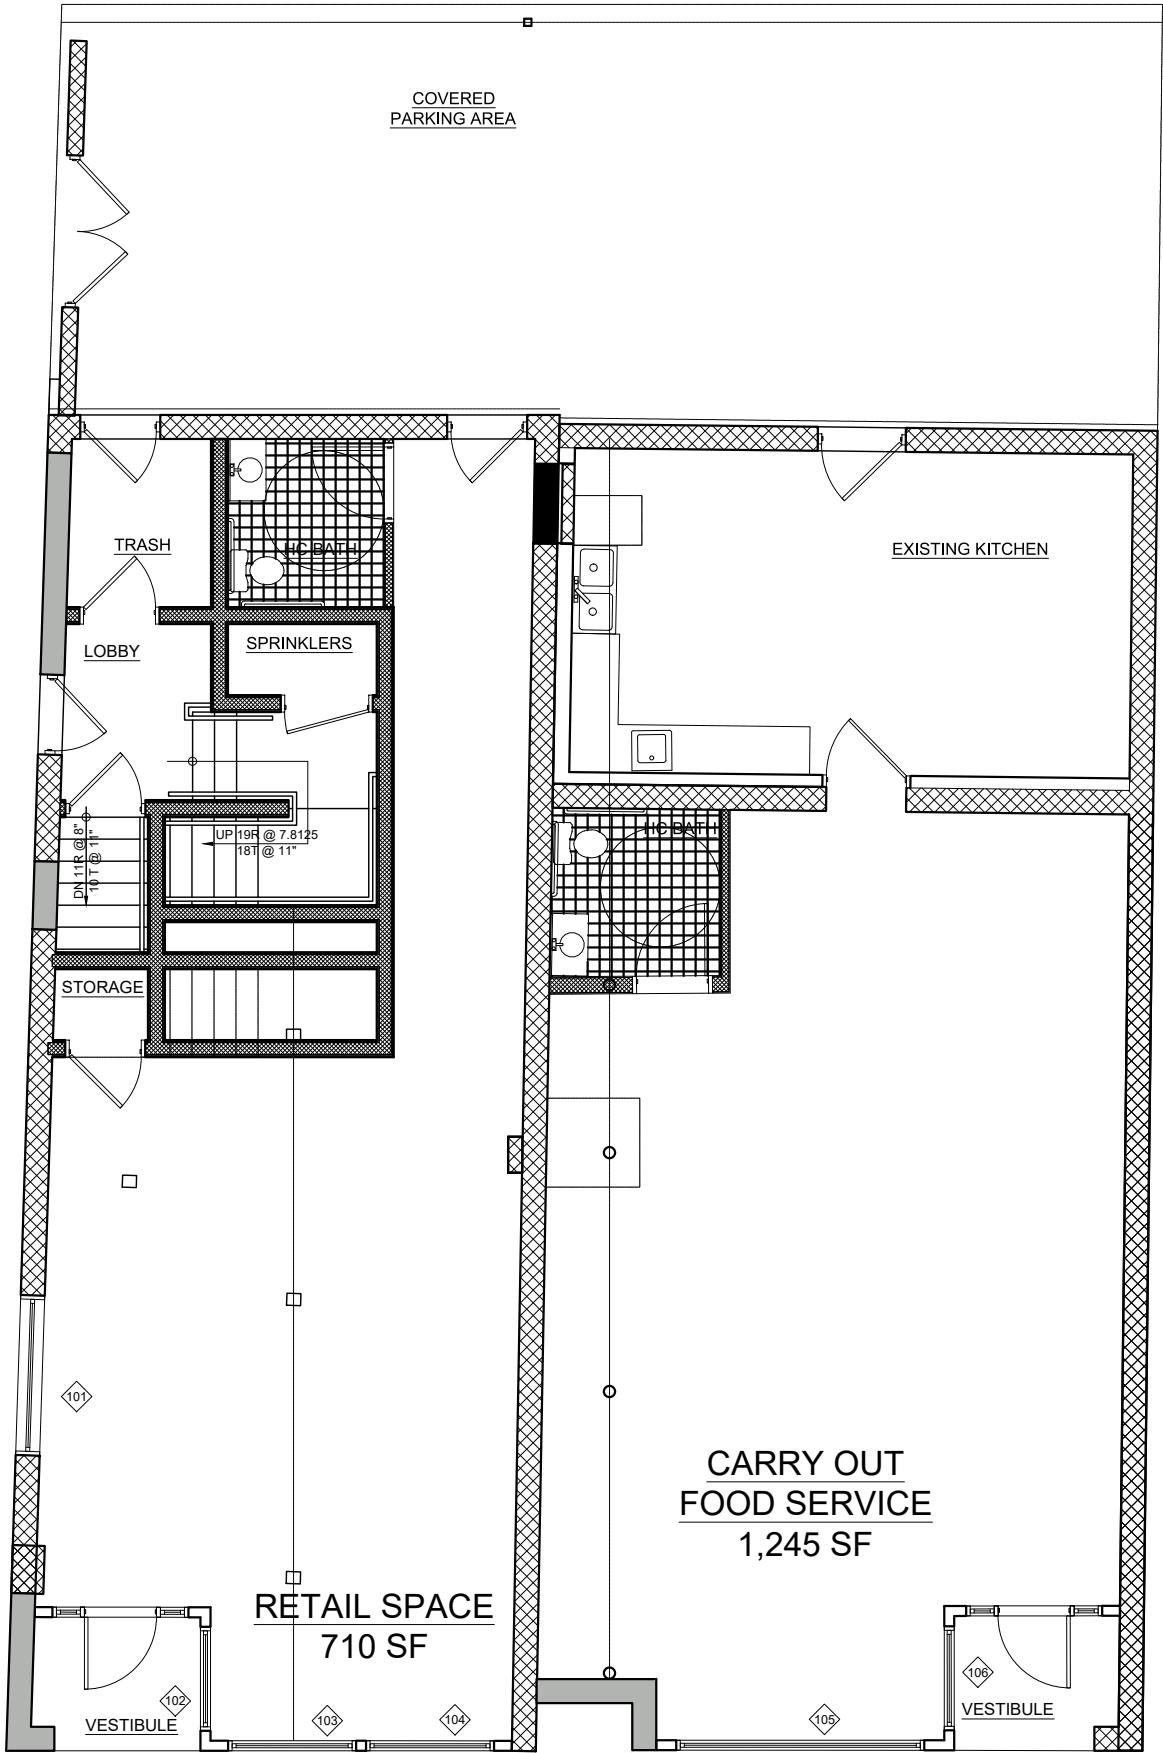

1st Floor Plan

Scale: 1/8" = 1'-0"

Amendment to Site Plan Application

Sheet 3 of 5 - Building Plans & Elevations