

REVISIONS:			
NO.	DATE	DESCRIPTION	BY
1	02/26/19	NO CHANGE	AJS
2	03/26/19	REVISED PER PLANNING BOARD COMMENTS	AJS
3	04/30/19	DRAWING ADDED THIS SUBMISSION	AJS

Eliza Street Building



Courtyard Elevation



Side Elevation



Side Elevation



Eliza Street Elevation

Courtyard Building



Rear Elevation



Side Elevation




Side Elevation



Courtyard Elevation

Existing Stone Building

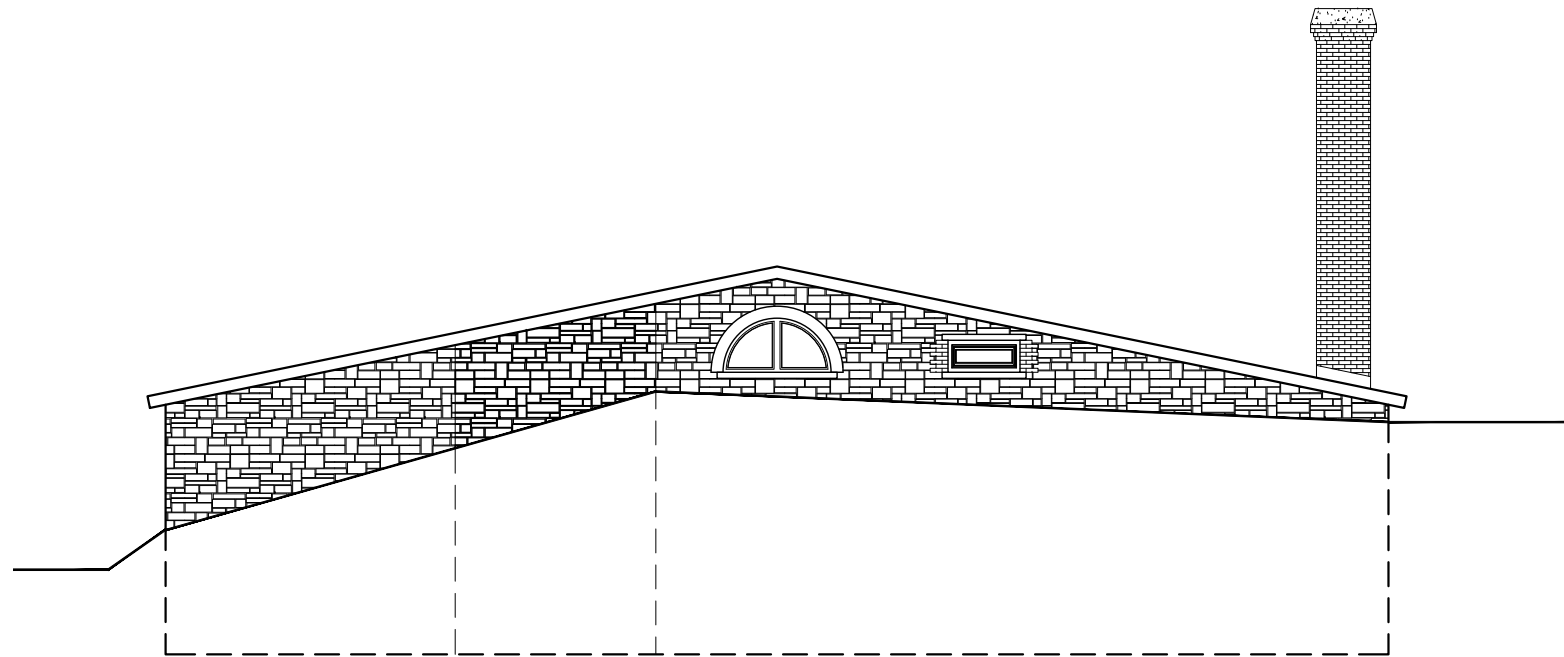


Rear Elevation



Side Elevation



Side Elevation

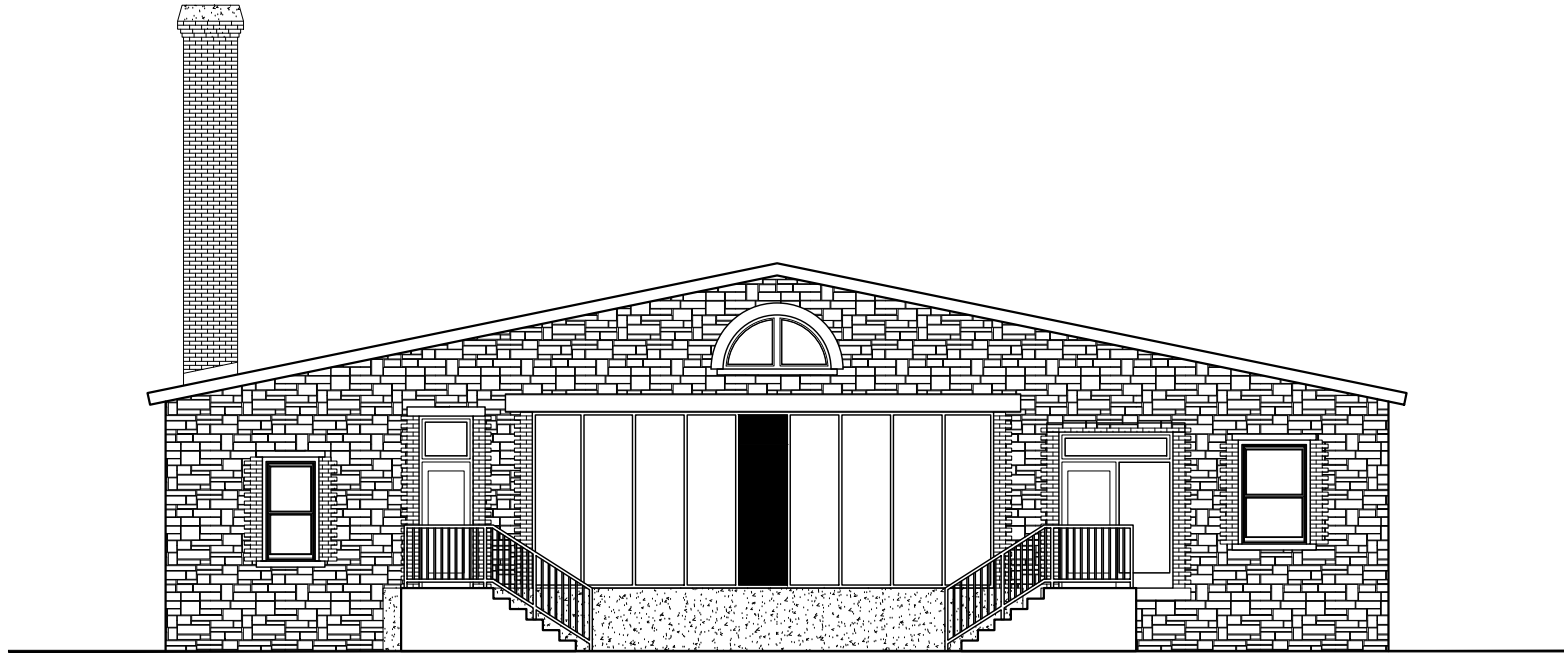

Courtyard Elevation

Site Plan Application

Sheet 5 of 13 - Elevations

53 Eliza Street

Beacon, New York
Scale: 3/32" = 1'-0"
April 23, 2019