



| REVISIONS: | | | |
|------------|---------|-------------------------------------|-----|
| NO. | DATE | DESCRIPTION | BY |
| 1 | 4/30/19 | REVISED PER PLANNING BOARD COMMENTS | AJS |
| 2 | 5/28/19 | REVISED PER PLANNING BOARD COMMENTS | AJS |
| | | | |
| | | | |
| | | | |
| | | | |

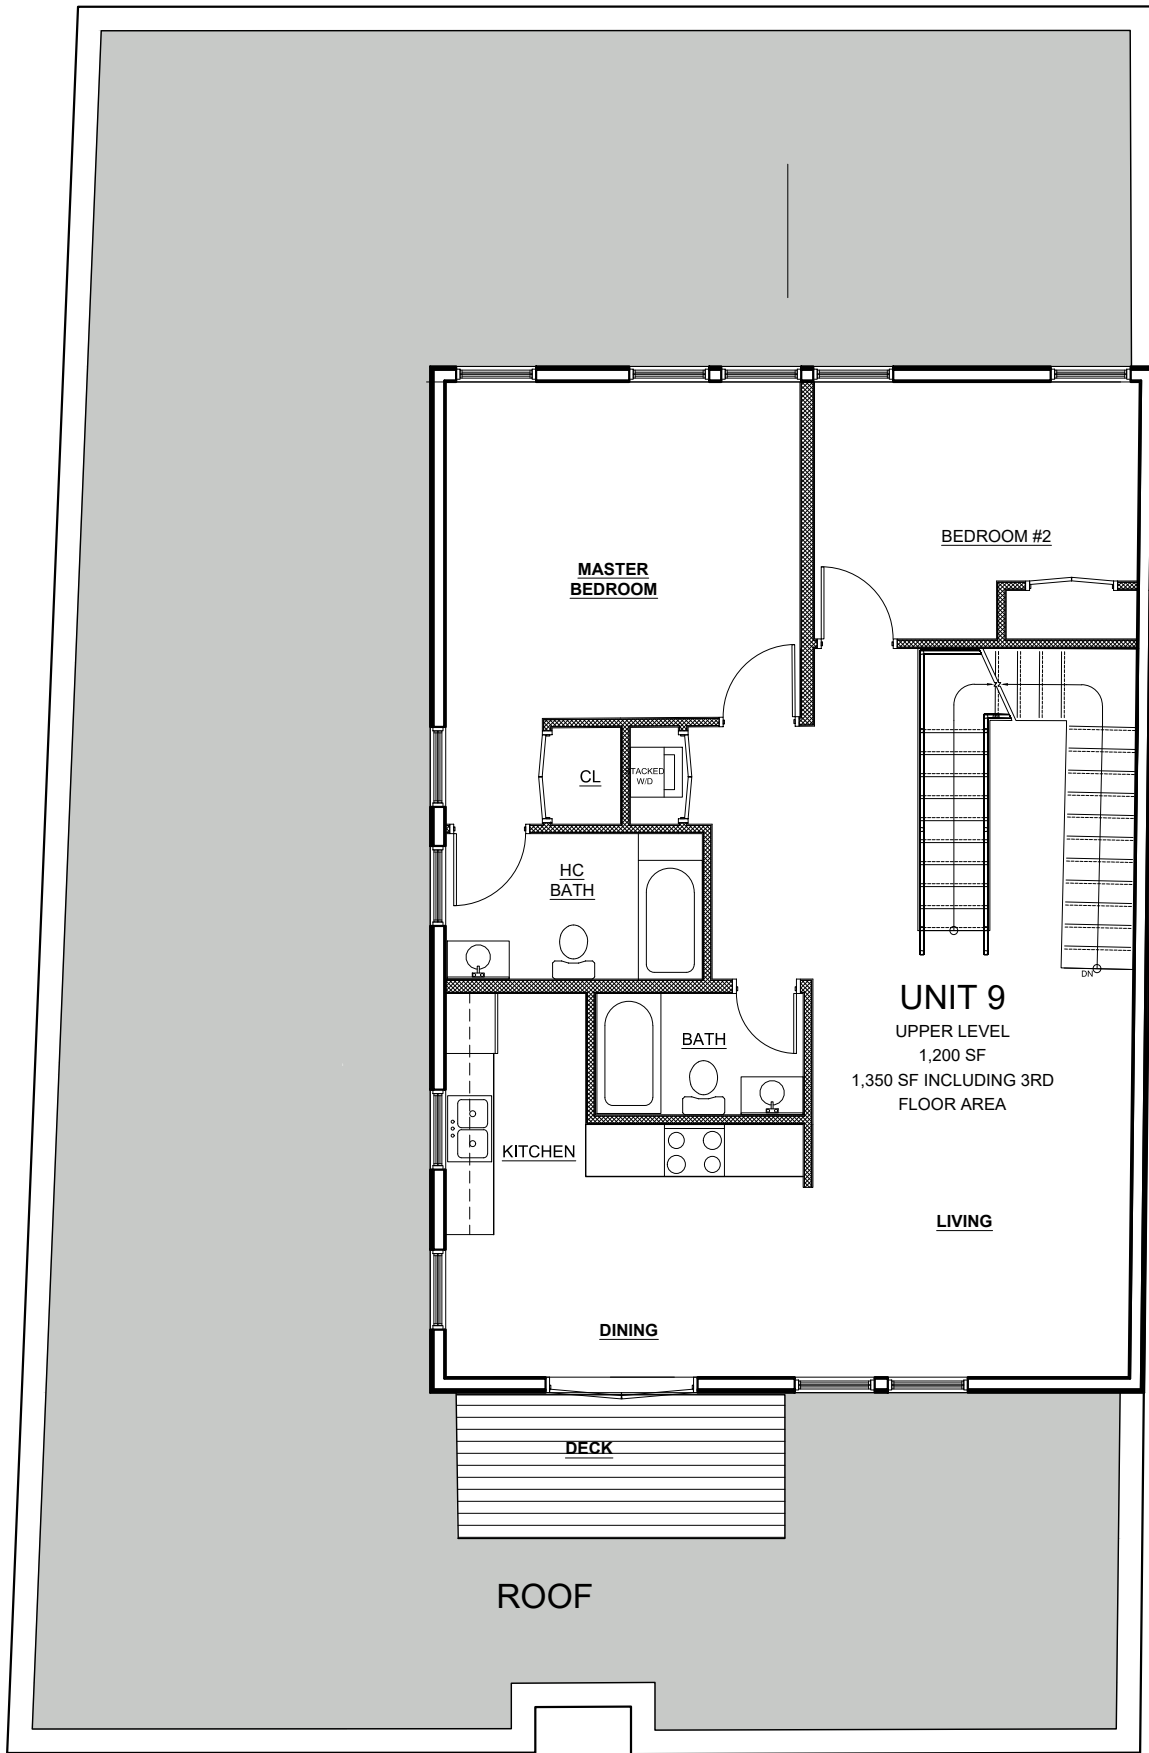


Proposed 4th Floor Plan

Scale: 1/8" = 1'-0"

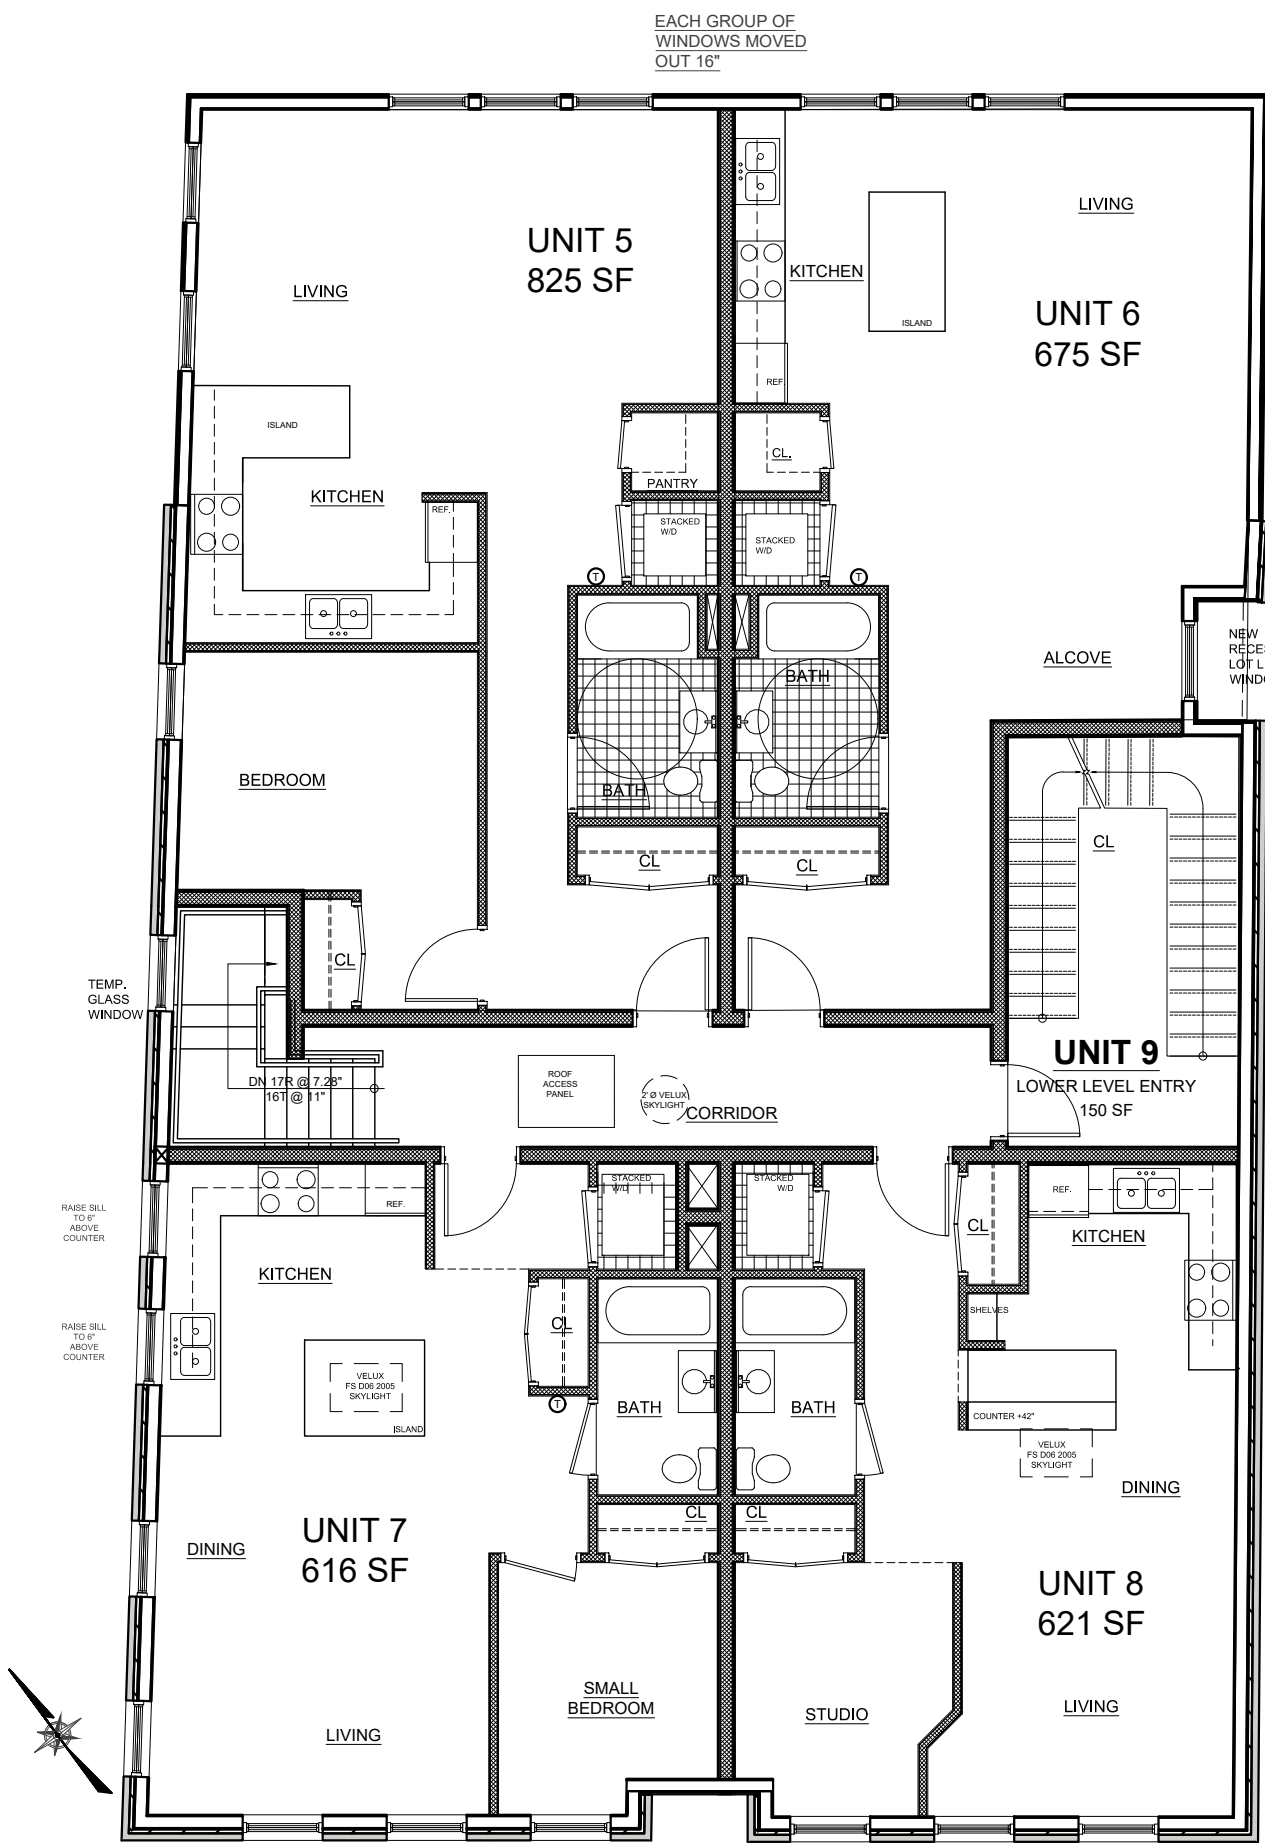


3rd Floor Plan

Scale: 1/8" = 1'-0"

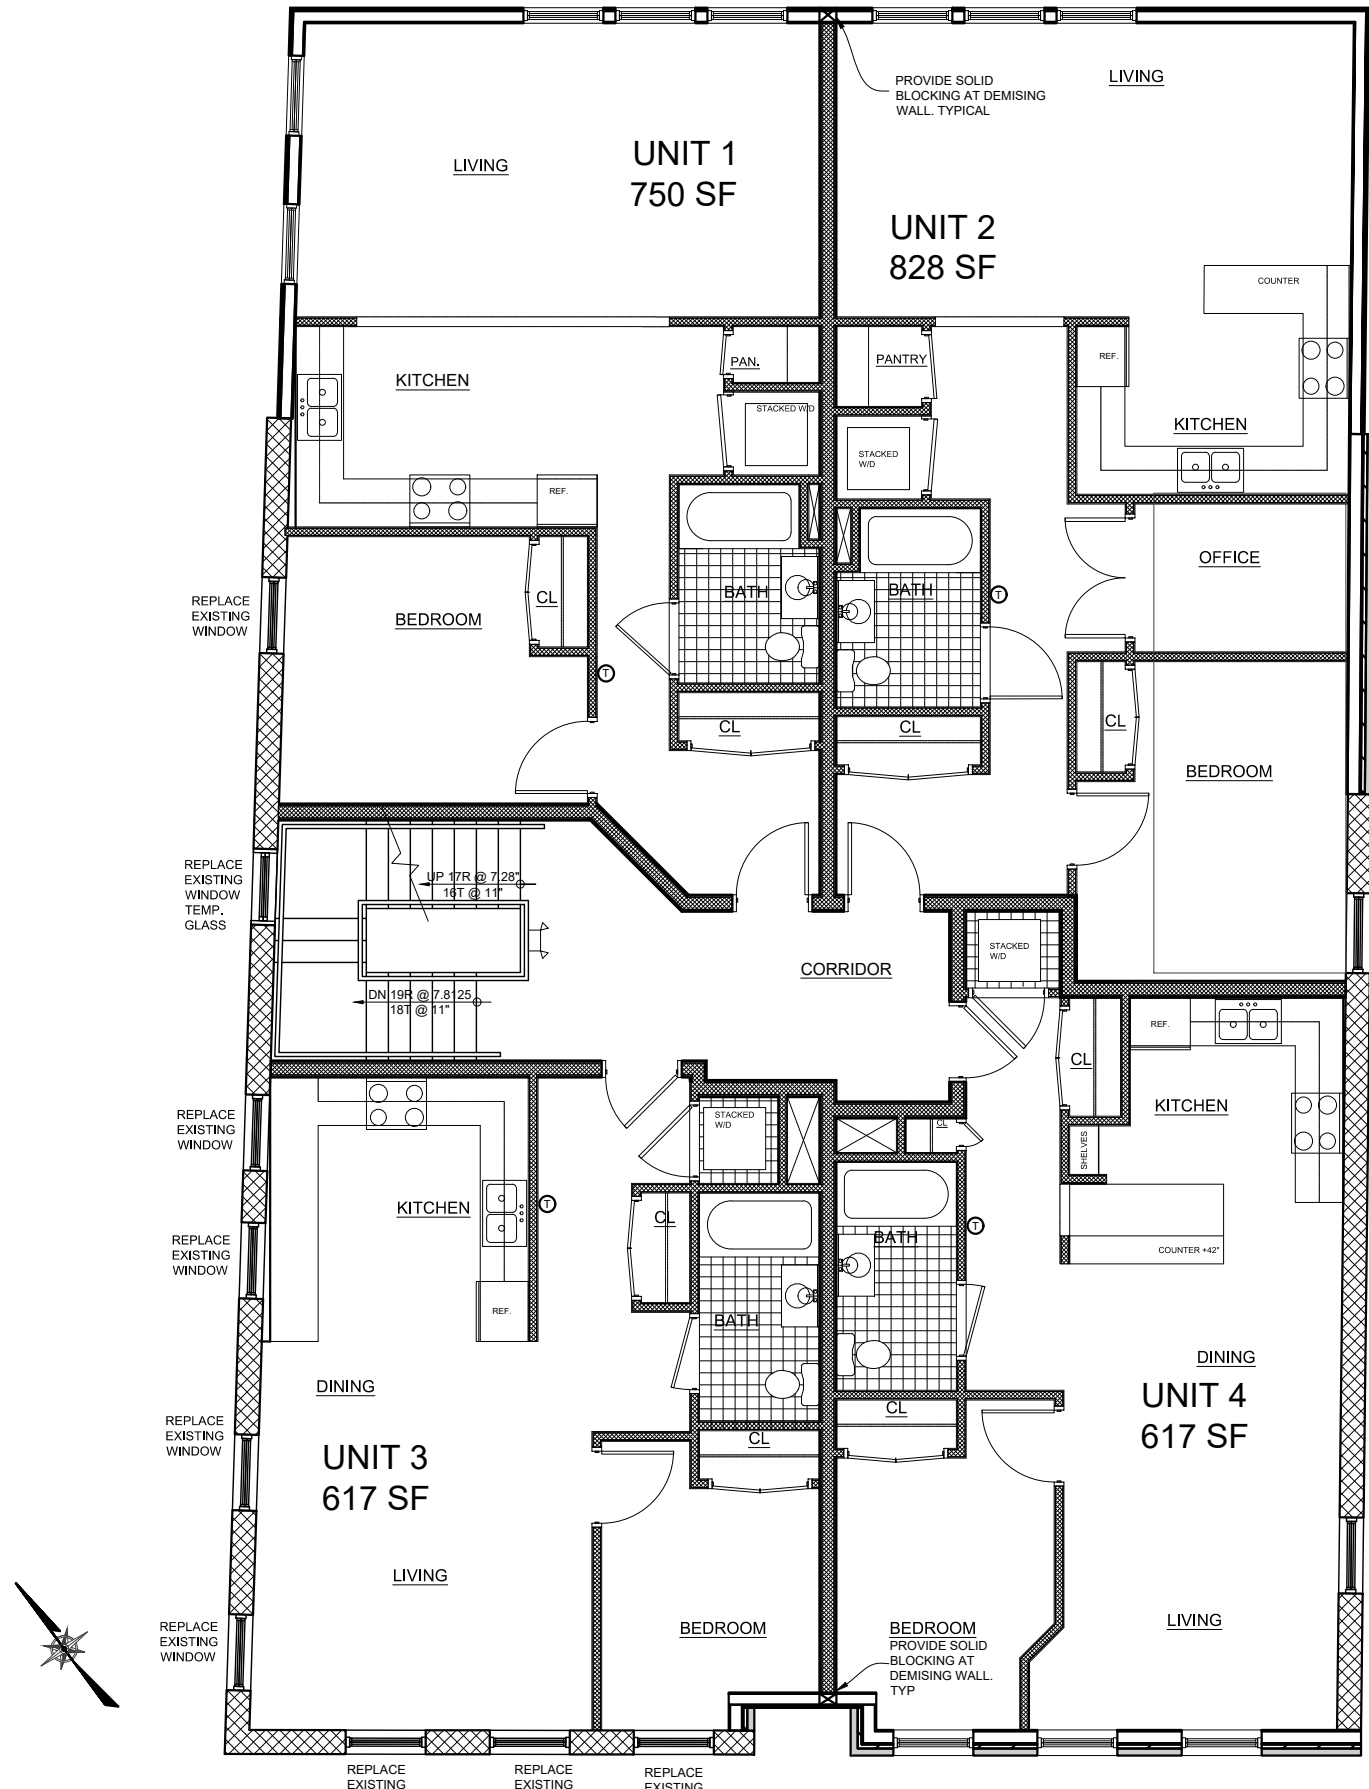

2nd Floor Plan

Scale: 1/8" = 1'-0"

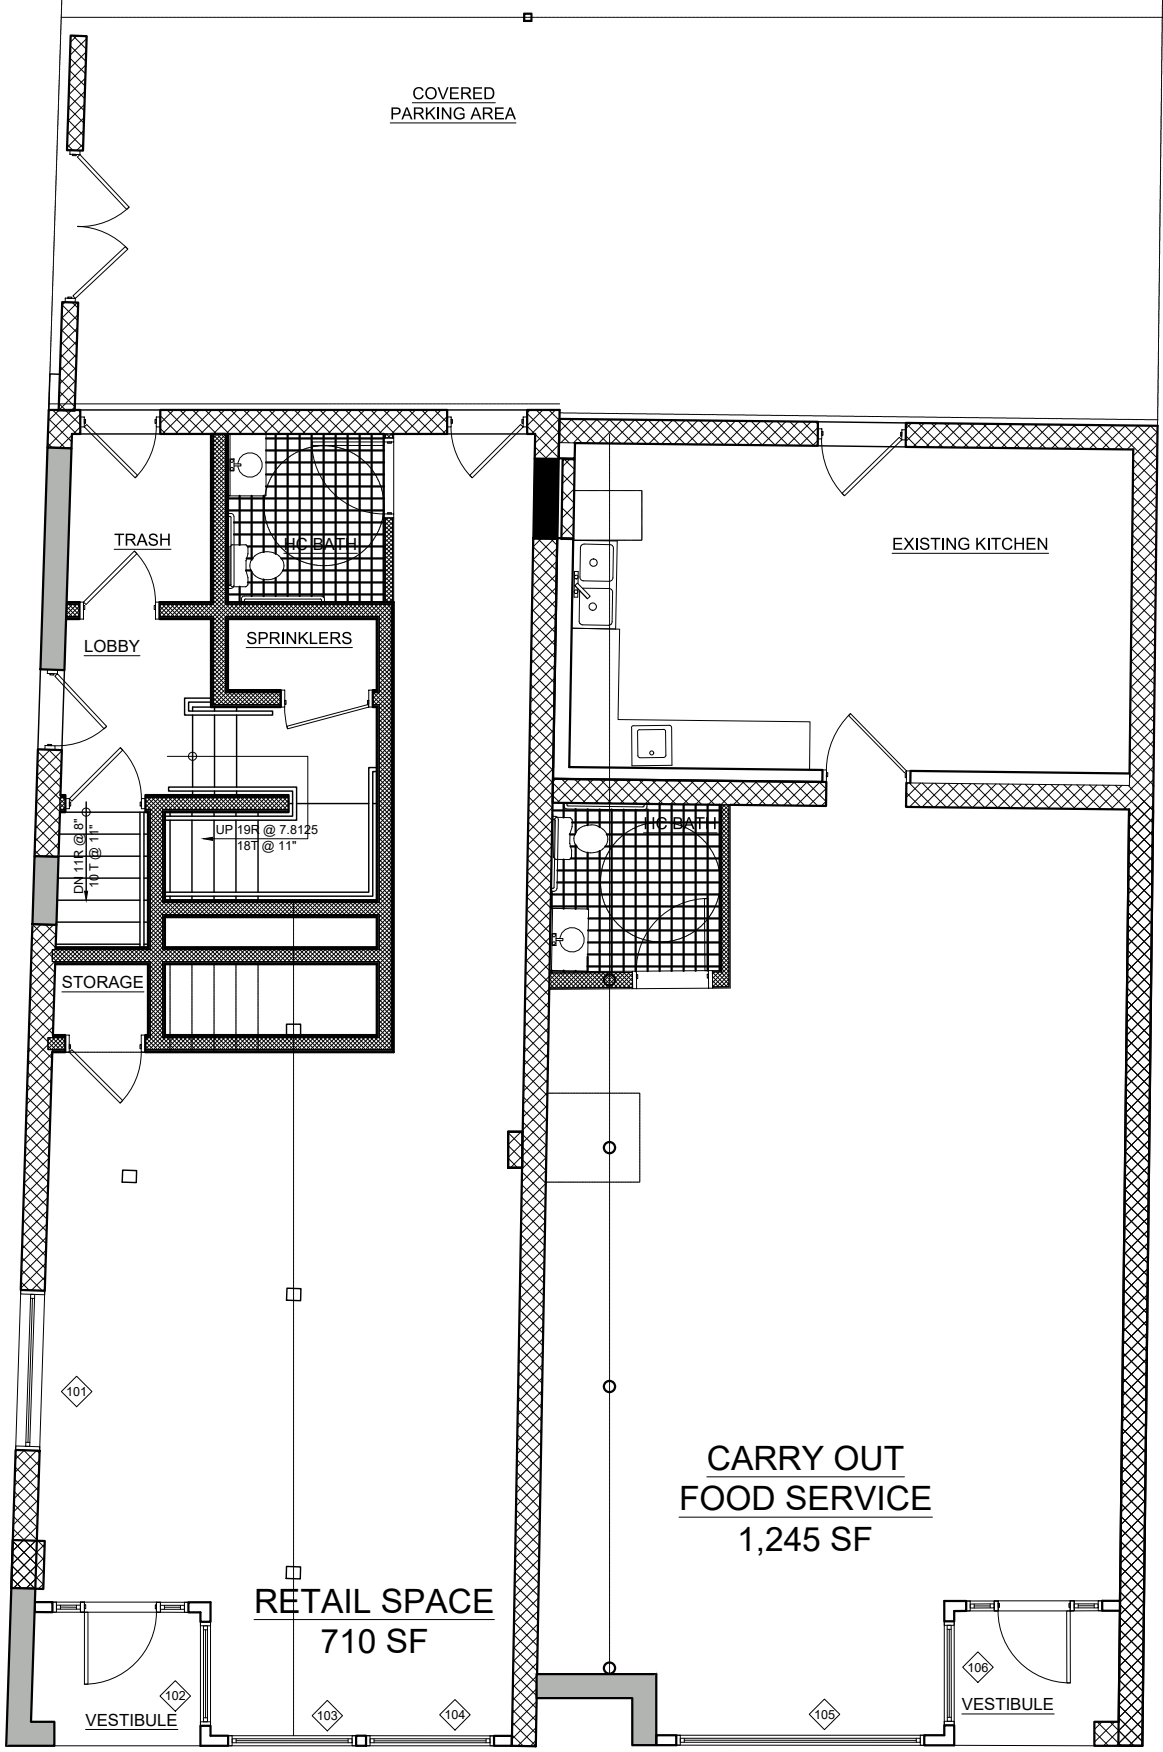

1st Floor Plan

Scale: 1/8" = 1'-0"

Amendment to Site Plan Application

Sheet 3 of 5 - Building Plans & Elevations