

REVISIONS:			
NO.	DATE	DESCRIPTION	BY
1	02/26/19	NO CHANGE	AJS
2	03/26/19	REVISED PER PLANNING BOARD COMMENTS	AJS
3	04/30/19	DRAWING ADDED THIS SUBMISSION	AJS
4	05/28/19	REVISED PER PLANNING BOARD COMMENTS	AJS

Eliza Street Building

ROOF:
CERTAINTEED "GRAND MANOR" ARCHITECTURAL ASPHALT SHINGLE ROOF. COLOR: BLACK PEARL

HARDIE BOARD SIDING. COLOR: NIGHT GRAY

EAVES AND TRIM:
BENJAMIN MOORE COLOR GEORGIAN BRICK HC-50

WINDOWS:
ANDERSEN 400 SERIES DOUBLE HUNG WINDOW OR APPROVED EQUAL

PORCH TRIM:
BENJAMIN MOORE PHILLIPSBURG BLUE HC-159

BRICK:
GLEN GARY COLOR 56DD OR APPROVED EQUAL




Courtyard Elevation

Courtyard Building



Rear Elevation

Existing Stone Building

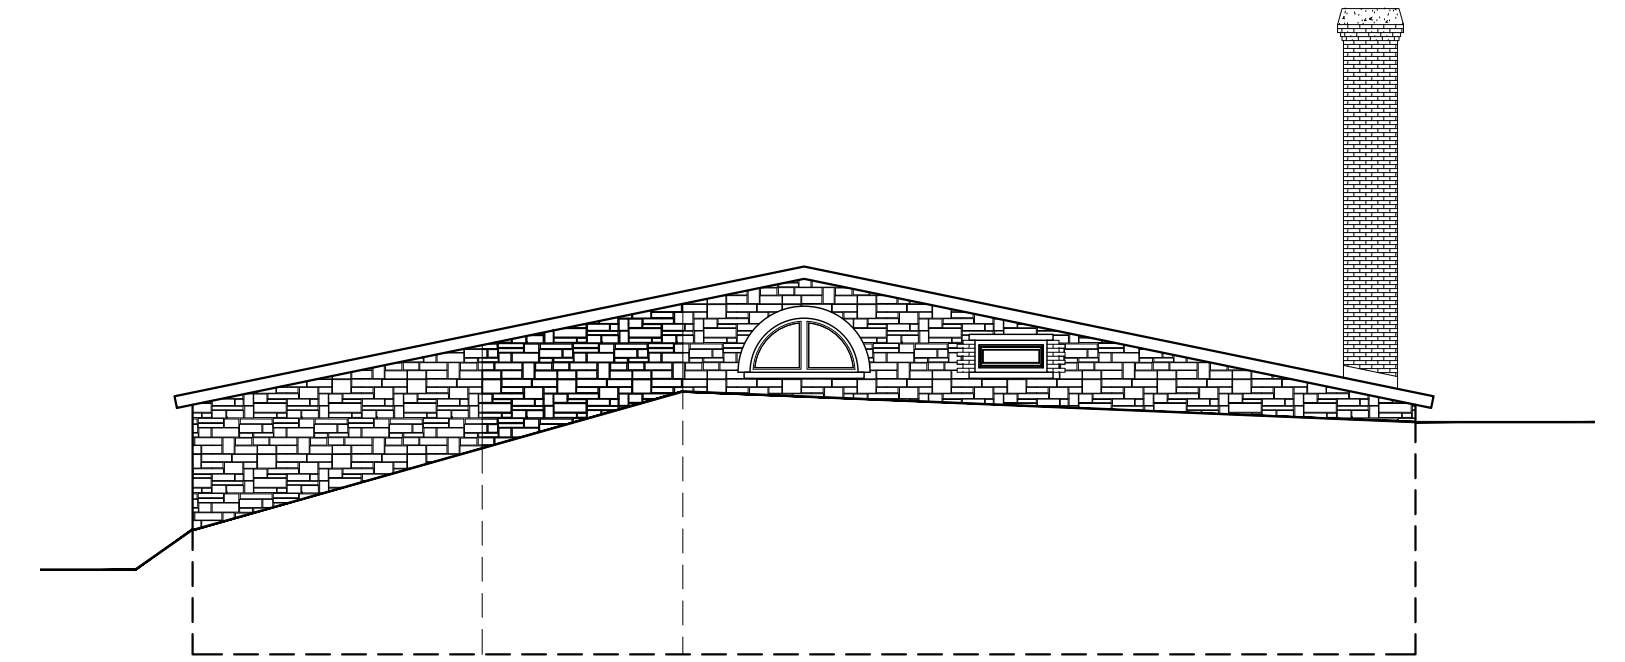

Rear Elevation



Side Elevation



Side Elevation



Side Elevation



Side Elevation



Side Elevation




Side Elevation



Eliza Street Elevation



Courtyard Elevation

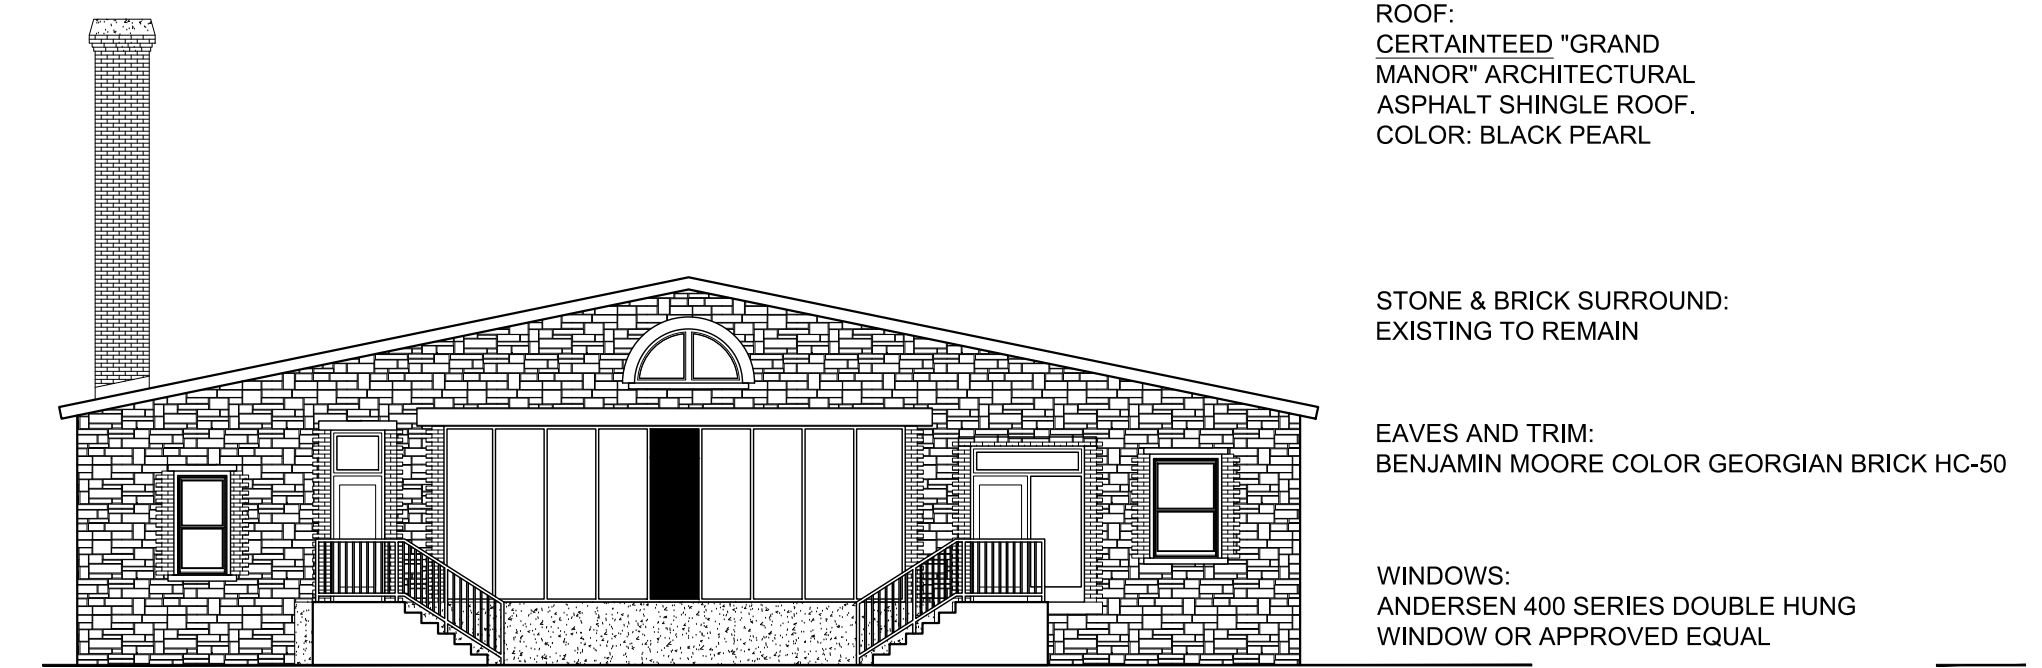

Courtyard Elevation

Site Plan Application

Sheet 5 of 13 - Elevations

53 Eliza Street

Beacon, New York
Scale: 3/32" = 1'-0"
April 23, 2019