


1-FAMILY DWELLING, CARPORT, AND DRIVEWAY TO BE SITUATED ON PROPERTY AS PREVIOUSLY APPROVED BY THE PLANNING BOARD ON THE ORIGINAL SITE PLAN

WATER & SEWER LINE IN ROAD (SHEA LANE) ALREADY

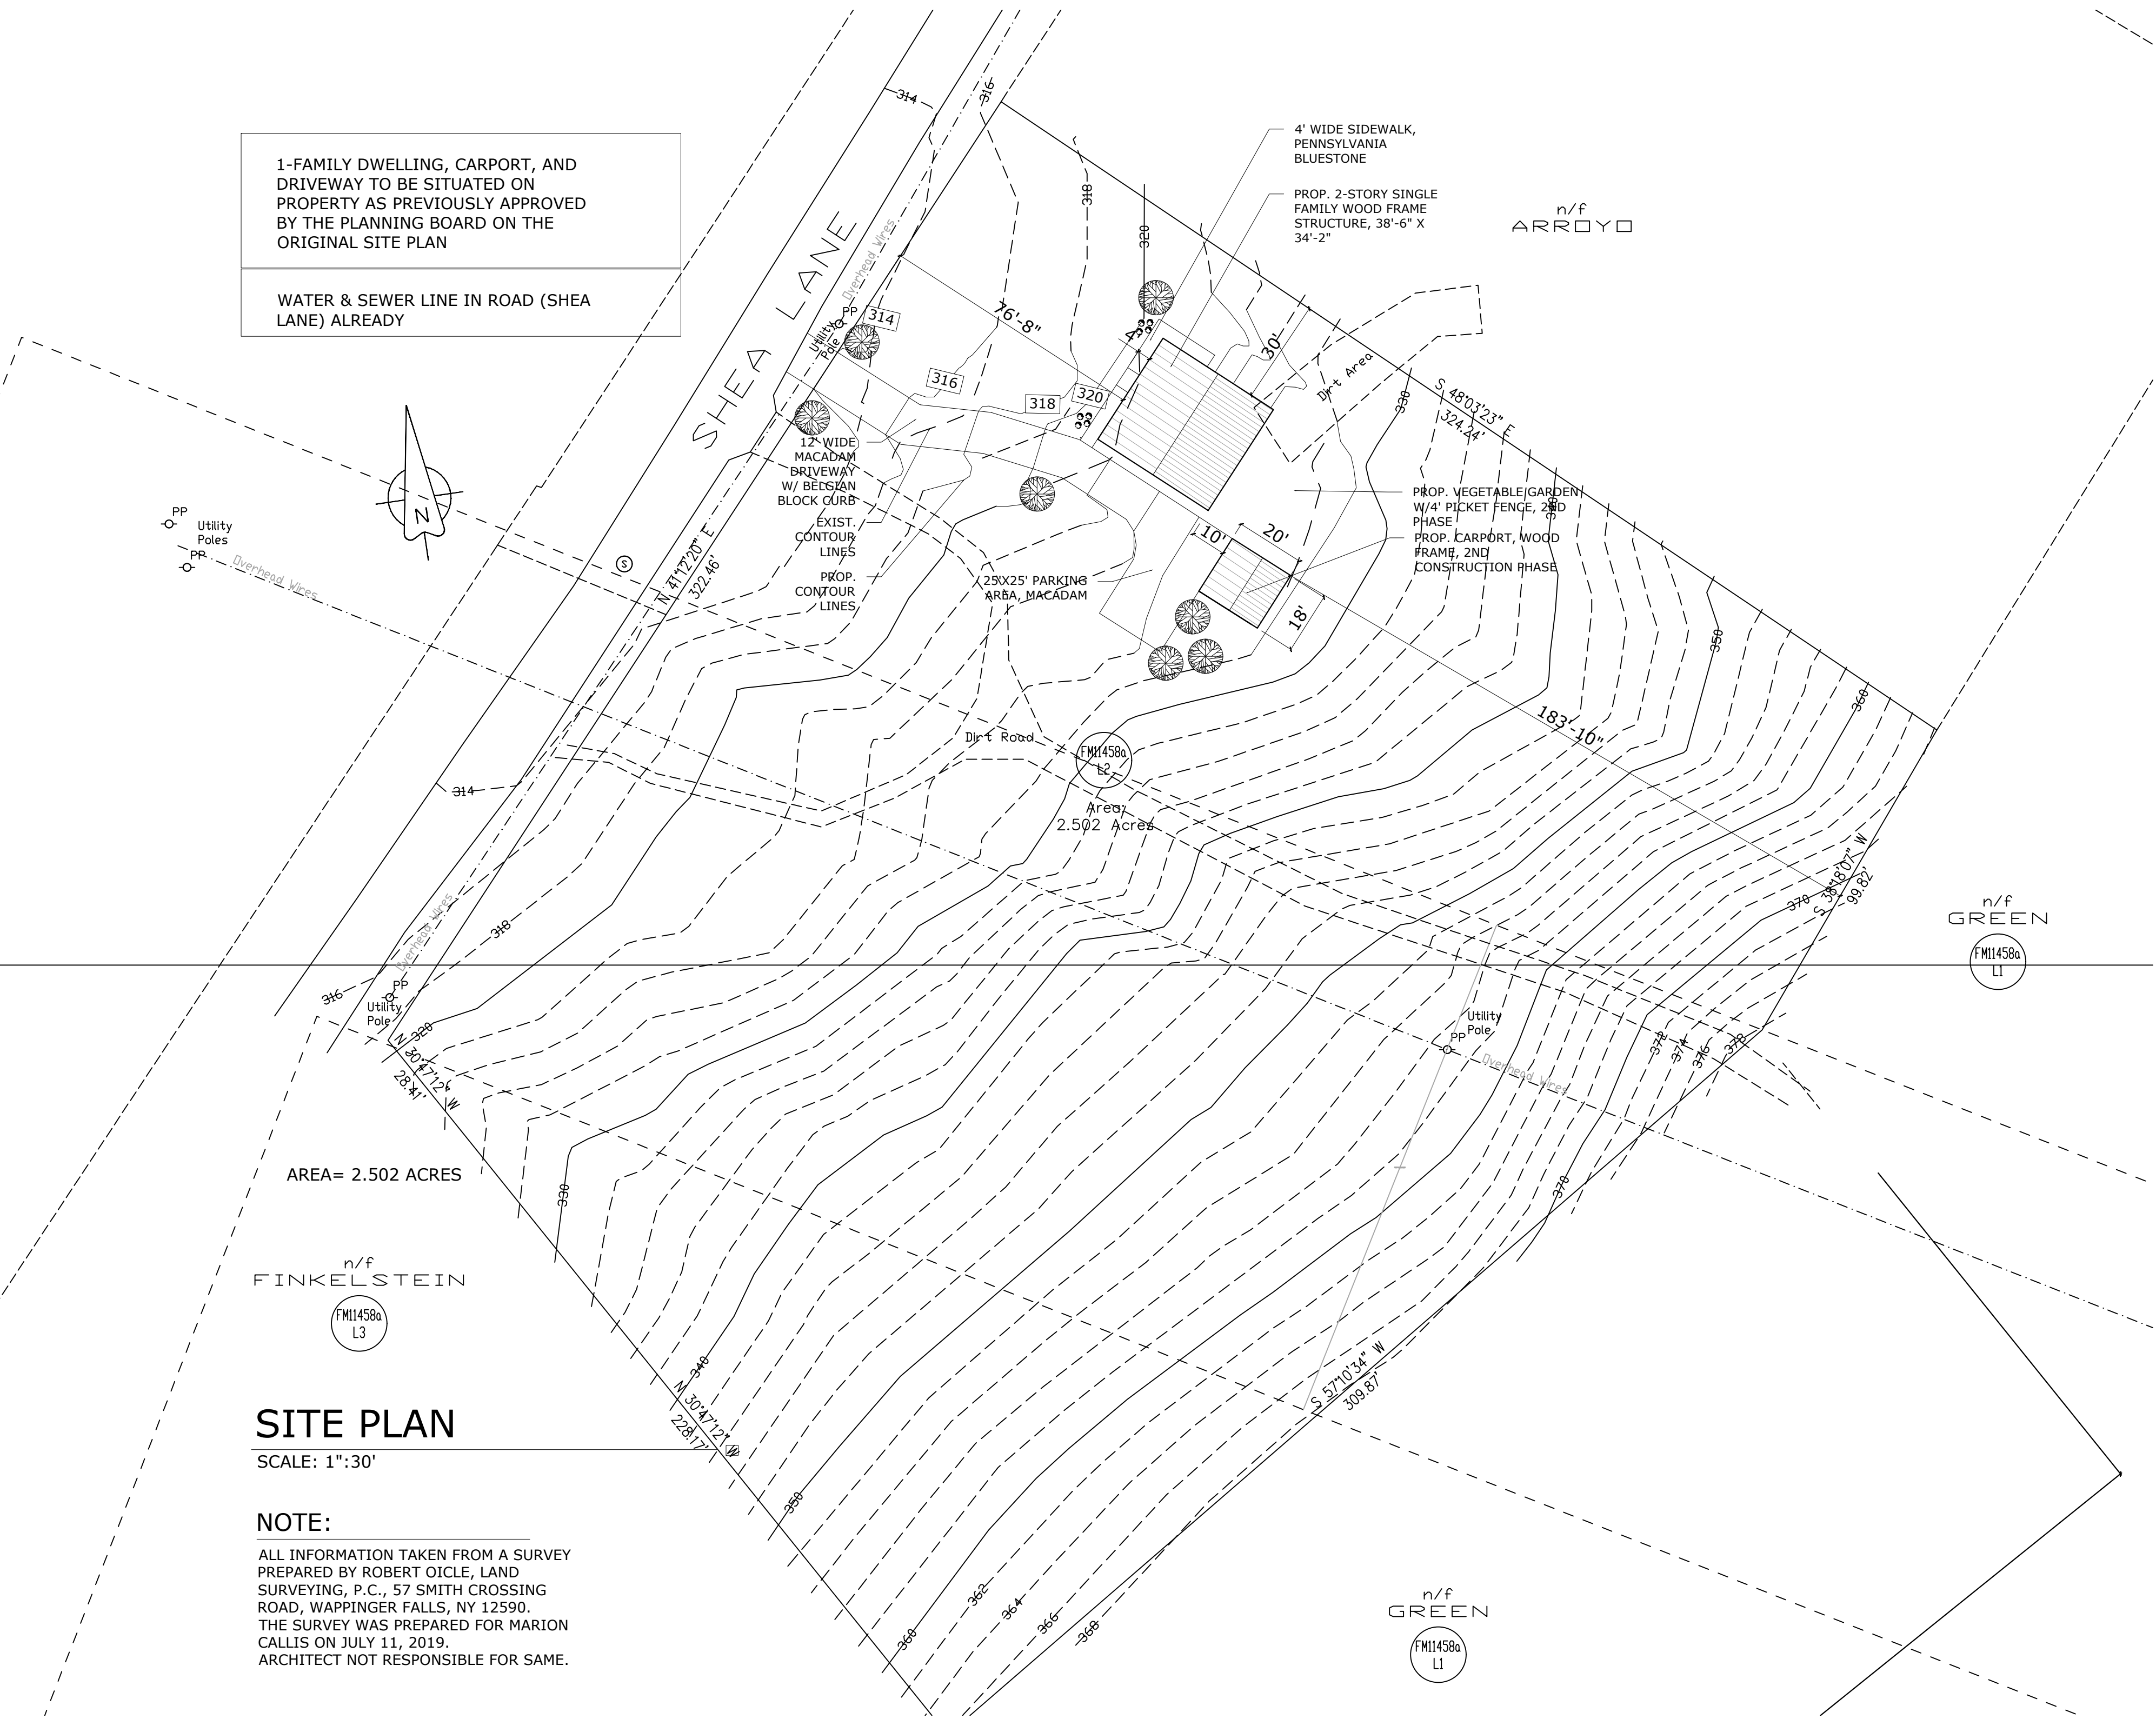

SITE PLAN

SCALE: 1"=30'

NOTE:

ALL INFORMATION TAKEN FROM A SURVEY PREPARED BY ROBERT OICLE, LAND SURVEYING, P.C., 57 SMITH CROSSING ROAD, WAPPINGER FALLS, NY 12590. THE SURVEY WAS PREPARED FOR MARION CALLIS ON JULY 11, 2019. ARCHITECT NOT RESPONSIBLE FOR SAME.

PROPOSED SITE PLAN

HEIKE A. SCHNEIDER
ARCHITECT, AIA, LEED AP
515 CROTON HEIGHTS ROAD
YORKTOWN HTS, NY 10598
914 962-2119

NEW 2-STORY SINGLE FAMILY
CALLIS RESIDENCE
SHEA LANE
BEACON, NY 12508

Date: 07-23-19
Revision:
Bidding:

S₁