

Kathleen
Rifkin
architect

55 North Street
Middlesex, NJ 07940
Phone (849) 956-2210
Fax (849) 956-2214

BUILDER / HOMEOWNER
HUDSON BEACH
GLASS

JOB TITLE
NEWSHOP & STAIR
ADDITION & 3RD FLR.
RENOVATION


JOB LOCATION
647 PARK STREET
DUTCHESS COUNTY, NY

JOB
16-436

DATE
MAY, 2019


SCALE
NOTED

OWN BY
KR

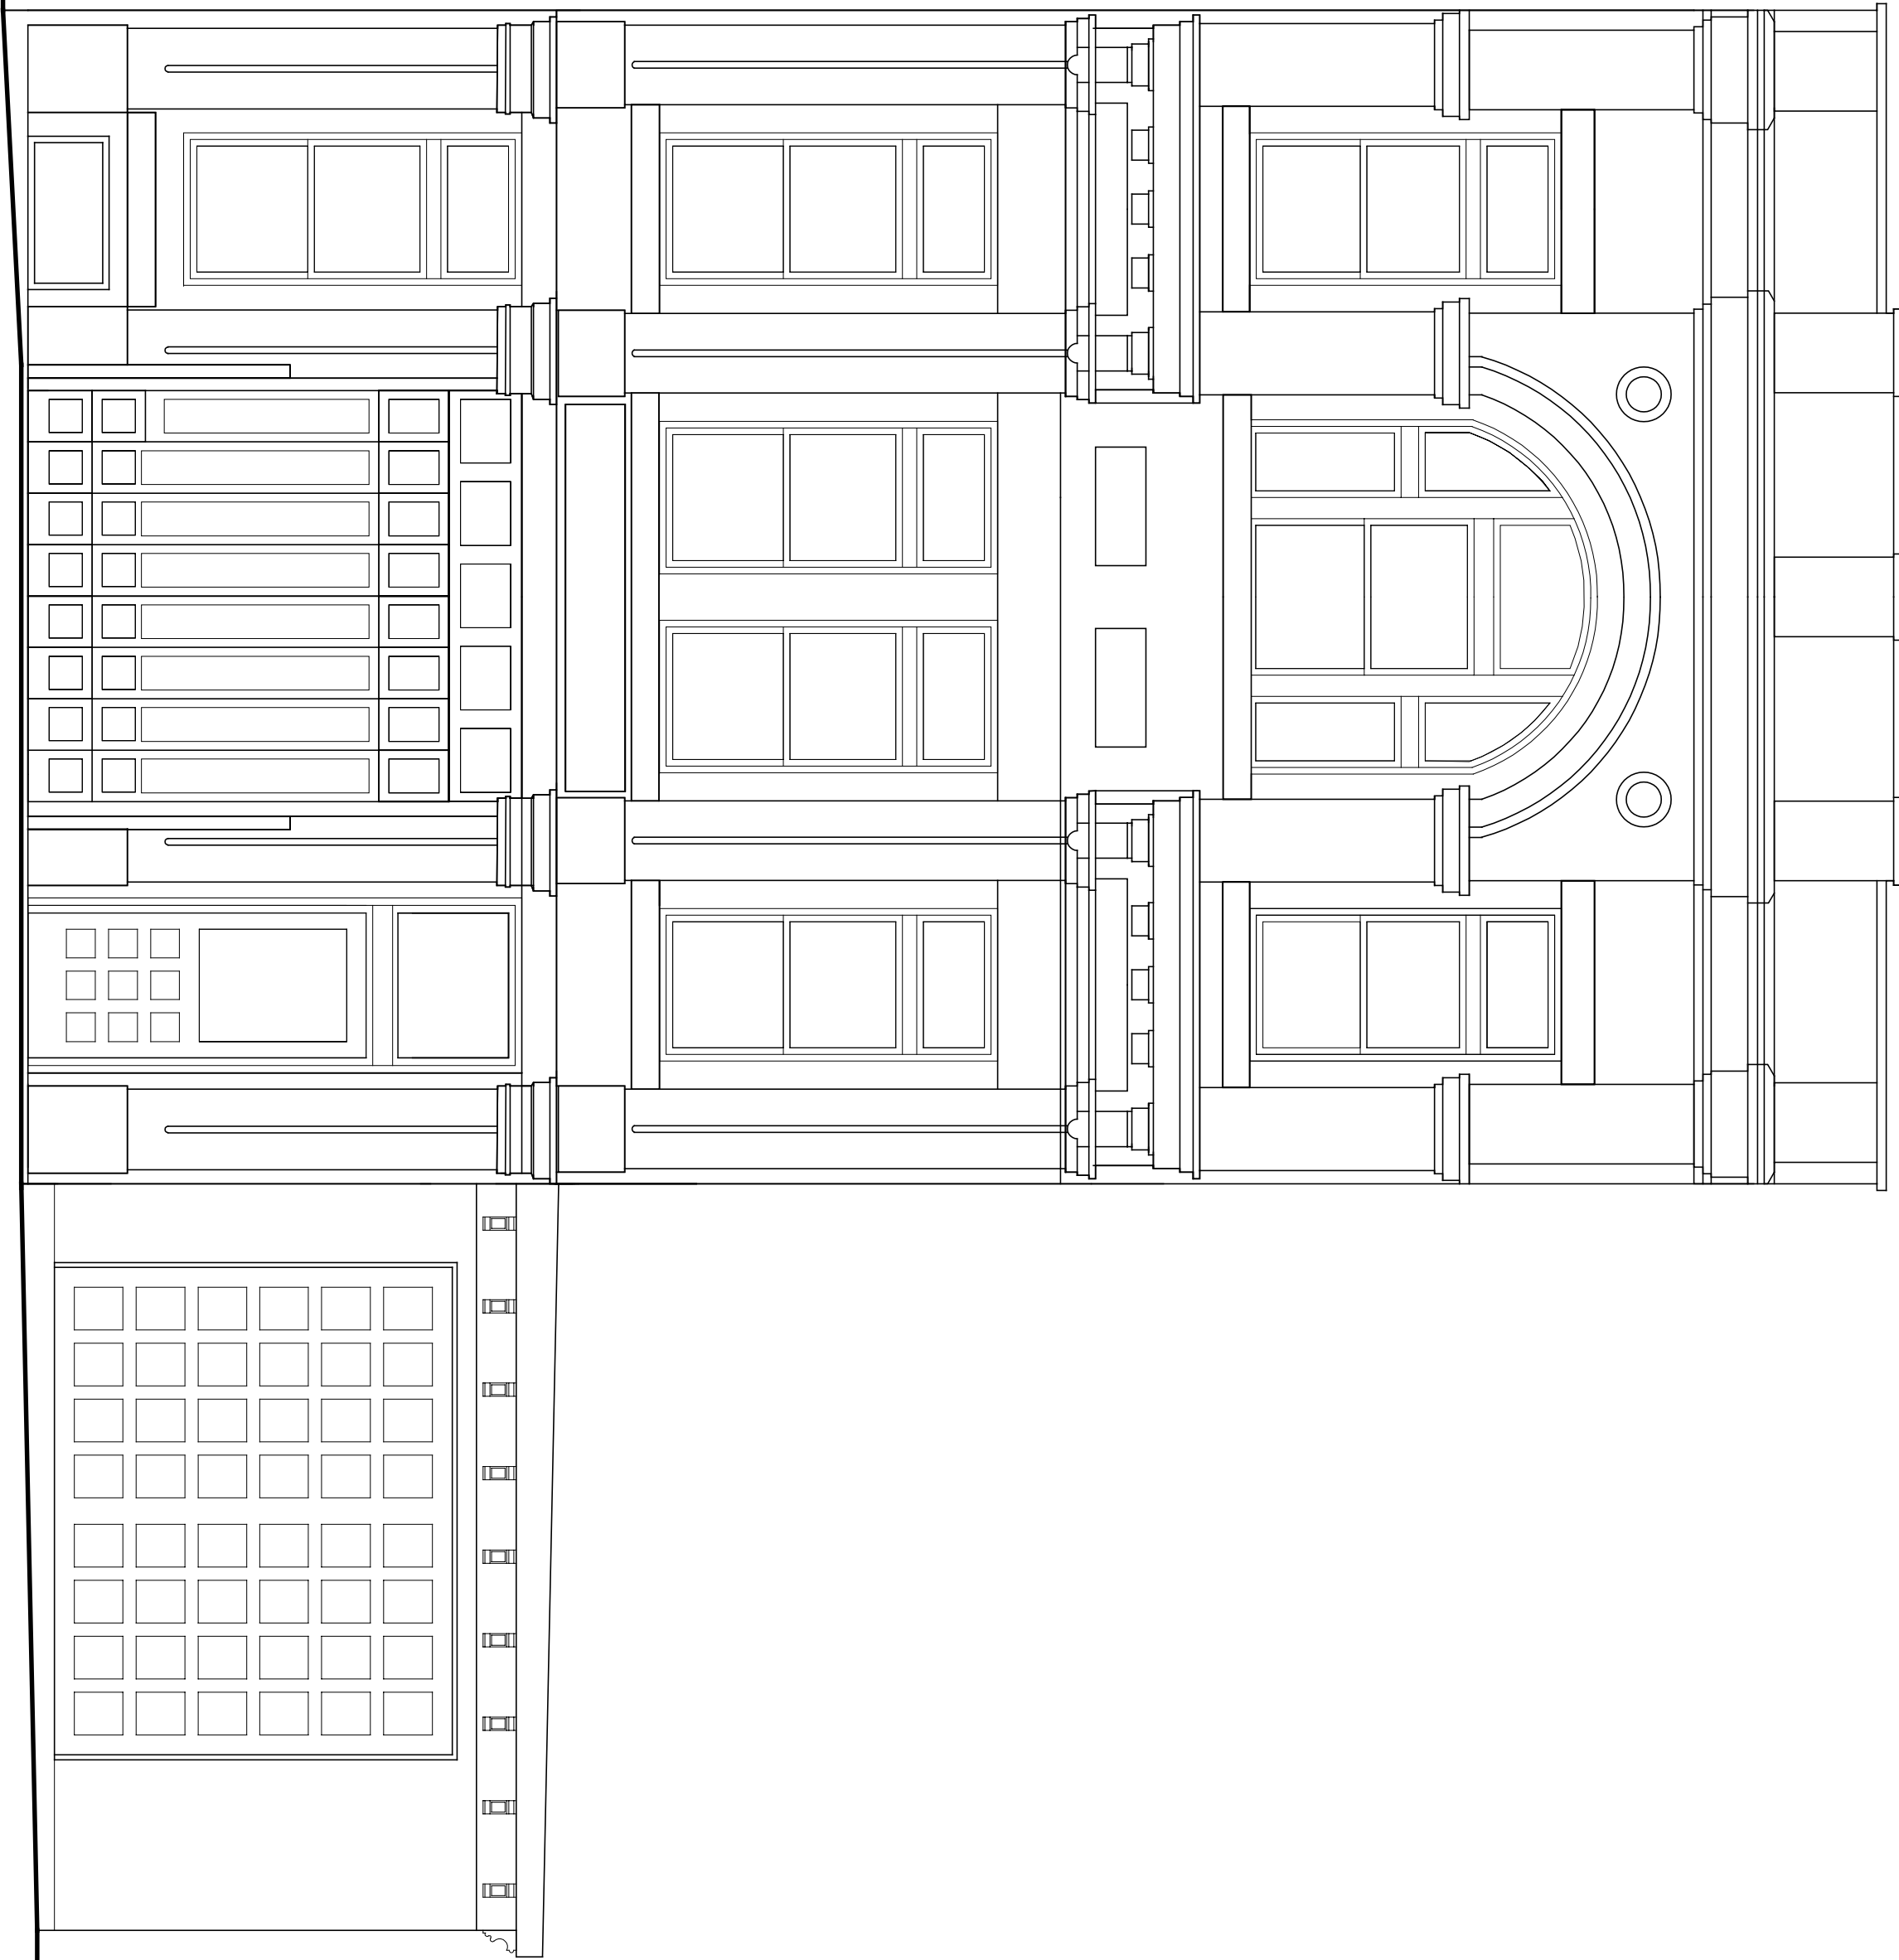

Front Elevation (no change)

SCALE: 1/4" = 1'-0"

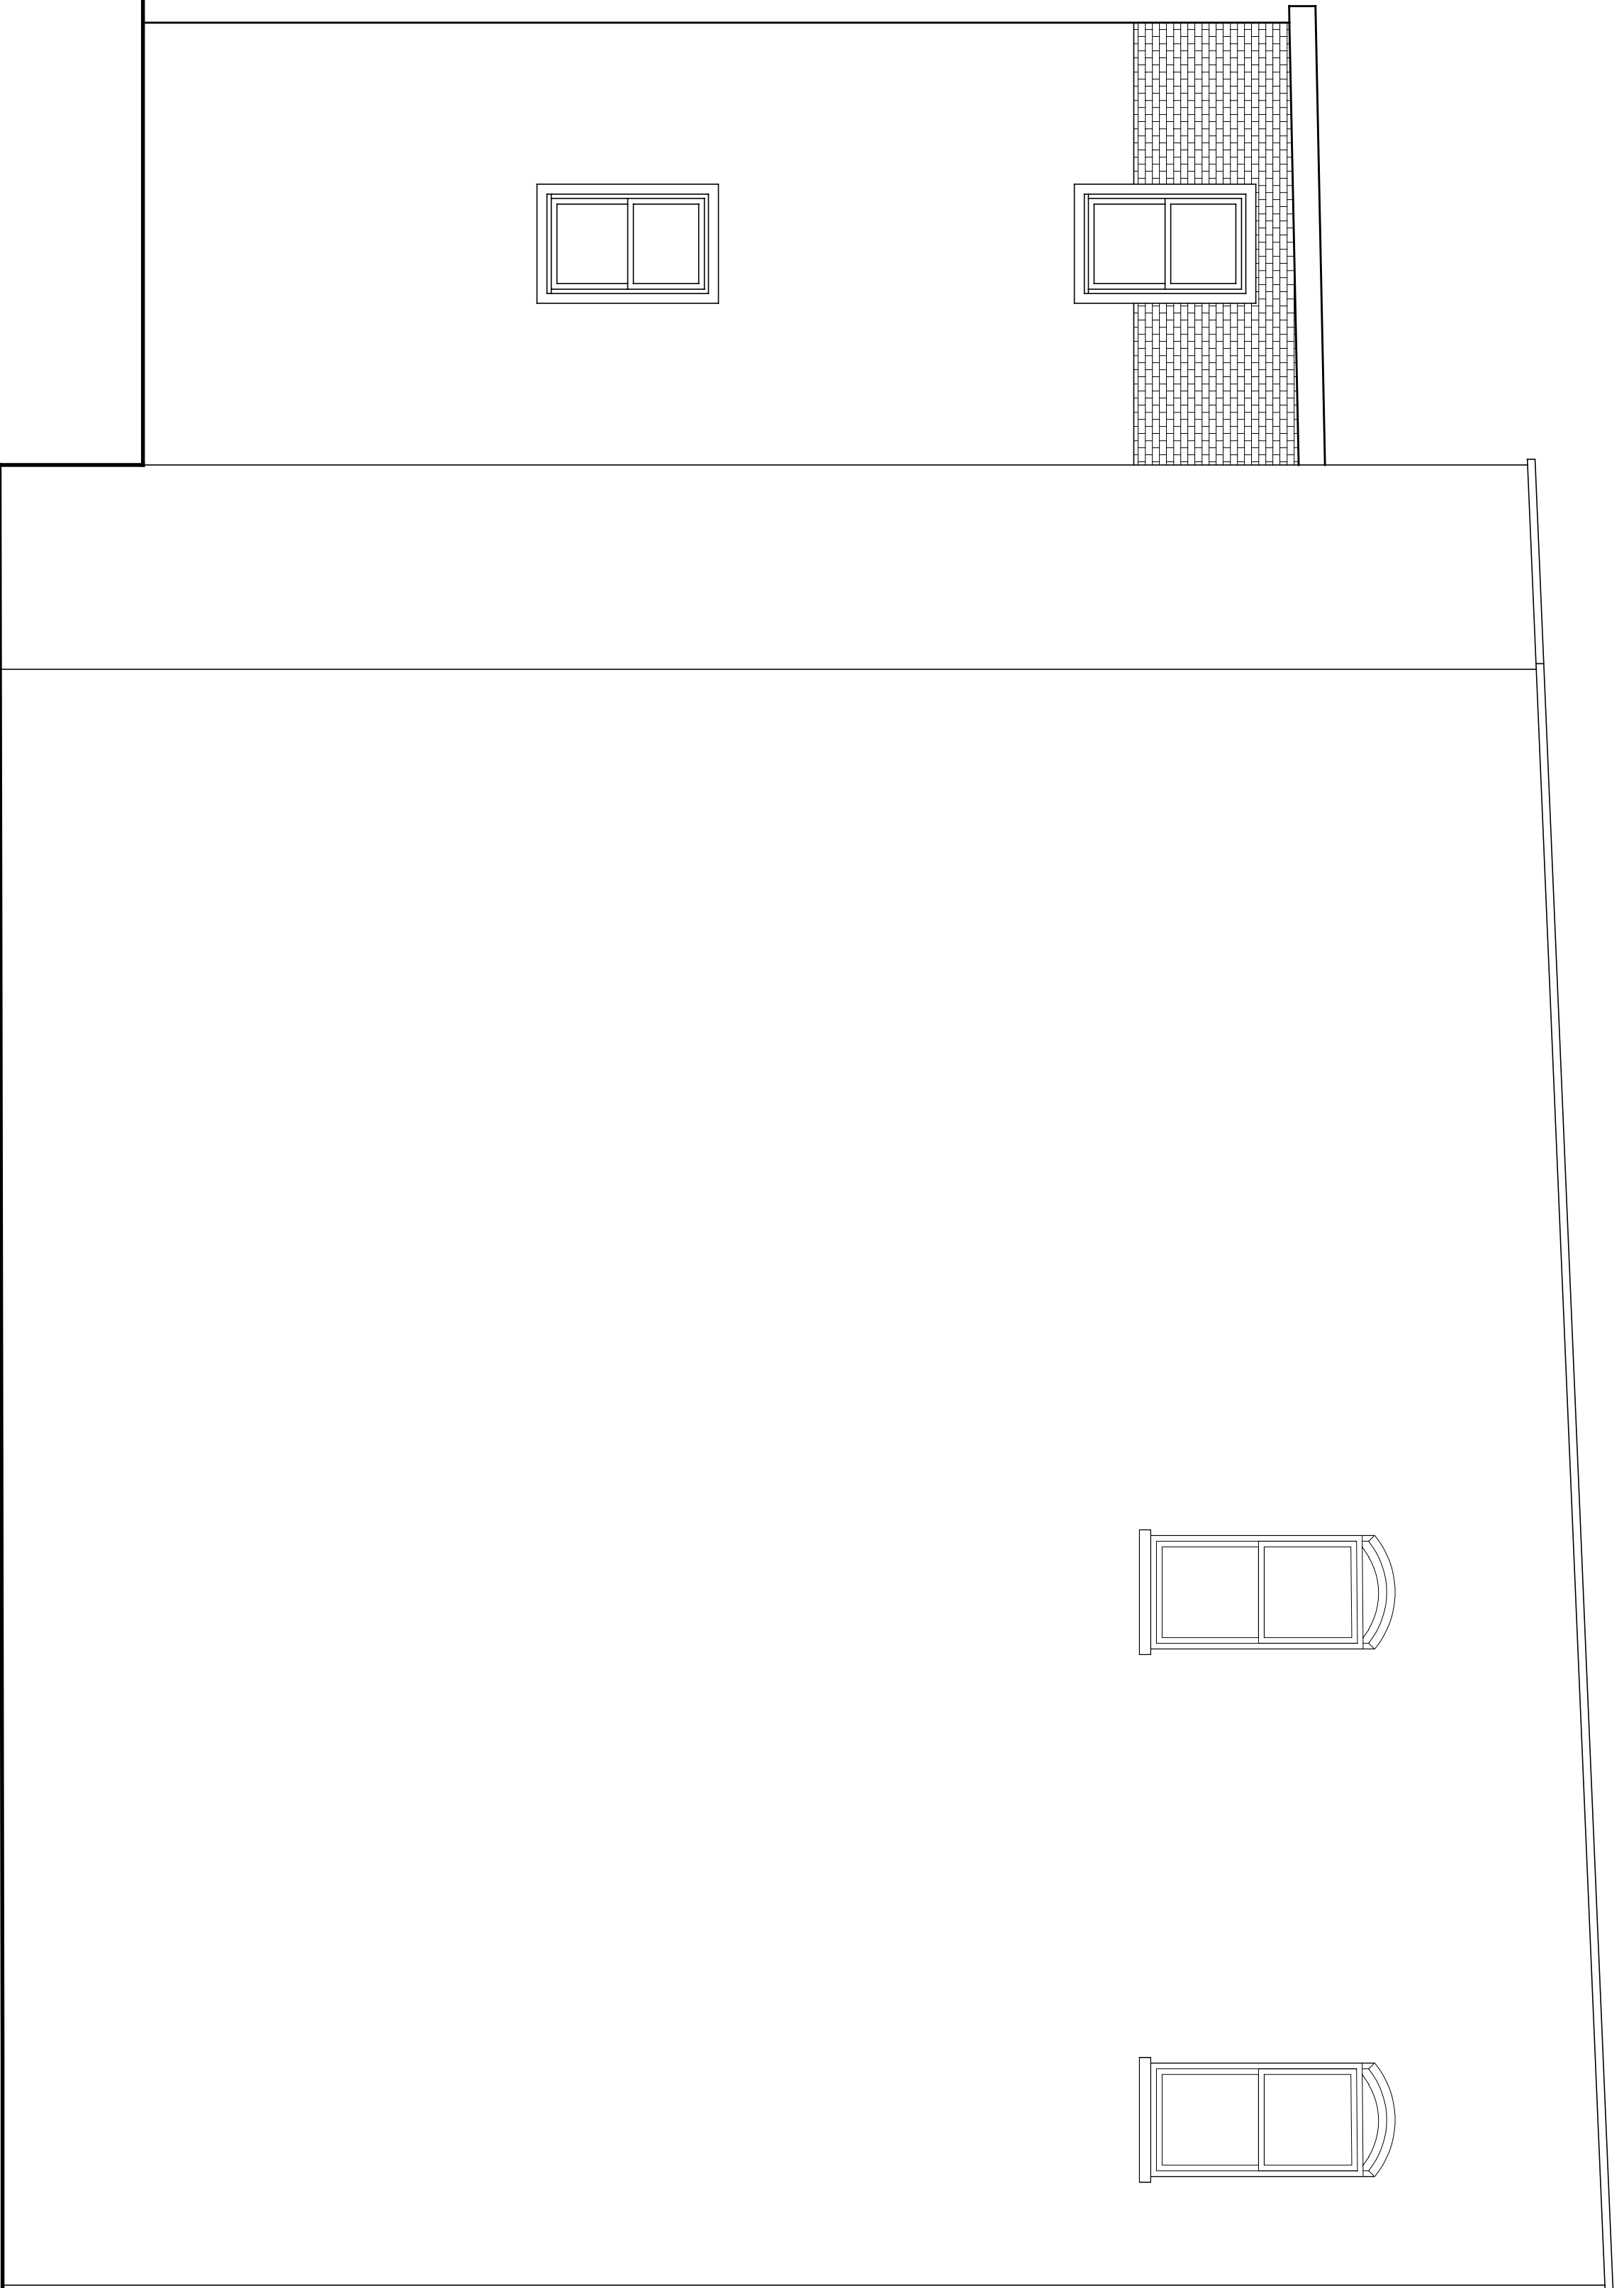

Left Side Elevation

SCALE: 1/4" = 1'-0"