


Kathleen Rifkinarchitect

55 North Street  
Middletown, NJ 07940  
Phone (845) 956-2210  
Fax (845) 956-2214

BUILDER / HOMEOWNER	
HUDSON BEACH GLASS	
JOB TITLE:	
NEW SHOP & STAIR ADDITION & 3RD FLR RENOVATION	
JOB LOCATION:	
627 PAN STREET DUTCHESS COUNTY, NY	
JOB	18-438
DATE	MAY, 2019
SCALE	NOTED
DWN BY	KR

SHEET NO. :  
OF

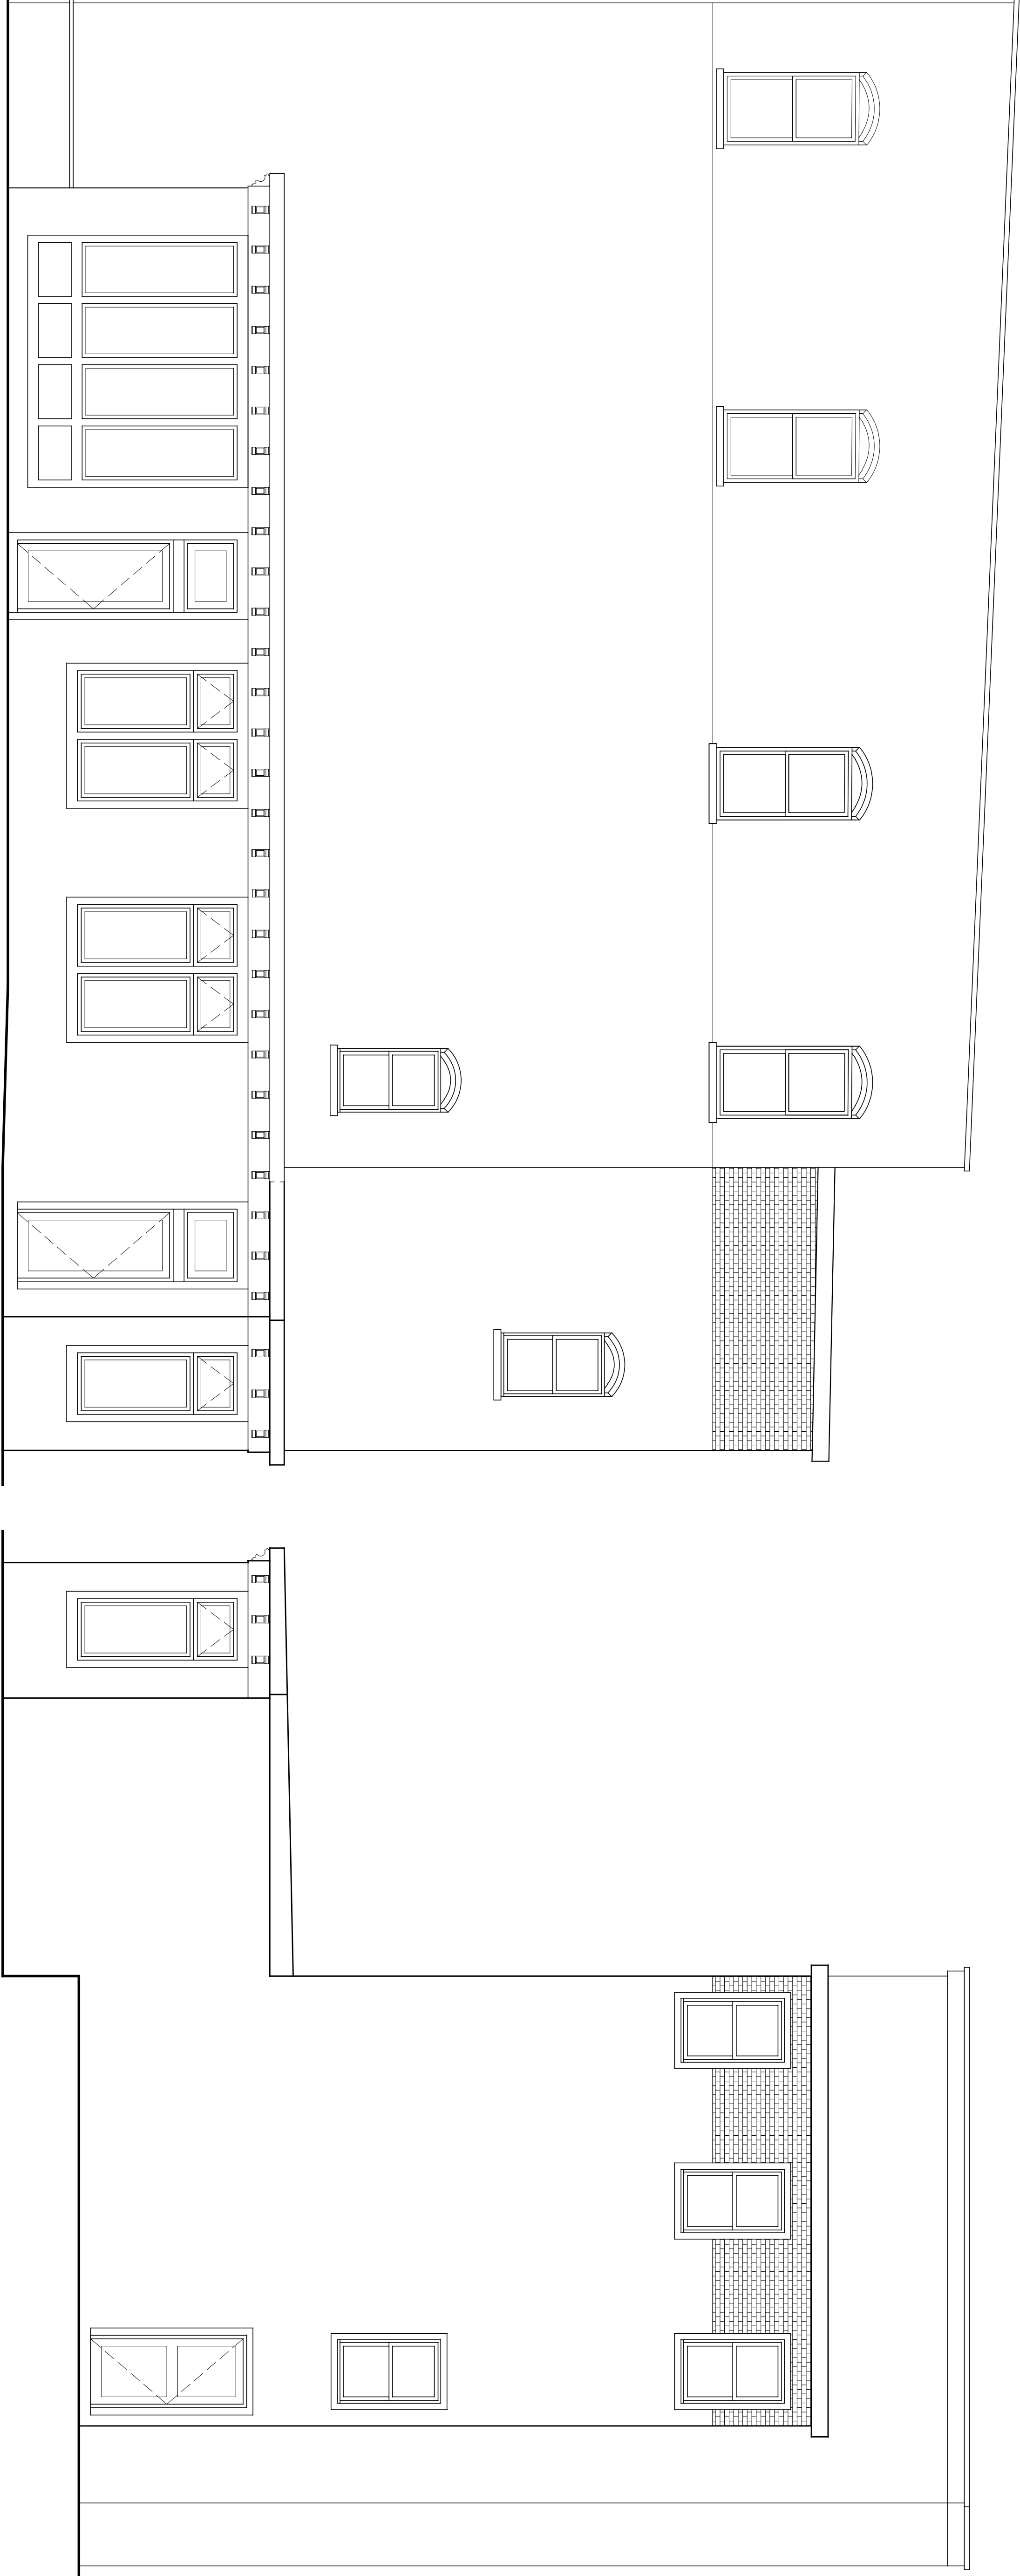

## Right Side Elevation

SCALE: 1/4" = 1'-0"

## Rear Elevation

SCALE: 1/4" = 1'-0"