



1
PB1.1 1/4" = 1'-0"

PROPOSED FLOOR PLAN

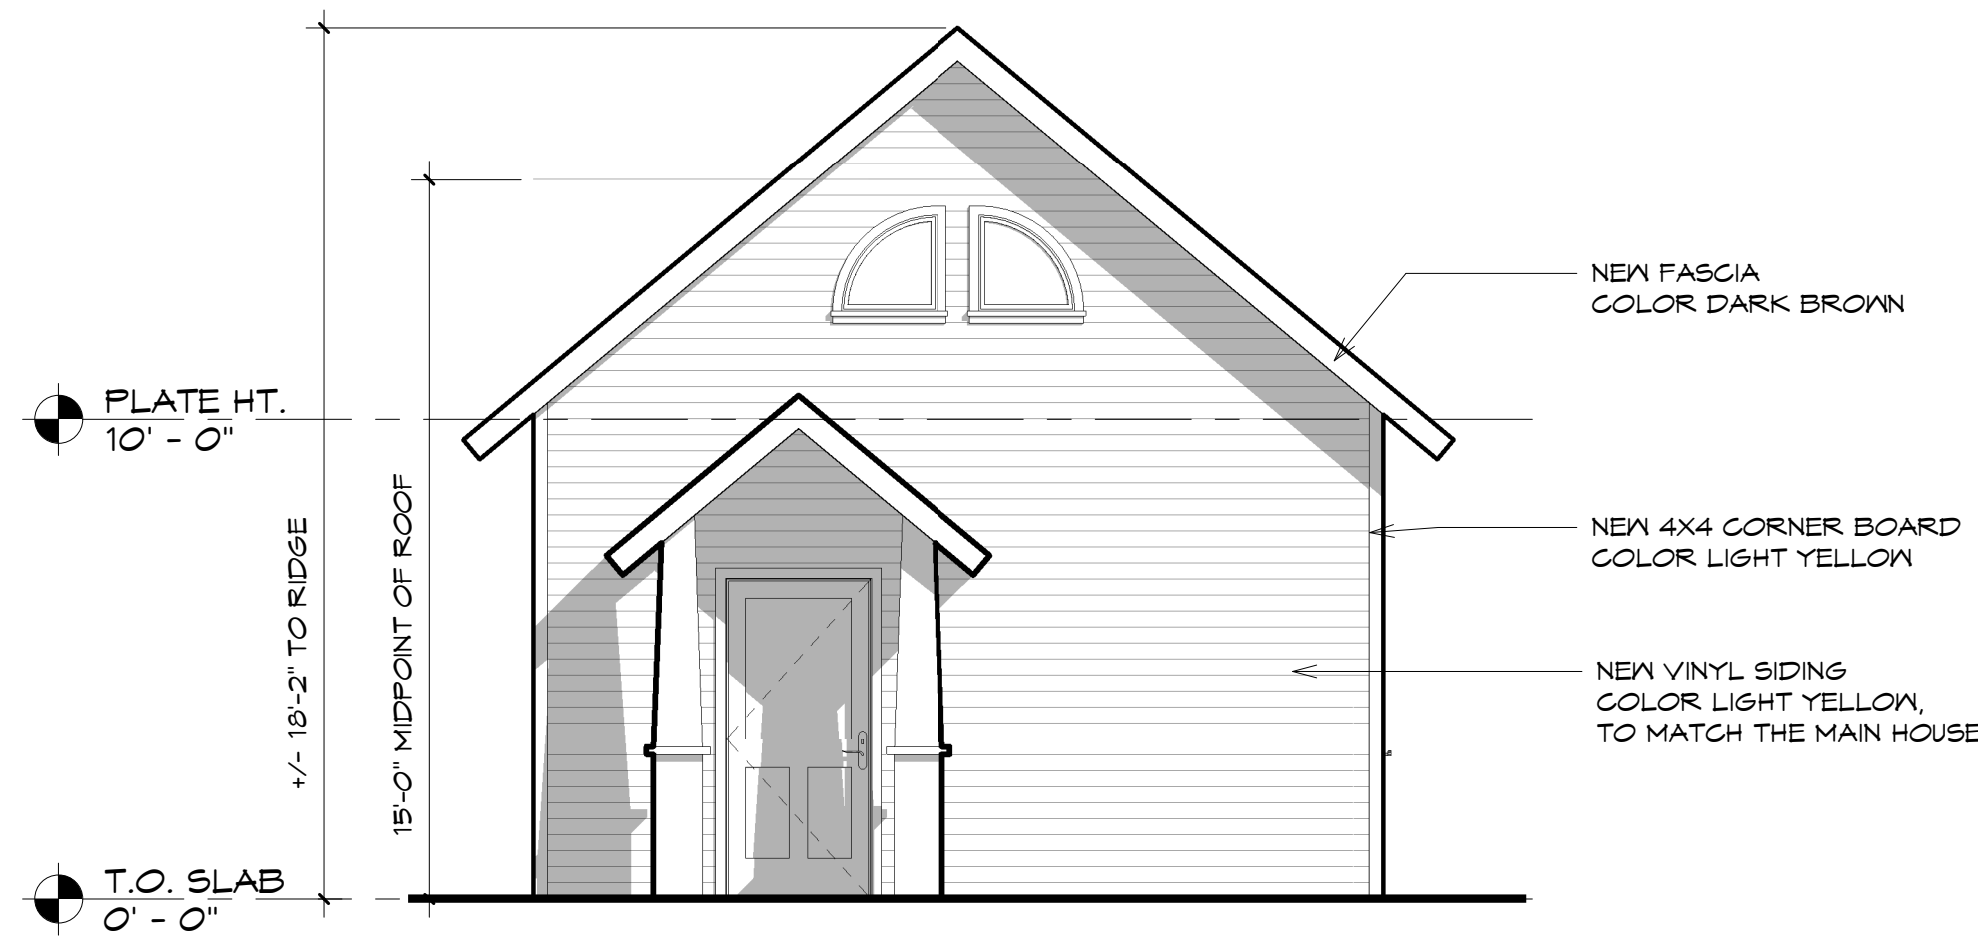


2
PB1.1 1/4" = 1'-0"

PROPOSED FRONT ELEVATION

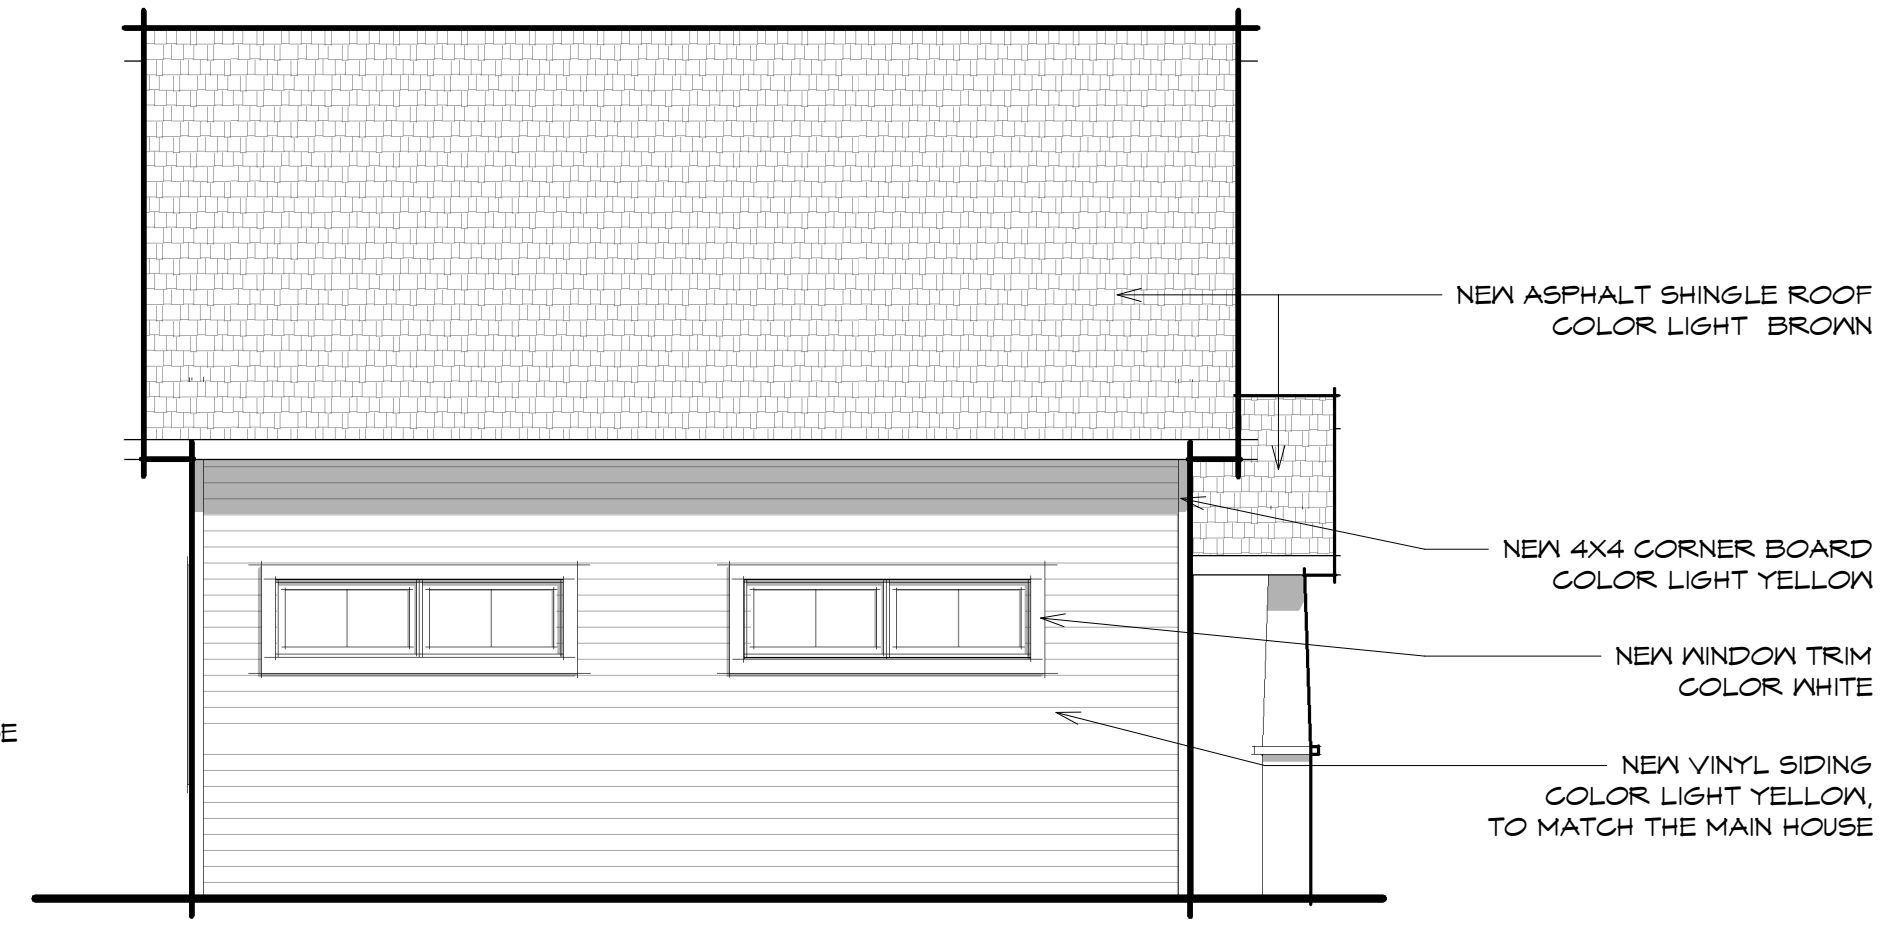


3
PB1.1 1/4" = 1'-0"

PROPOSED LEFT ELEVATION

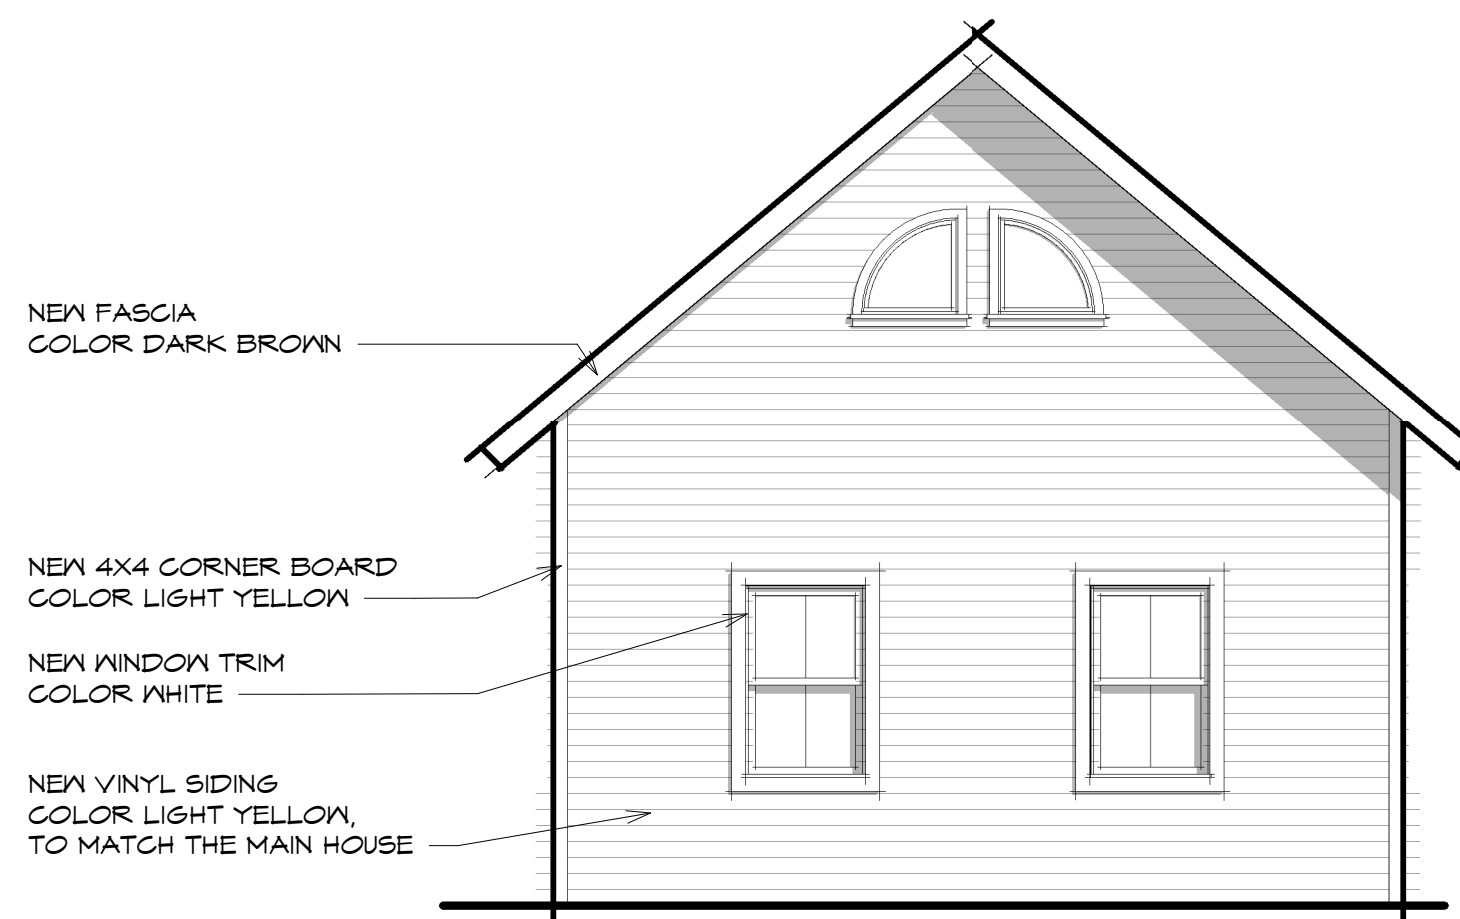

4
PB1.1 1/4" = 1'-0"

PROPOSED REAR ELEVATION

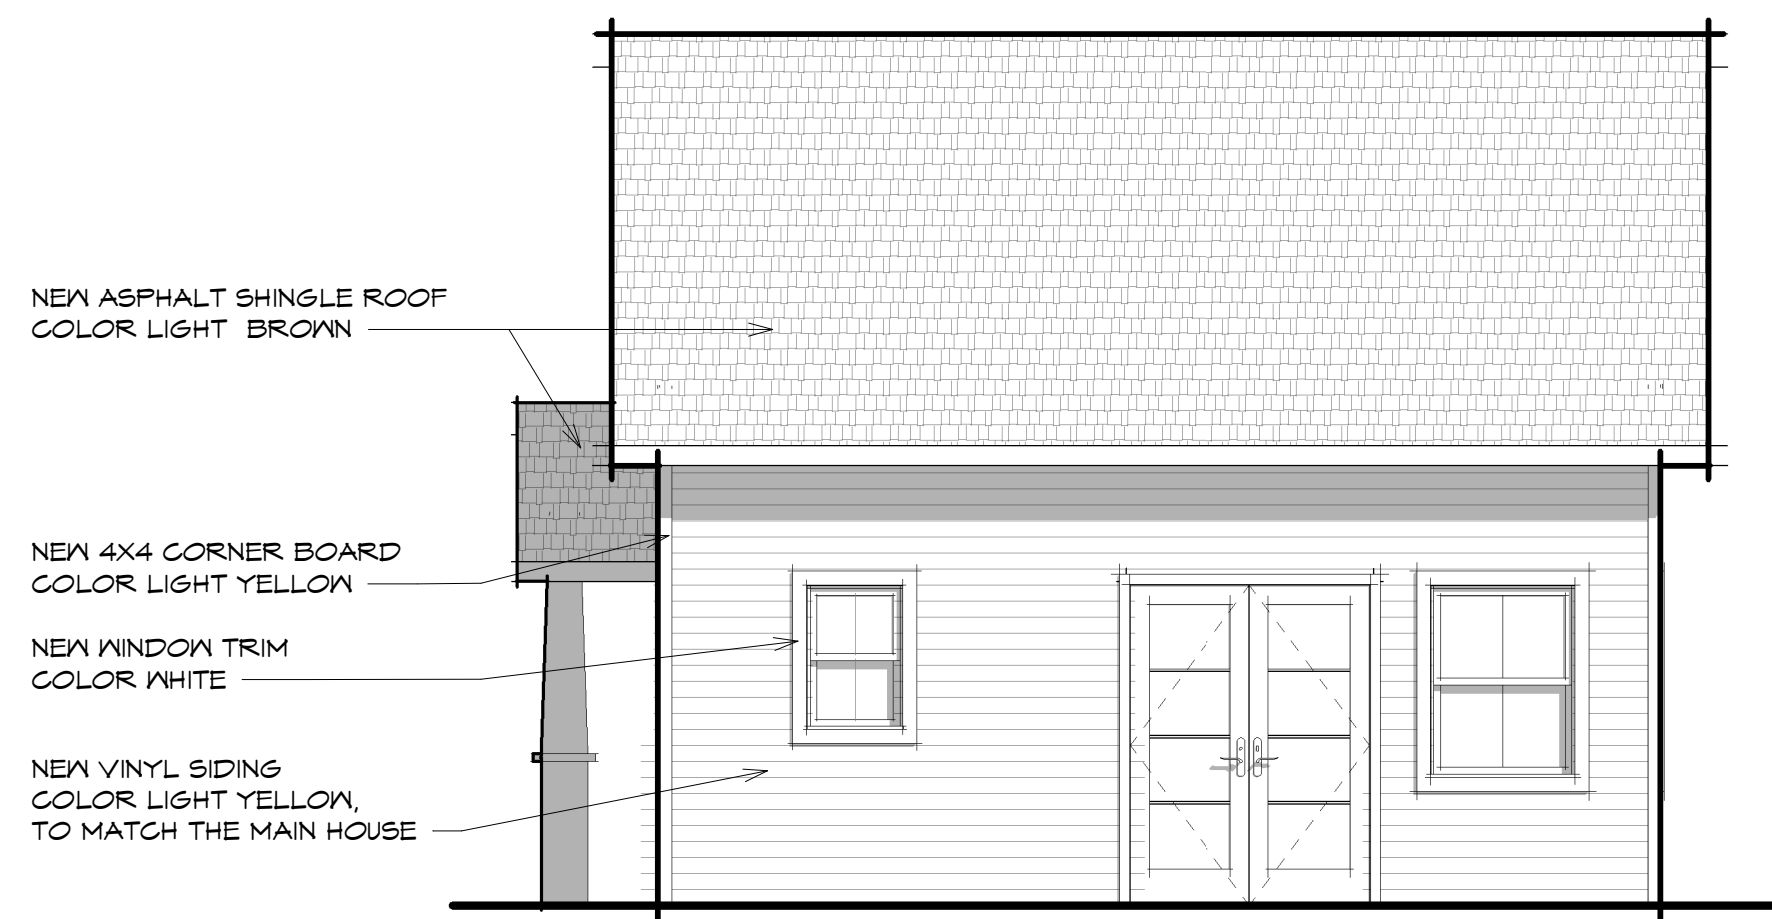

5
PB1.1 1/4" = 1'-0"

PROPOSED RIGHT ELEVATION

THESE DRAWINGS ARE INSUFFICIENT FOR
CONSTRUCTION WITHOUT THE SEAL AND
SIGNATURE OF THE ARCHITECT OF RECORD

© COPYRIGHT 2017 WHALEN ARCHITECTURE PLLC

REVISIONS / ISSUE DATES		DATE	
NO.	DESCRIPTION	BY	DATE
	ISSUED TO CITY COUNCIL	SW	6/14/19
	ISSUED TO PLANNING BOARD	SW	7/28/19

PROJECT NAME: Additions & Renovations to: Hughes Residence 27 Fowler Street Beacon, NY 12508		DRAWING TITLE: PROPOSED PLAN & ELEVATIONS	
DRAWN BY: SW	DATE: 3/26/19	SHEET: 2 of 2	SCALE: 1/4" = 1'-0"
DRAWING NO. PB1.1			
PROJECT PHASE: PB 8/13/19			