



1 PROPOSED FLOOR PLAN  
PB1.1 1/4" = 1'-0"

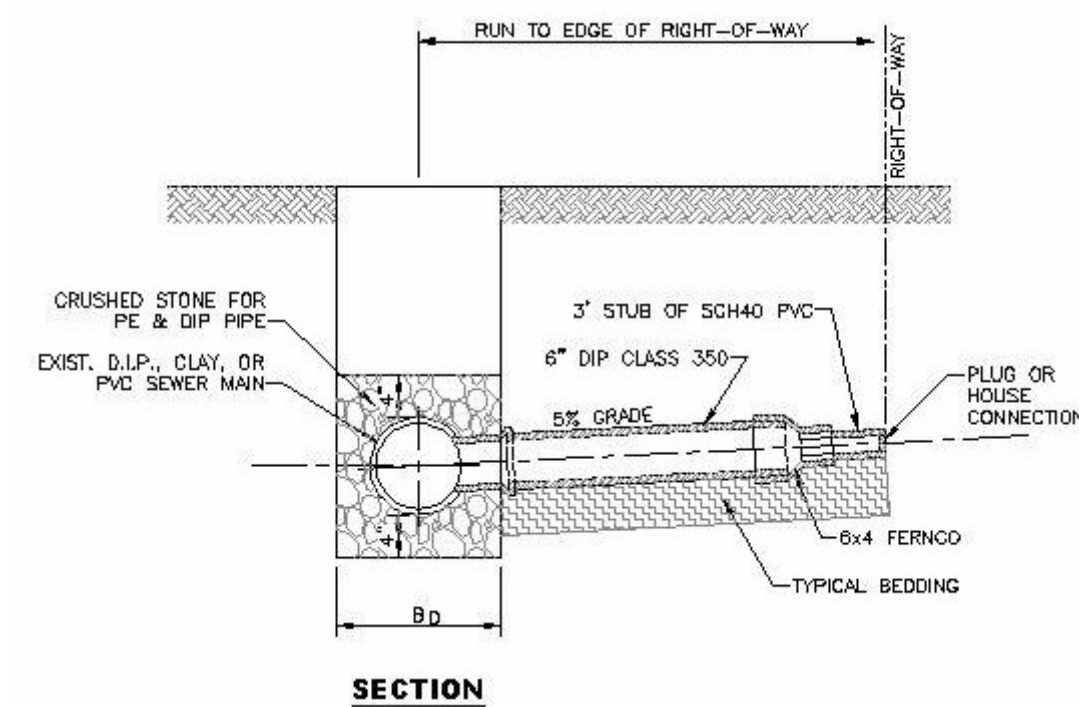


TYPICAL SERVICE CONNECTION  
N.T.S.


6 SEWER CONNECTION DETAIL  
PB1.1 NO SCALE

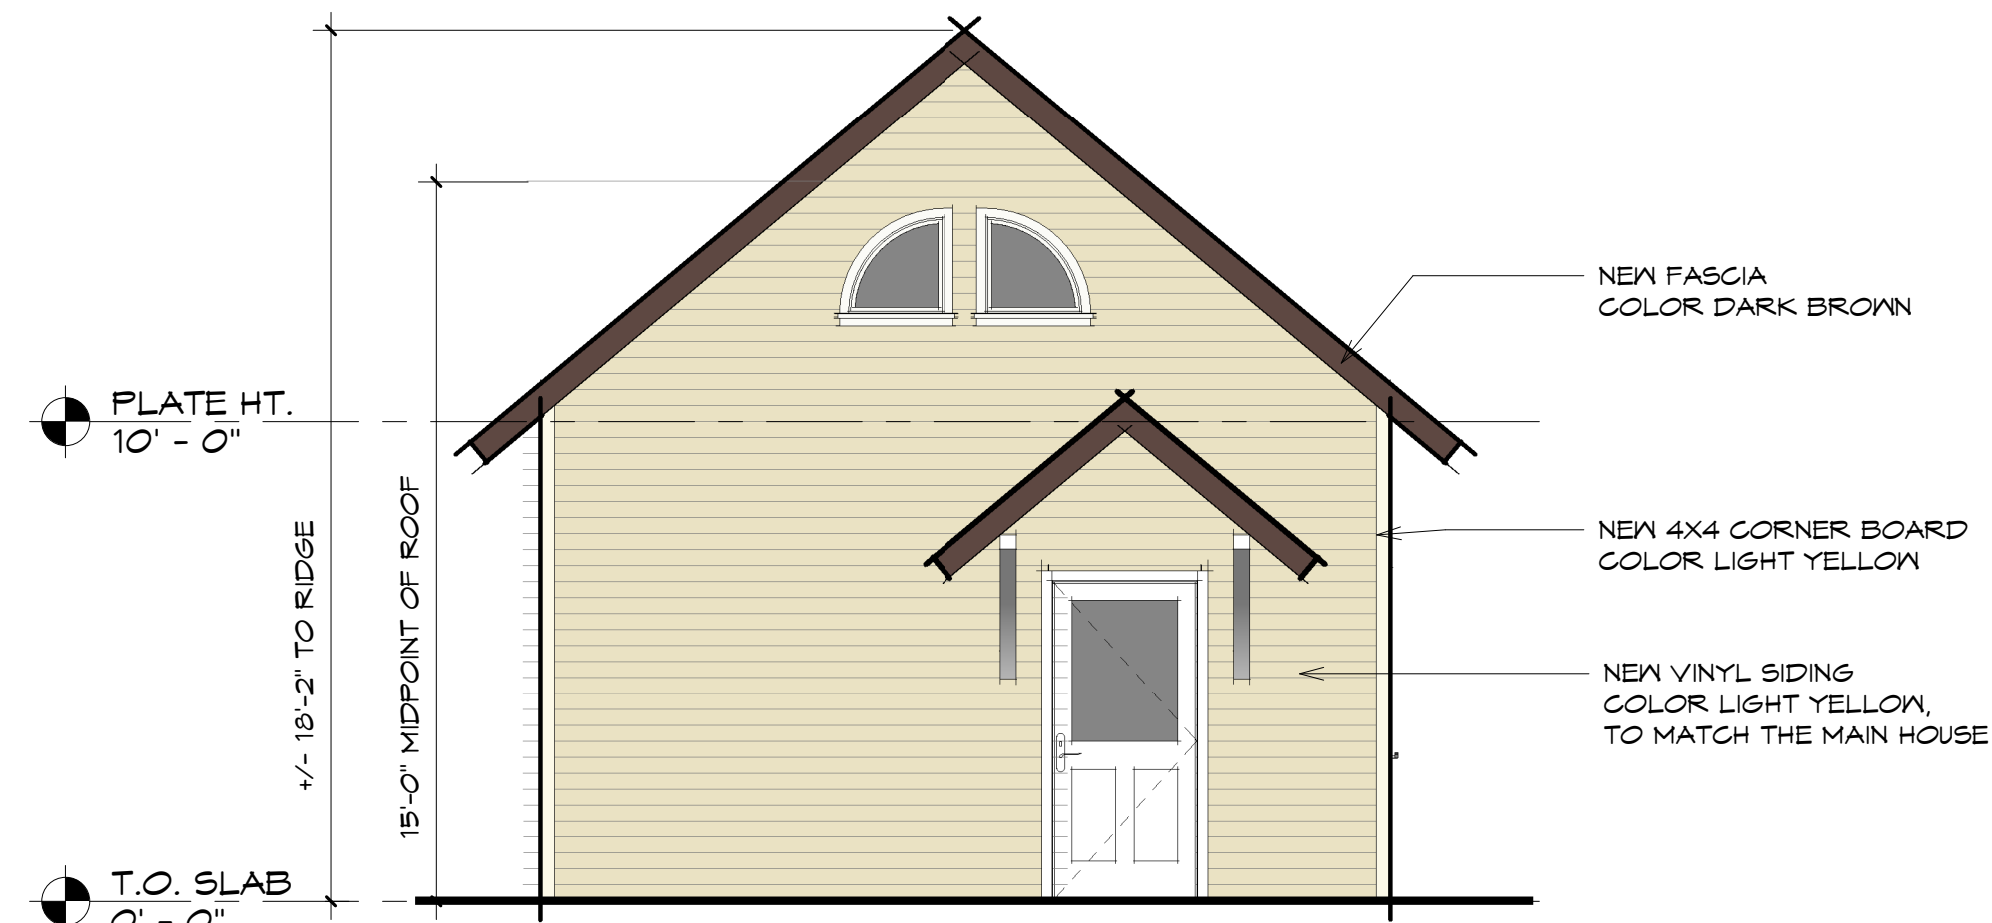


2 PROPOSED FRONT ELEVATION  
PB1.1 1/4" = 1'-0"

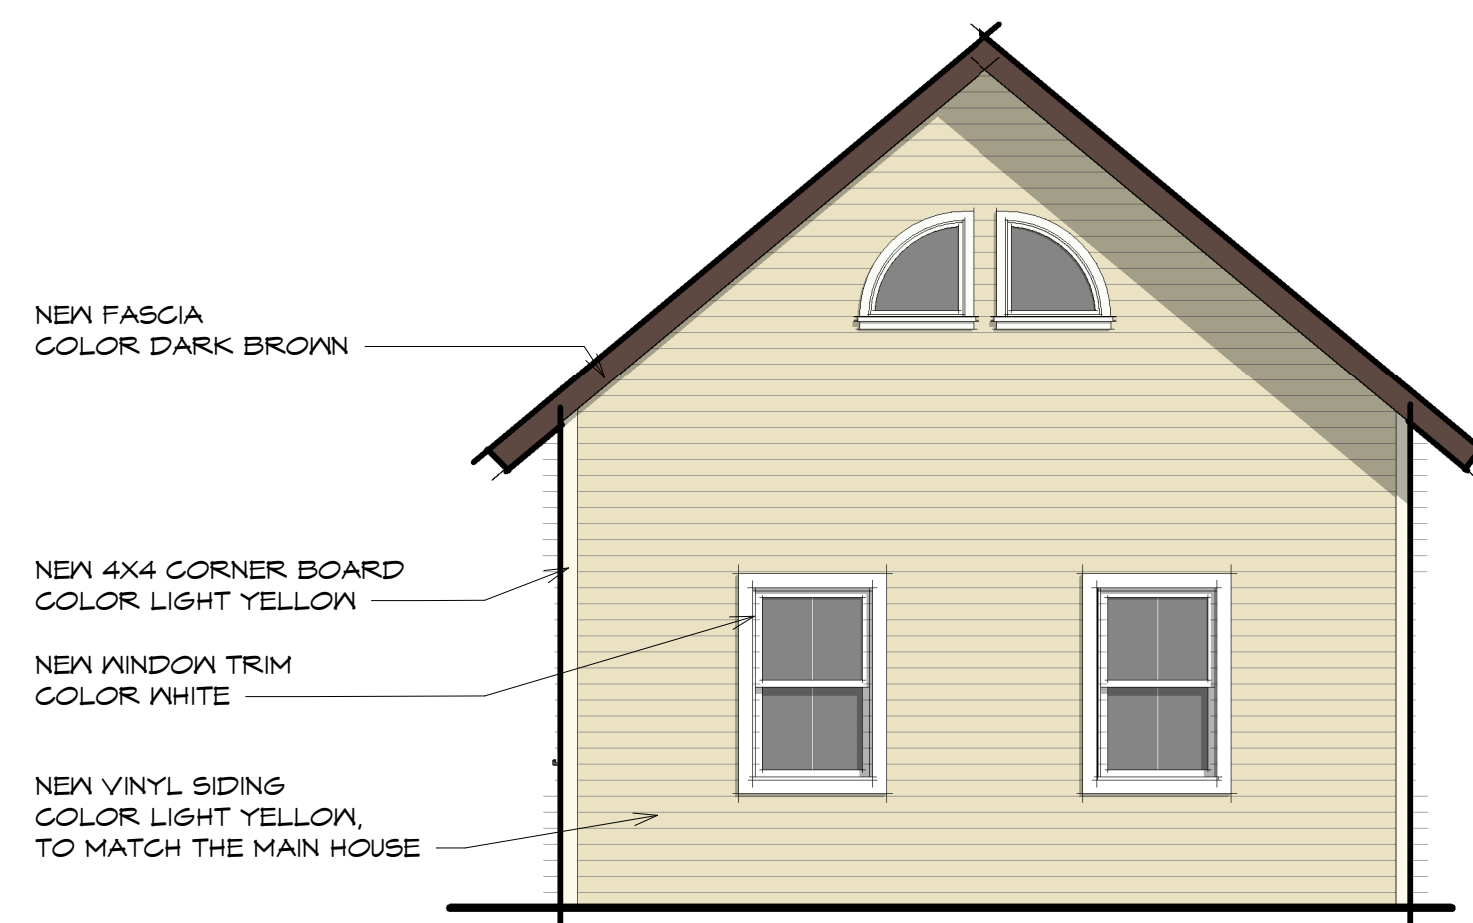


4 PROPOSED REAR ELEVATION  
PB1.1 1/4" = 1'-0"

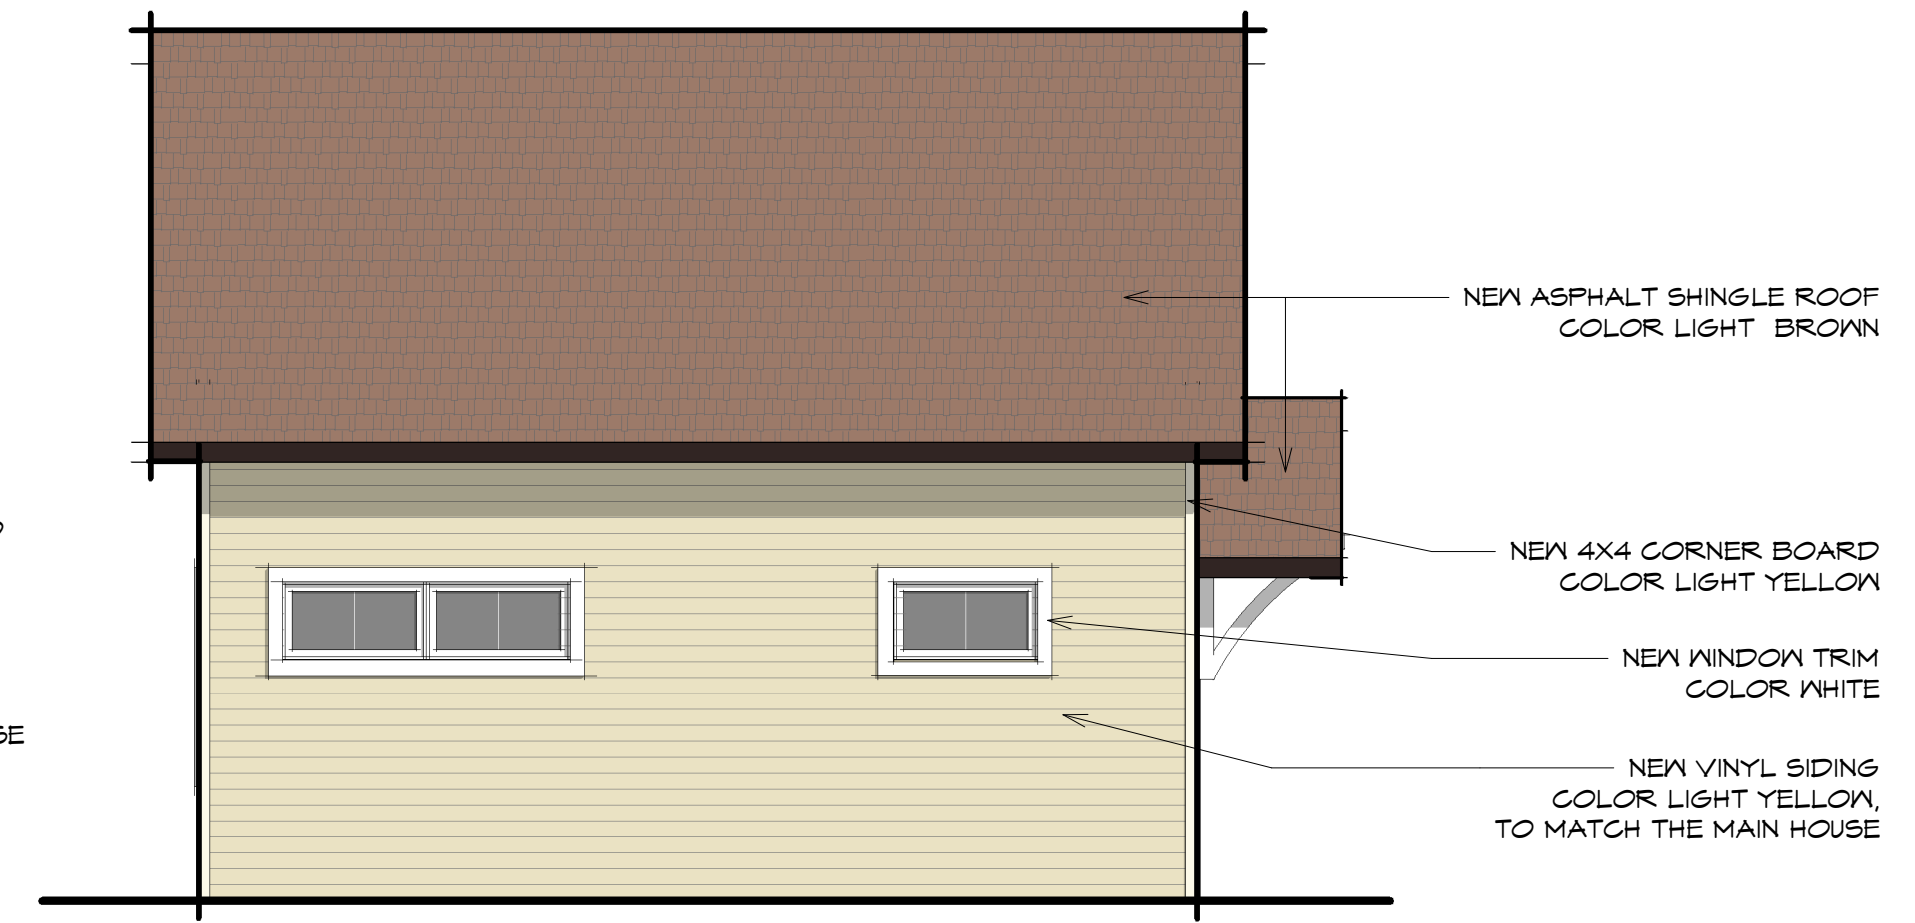

3 PROPOSED LEFT ELEVATION  
PB1.1 1/4" = 1'-0"

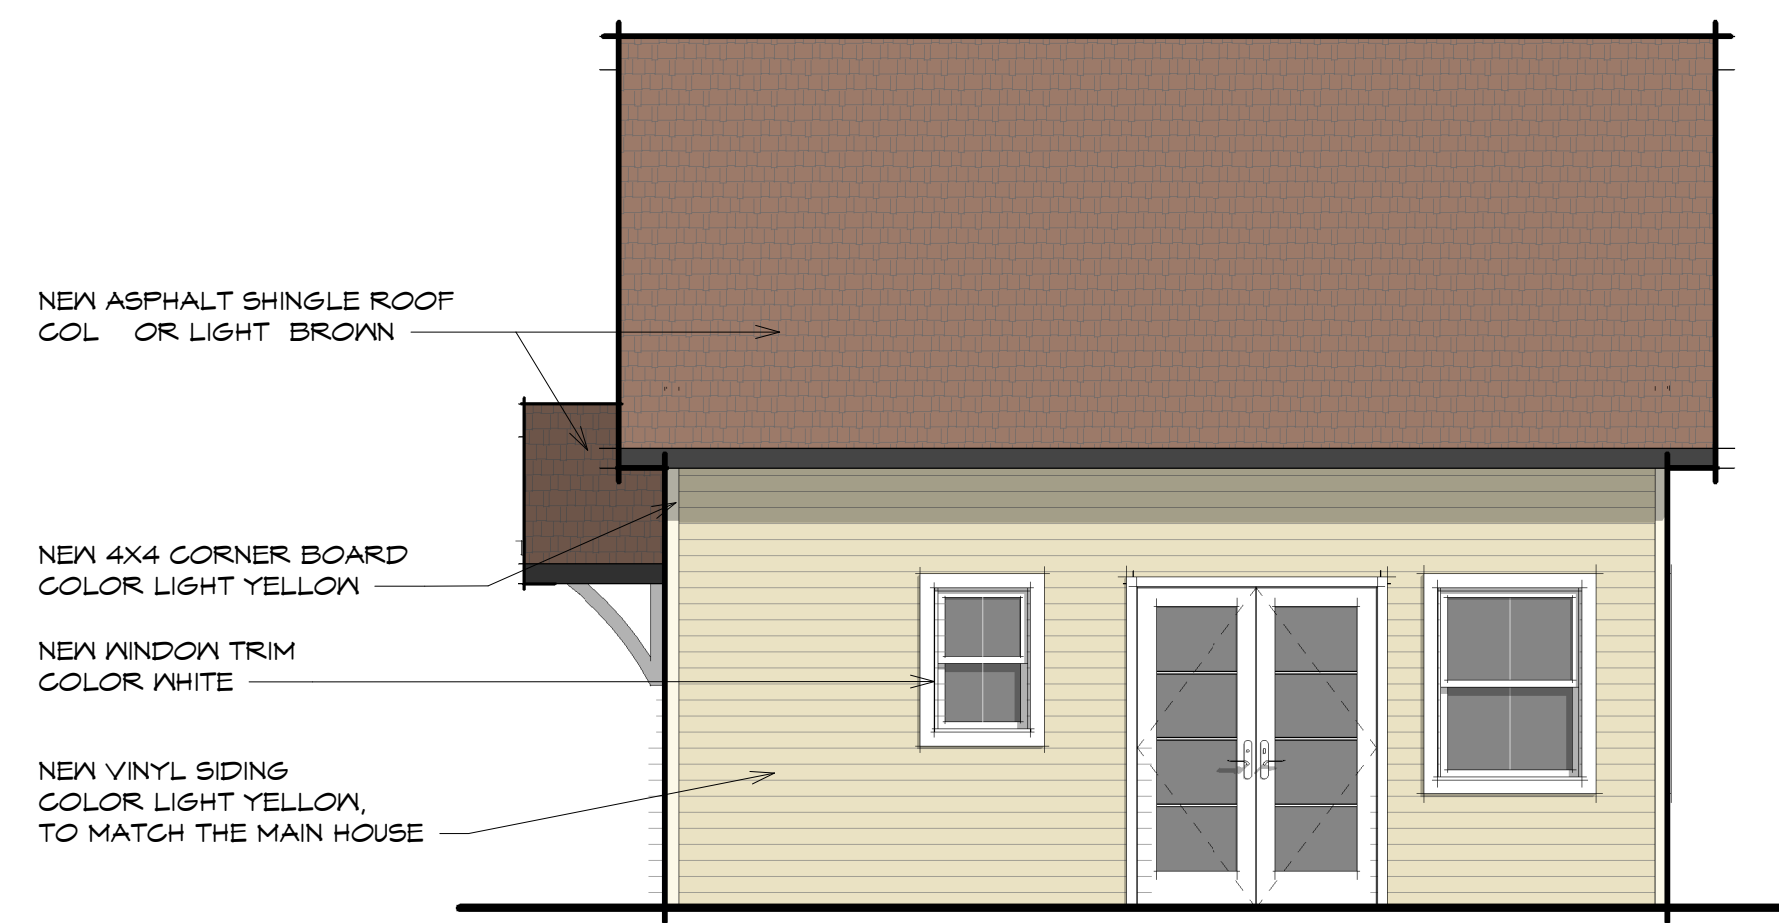

5 PROPOSED RIGHT ELEVATION  
PB1.1 1/4" = 1'-0"

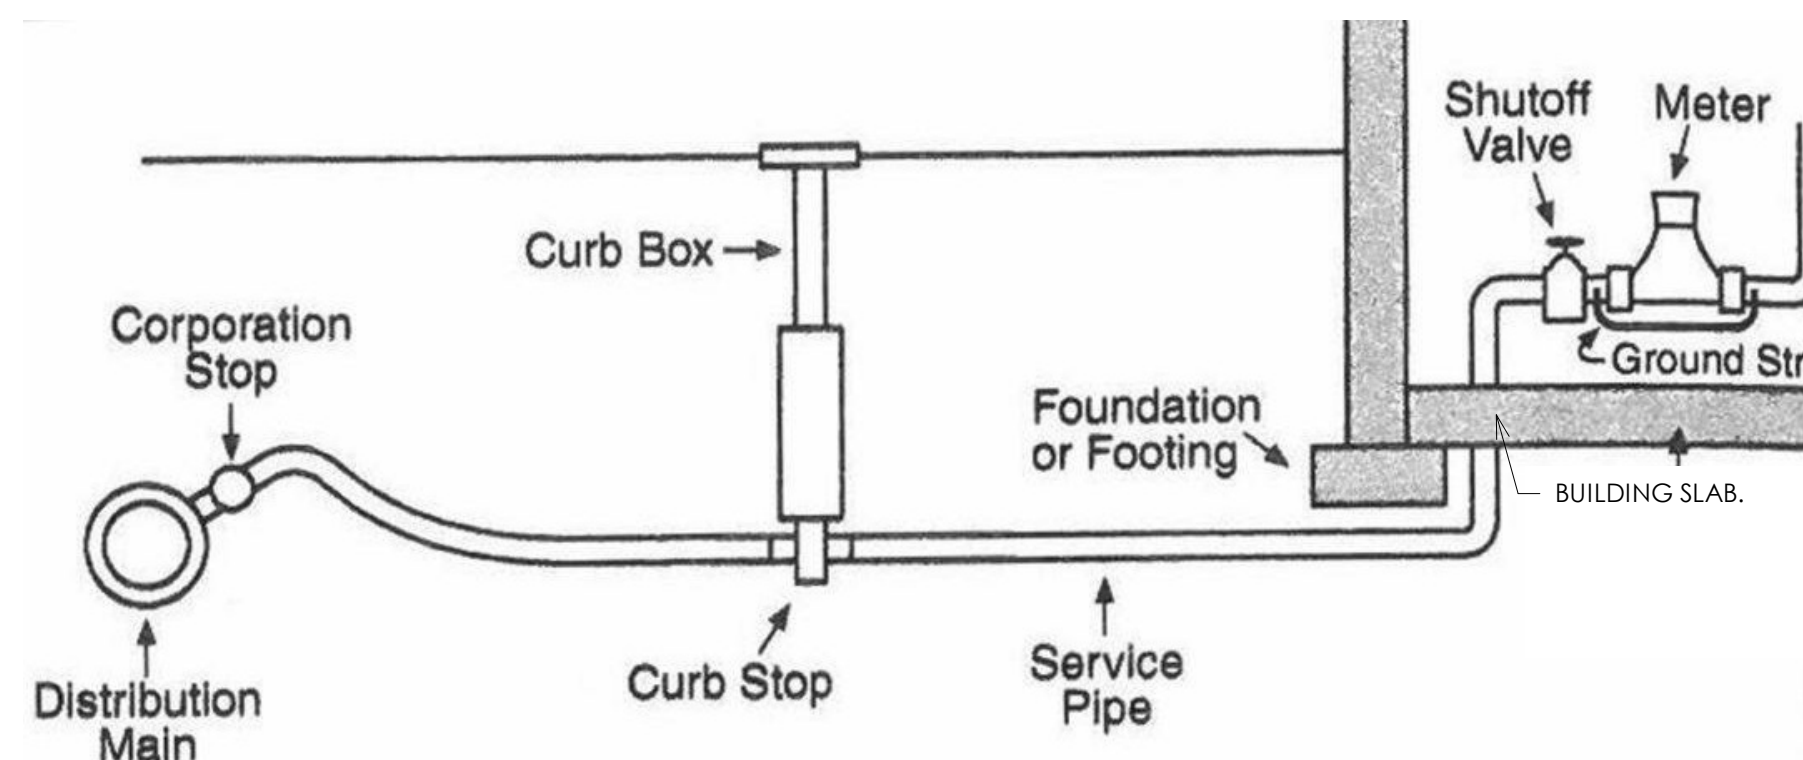

7 WATER CONNECTION DETAIL  
PB1.1 3/4" = 1'-0"

© COPYRIGHT 2017 WHALEN ARCHITECTURE PLLC

REVISIONS / ISSUE DATES	NO.	DESCRIPTION	DATE
ISSUED TO CITY COUNCIL	SW	6/14/19	
ISSUED TO PLANNING BOARD	SW	7/28/19	
ISSUED TO PLANNING BOARD	SW	8/28/19	

PROJECT NAME:  
Additions & Renovations to:  
Hughes Residence  
27 Fowler Street  
Beacon, NY 12508

DRAWING TITLE:  
PROPOSED PLAN & ELEVATIONS

DRAWN BY: SW	SHEET: 2 of 2
DATE: 3/26/19	SCALE: As indicated

DRAWING NO.  
PB1.1

PROJECT PHASE:  
PB 8/13/19

WHALEN ARCHITECTURE PLLC  
3 VAN WYCK LANE, SUITE #1 WAPPINGERS FALLS, NY 12590  
(845) 227-9190 WHALENARCHITECTURE.COM