



42" HIGH METAL PICKET FENCE  
COLOR: BLACK

CONCRETE WALL

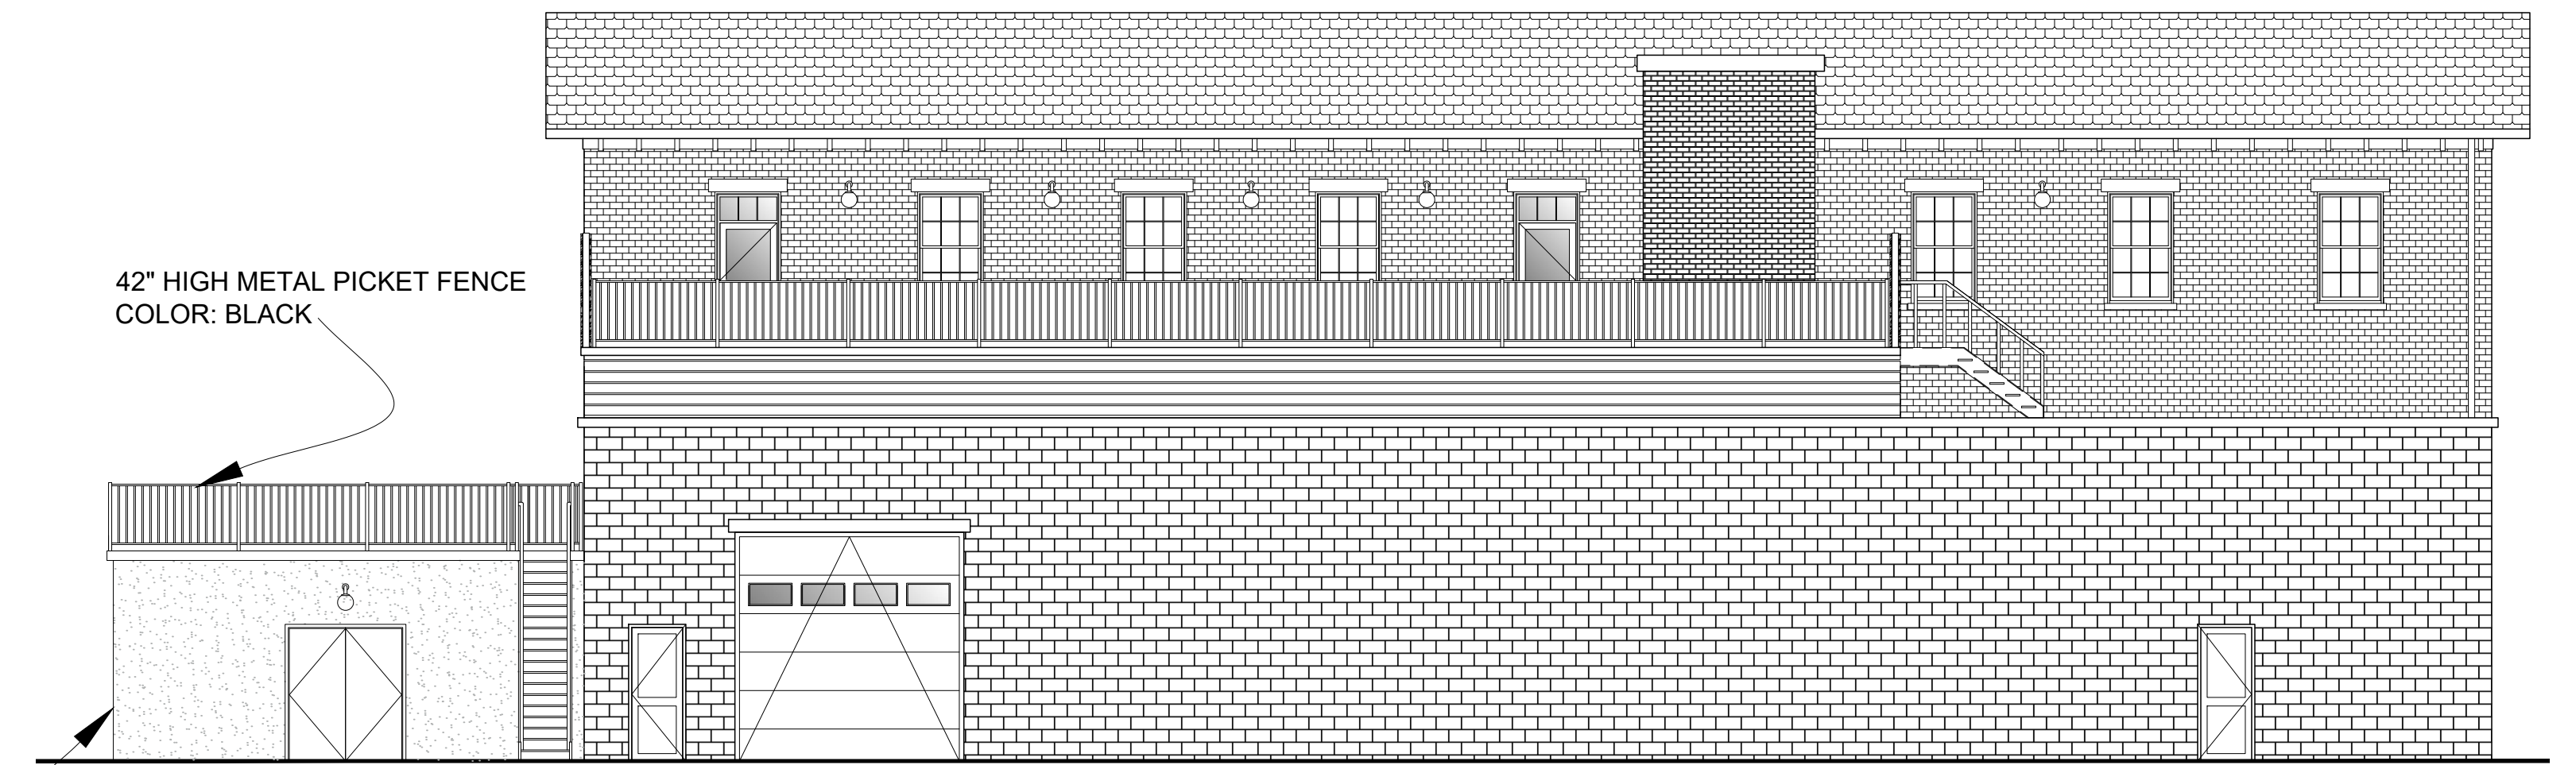


42" HIGH METAL PICKET FENCE  
COLOR: BLACK

CONCRETE WALL

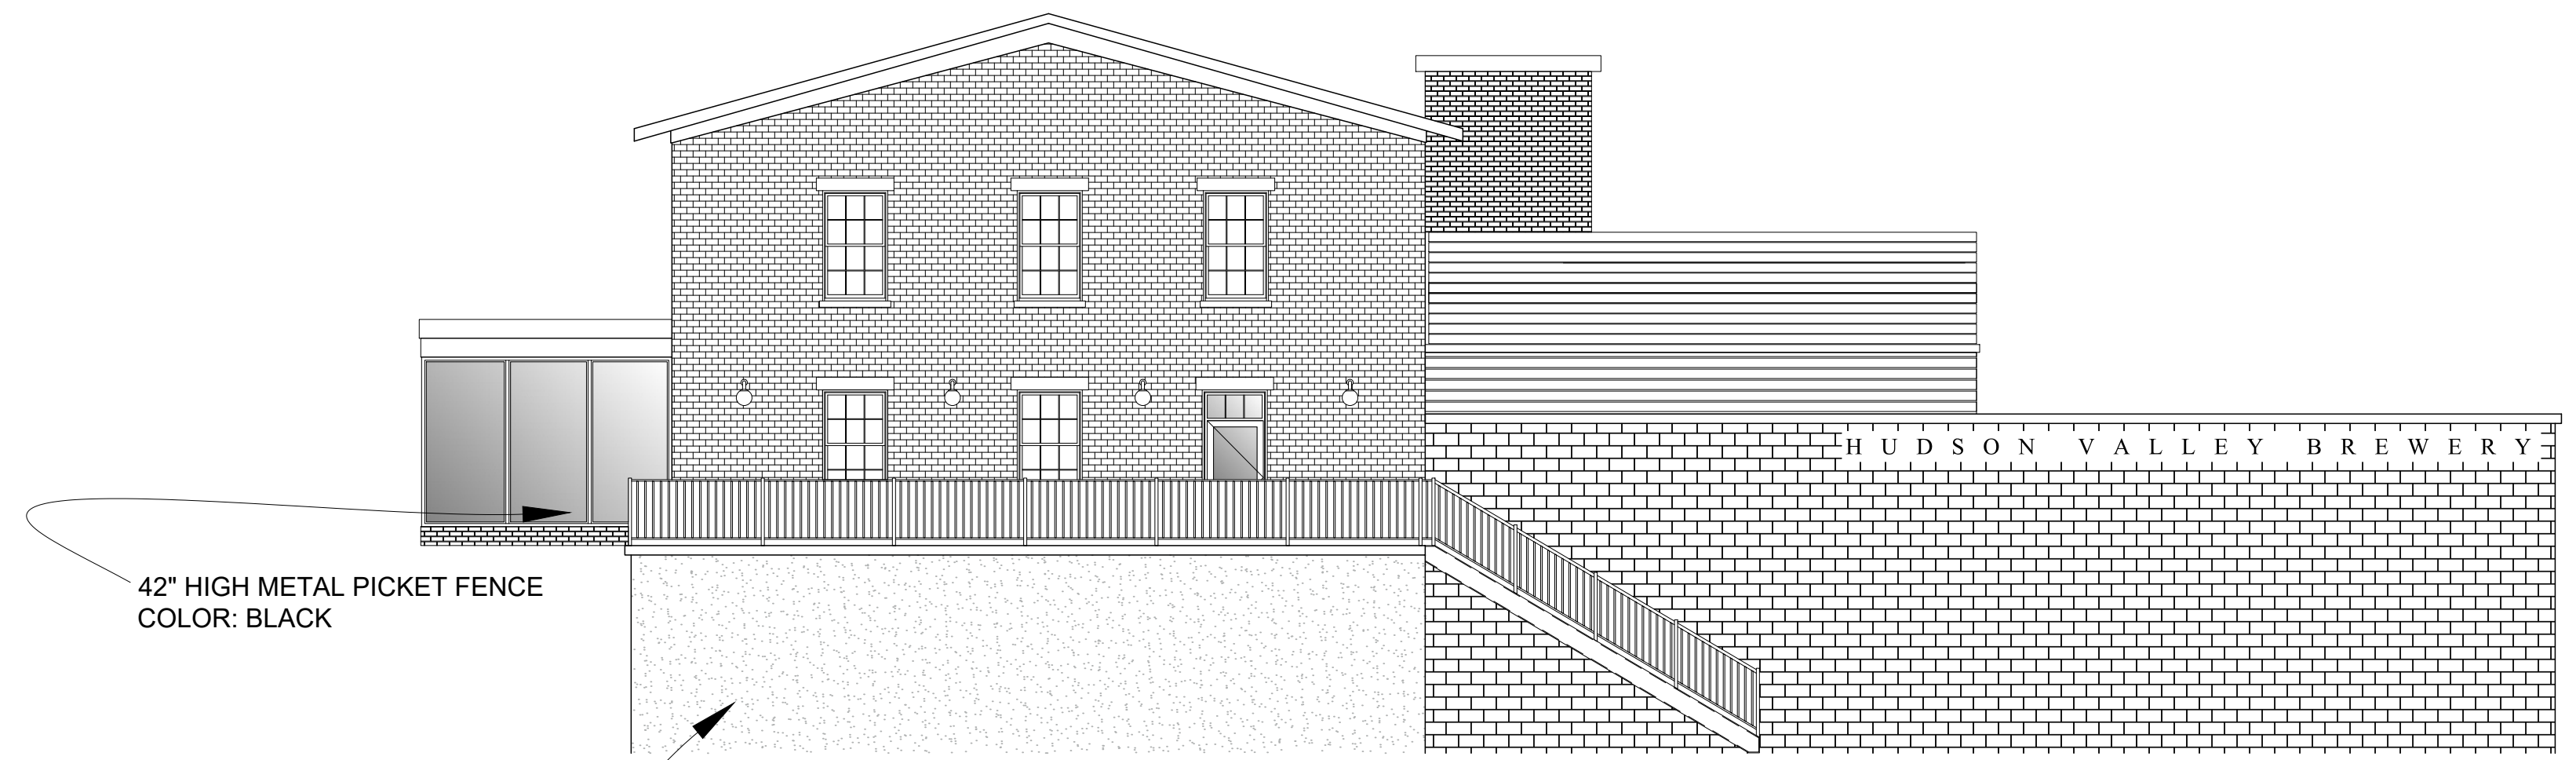

42" HIGH METAL PICKET FENCE  
COLOR: BLACK


CONCRETE WALL

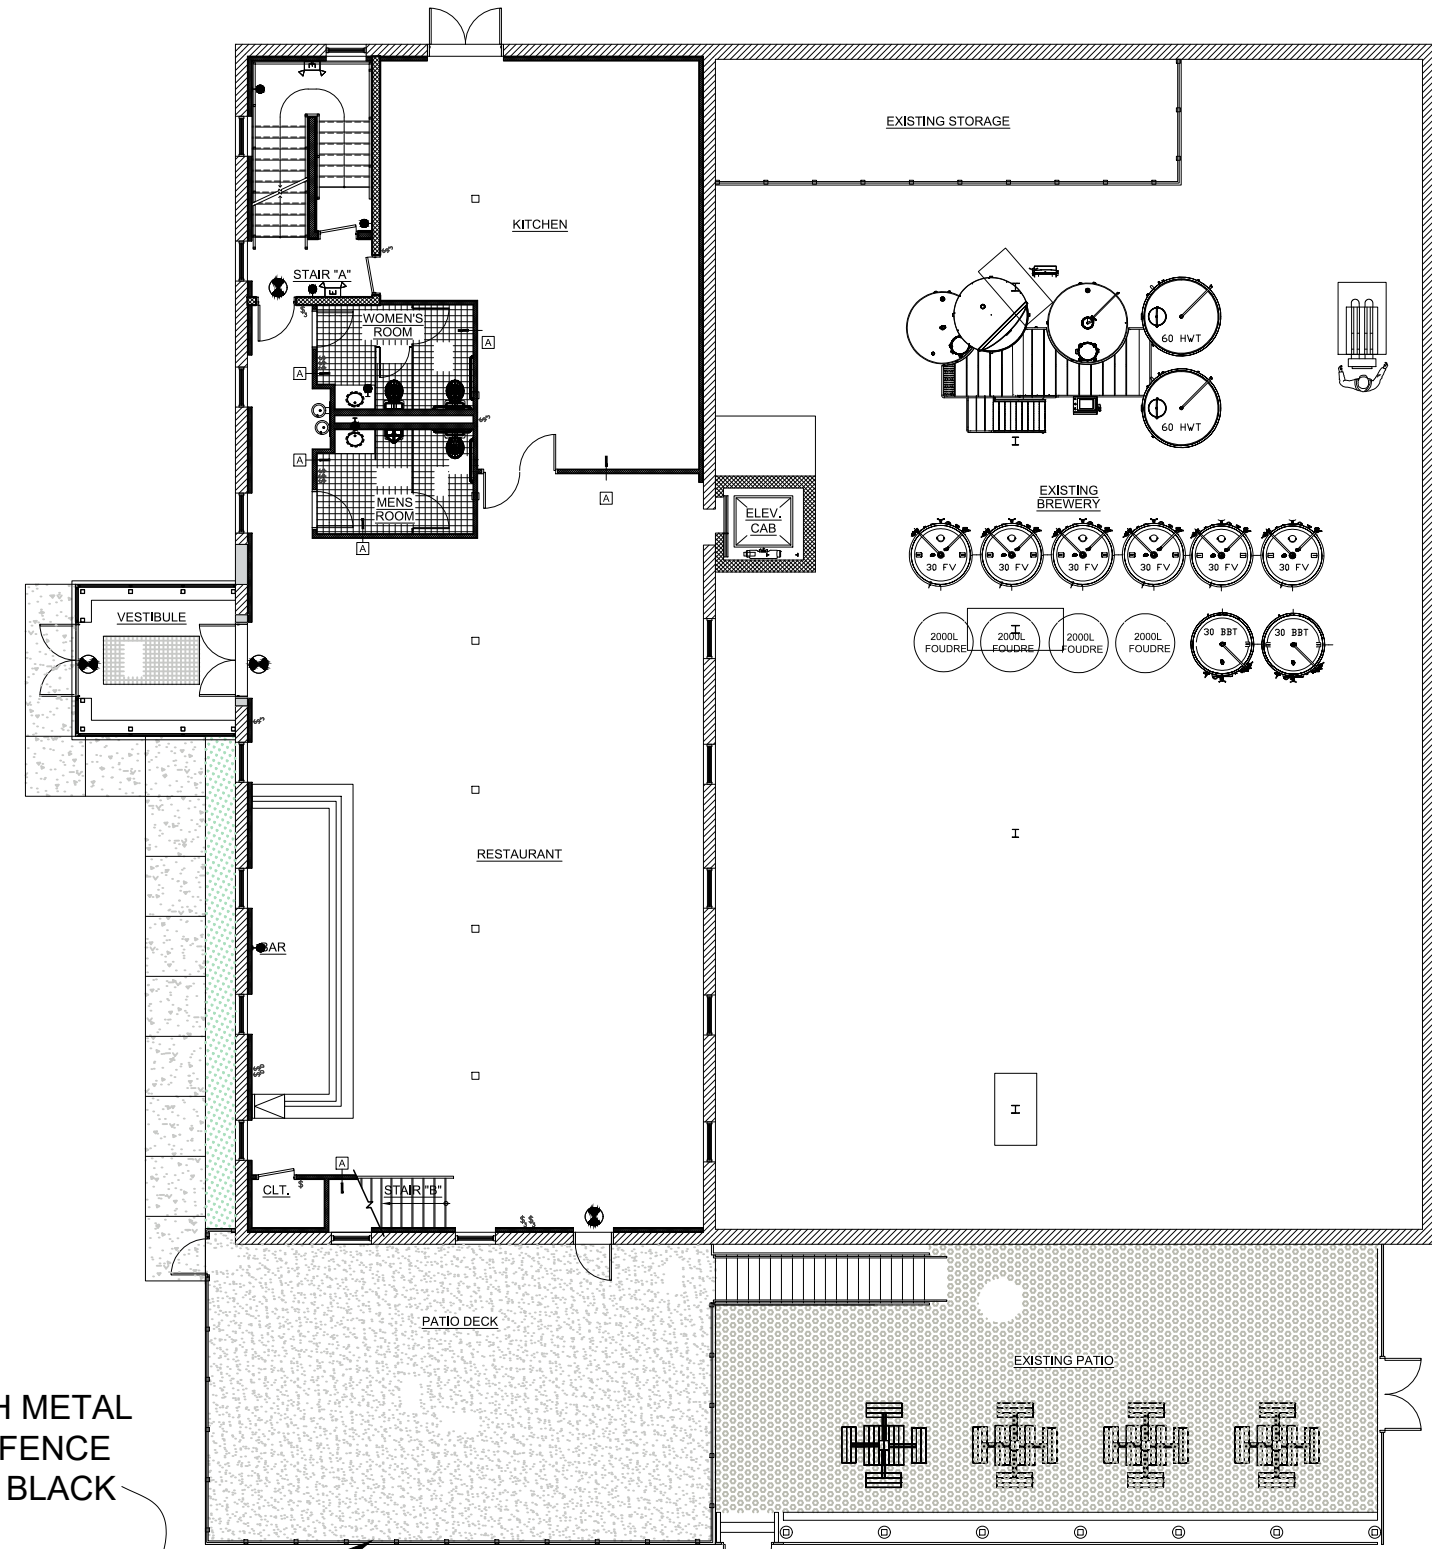

42" HIGH METAL PICKET FENCE  
COLOR: BLACK

### 1st Floor Plan

Scale: 1/16" = 1'-0"

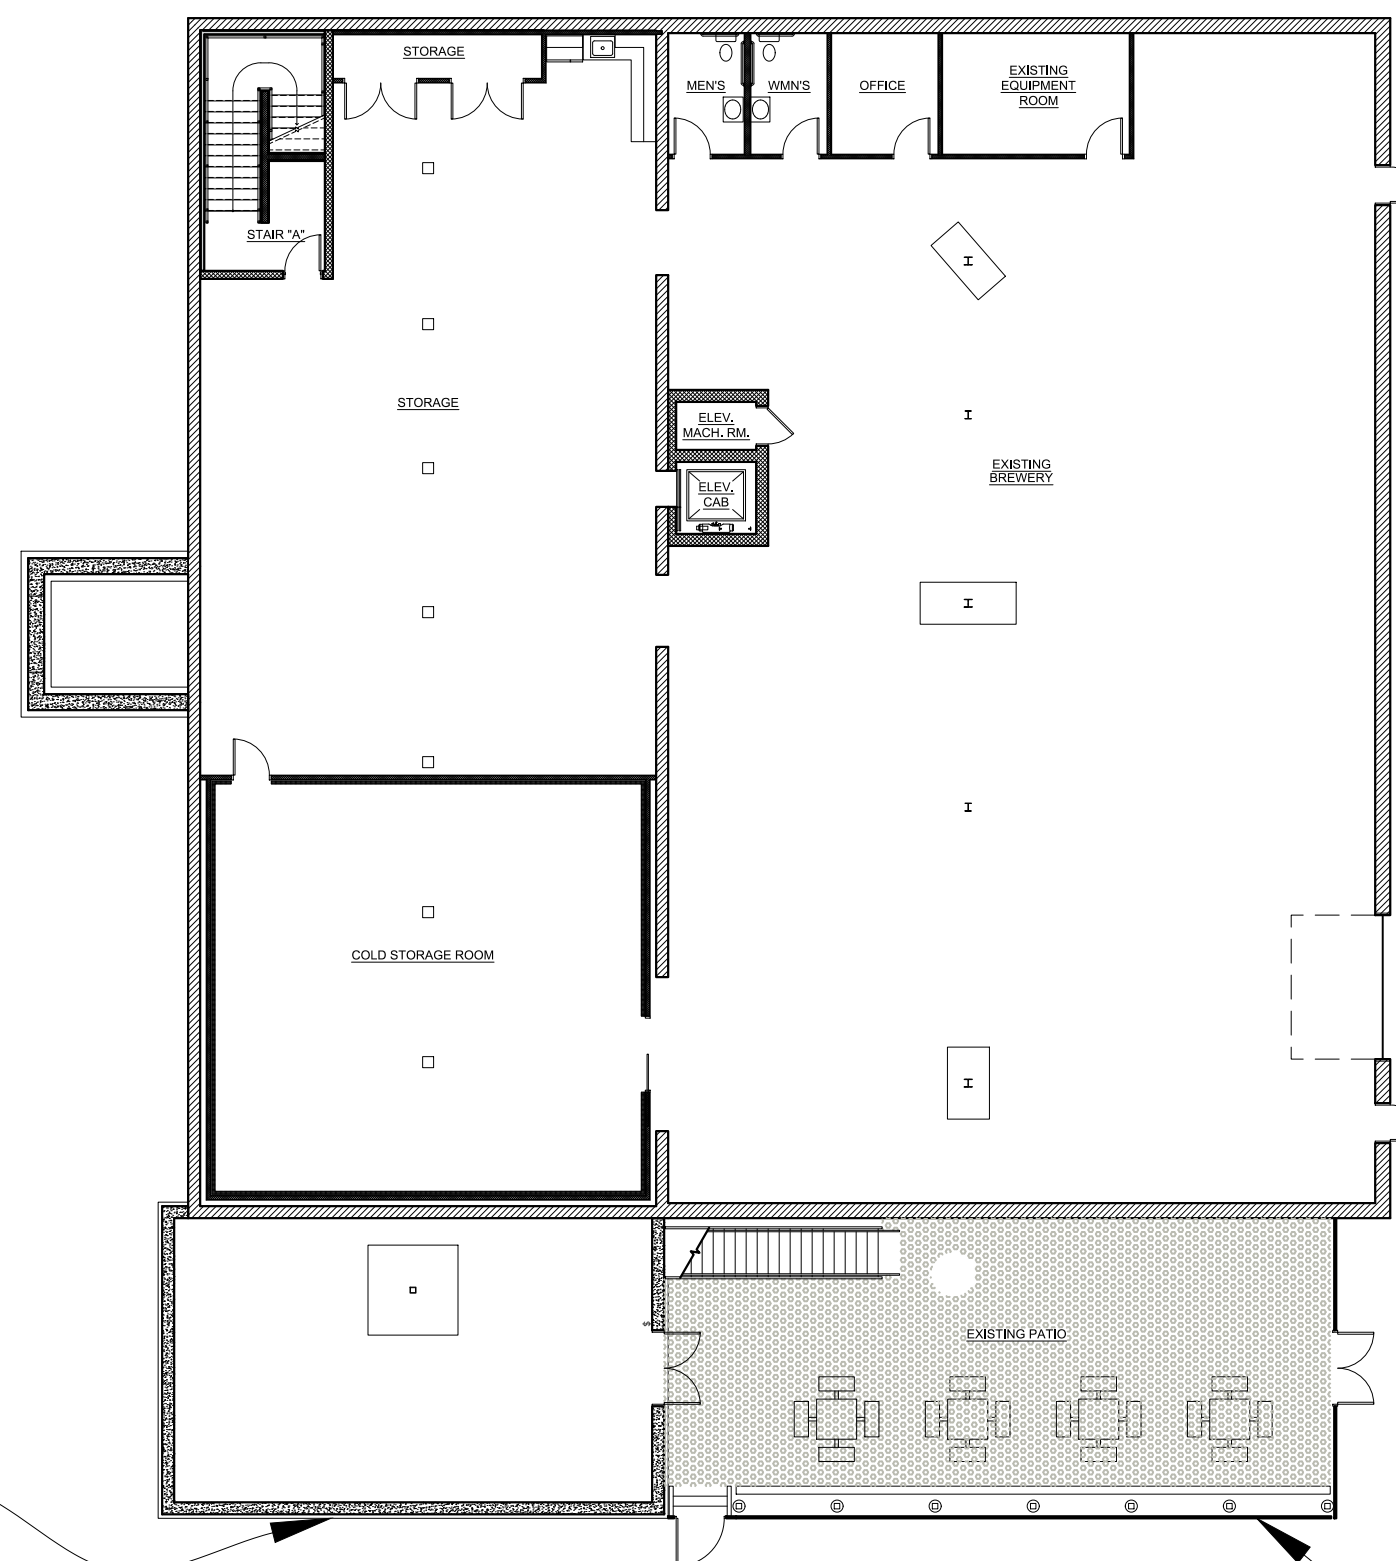

CONCRETE WALL

6" HIGH WOOD STOCKADE  
PRIVACY FENCE

### Lower Level Plan

Scale: 1/16" = 1'-0"

# Architectural Review Board Application

Sheet 2 of 2 - Previously Approved Plans & Elevations