



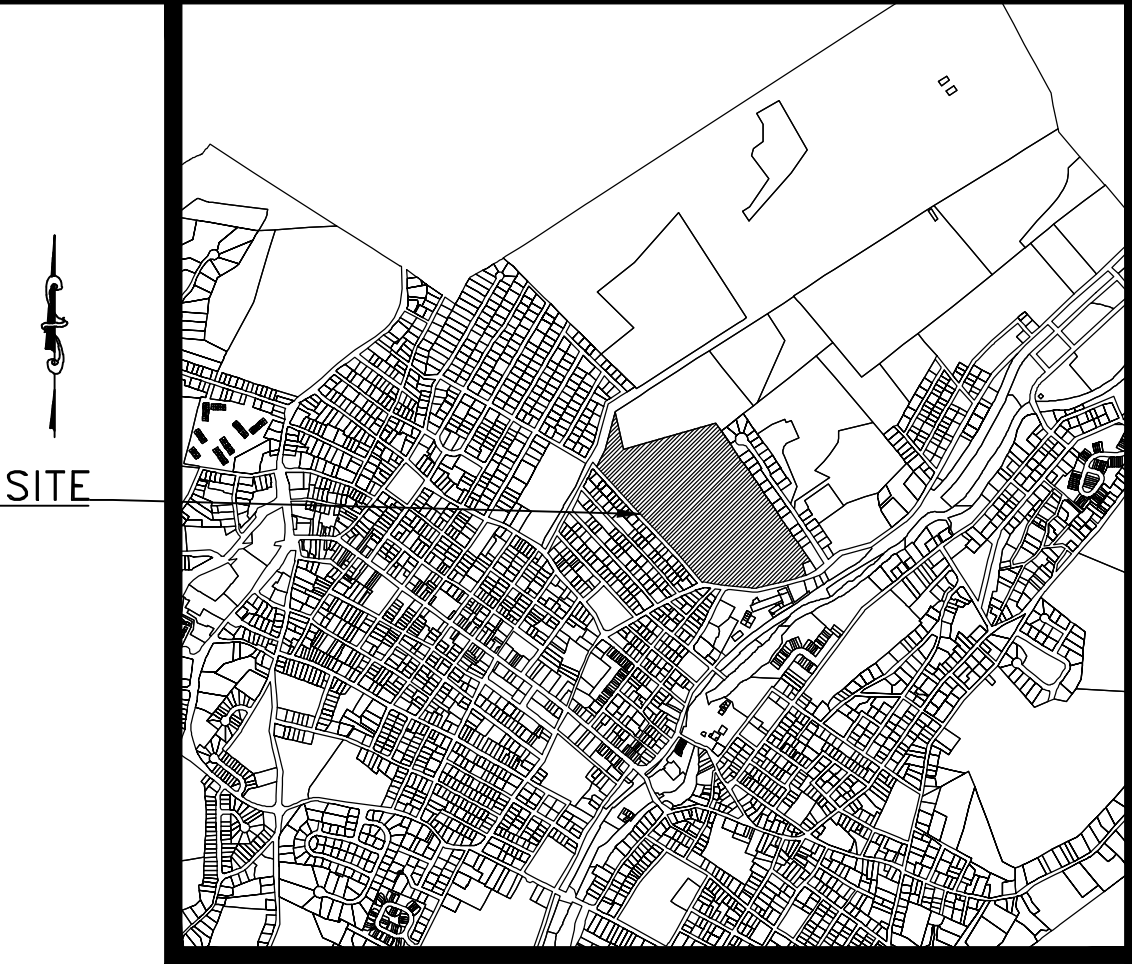

LOCATION PLAN
1 INCH = 2000 FEET

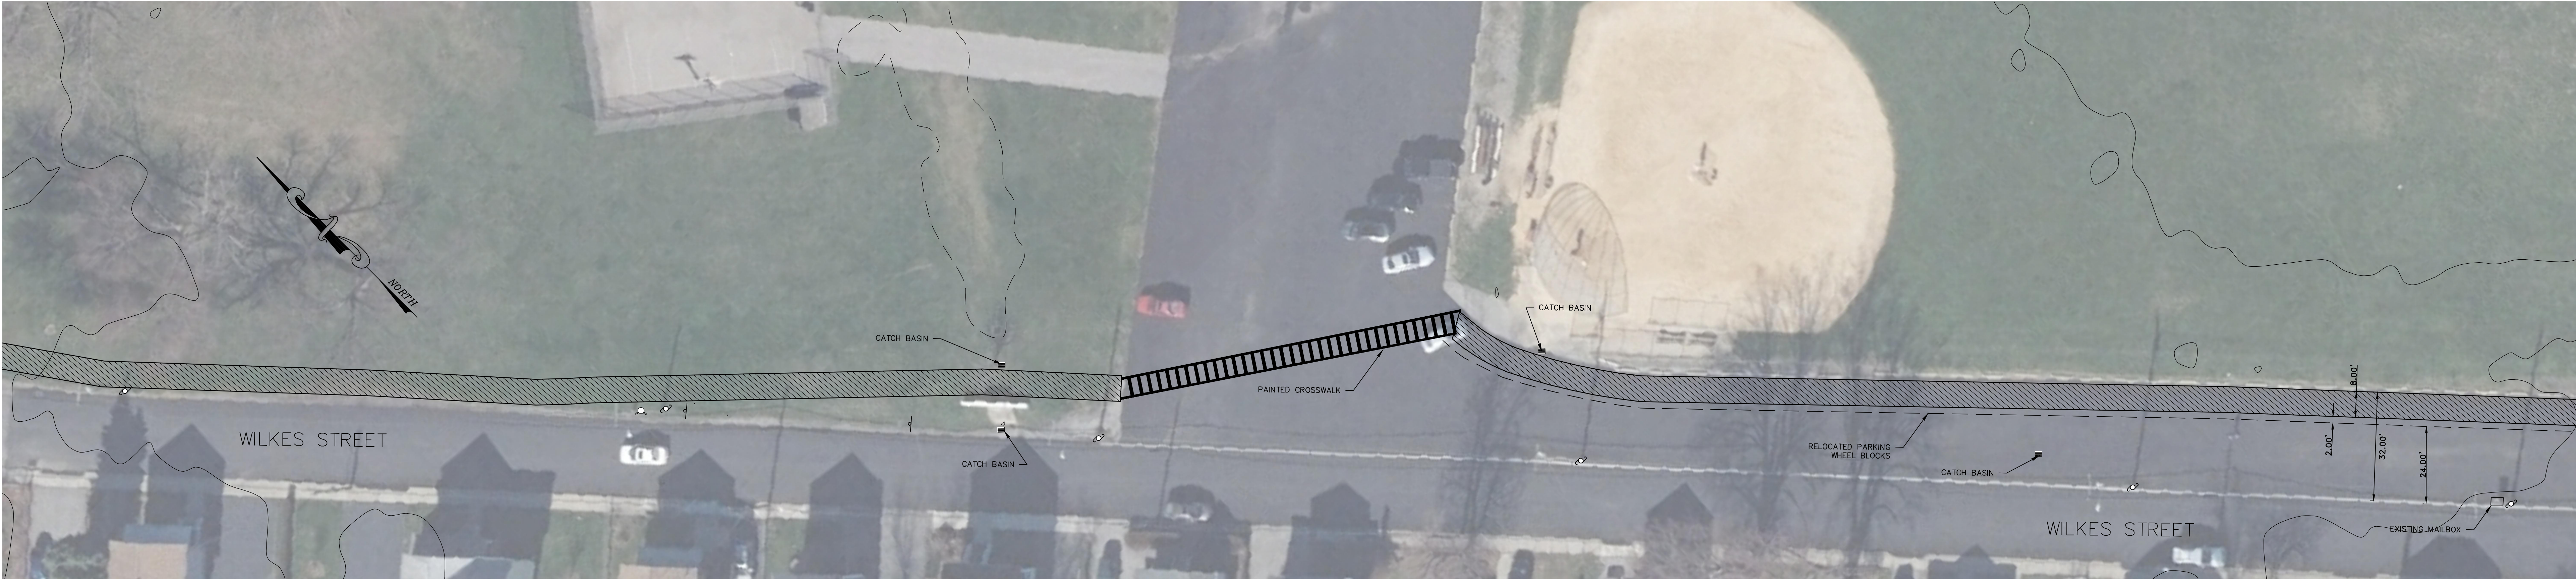


COPIES FROM THE ORIGINAL OF THIS DOCUMENT NOT MARKED WITH AN ORIGINAL OF THE PROFESSIONAL ENGINEER'S AND/OR LAND SURVEYOR'S STAMP OR EMBOSSED SEAL SHALL NOT BE CONSIDERED VALID, TRUE COPIES.

UNAUTHORIZED ALTERATION OR ADDITION TO THIS DOCUMENT IS A VIOLATION OF SECTION 7209-2 OF THE NEW YORK STATE EDUCATION LAW.




LEGEND

- EXISTING FIRE HYDRANT
- EXISTING SIGN
- EXISTING UTILITY POLE
- PROPOSED WALKWAY

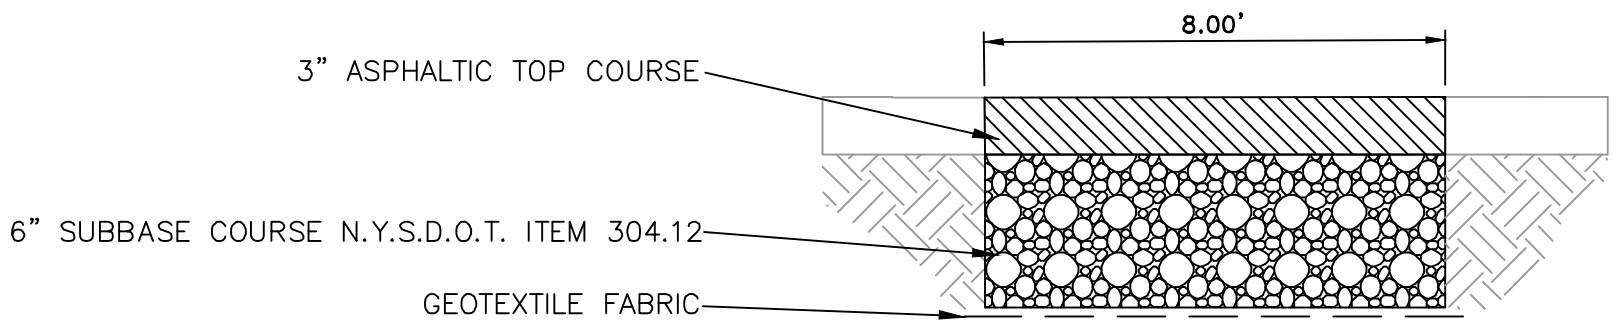

WALKWAY DETAIL

NOT TO SCALE

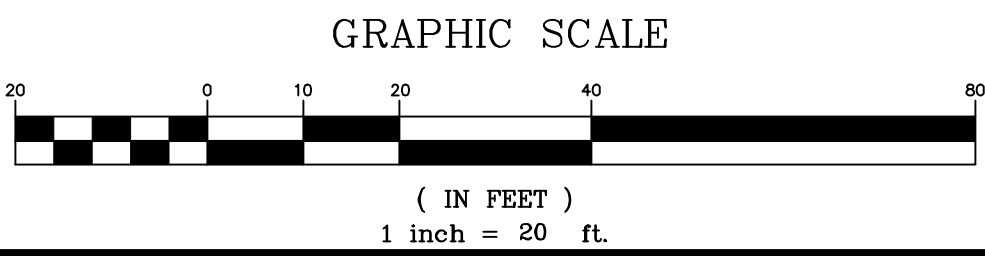

COPYRIGHT 2019, LANC & TULLY, P.C.

LANC & TULLY
ENGINEERING AND SURVEYING, P.C.

P.O. Box 687, Rt. 207
Goshen, N.Y. 10924
(845) 294-3700

WALKWAY PLAN PREPARED FOR

**WILKES STREET
WALKWAY**

CITY OF BEACON
DUTCHESS COUNTY, NEW YORK

Drawn By: CB Checked By: Scale: 1" = 20' Tax Map No.: N/A

Date: SEPTEMBER 13, 2019
Revisions:
CAD File: 2019-09-13-PLAN1.DWG
Layout: SITE PLAN
Sheet No.: 1 OF 1
Drawing No.: C30
A - 19 - 5855 - 01