

/Users/rudywill-MP/Dropbox/Ballinger Beacon/MODELS/Beacon Early Terrible - MASTER-v.3.pln

EARLY TERRIBLE WINE & TAPAS BAR



EARLY TERRIBLE WINE & TAPAS BAR
305 MAIN STREET • BEACON, NY 12508

ASHOKAN

Architecture
& Planning PLLC

15 Railroad Ave. Suite 101
Kingston, New York 12401
Ph. (845) 616-8664
bwill@ashokanarchitecture.com

PLANNING BOARD
SUP SUBMITTAL SET
AUGUST 9, 2019

PROJECT NO: 1904


DATE: 8/9/2019

DRAWN BY:

COPYRIGHT

COVER SHEET


A-001

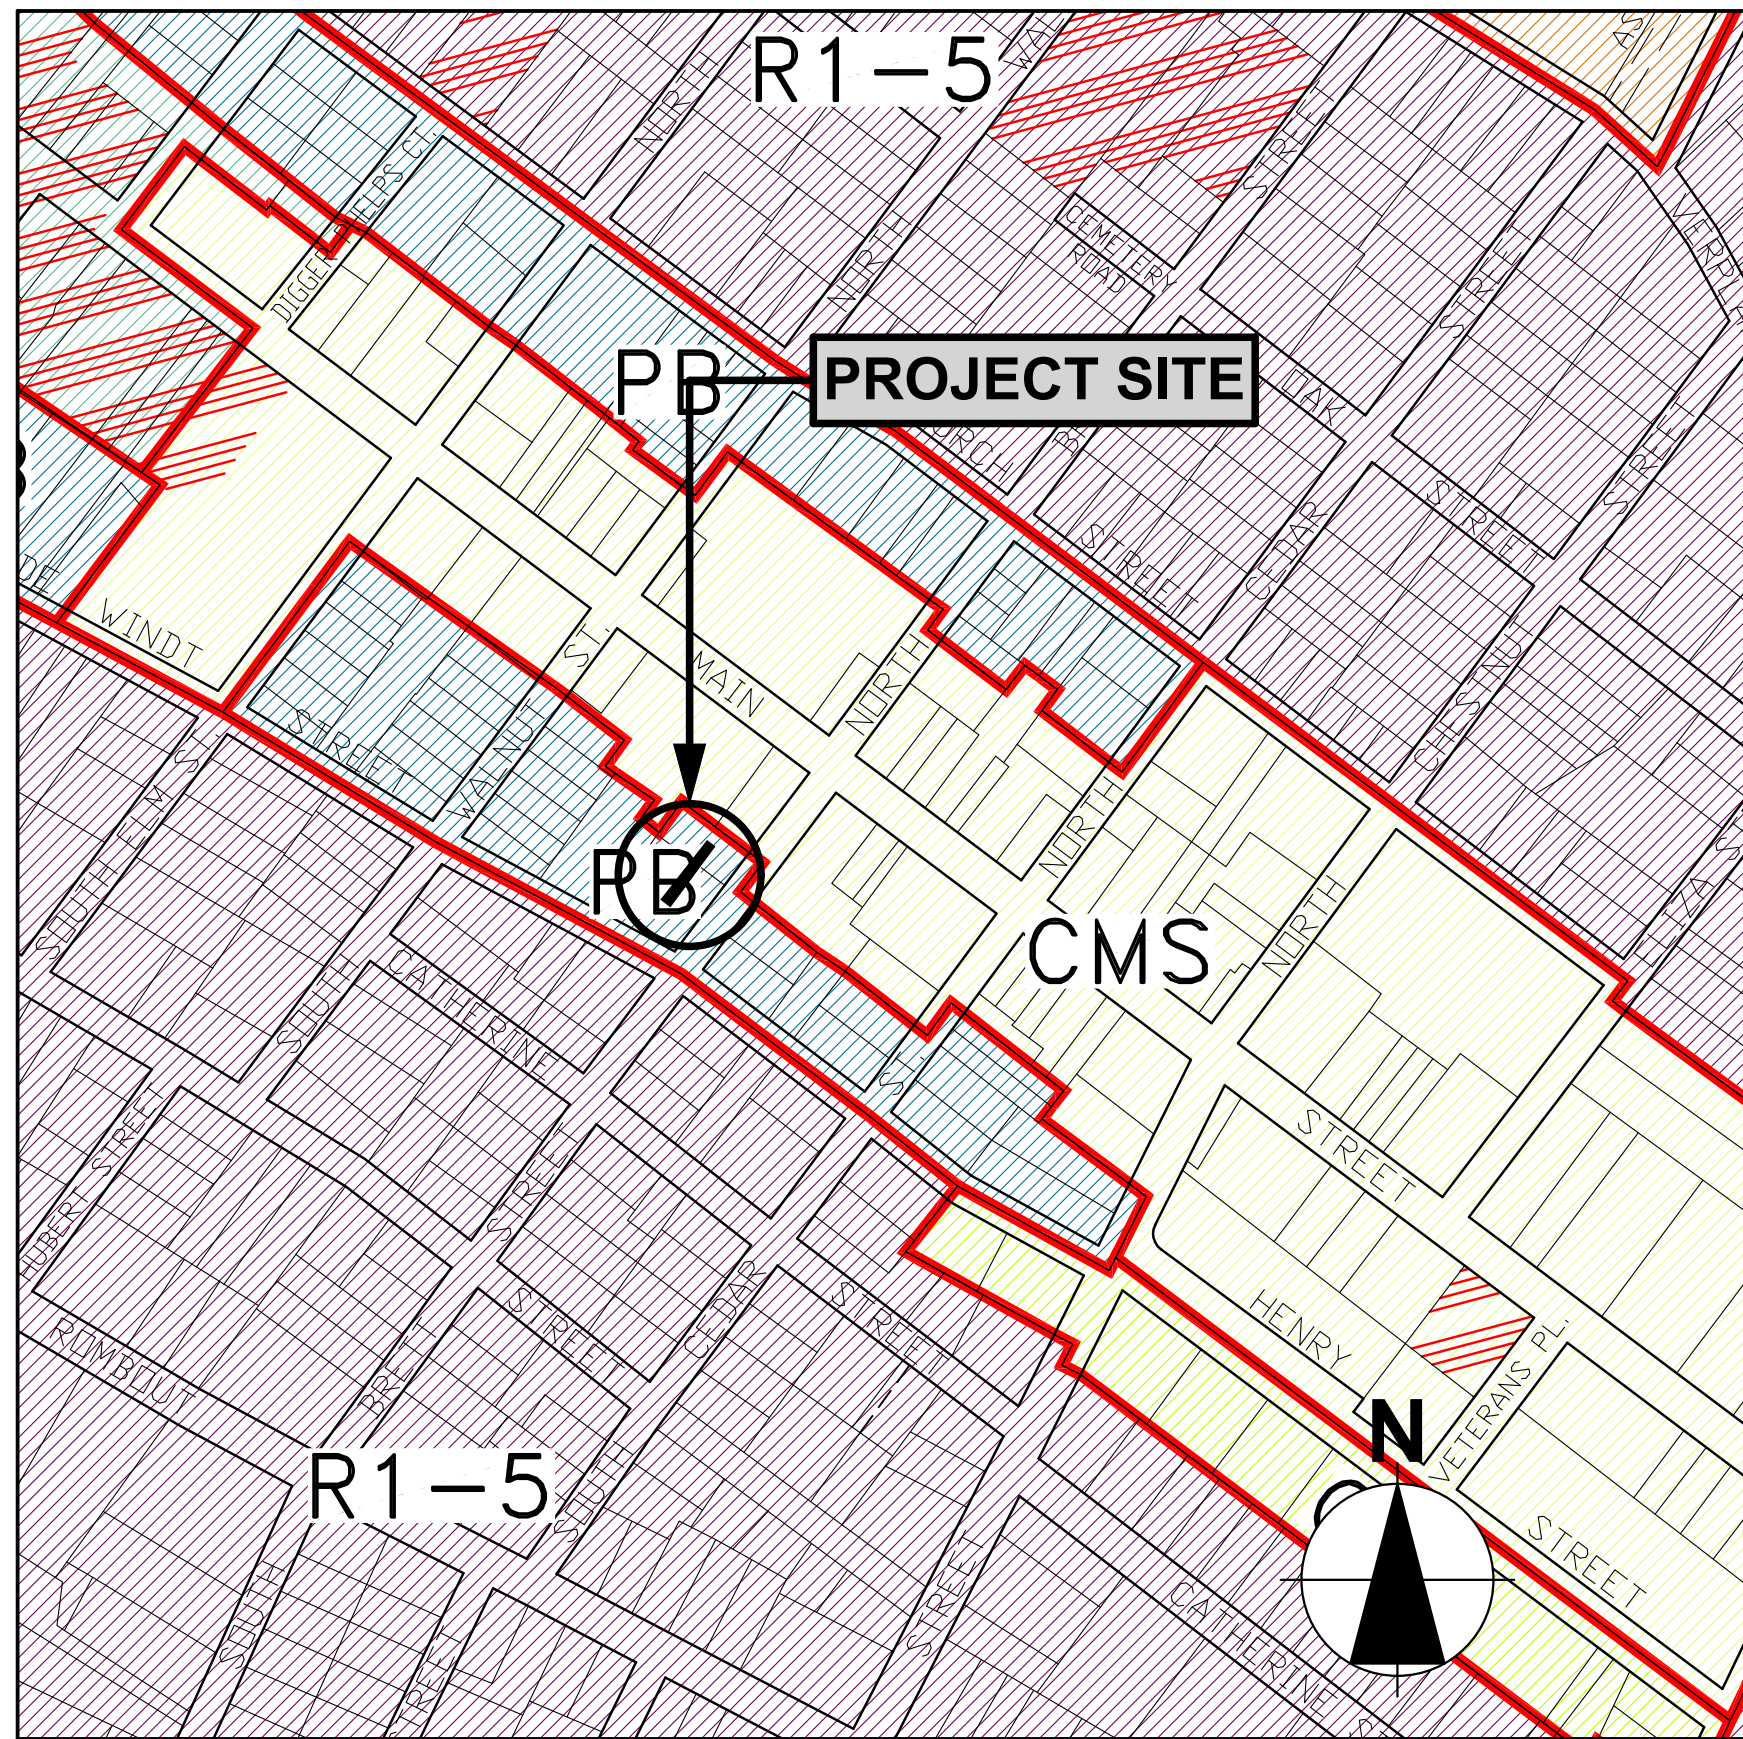

3 ZONING MAP
NOT TO SCALE



2 AERIAL VIEW OF SITE & SURROUNDINGS
NOT TO SCALE

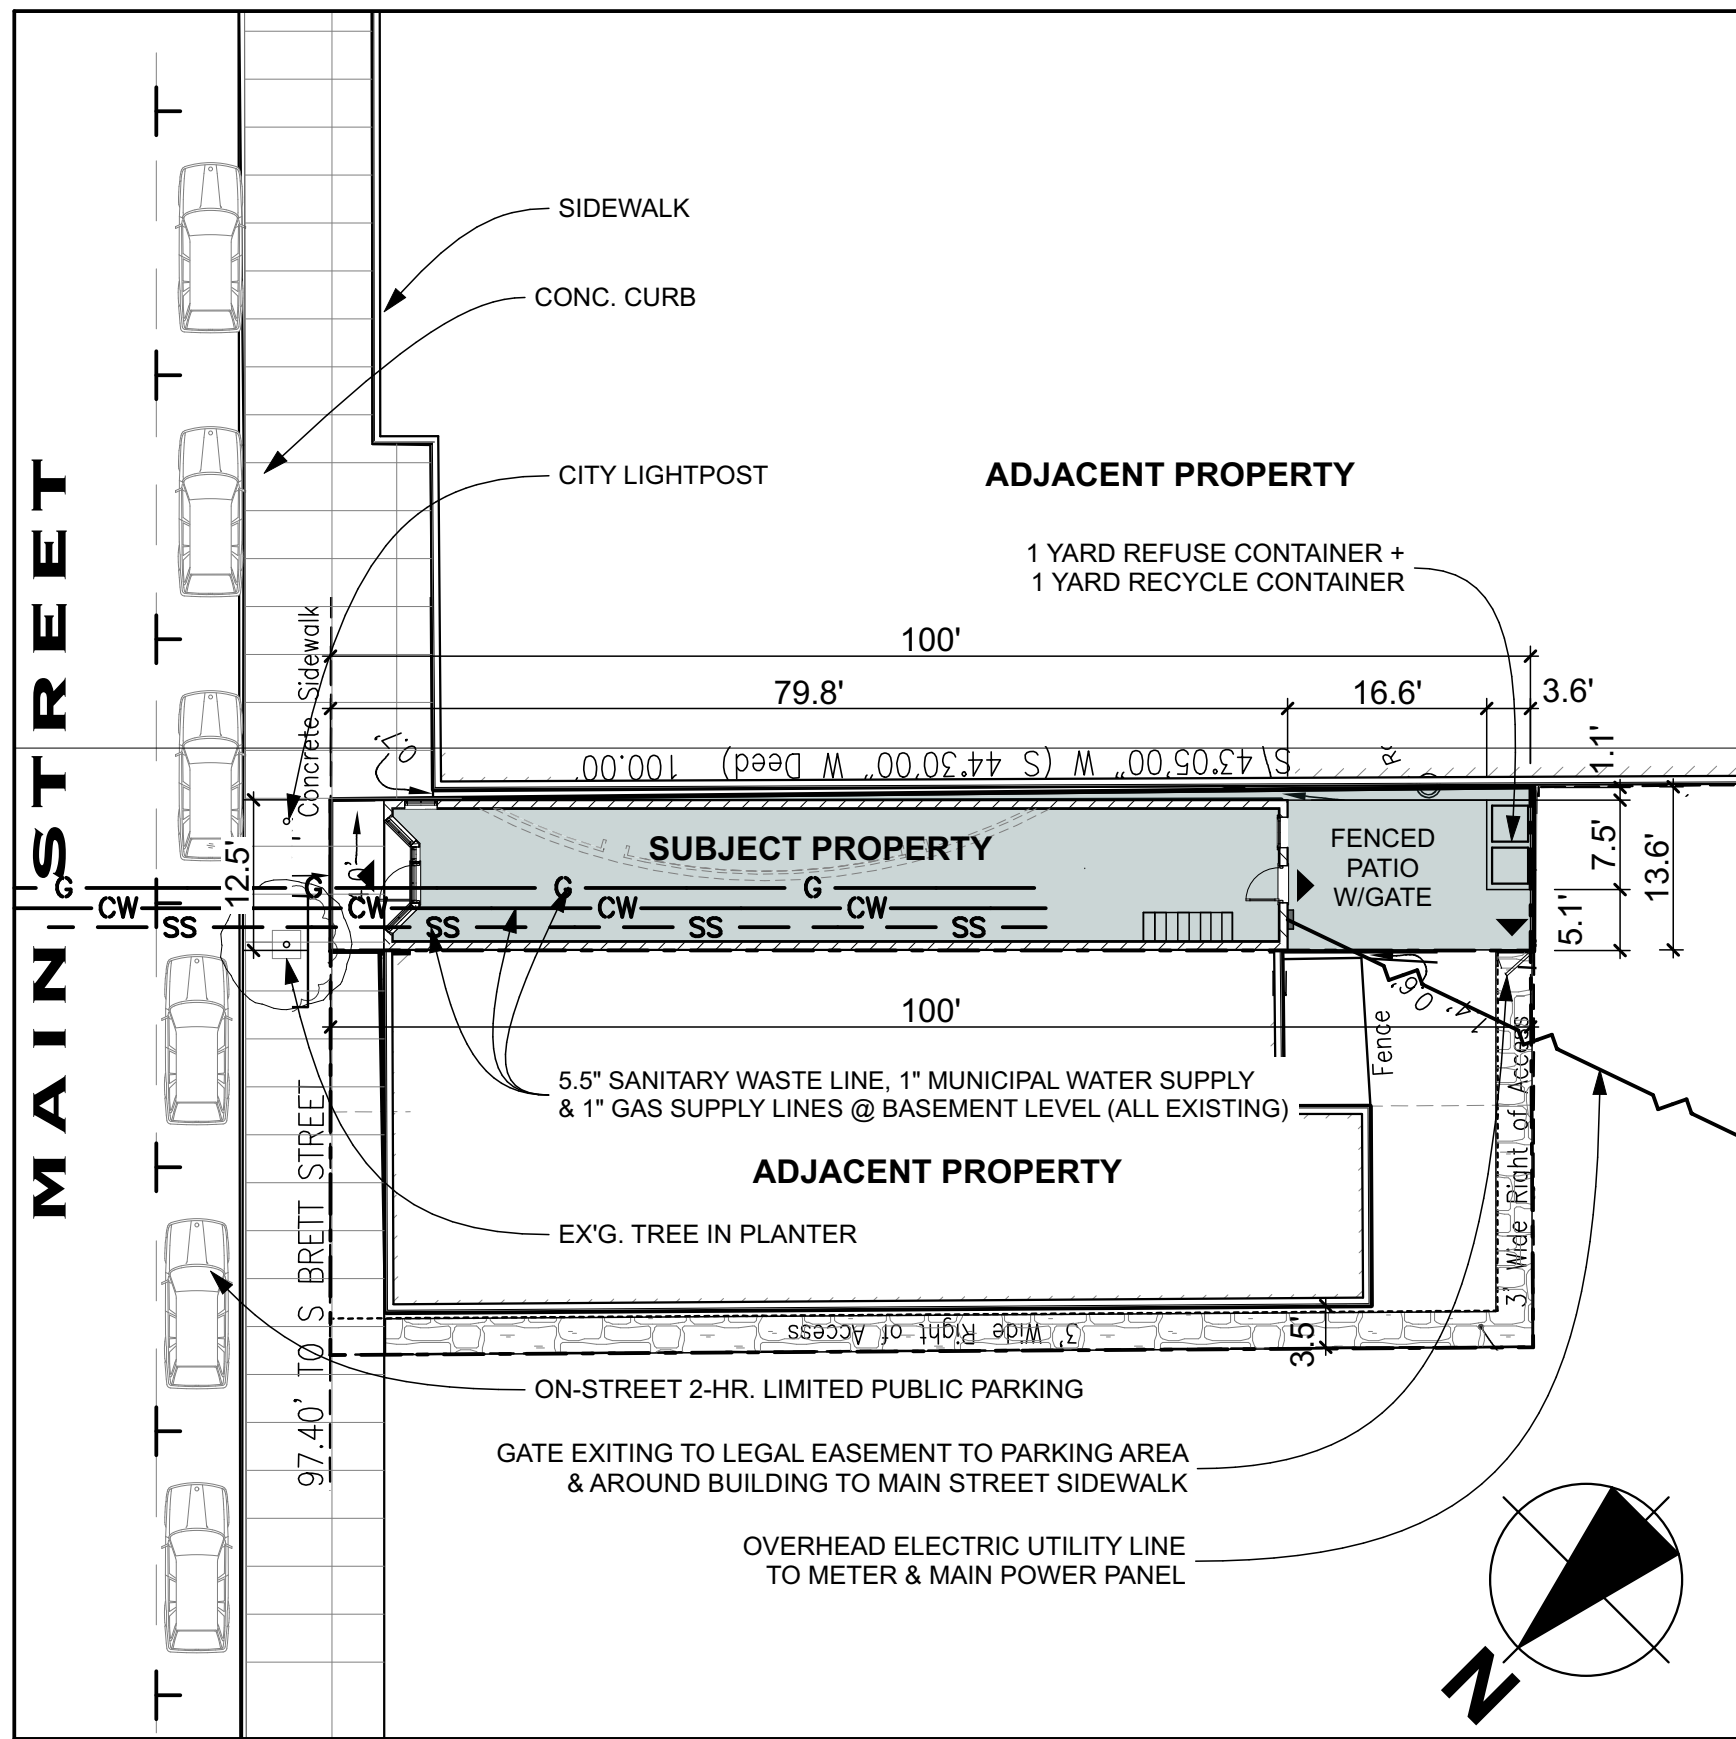

1 SITE PLAN
SCALE: 1/16" = 1'-0"



6 AVAILABLE STREET PARKING (PARTIAL)
SCALE: 1:2.12

ESTIMATED SEASONAL PATIO USE: MAY 1 THROUGH OCTOBER 31
NO PROPOSED OUTDOOR SPEAKERS OR LIVE MUSIC AT SEASONAL PATIO

5 HOURS OF OPERATION



4 STREET VIEW
SCALE: 1:1.09

SHEET INDEX

PLANS		
A-001	COVER SHEET	☐
C-101	SITE CIVIL SURVEY	☐
A-101	GROUND FLOOR PLAN + FRONT	☐
A-102	GROUND FLOOR PLAN + REAR	☐
A-103	ROOF & BASEMENT PLANS	☐
A-104	INTERIOR ELEVATIONS	☐
ELEVATIONS		
A-201	FRONT, REAR & PARTIAL SIDE ELEVATIONS	☐
SECTIONS		
A-301	BUILDING SECTIONS	☐

TABULAR SUMMARY

S/B/L:	130200-5954-36-908866	PROPERTY SETBACKS: F 0.0' / S1 0.0' / S2 0.3' TO 1.1' / R 0.0'
ZONE:	CMS 'Central Main Street'	BUILDING HEIGHT: F 15.5' / R 10.7'
LOT AREA S.F.:	1,315	LANDSCAPED AREA: REQ'T WAIVED PER 41.18 E(12)
BUILDING AREA S.F.:	939	PARKING REQUIRED: REQ'G WAIVER PER 41.18 G(4)
STRUCTURAL COVERAGE S.F.:	939	PARKING ONSITE: 0 SPACES
STRUCTURAL COVERAGE %:	71.4%	INDOOR SEATING OCCUPANCY: 41
OPEN SPACE S.F.:	174.7	OUTDOOR (SEASONAL) SEATING OCCUPANCY: 14
OPEN SPACE %:	13.3%	TOTAL SEATING OCCUPANCY: 55

NOTES
1. THE CITY OF BEACON BUILDING DEPARTMENT SHALL HAVE ACCESS TO VERIFY WHERE EXISTING ROOF LEADERS LEAD TO
2. PER I&I INVESTIGATION REPORT DATED 7/25/2019, "THE REMAINING PIPE THAT PREVIOUSLY SERVED TO CONNECT TO THE ROOF LEADER TO THE SANITARY SEWER SYSTEM WILL BE REMOVED," AND "THE SUMP PUMP WILL BE REMOVED AND REROUTED TO THE ROOF LEADER DISCHARGE LOCATION."

1. COPYRIGHT OICLE LAND SURVEYING, PC ALL RIGHTS RESERVED.

2. UNAUTHORIZED ALTERATION OR ADDITION TO A SURVEY MAP BEARING A LICENSED LAND SURVEYOR'S SEAL IS A VIOLATION OF SECTION 7209, SUB-DIVISION 2, OF THE NEW YORK STATE EDUCATION LAW.

3. ONLY BOUNDARY SURVEY MAPS WITH THE SURVEYOR'S EMBOSSED OR INKED SEAL ARE GENUINE TRUE AND CORRECT COPIES OF THE SURVEYOR'S ORIGINAL WORK AND OPINION.

4. CERTIFICATIONS ON THIS BOUNDARY SURVEY MAP SIGNIFY THAT THE MAP WAS PREPARED IN ACCORDANCE WITH THE CURRENT EXISTING CODE OF PRACTICE FOR LAND SURVEYS ADOPTED BY THE NEW YORK STATE ASSOCIATION OF PROFESSIONAL LAND SURVEYORS, INC. THE CERTIFICATION IS LIMITED TO PERSONS FOR WHOM THE BOUNDARY SURVEY MAP IS PREPARED, TO THE TITLE COMPANY, TO THE GOVERNMENTAL AGENCY, AND TO THE LENDING INSTITUTION LISTED ON THIS BOUNDARY SURVEY MAP.

5. THE CERTIFICATIONS HEREIN ARE NOT TRANSFERABLE.



SURVEYED WITHOUT THE BENEFIT OF A TITLE SEARCH

EASEMENTS AND/OR SUBSURFACE STRUCTURES RECORDED OR UNRECORDED ARE NOT GUARANTEED UNLESS PHYSICALLY EVIDENT ON THE PREMISES AT THE TIME OF THE SURVEY

SUBJECT TO COVENANTS, EASEMENTS, RESTRICTIONS, CONDITIONS AND AGREEMENTS OF RECORD

UNDERGROUND UTILITIES SHOWN HEREON BASED ON UTILITY EVIDENCE VISIBLE AT GROUND SURFACE AND ARE SUBJECT TO FIELD VERIFICATION BY EXCAVATION


UTILITIES SHOWN DO NOT PURPORT TO CONSTITUTE OR REPRESENT ALL UTILITIES LOCATED UPON OR ADJACENT TO THE SURVEYED PREMISES

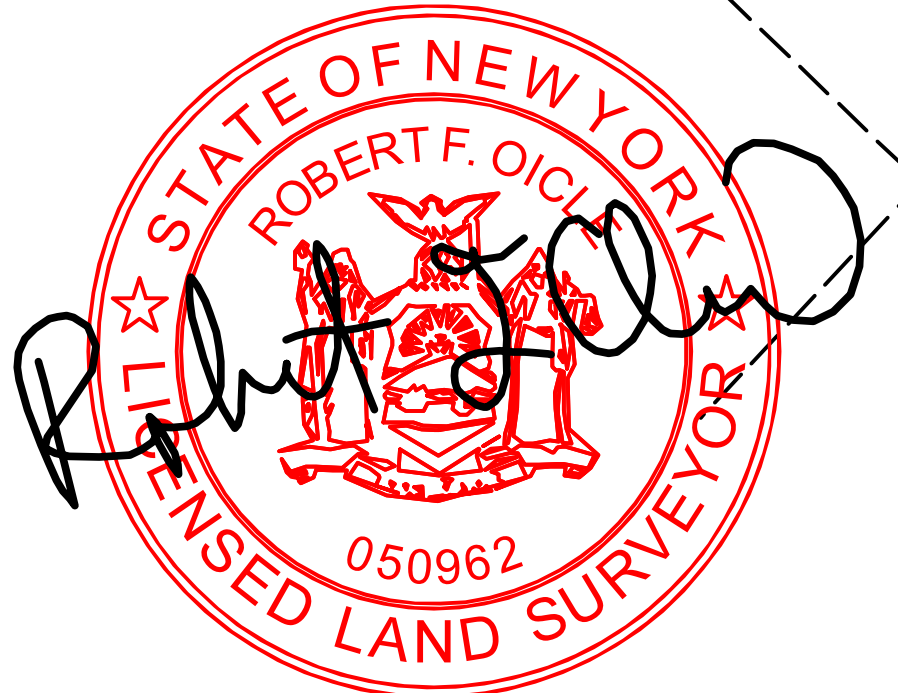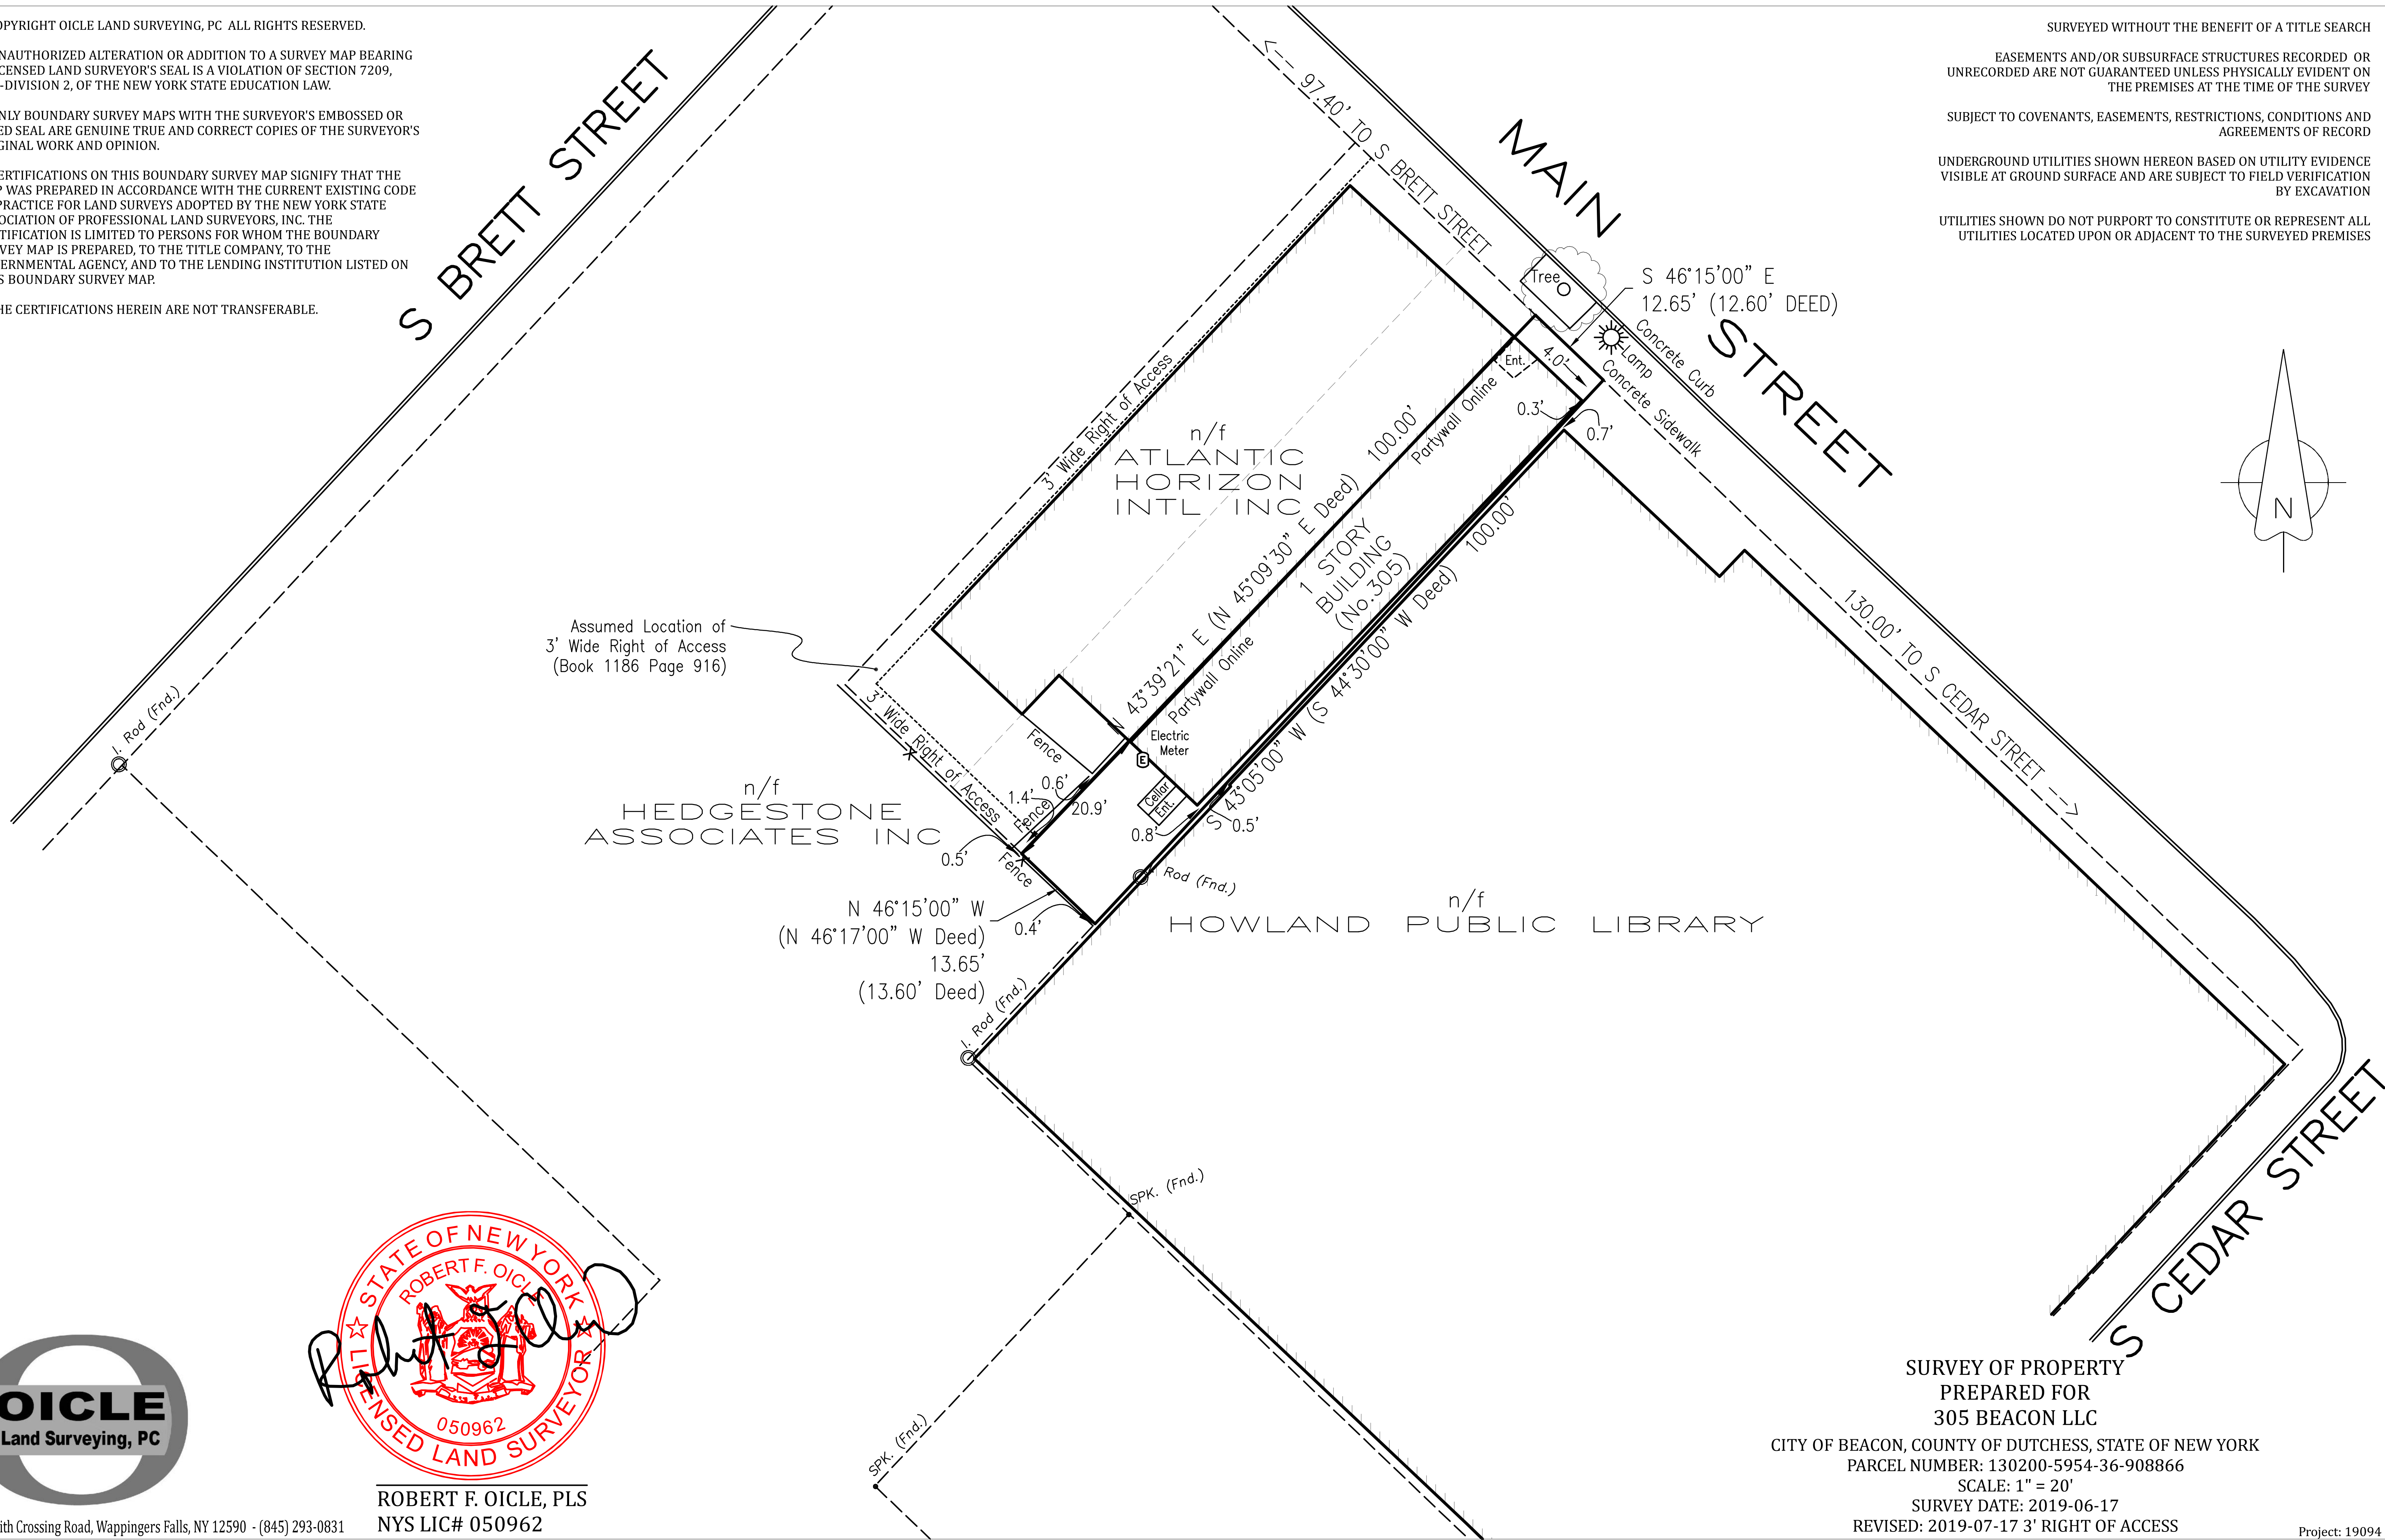


ROBERT F. OICLE, PLS
NYS LIC# 050962

SURVEY OF PROPERTY
PREPARED FOR
305 BEACON LLC
CITY OF BEACON, COUNTY OF DUTCHESS, STATE OF NEW YORK
PARCEL NUMBER: 130200-5954-36-908866
SCALE: 1" = 20'
SURVEY DATE: 2019-06-17
REVISED: 2019-07-17 3' RIGHT OF ACCESS

/Users/rudywill-MP/Dropbox/Ballinger Beacon/MODELS/Beacon Early Terrible - MASTER-v.3.pln

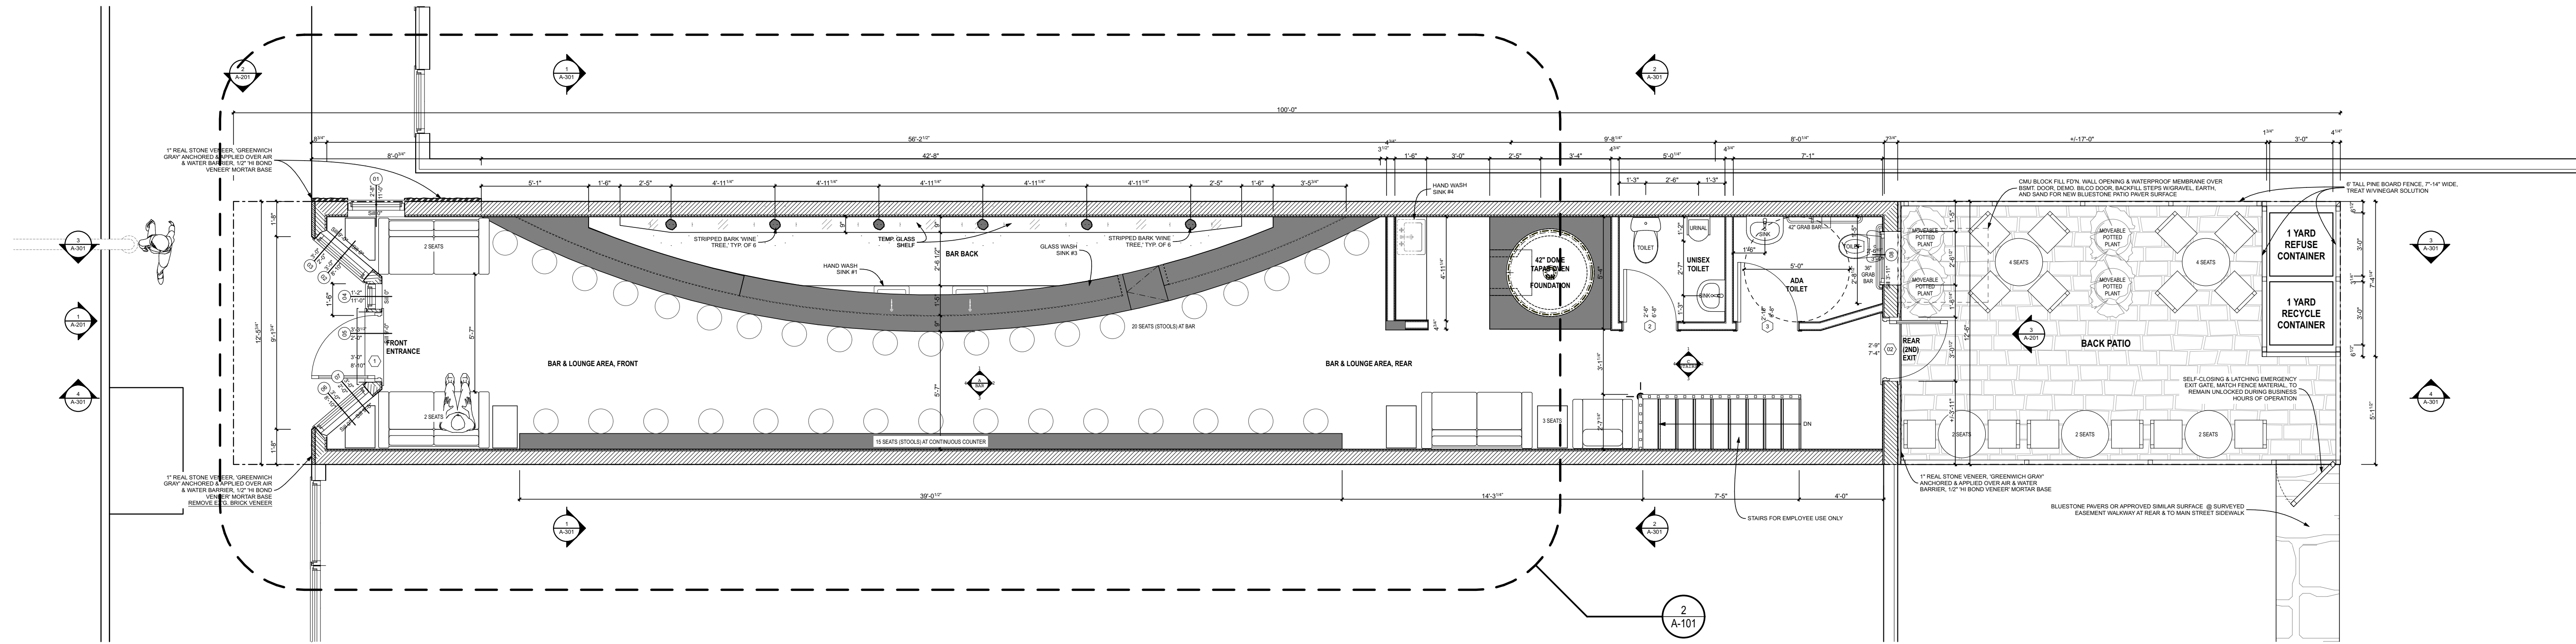

1 1st FLOOR PLAN
SCALE: 1/4" = 1'-0"

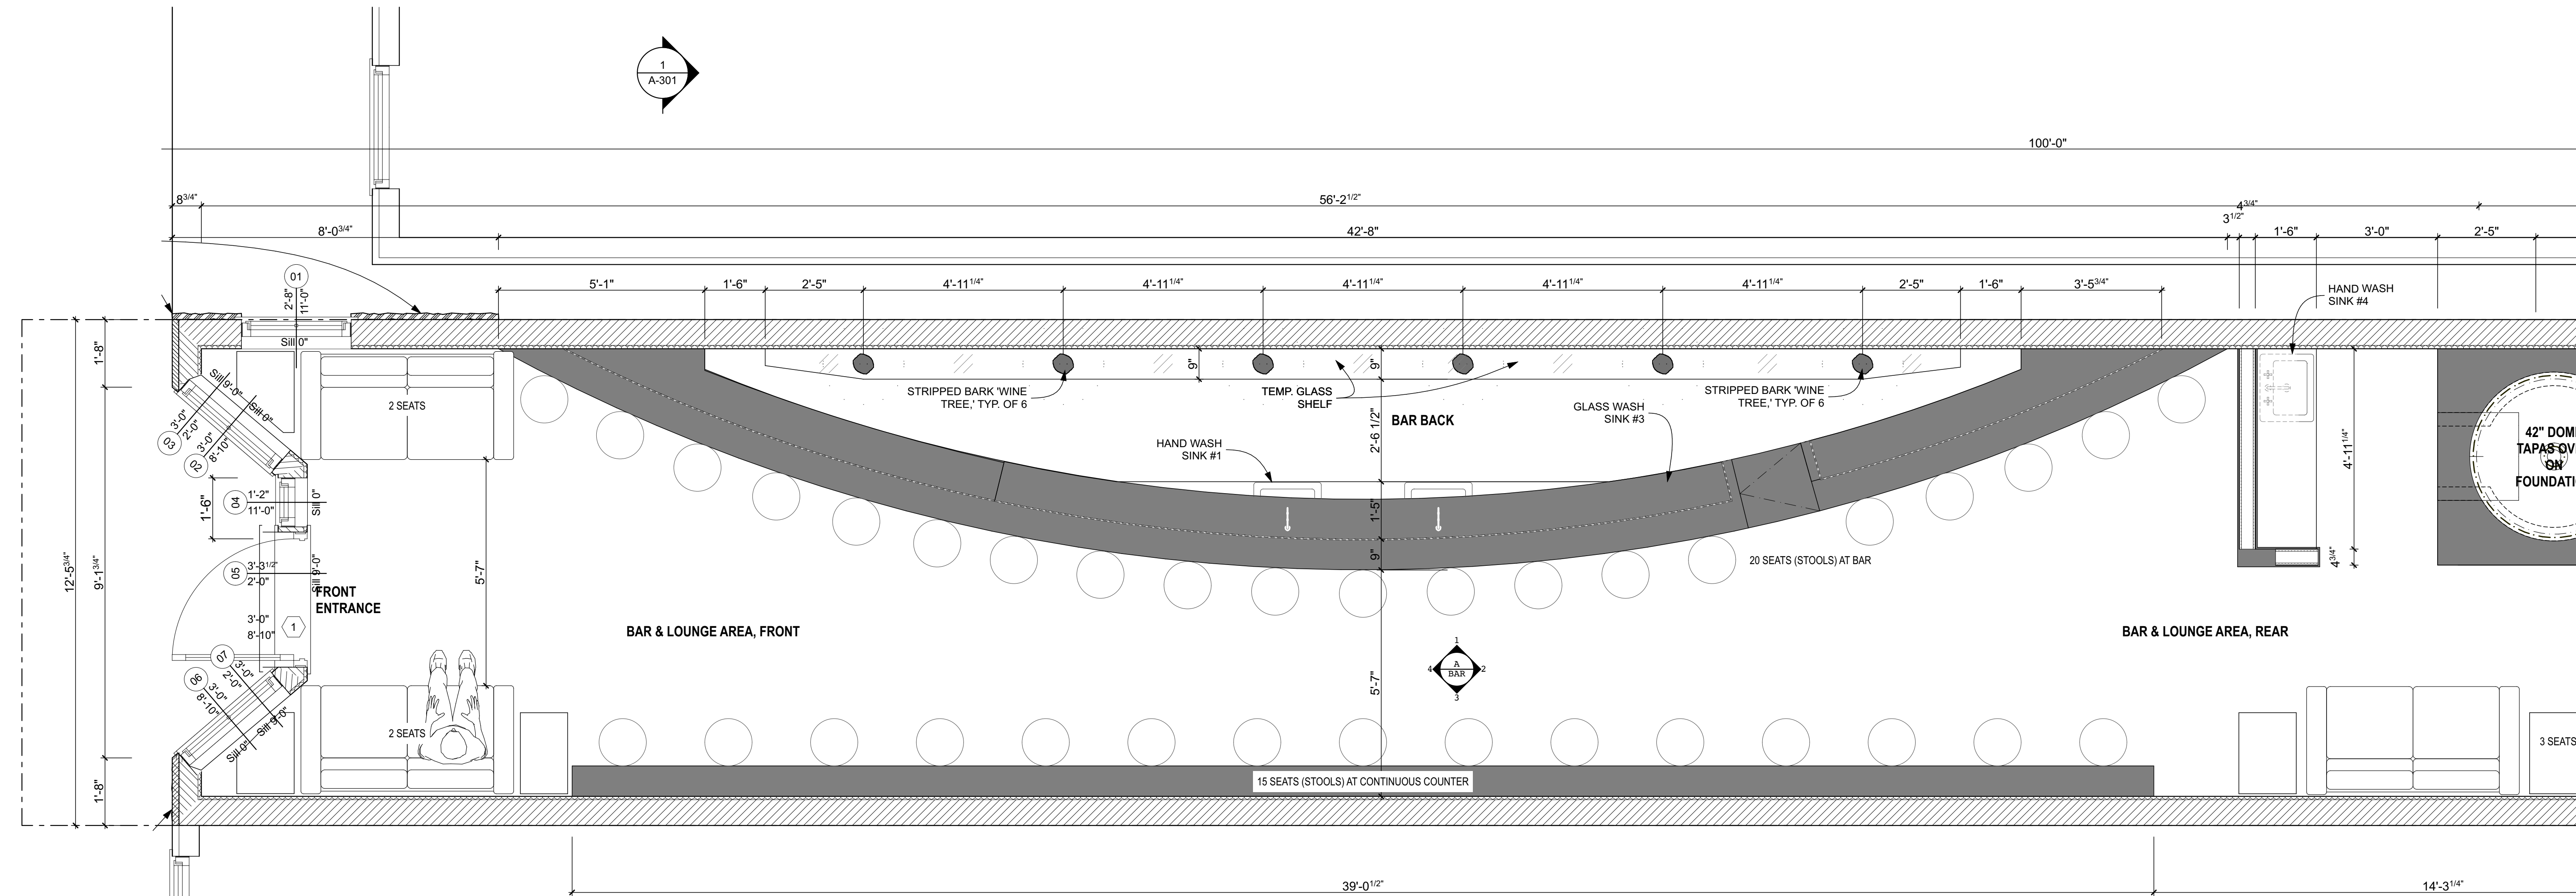

2 ENLARGED FLOOR PLAN - FRONT
SCALE: 1/2" = 1'-0"



EARLY TERRIBLE WINE & TAPAS BAR
305 MAIN STREET • BEACON, NY 12508



15 Railroad Ave. Suite 101
Kingston, New York 12401
Ph. (845) 616-8664
bwill@ashokanarchitecture.com


PLANNING BOARD
SUP SUBMITTAL SET
AUGUST 9, 2019

PROJECT NO: 1904
DATE: 8/9/2019
DRAWN BY:
COPYRIGHT


GROUND FLOOR
PLAN + FRONT

A-101

/Users/rudywill-MP/Dropbox/Ballinger Beacon Early Terrible - MASTER-v.3.pln

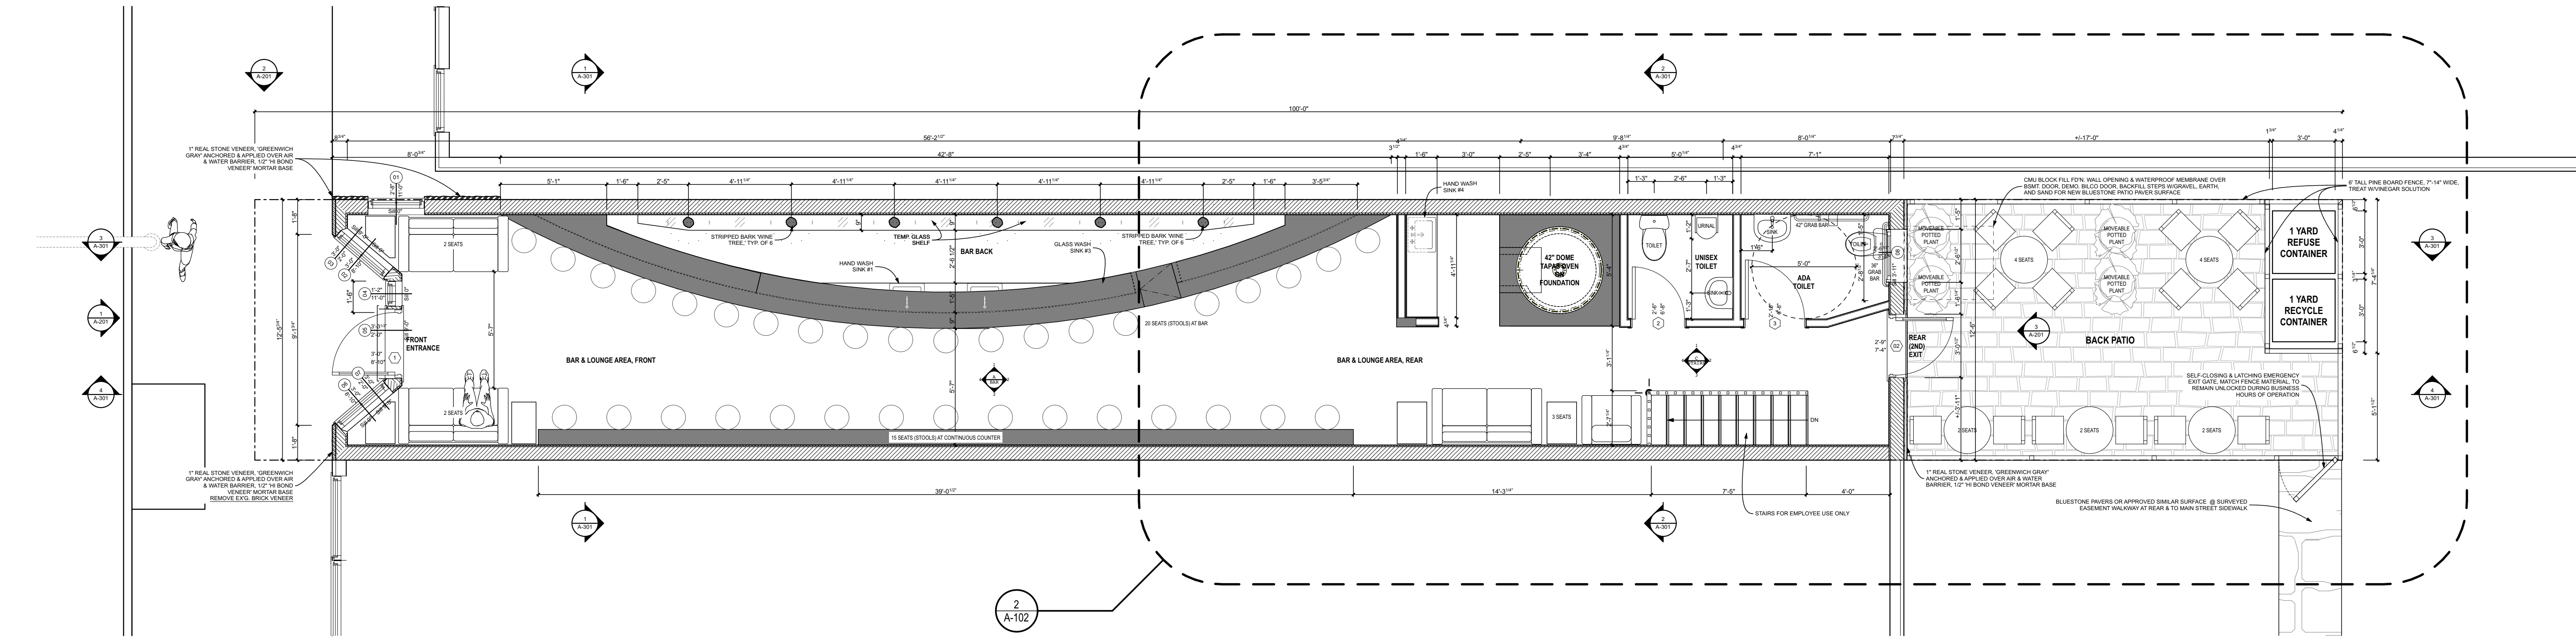

1 1st FLOOR PLAN
SCALE: 1/4" = 1'-0"

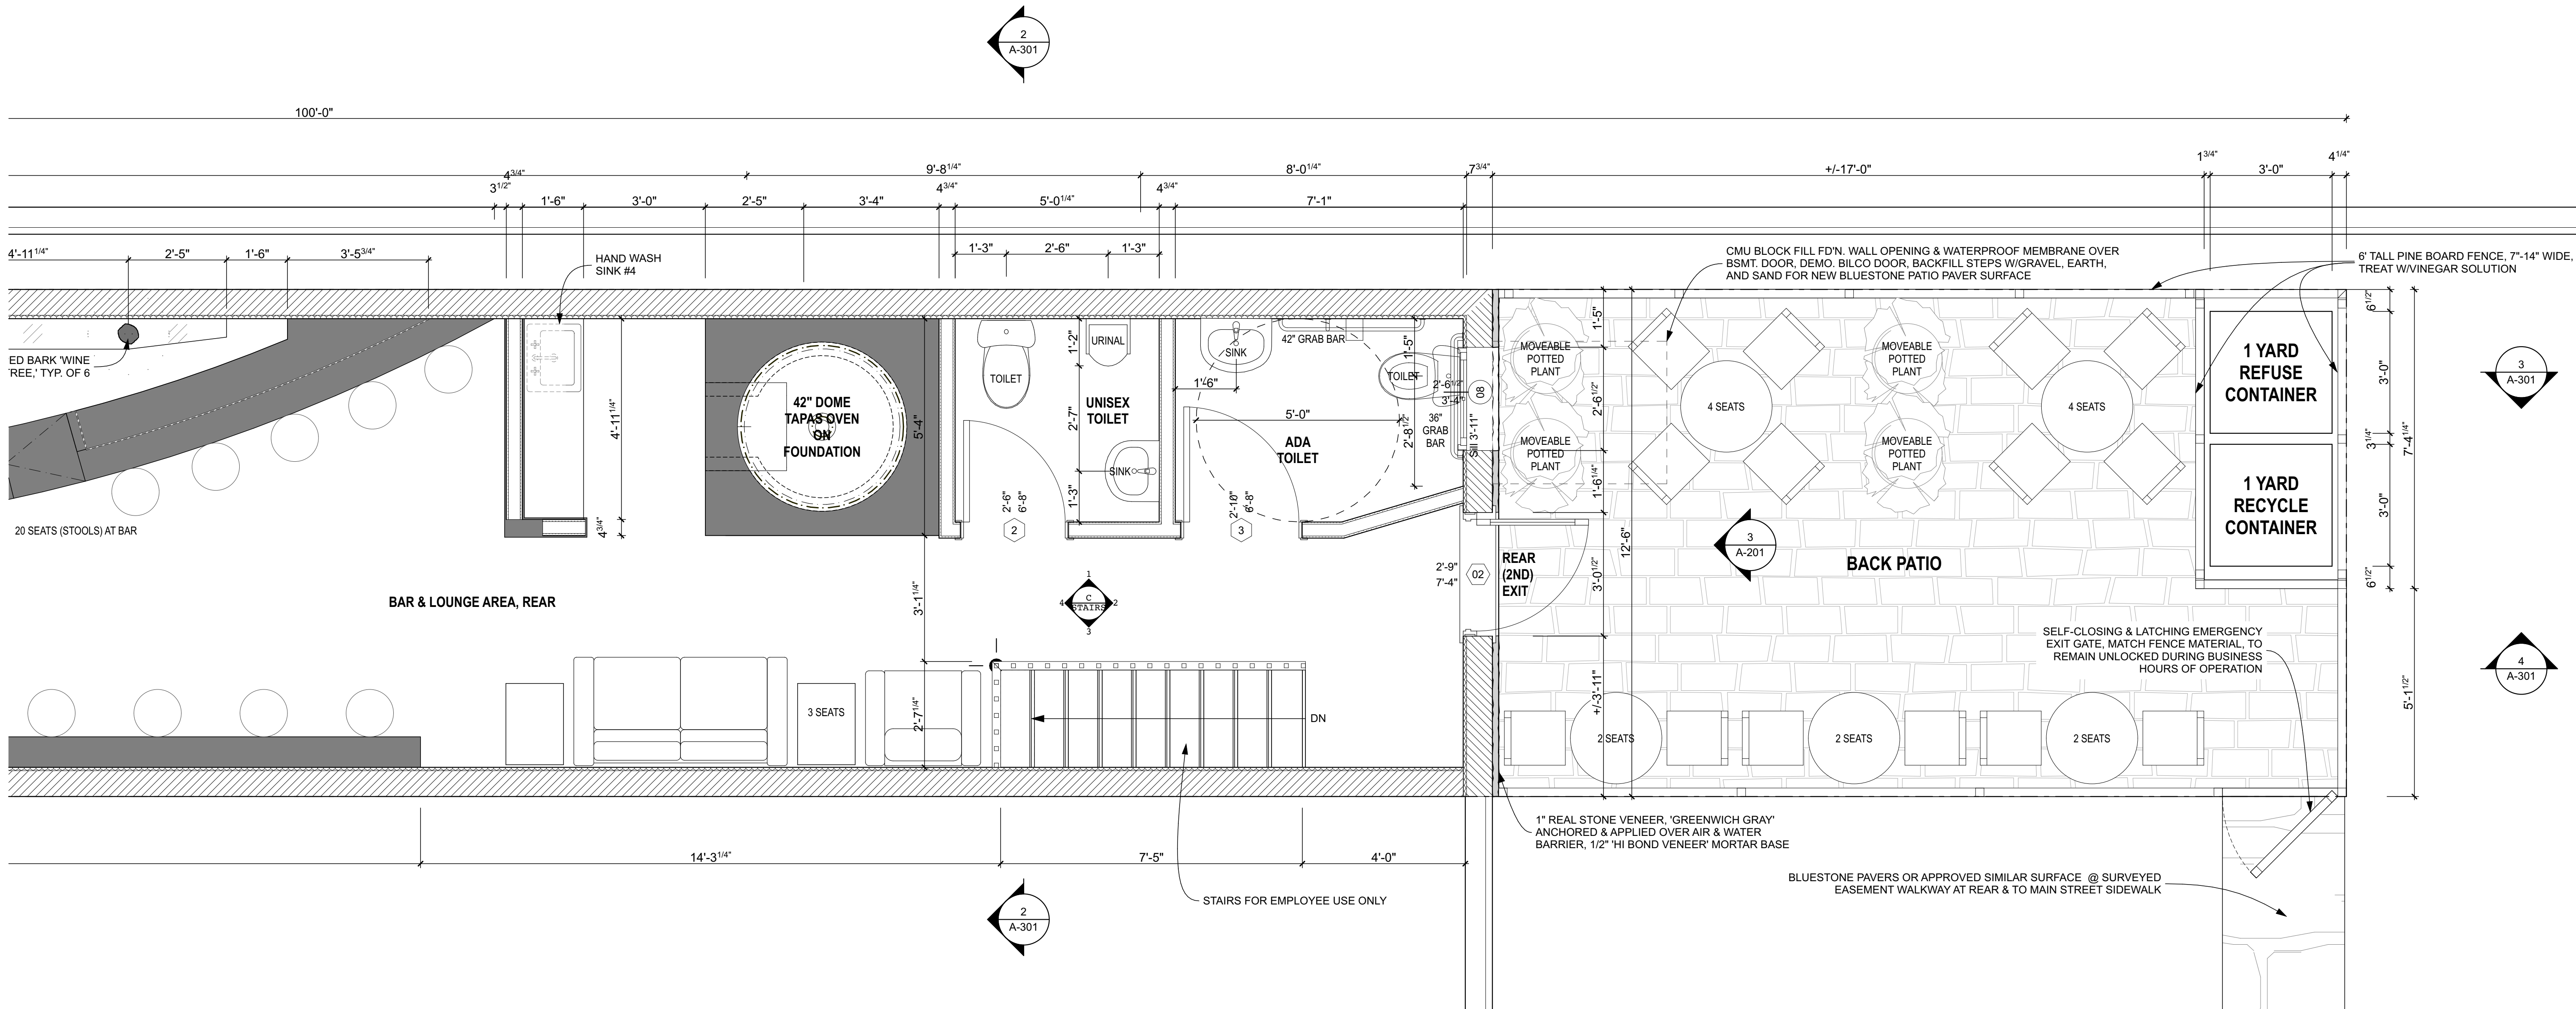

2 ENLARGED FLOOR PLAN - REAR



EARLY TERRIBLE WINE & TAPAS BAR
305 MAIN STREET • BEACON, NY 12508



15 Railroad Ave. Suite 101
Kingston, New York 12401
Ph. (845) 616-8664
bwill@ashokanarchitecture.com


PLANNING BOARD
SUP SUBMITTAL SET
AUGUST 9, 2019

PROJECT NO: 1904
DATE: 8/9/2019
DRAWN BY:
COPYRIGHT


GROUND FLOOR
PLAN + REAR

A-102

/Users/rudywill-MP/Dropbox/Ballinger Beacon/MODELS/Beacon Early Terrible - MASTER-v.3.pln

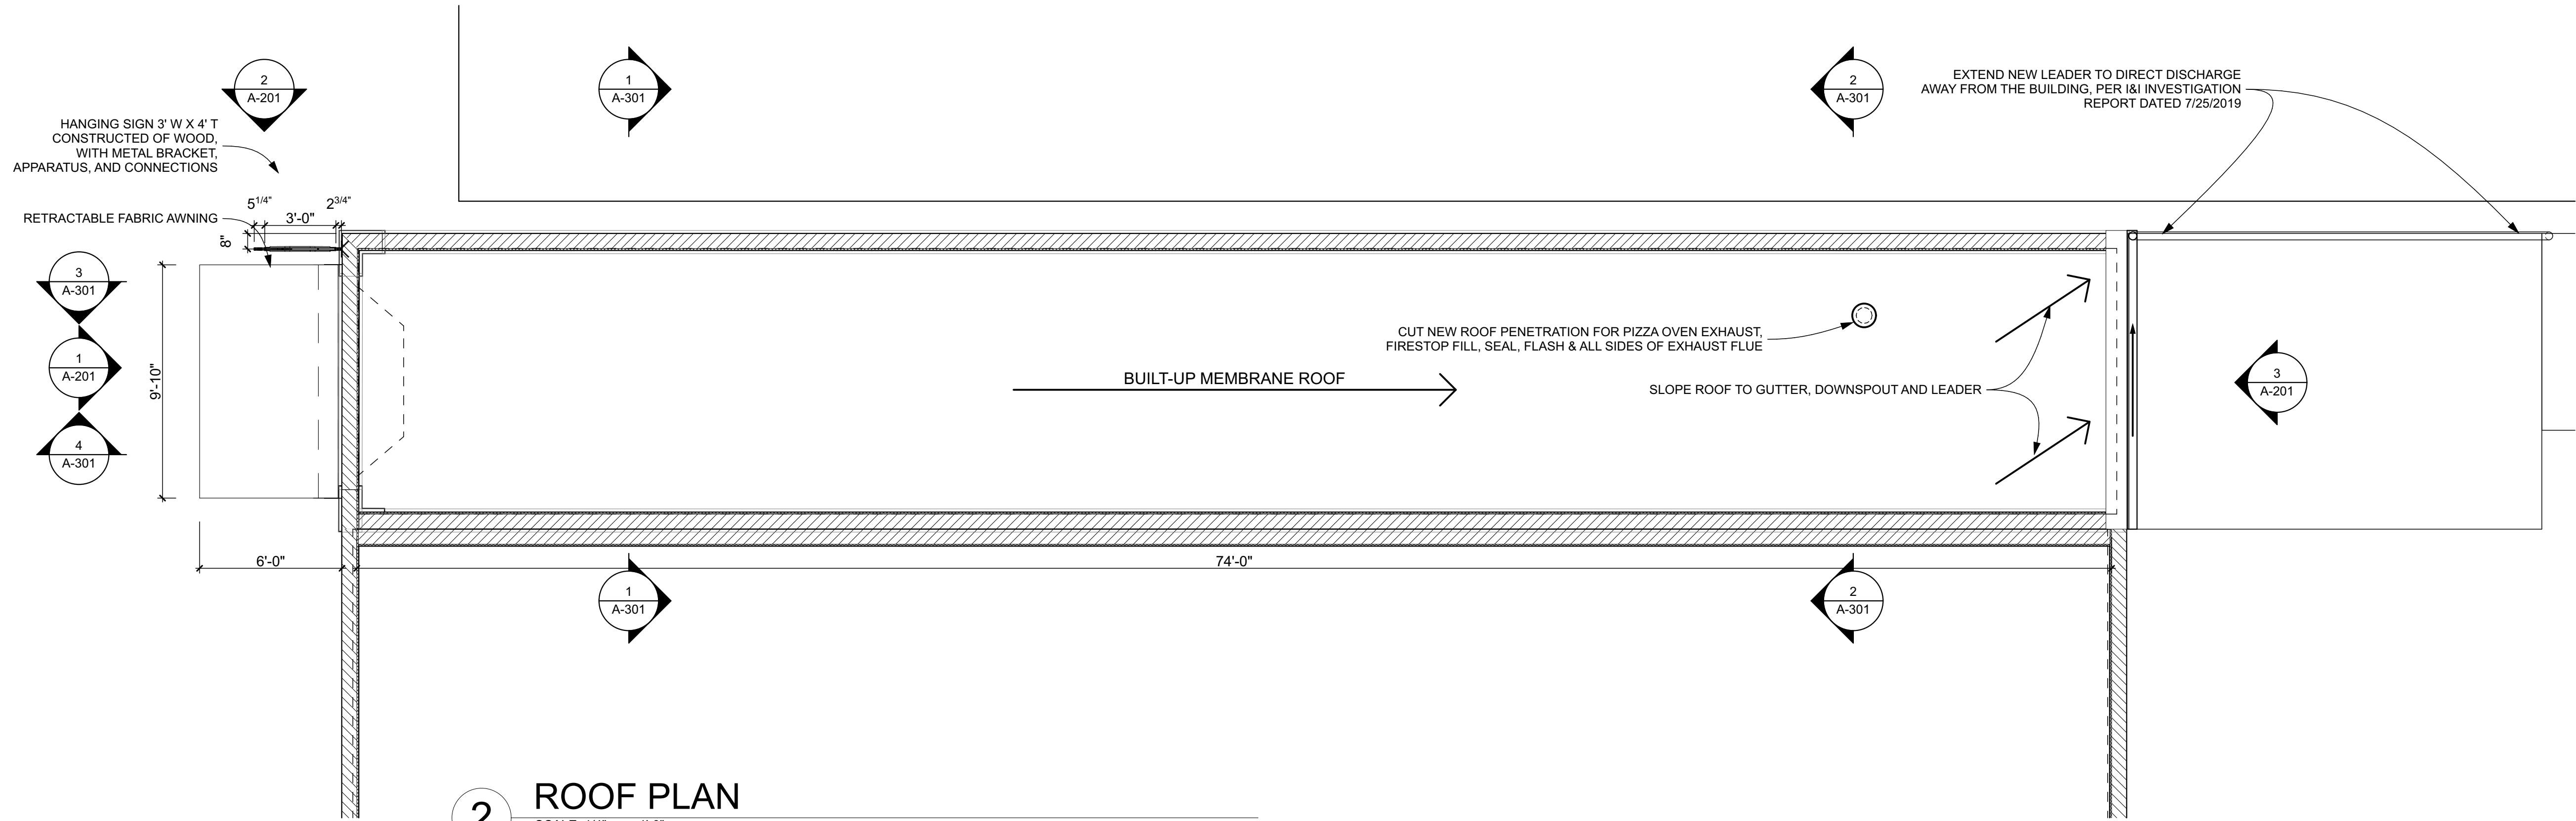

2 ROOF PLAN
SCALE: 1/4" = 1'-0"

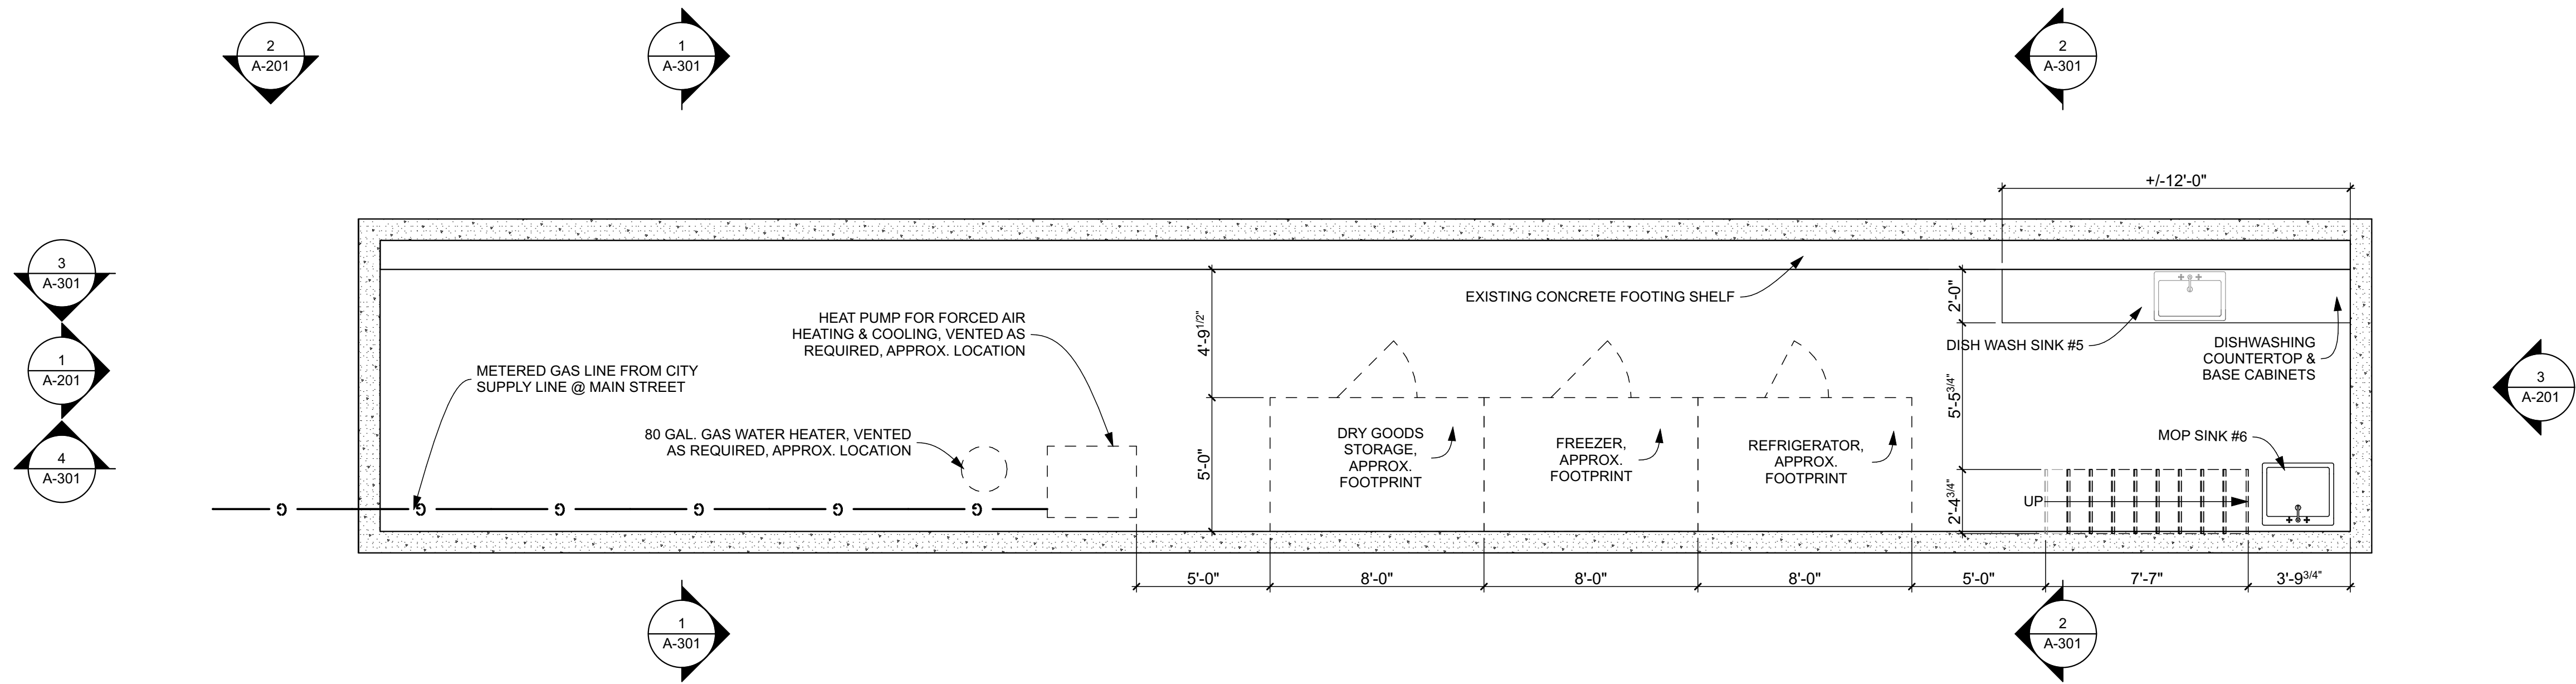

1 BASEMENT FLOOR PLAN
SCALE: 1/4" = 1'-0"



EARLY TERRIBLE WINE & TAPAS BAR
305 MAIN STREET • BEACON, NY 12508



15 Railroad Ave. Suite 101
Kingston, New York 12401
Ph. (845) 616-8664
bwill@ashokanarchitecture.com


**PLANNING BOARD
SUP SUBMITTAL SET
AUGUST 9, 2019**

PROJECT NO: 1904
DATE: 8/9/2019
DRAWN BY:
COPYRIGHT


**ROOF &
BASEMENT PLANS**

A-103

/Users/rudywill-MP/Dropbox/Ballinger Beacon/MODELS/Beacon Early Terrible - MASTER-v.3.pln

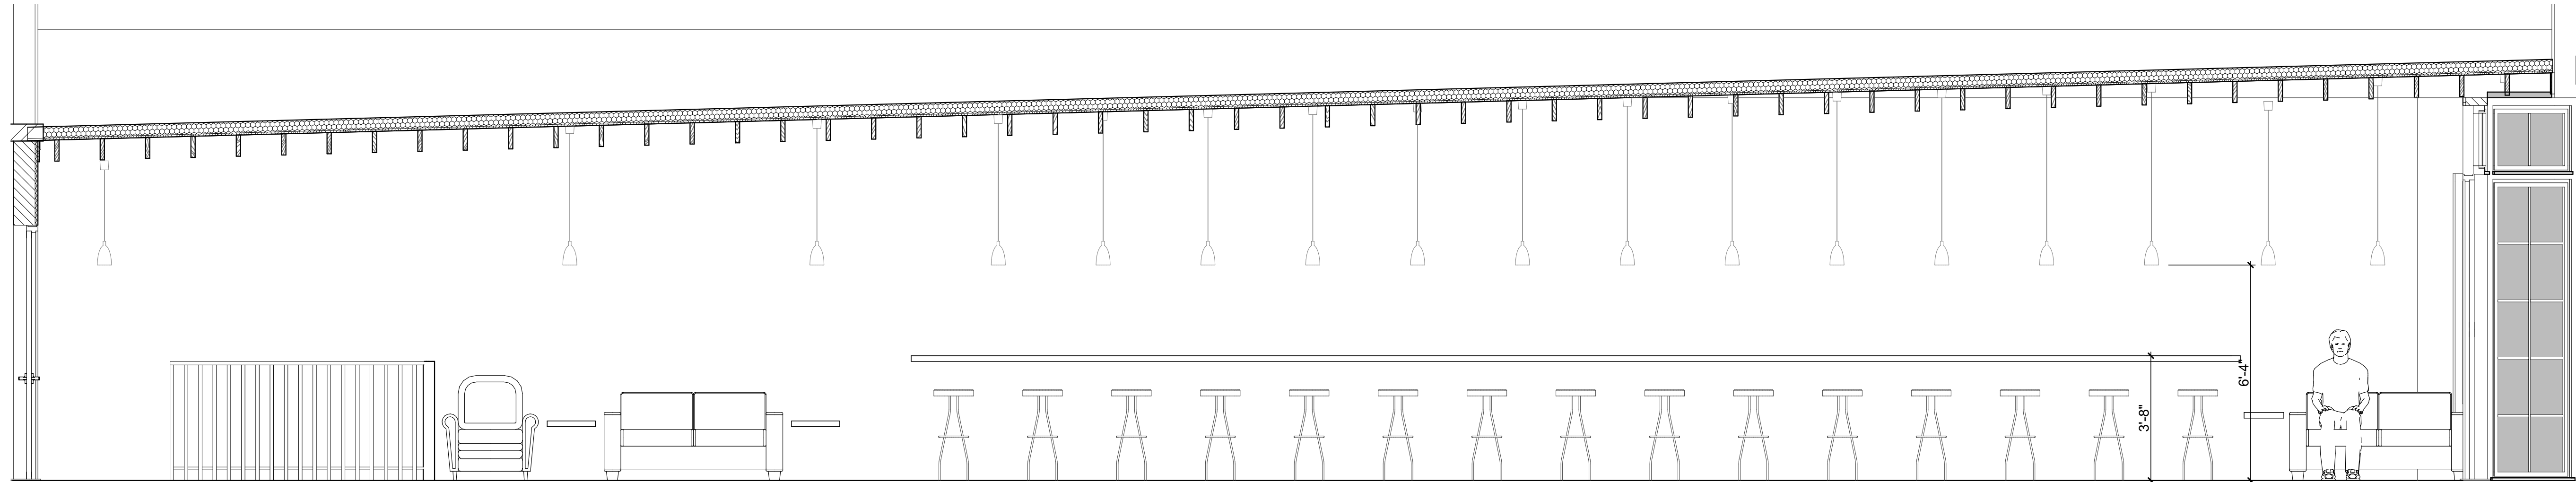

1 INTERIOR ELEVATION - BAR
SCALE: 3/8" = 1'-0"

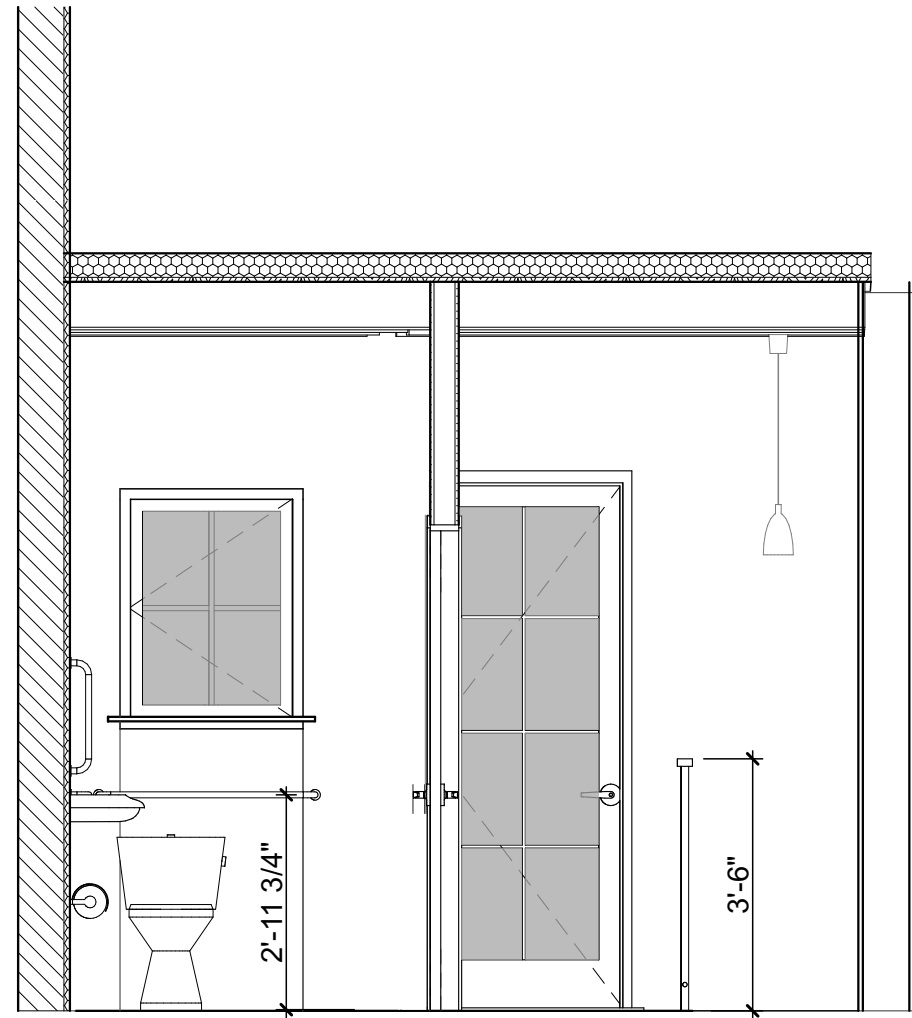

2 INTERIOR ELEVATION - ADA TOILET & HALL
SCALE: 3/8" = 1'-0"



4 INTERIOR ELEVATION - BAR
SCALE: 3/8" = 1'-0"

3 INTERIOR ELEVATION - BAR
SCALE: 3/8" = 1'-0"



EARLY TERRIBLE WINE & TAPAS BAR
305 MAIN STREET • BEACON, NY 12508



Architecture
& Planning PLLC

15 Railroad Ave. Suite 101
Kingston, New York 12401
Ph. (845) 616-8664
bwill@ashokanarchitecture.com

PLANNING BOARD
SUP SUBMITTAL SET
AUGUST 9, 2019

PROJECT NO: 1904

DATE: 8/9/2019


DRAWN BY:

COPYRIGHT

INTERIOR
ELEVATIONS

A-104


/Users/rudywill-MP/Dropbox/Ballinger Beacon/MODELS/Beacon Early Terrible - MASTER-v.3.pln

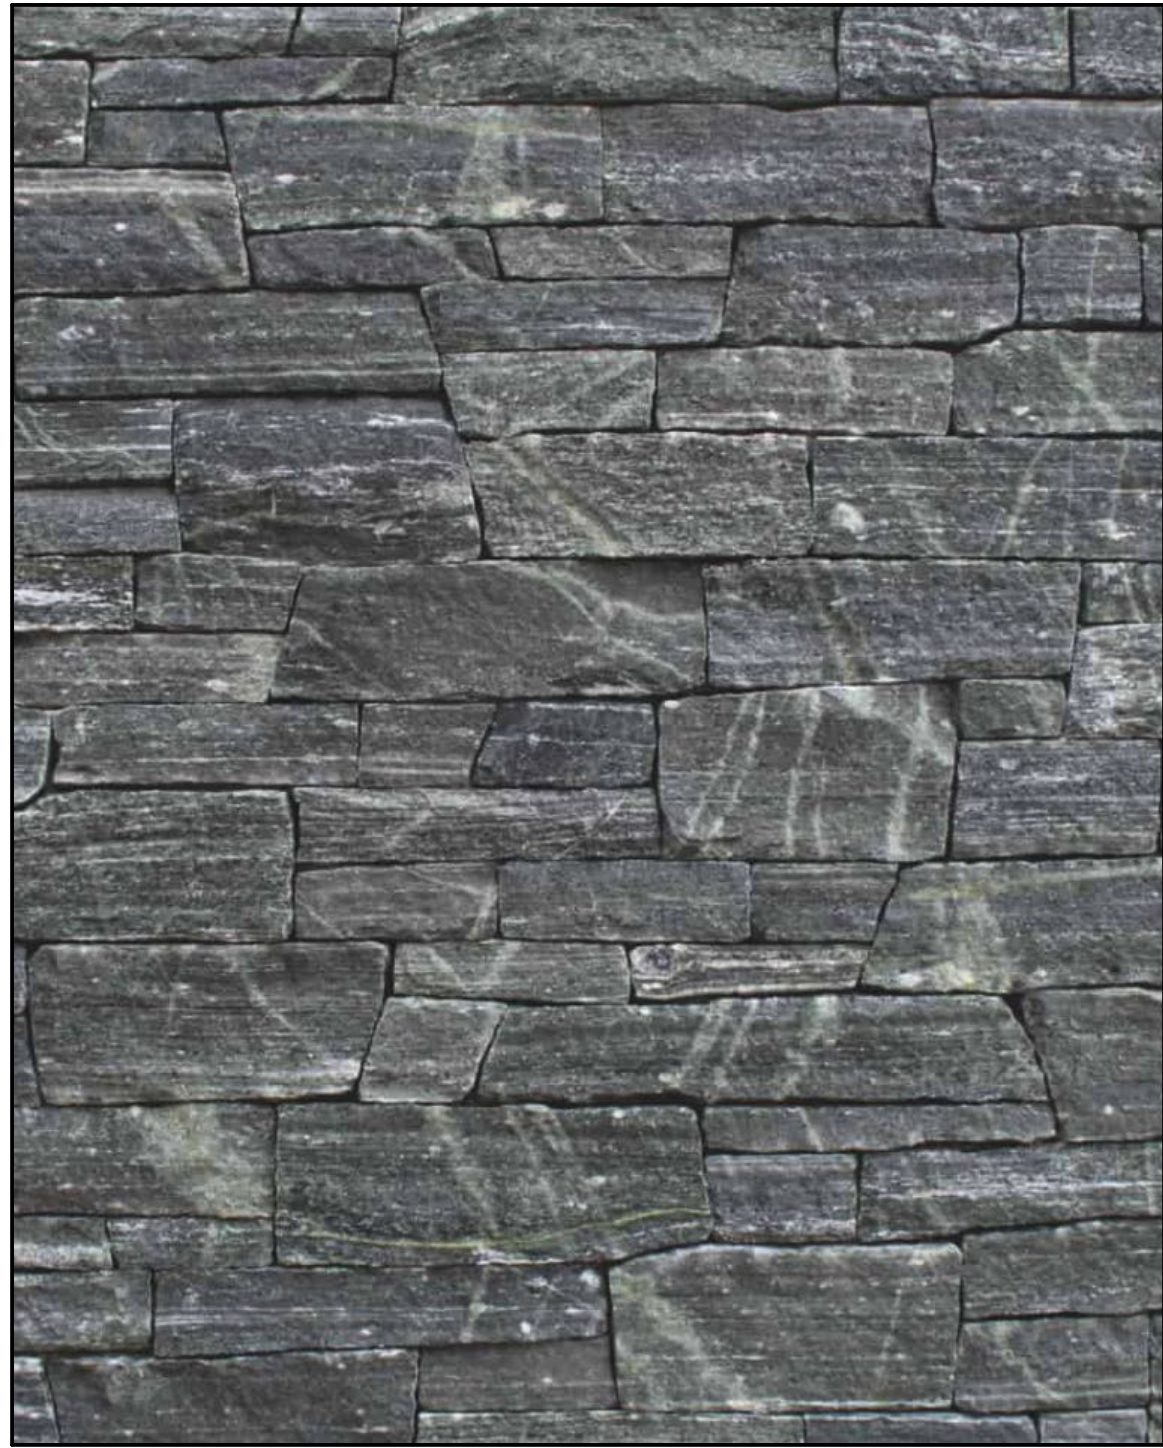


6 GREENWICH GRAY STONE VENEER
SCALE: 1:1.78




5 GARGOYLE DRAGON WING SCONCE
SCALE: 1:0.78

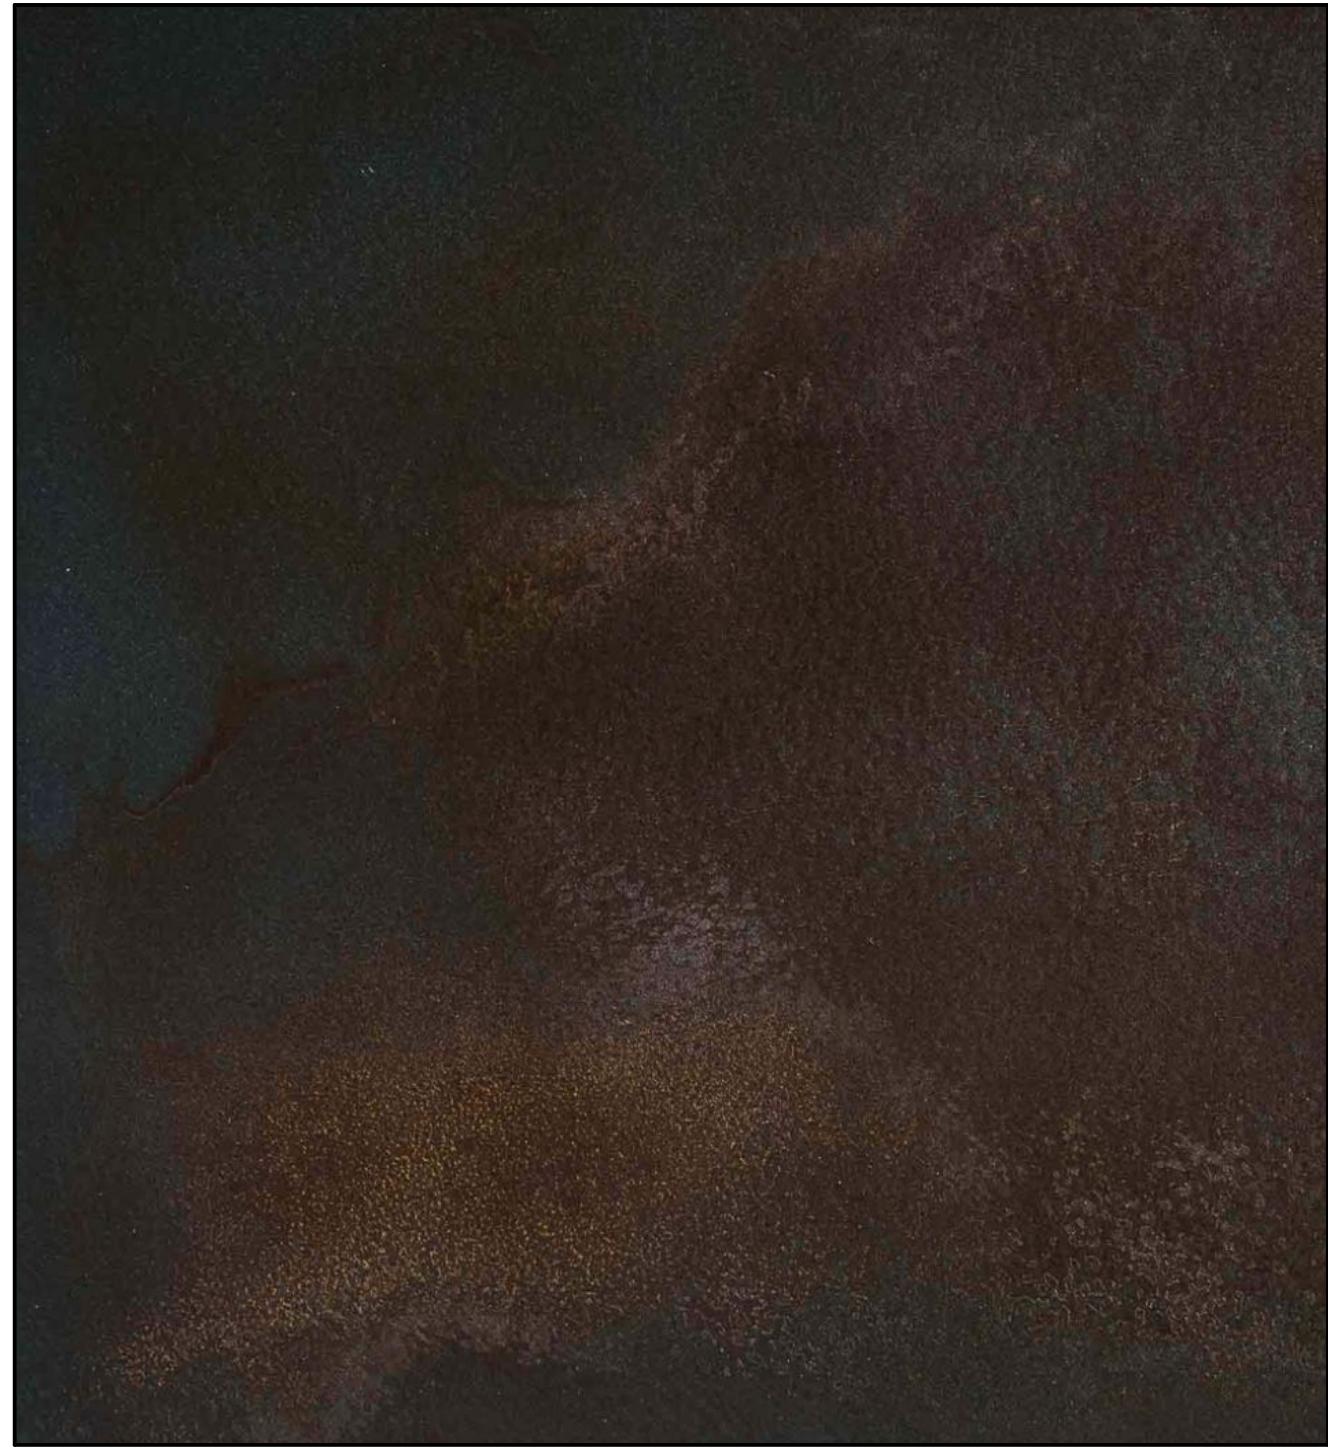


4 WINDOW SASH & DOOR FRAME FINISH
SCALE: 1:0.97

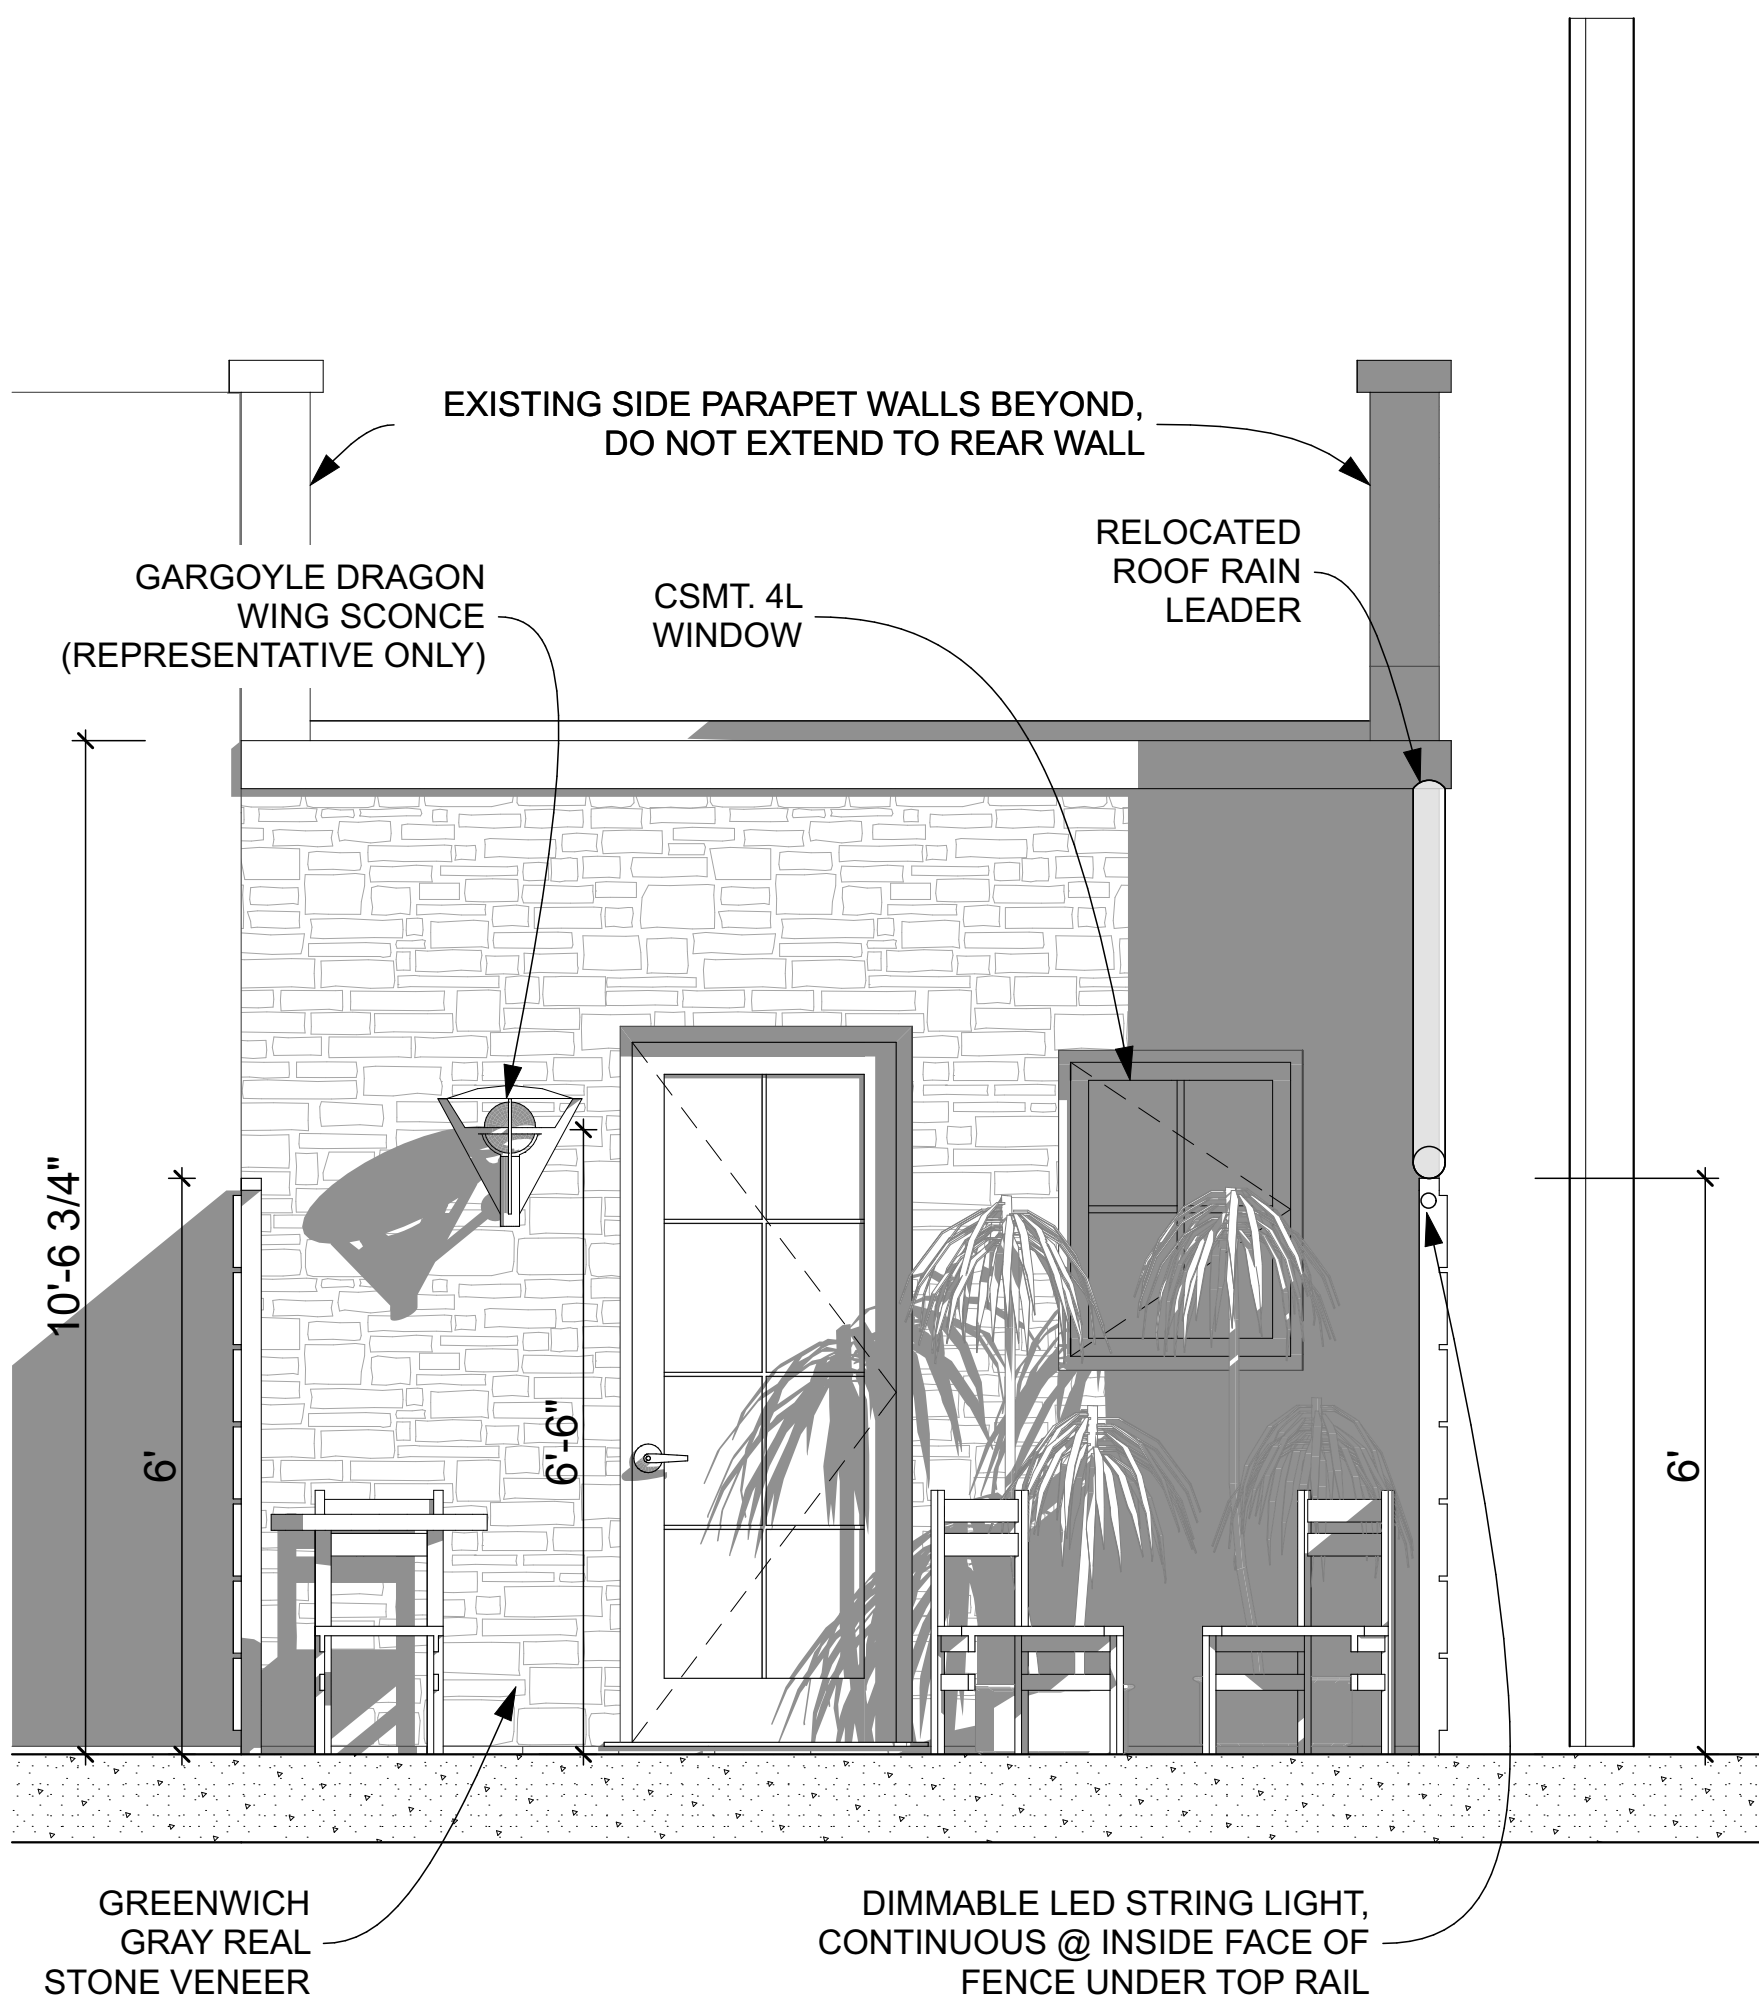

3 SOUTH (REAR) ELEVATION
SCALE: 1/2" = 1'-0"

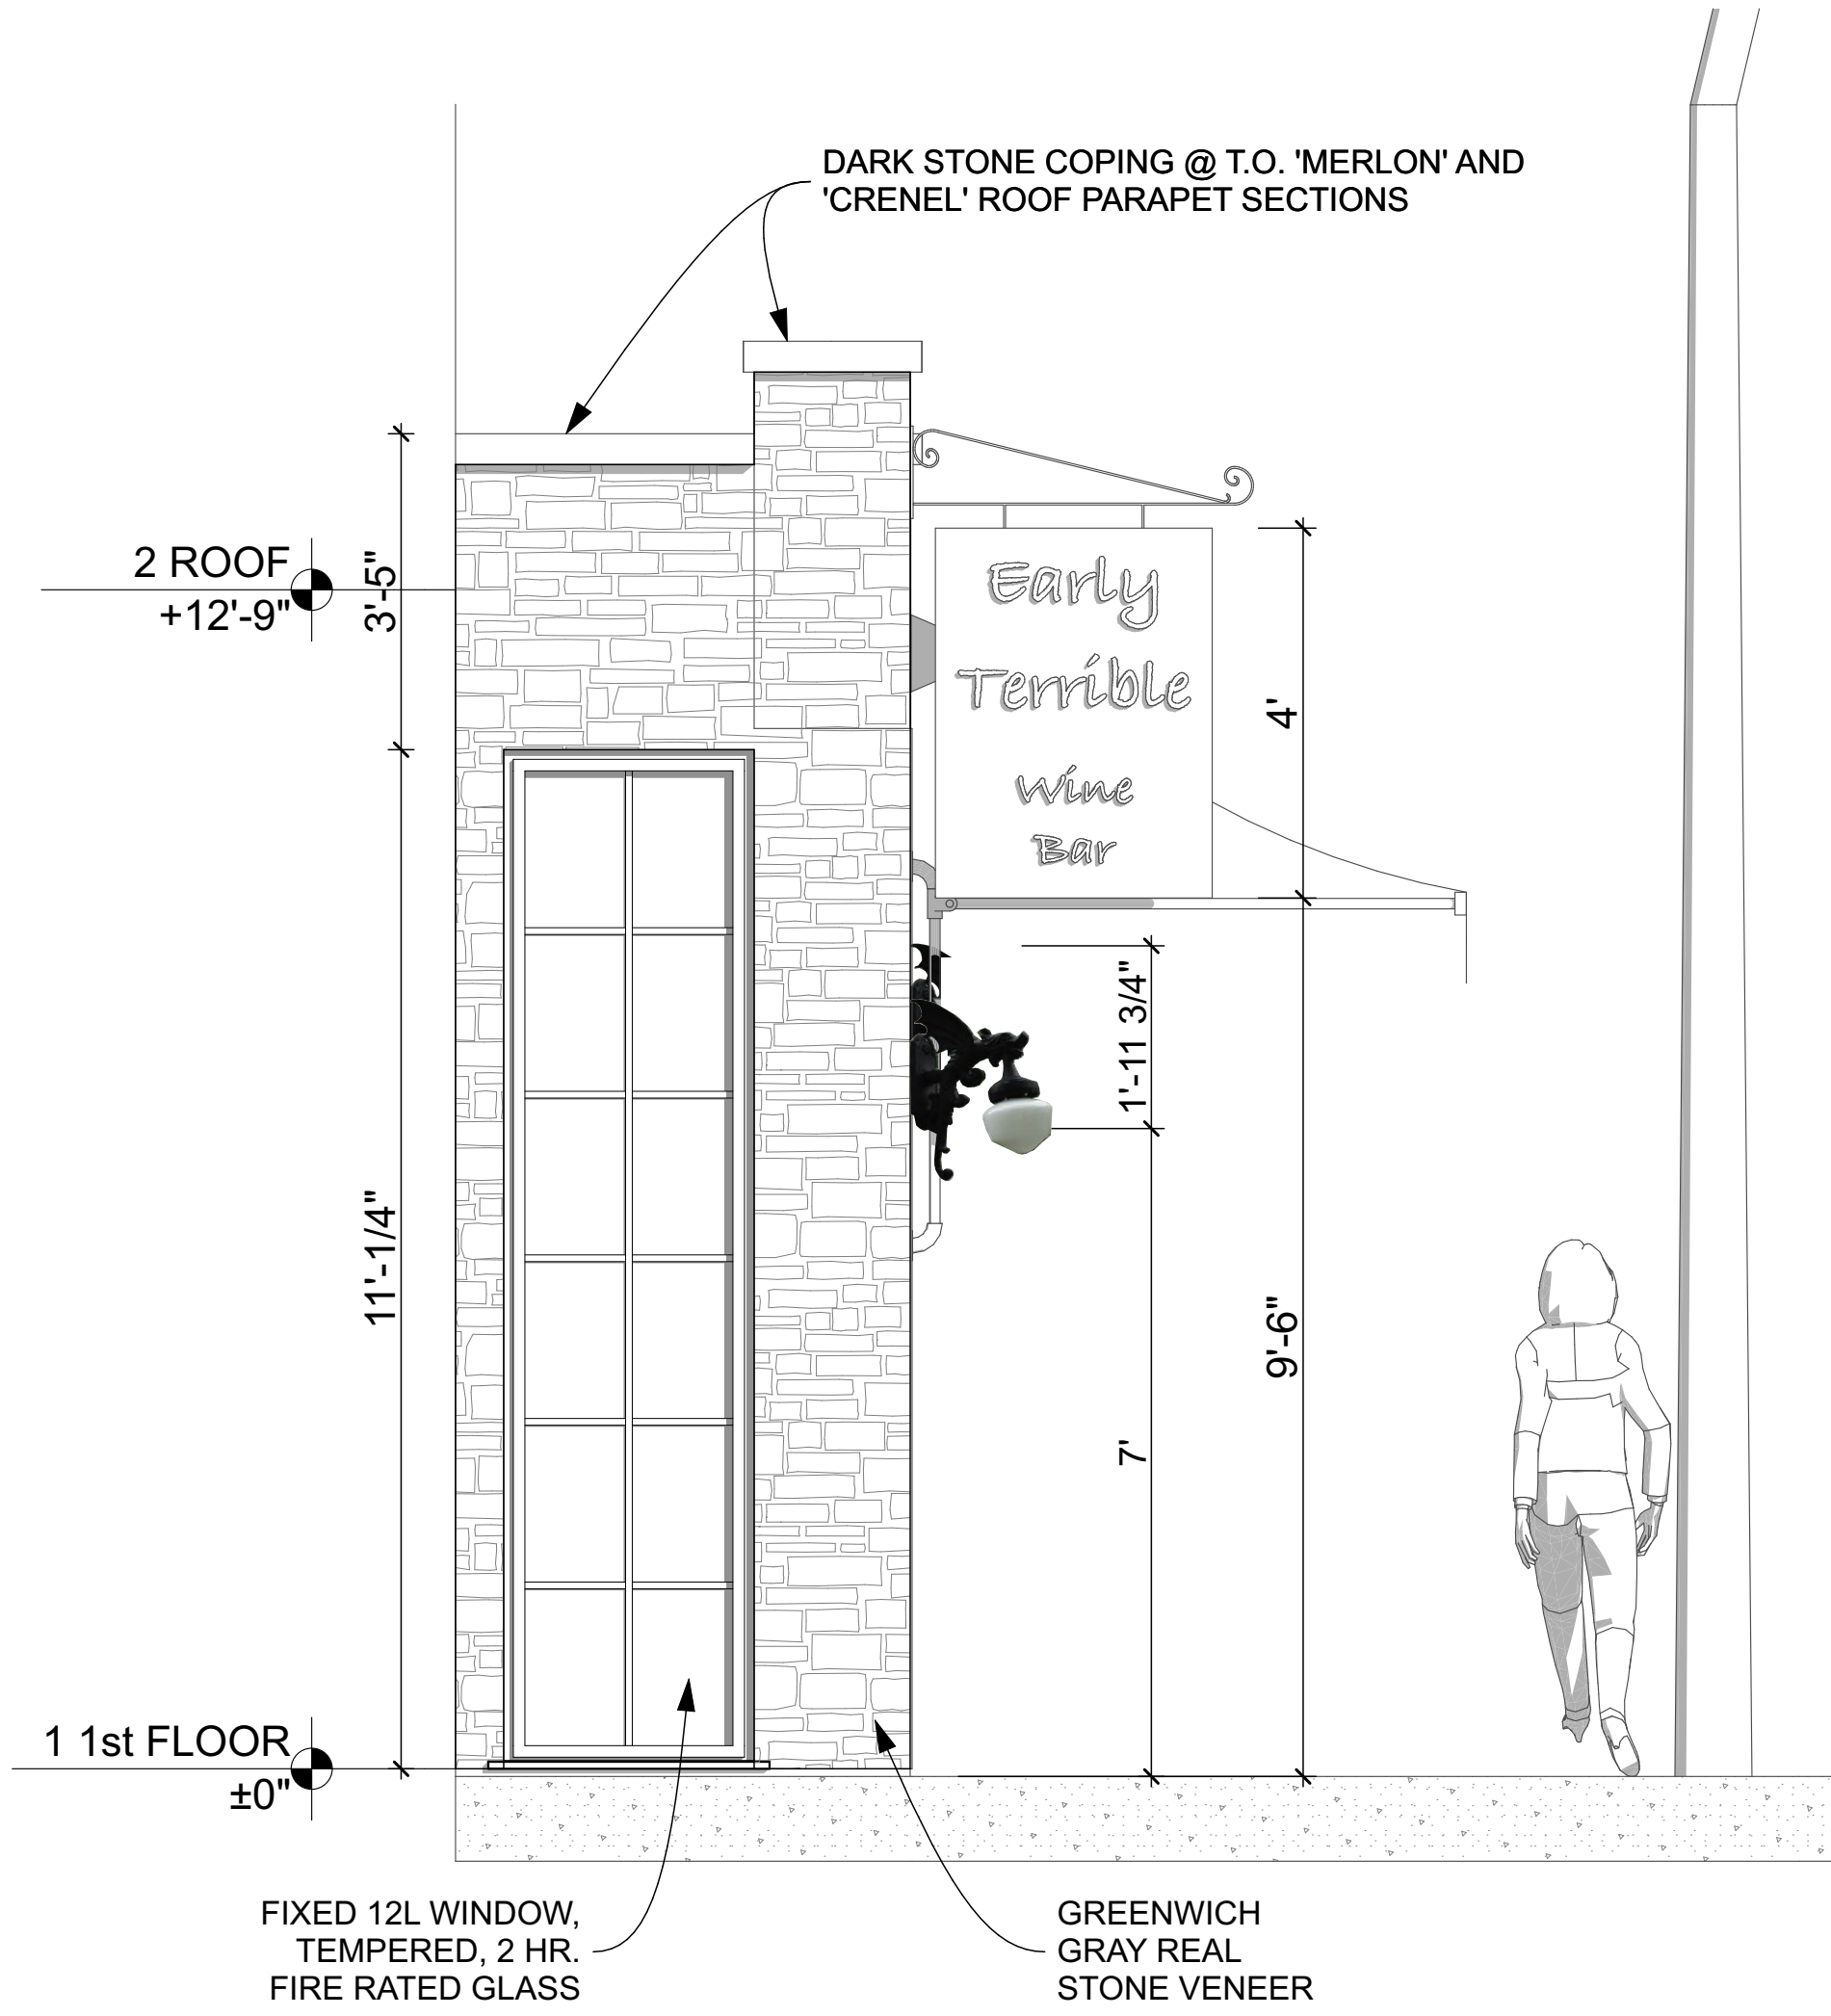


2 EAST (PARTIAL SIDE) ELEVATION
SCALE: 1/2" = 1'-0"

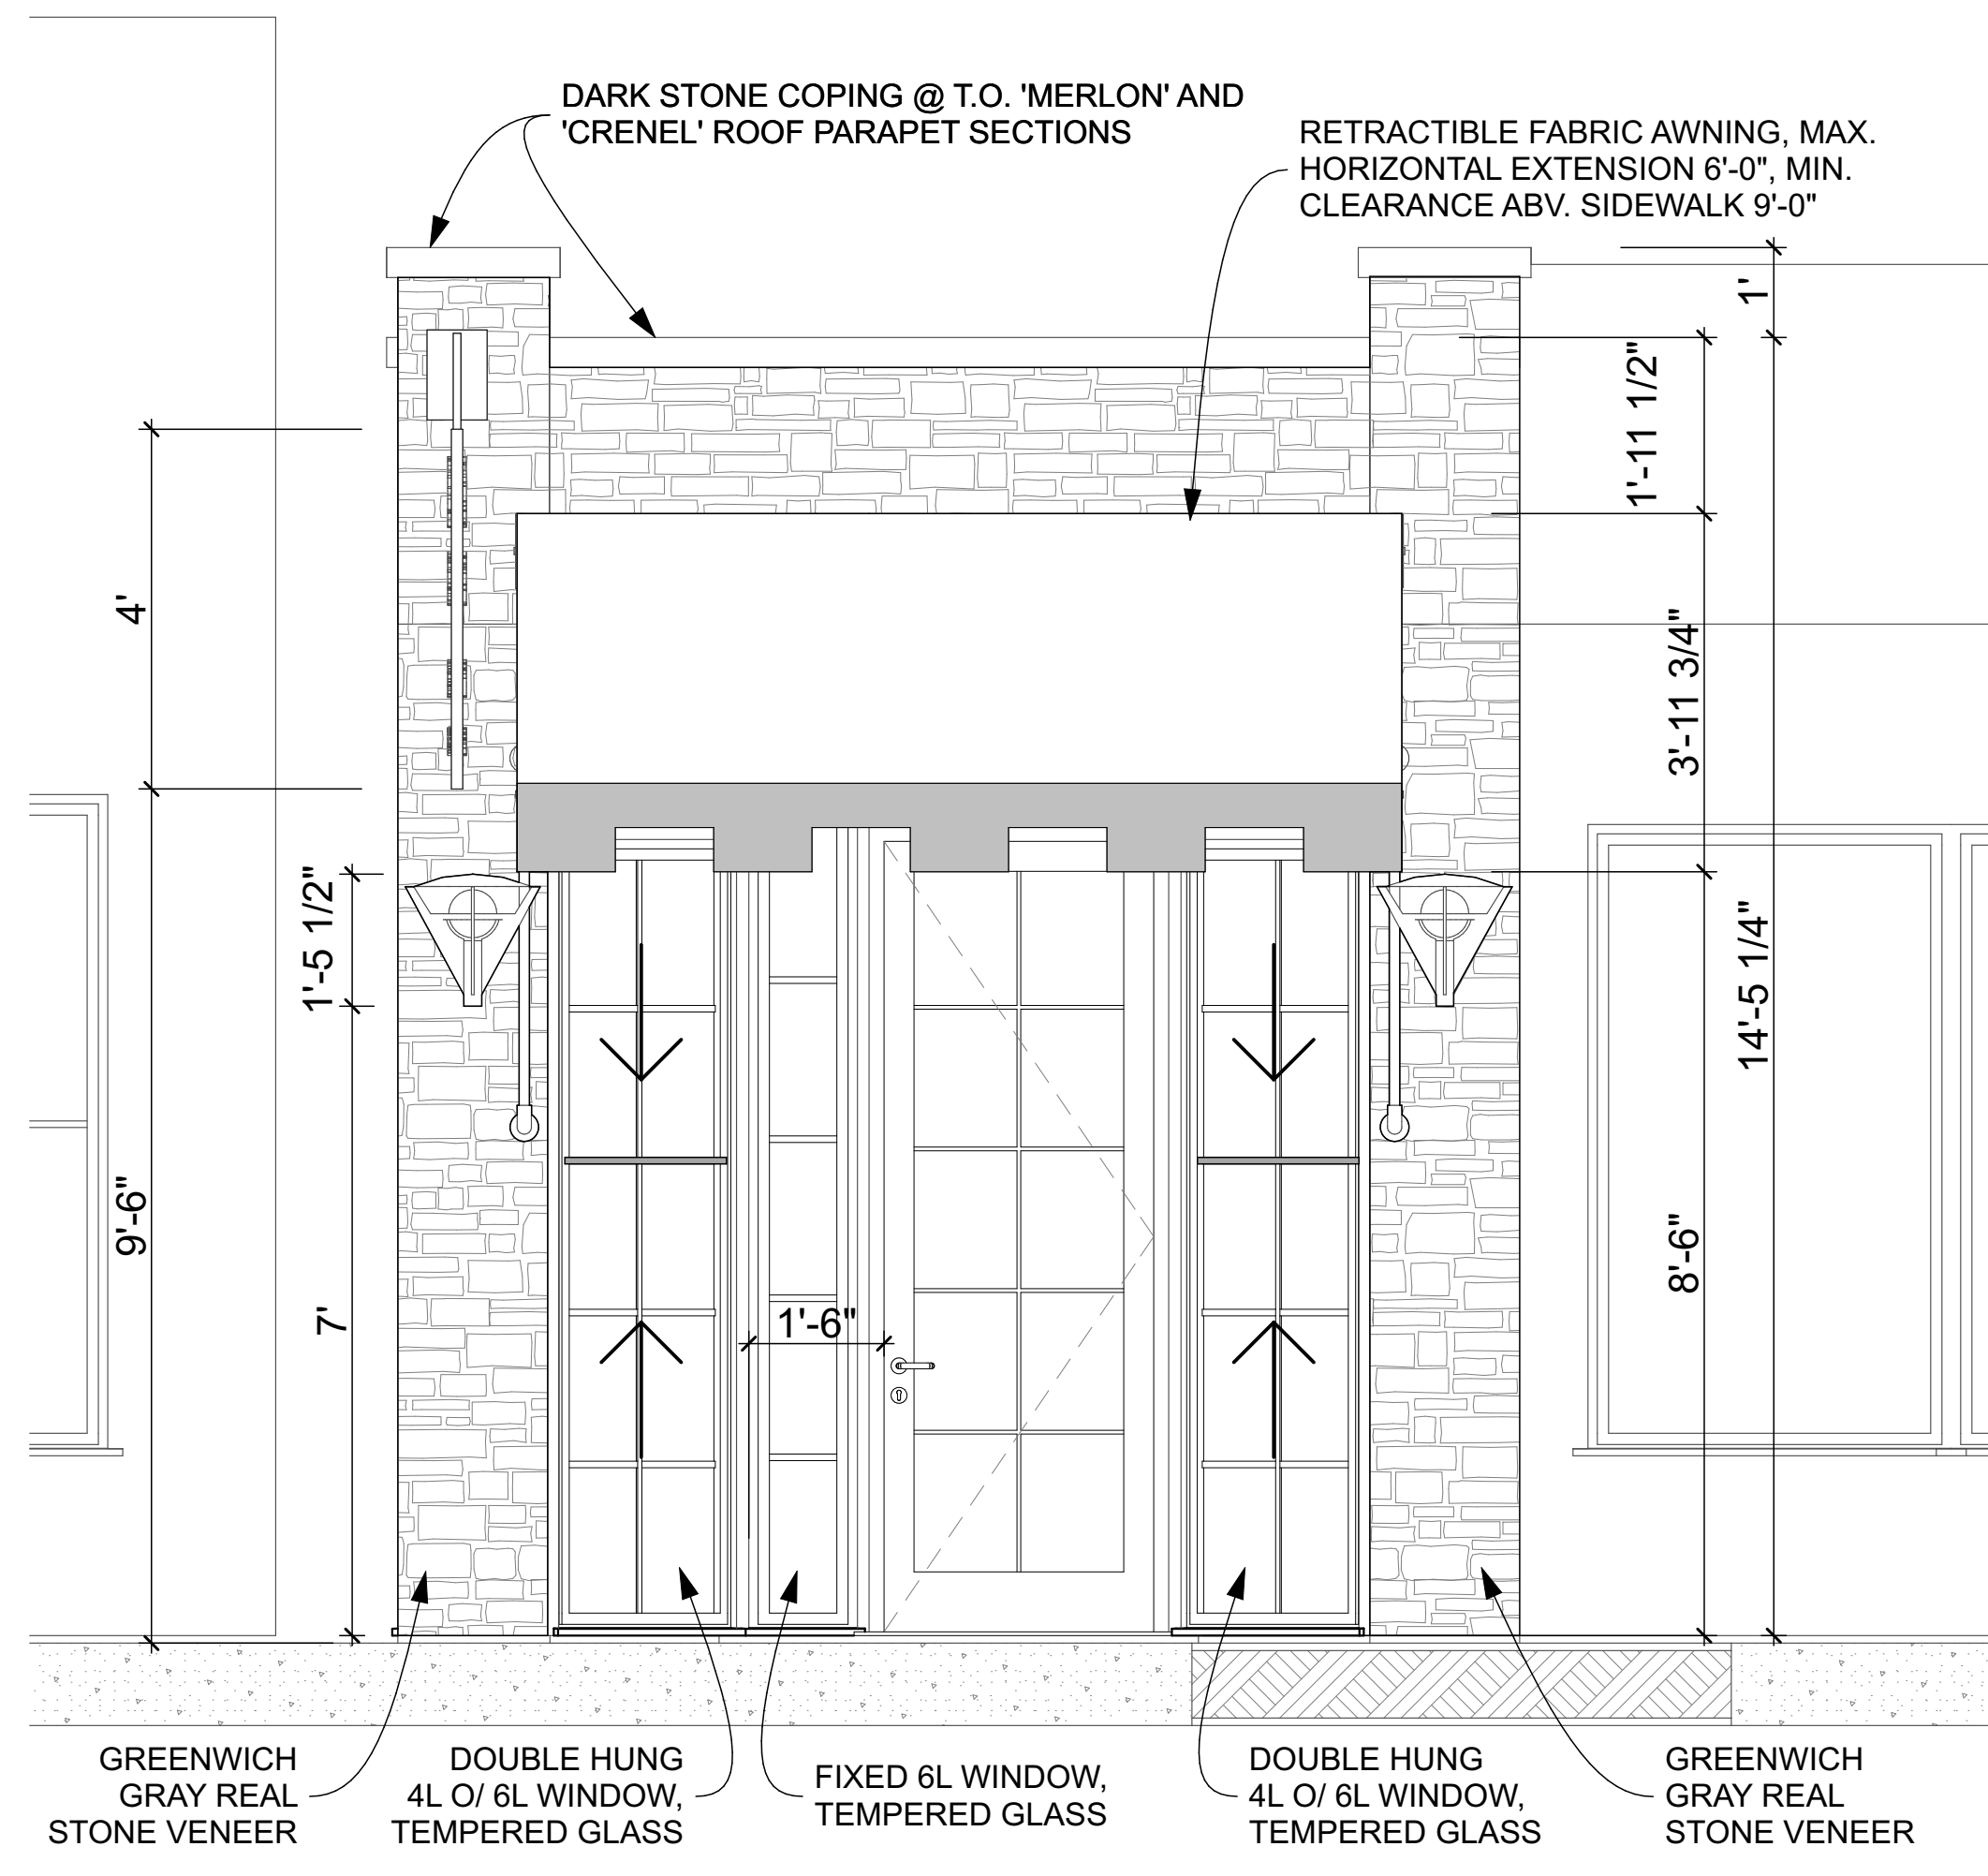

1 NORTH (FRONT) ELEVATION
SCALE: 1/2" = 1'-0"



EARLY TERRIBLE WINE & TAPAS BAR
305 MAIN STREET • BEACON, NY 12508

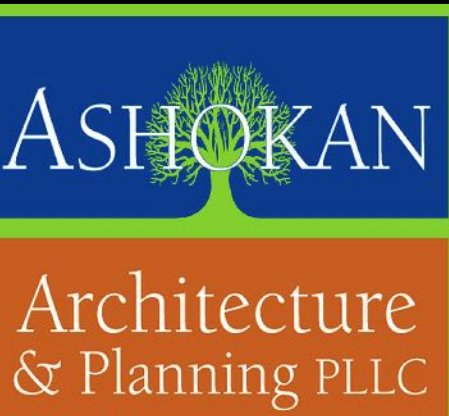

15 Railroad Ave. Suite 101
Kingston, New York 12401
Ph. (845) 616-8664
bwill@ashokanarchitecture.com


PLANNING BOARD
SUP SUBMITTAL SET
AUGUST 9, 2019

PROJECT NO: 1904
DATE: 8/9/2019
DRAWN BY:
COPYRIGHT


FRONT, REAR &
PARTIAL SIDE
ELEVATIONS

A-201


/Users/rudywill-MP/Dropbox/Ballinger Beacon/Models/Beacon Early Terrible - MASTER-v.3.pln

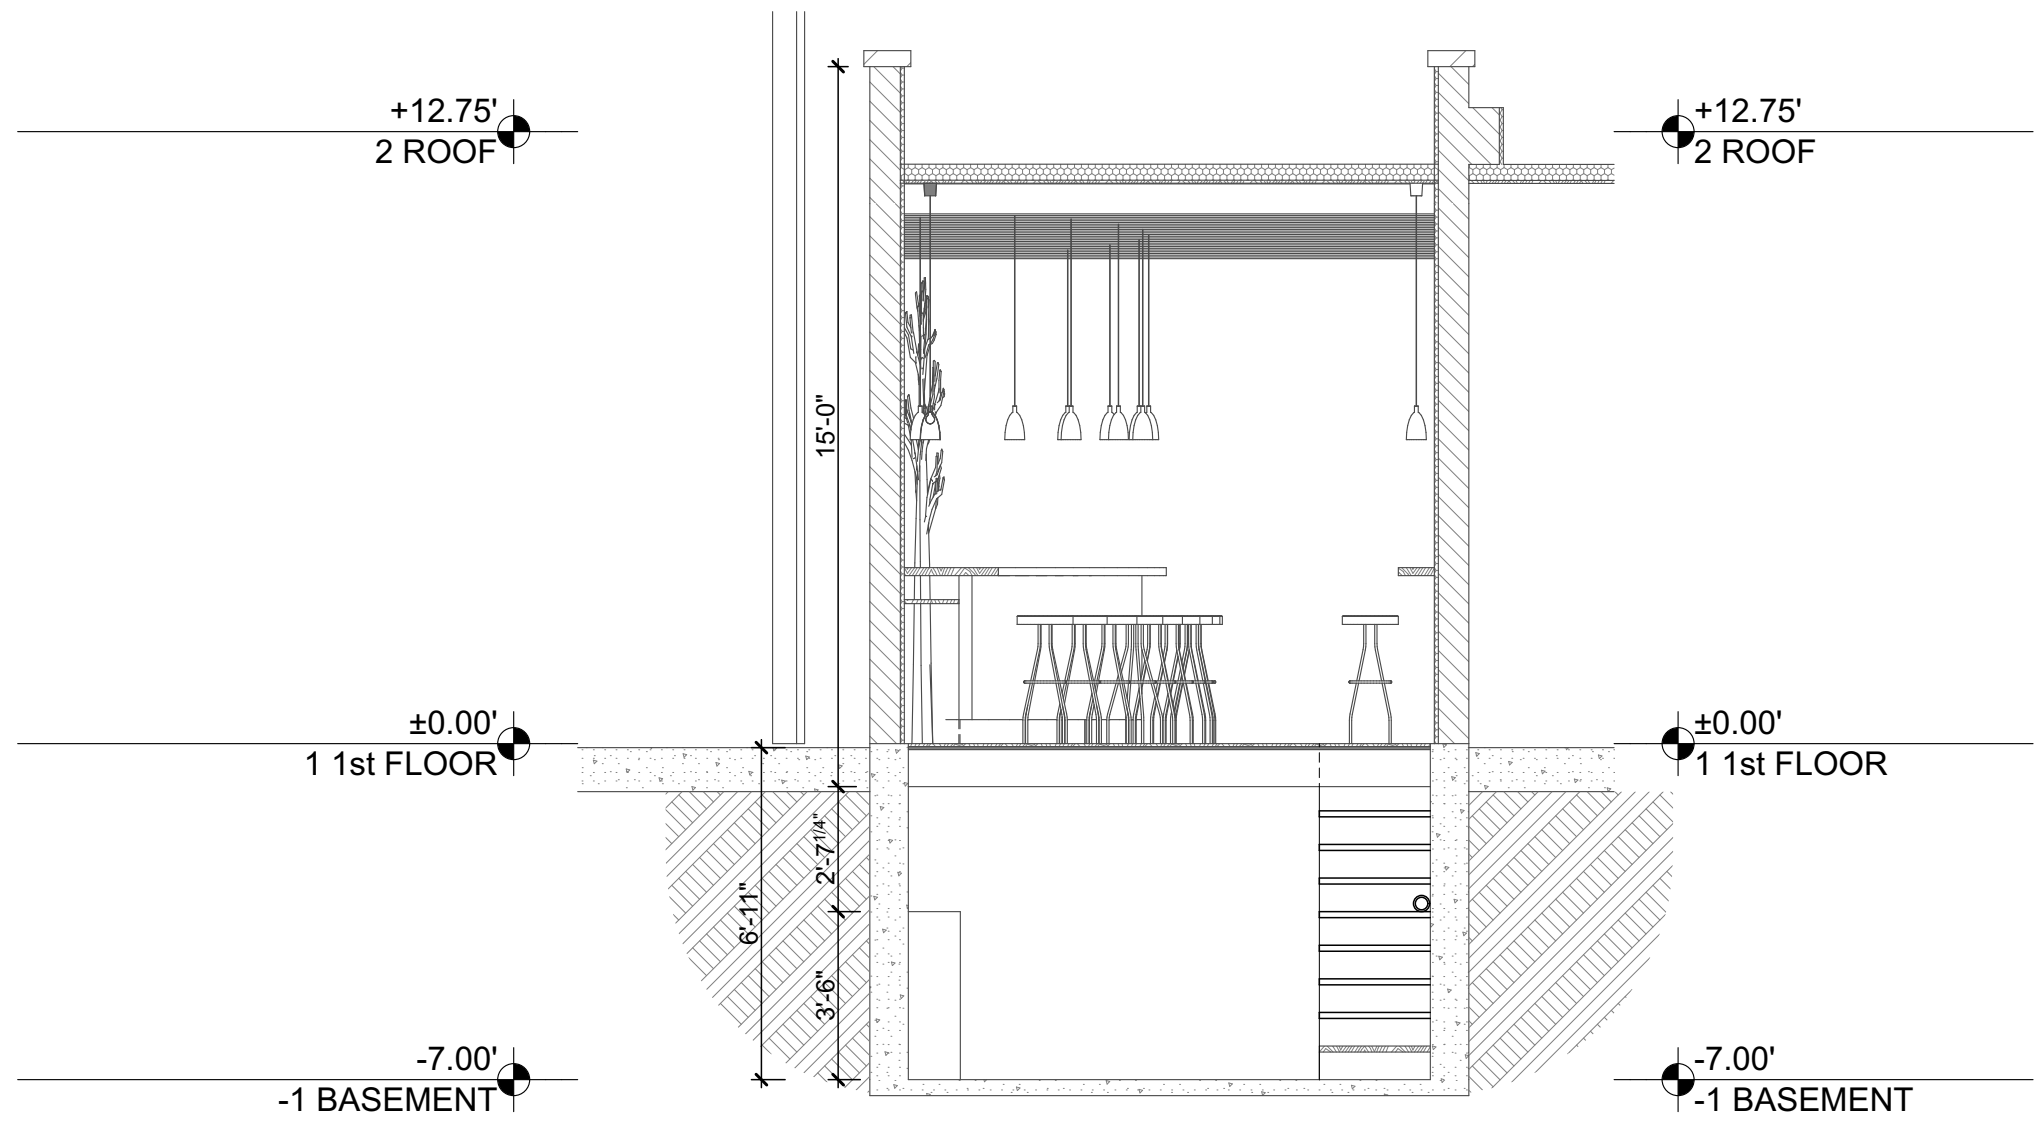


1 BUILDING SECTION
SCALE: 1/4" = 1'-0"

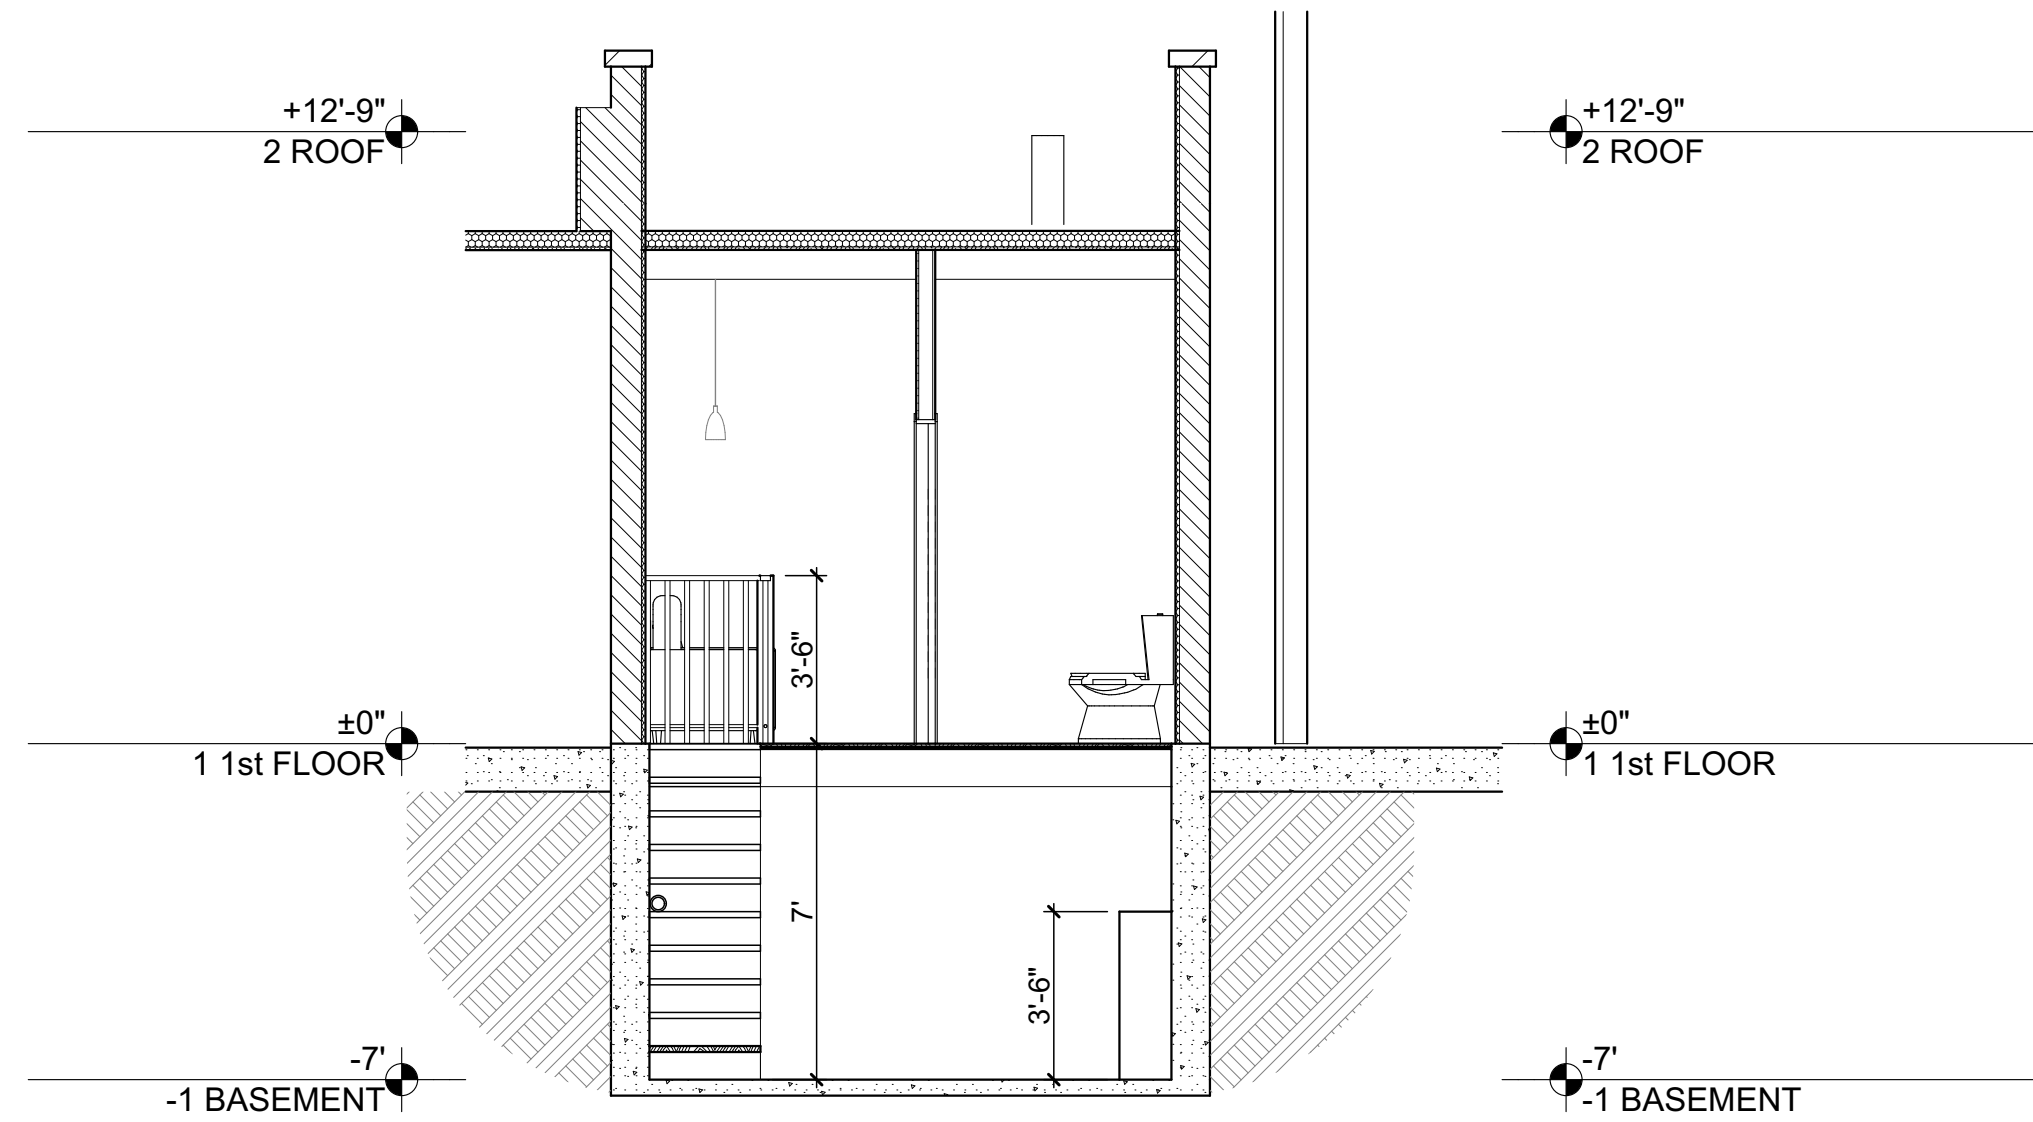

2 BUILDING SECTION
SCALE: 1/4" = 1'-0"

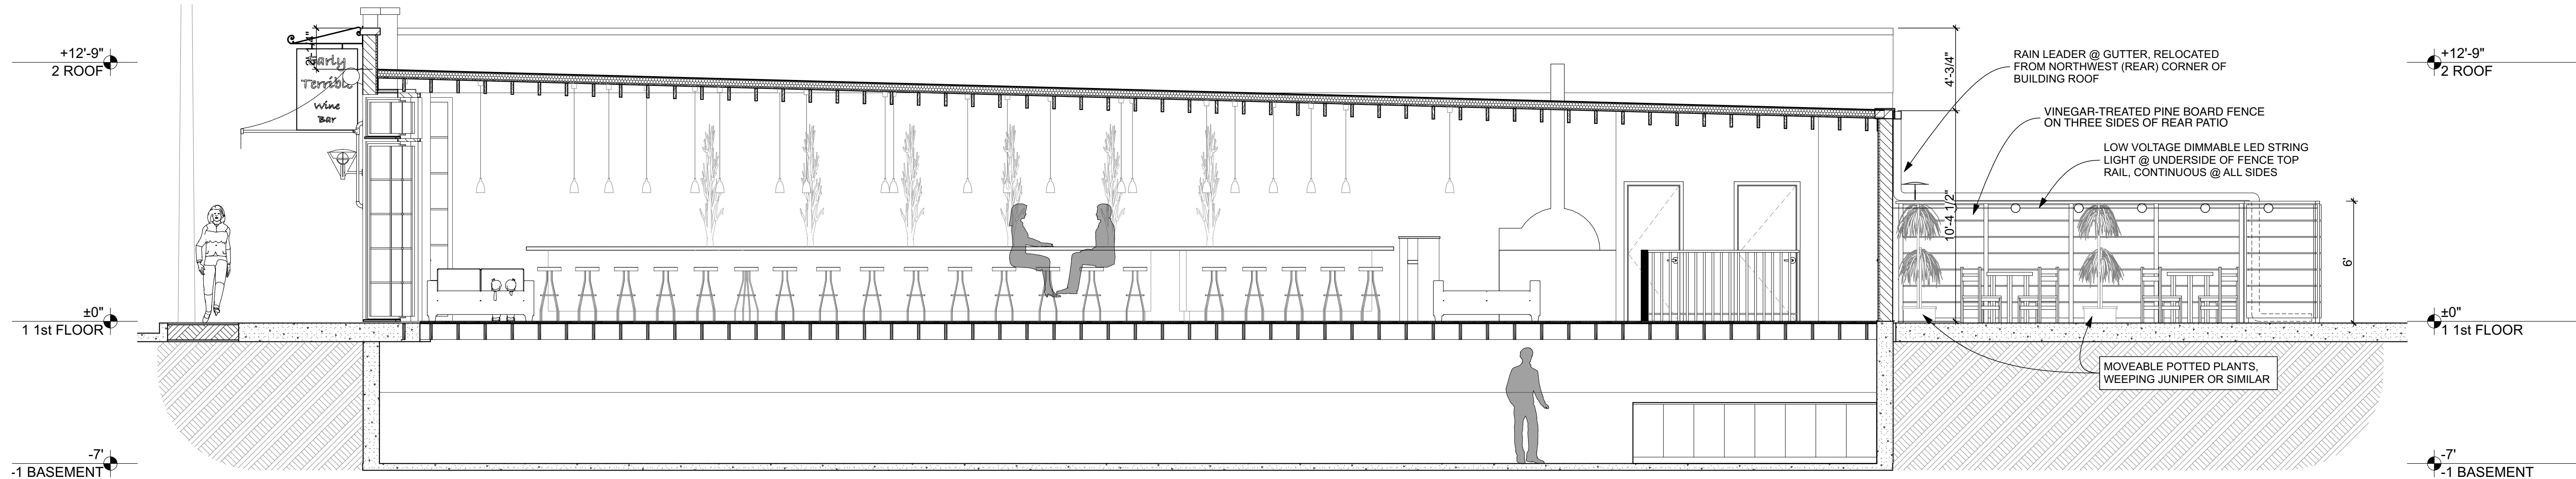

4 BUILDING SECTION
SCALE: 1/4" = 1'-0"

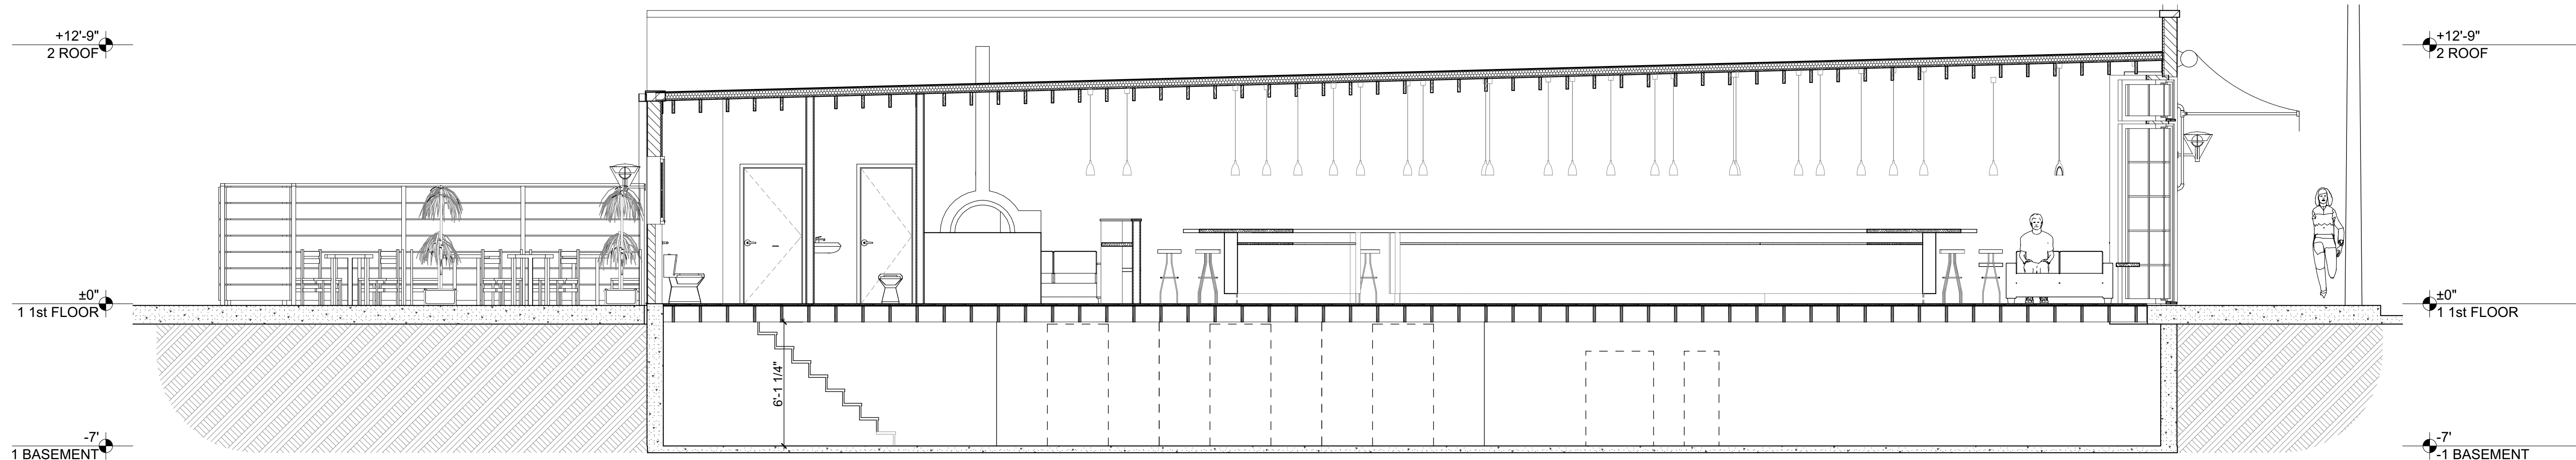

3 BUILDING SECTION
SCALE: 1/4" = 1'-0"



EARLY TERRIBLE WINE & TAPAS BAR
305 MAIN STREET • BEACON, NY 12508



15 Railroad Ave. Suite 101
Kingston, New York 12401
Ph. (845) 616-8664
bwill@ashokanarchitecture.com

**PLANNING BOARD
SUP SUBMITTAL SET
AUGUST 9, 2019**

PROJECT NO: 1904
DATE: 8/9/2019
DRAWN BY:
COPYRIGHT

**BUILDING
SECTIONS**

A-301