

COPYRIGHT © 2015 BY JMC. All Rights Reserved. No part of this document may be reproduced, stored in a retrieval system, or transmitted in any form or by means, electronic, mechanical, photocopying, recording or otherwise, without the prior written permission of JMC PLANNING, ENGINEERING, LANDSCAPE ARCHITECTURE & LAND SURVEYING, PLLC. JMC SITE DEVELOPMENT CONSULTANTS, LLC | JOHN METER CONSULTING, INC. (JMC). Any modification or alterations to this document without the written permission of JMC shall render them invalid and unusable.



PROGRESS PLOTTING

Drawing: A-100 - Building Plans
Date: 2019-10-28
Time: 5:52 PM
By:

Drawn: PW	Approved: AS
Scale: 1/16" = 1'-0"	
Date: 09/24/2019	
Project No: 18119	
Drawing No:	
A-100	

BEACON COMMONS
16 WEST MAIN STREET
BEACON, NY 12508



**JMC Planning, Engineering, Landscape
Architecture & Land Surveying, PLLC**
JMC Site Development Consultants, LLC
John Meyer Consulting, Inc.
1420 BEDFORD ROAD • ARMONK, NY 10504
voice 914.273.5225 • fax 914.273.2102
www.jmcpllc.com

APPLICANT/OWNER:
FARRELL BUILDING COMPANY
 2317 MONTAUK HIGHWAY
 BRIDGEHAMPTON, NY 11932

ARCHITECT: ARYEH SIEGEL ARCHITECT
84 MASON CIRCLE
BEACON, NY 12508

COPYRIGHT © 2015 BY JMC. All Rights Reserved. No part of this document may be reproduced, stored in a retrieval system, or transmitted in any form or by means, electronic, mechanical, photocopying, recording or otherwise, without the prior written permission of JMC PLANNING, ENGINEERING, LANDSCAPE ARCHITECTURE & LAND SURVEYING, PLLC. JMC SITE DEVELOPMENT CONSULTANTS, LLC | JOHN METER CONSULTING, INC. (JMC). Any modification or alterations to this document without the written permission of JMC shall render them invalid and unusable.



4th Floor Plan



3rd Floor Plan


ANY ALTERATION OF PLANS, SPECIFICATIONS, PLATS AND REPORTS BEARING THE SEAL OF A LICENSED PROFESSIONAL ENGINEER OR LICENSED LAND SURVEYOR IS A VIOLATION OF SECTION 7209 OF THE NEW YORK STATE EDUCATION LAW, EXCEPT AS PROVIDED FOR BY SECTION 7209, SUBSECTION 2.

62 Total Apartments

= 1 Bedroom Apartment (Qty. = 33)

= 2 Bedroom Apartment (Qty. = 29)

*BMR = Below-market-rate Unit
(3 - 1 Bedroom & 3 - 2 Bedroom Units)

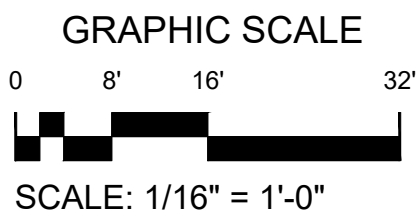[illegible]

PROGRESS PLOTTING

Drawing: A-101 - Building Plans
Date: 2019-10-28
Time: 5:52 PM
By:

Drawn: PW Approved: AS

Date: 09/24/2019

Project No: 18119


Drawing No:

A-101

BUILDING PLANS

BEACON COMMONS
16 WEST MAIN STREET
BEACON, NY 12508

**JMC Planning, Engineering, Landscape
Architecture & Land Surveying, PLLC**
JMC Site Development Consultants, LLC
John Meyer Consulting, Inc.
220 BEDFORD ROAD • ARMONK, NY 10504
voice 914.273.5225 • fax 914.273.2102
www.jmcplic.com

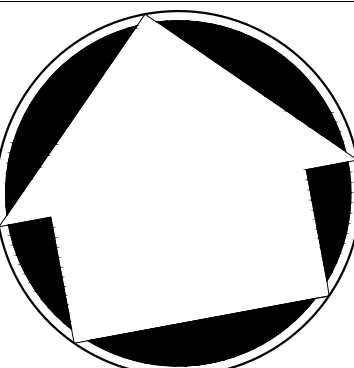

APPLICANT/OWNER:
FARRELL BUILDING COMPANY
 2317 MONTAUK HIGHWAY
 BRIDGEHAMPTON, NY 11932


ARCHITECT:
ARYEH SIEGEL ARCHITECT
84 MASON CIRCLE
BEACON, NY 12508



BIRD'S EYE VIEW



PERSPECTIVE - LOOKING DOWN WEST MAIN ST.

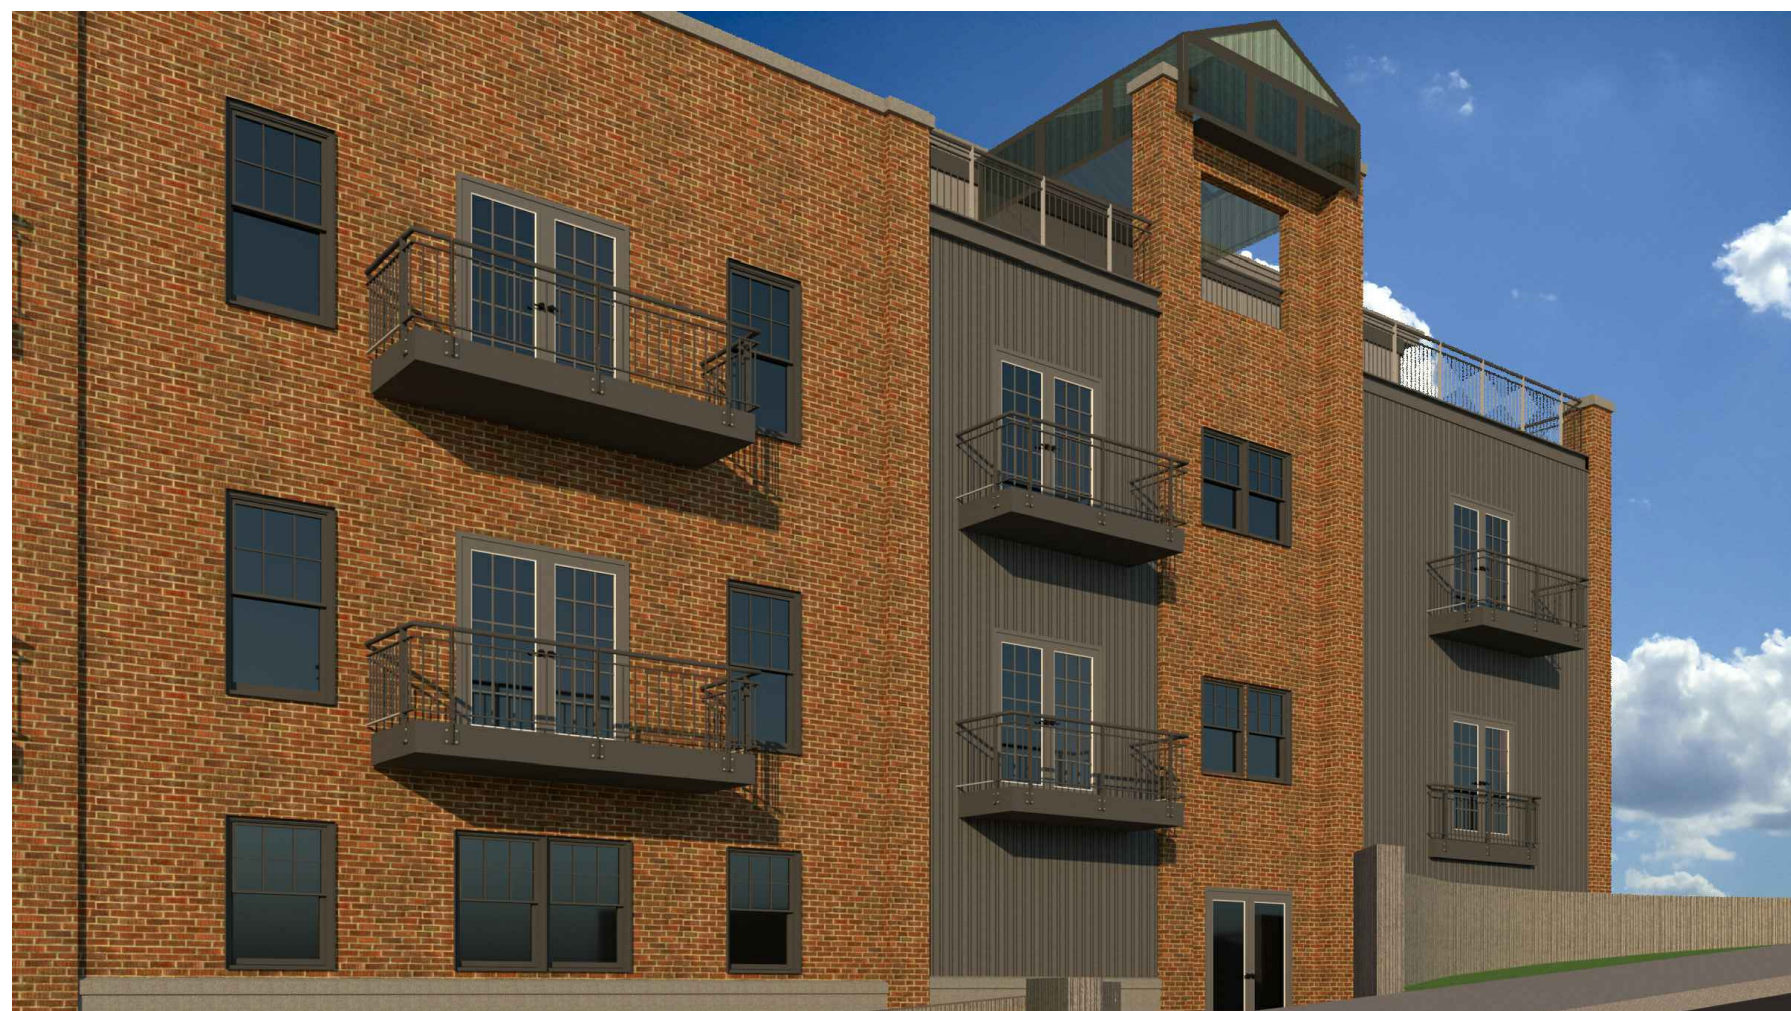

WEST MAIN ST. ENTRY PERSPECTIVE



WEST MAIN ST. ELEVATION



PERSPECTIVE - CORNER OF WEST MAIN & BANK ST.




BANK ST. ELEVATION

ANY ALTERATION OF PLANS, SPECIFICATIONS, PLATS AND REPORTS BEARING THE SEAL OF A LICENSED PROFESSIONAL ENGINEER OR LICENSED LAND SURVEYOR IS A VIOLATION OF SECTION 7209 OF THE NEW YORK STATE EDUCATION LAW, EXCEPT AS PROVIDED FOR BY SECTION 7209, SUBSECTION 2.

[illegible]

Drawn: PW	Approved: AS
Scale: NTS	
Date: 09/24/2019	
Project No: 18119	
Drawing No:	
A-200	

**JMC Planning, Engineering, Landscape
Architecture & Land Surveying, PLLC**
JMC Site Development Consultants, LLC
John Meyer Consulting, Inc.
120 BEDFORD ROAD • ARMONK, NY 10504
voice 914.273.5225 • fax 914.273.2102
www.jmcpllc.com

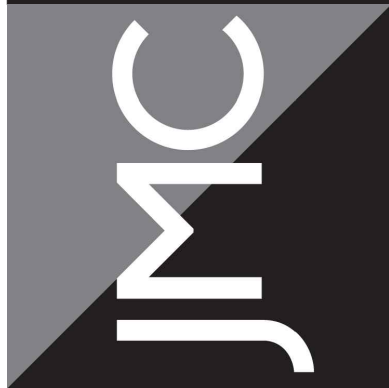

ELEVATIONS

BEACON COMMONS
16 WEST MAIN STREET
BEACON, NY 12508

PROGRESS PLOTTING

Drawing: A-200 - Elevations
Date: 2019-10-28
Time: 5:51 PM
By:

Drawn: PW Approved: AS

Scale:	NTS
Date:	09/24/2019

Project No: 18119

Drawing No:		

A-200

NOT FOR CONSTRUCTION