


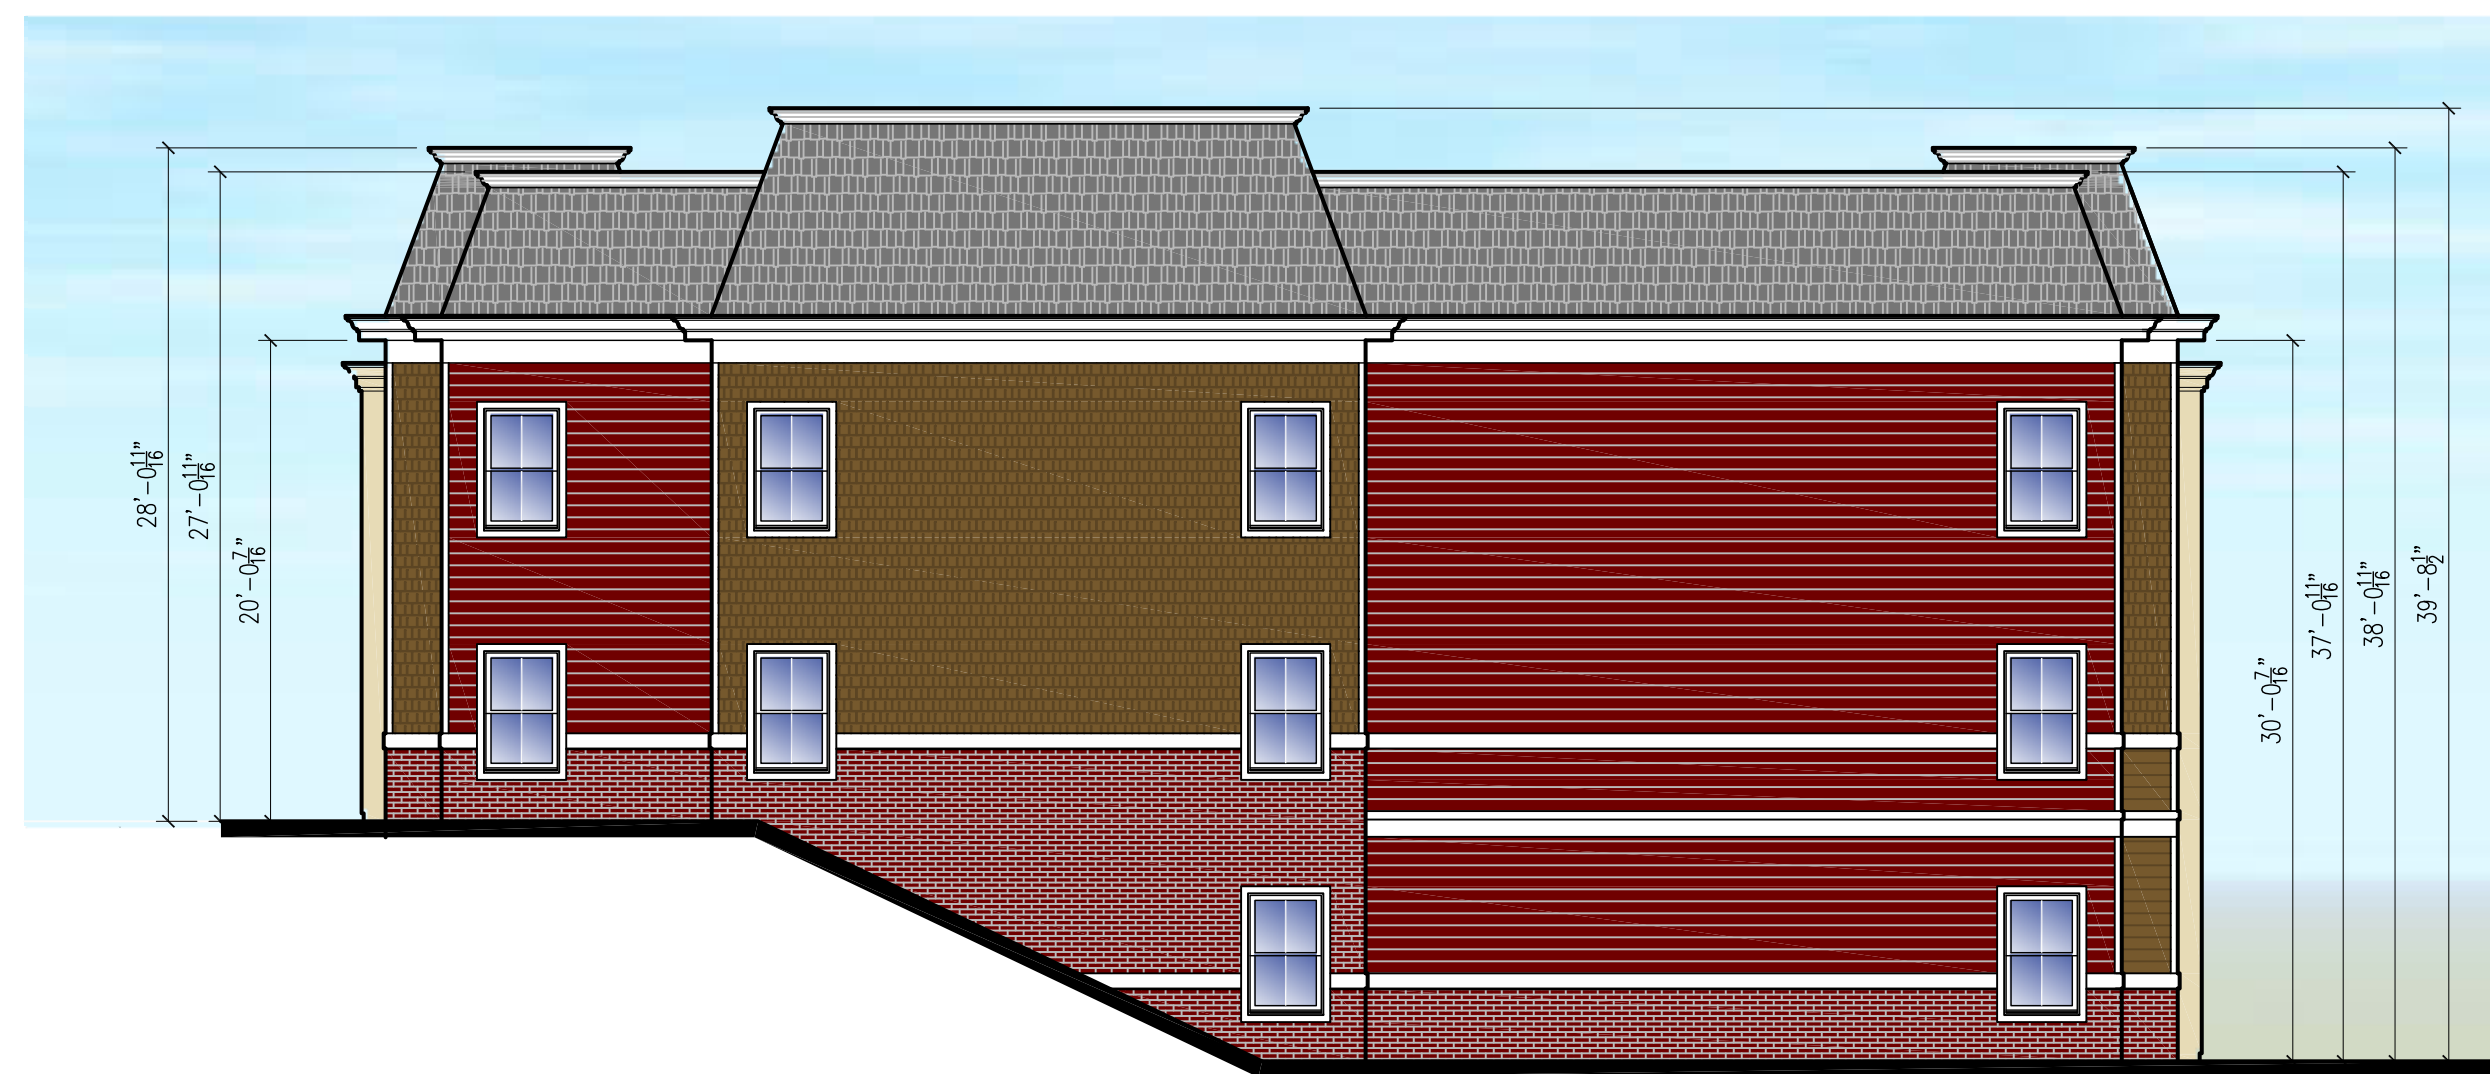

WEST ELEVATION - BUILDINGS 100 & 300

SCALE: 1/8" = 1'-0"



NORTH & SOUTH ELEVATION - BUILDINGS 100 & 300

SCALE: 1/8" = 1'-0"

BEACON 248 DEVELOPMENT, LLC

TIORONDA AVENUE - CITY OF BEACON, NEW YORK



EAST ELEVATION - BUILDINGS 100 & 300

SCALE: 1/8" = 1'-0"

LISCUM MCCORMACK VANVOORHIS
 ARCHITECTS ■ PLANNERS ■ INTERIORS ■

181 CHURCH STREET
 POUCHKEEPSIE NY 12601