




WEST ELEVATION - BUILDINGS 200 & 400

SCALE: 1/8" = 1'-0"

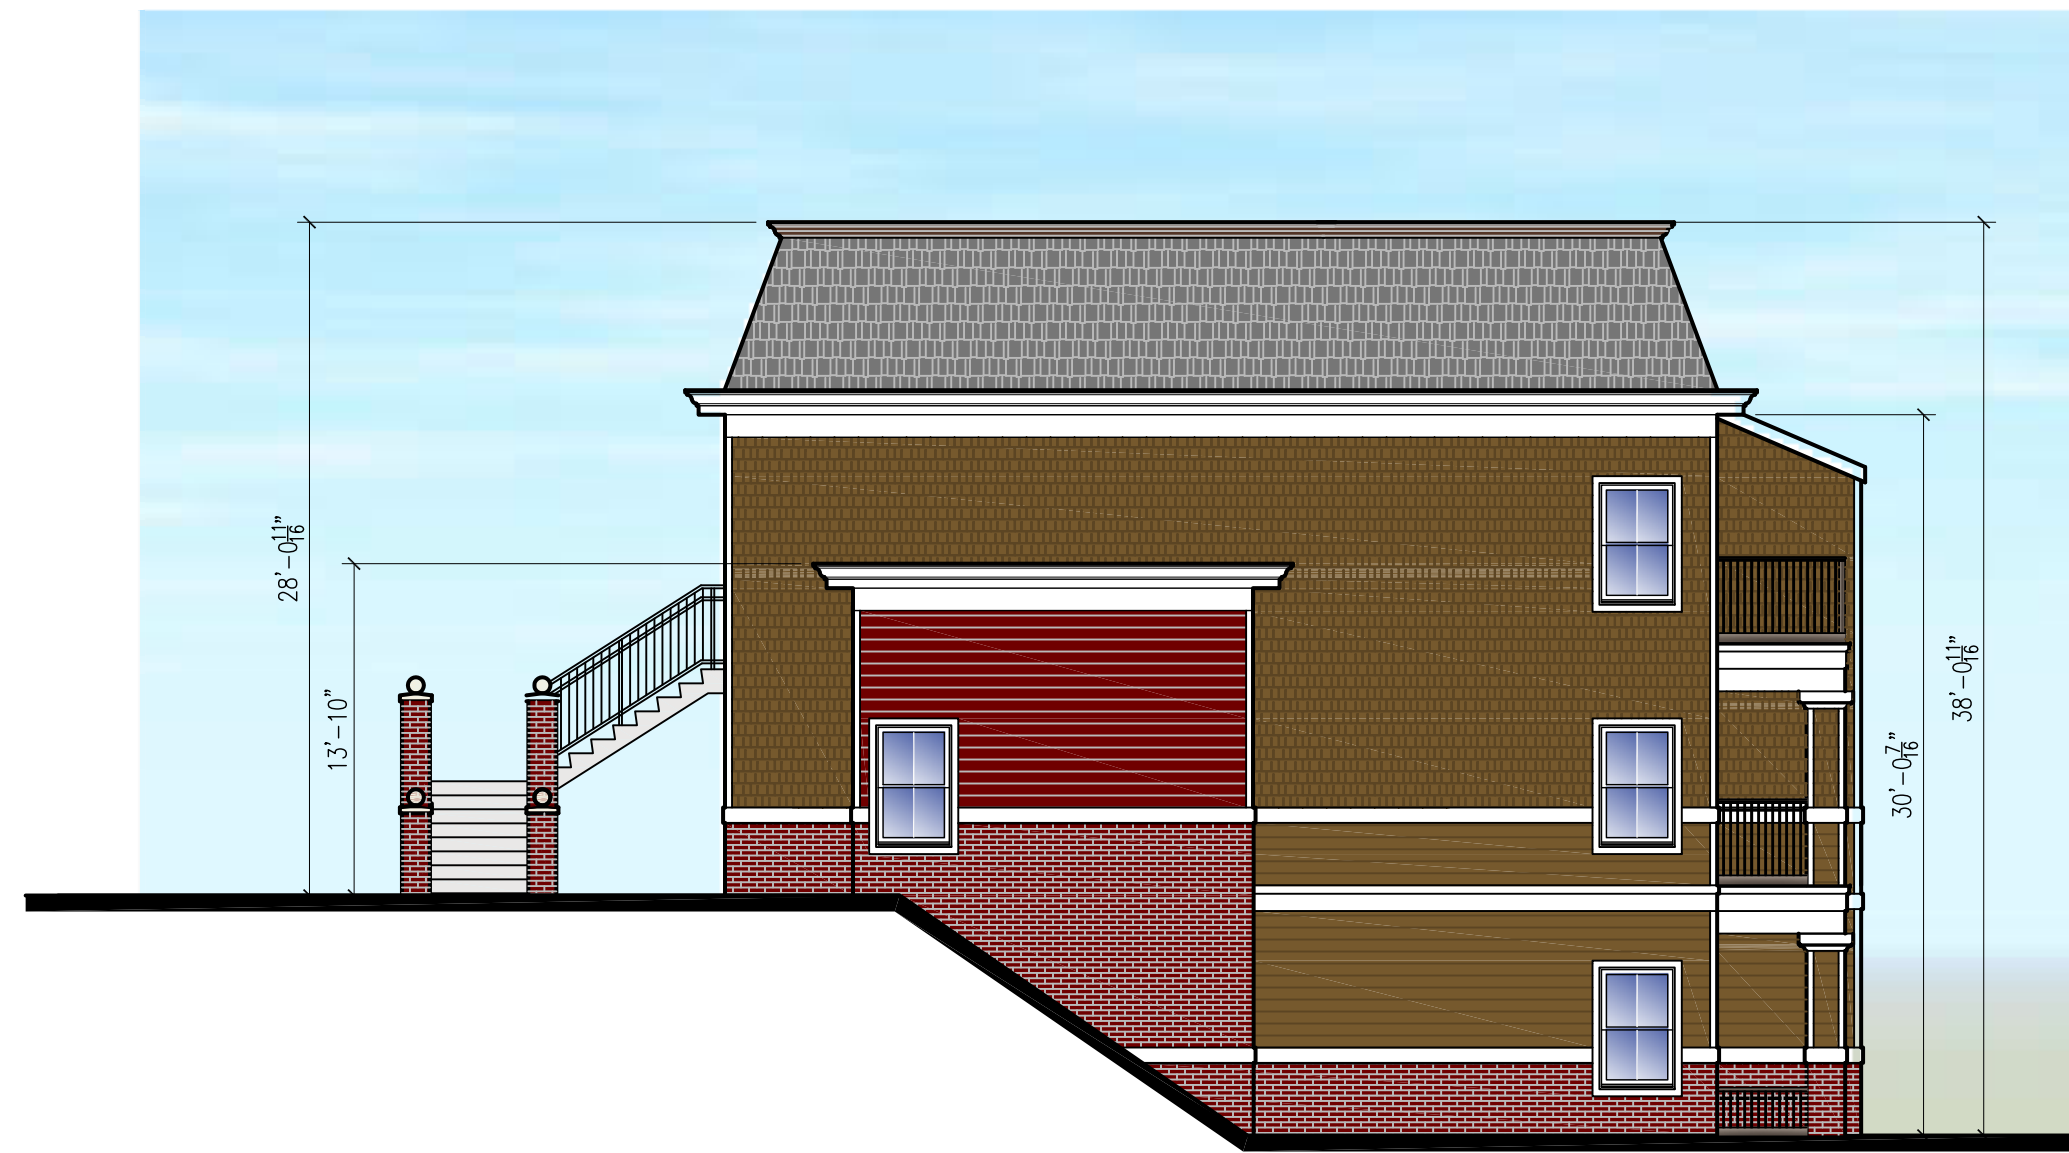


NORTH & SOUTH ELEVATION - BUILDINGS 200 & 400

SCALE: 1/8" = 1'-0"



EAST ELEVATION - BUILDINGS 200 & 400

SCALE: 1/8" = 1'-0"

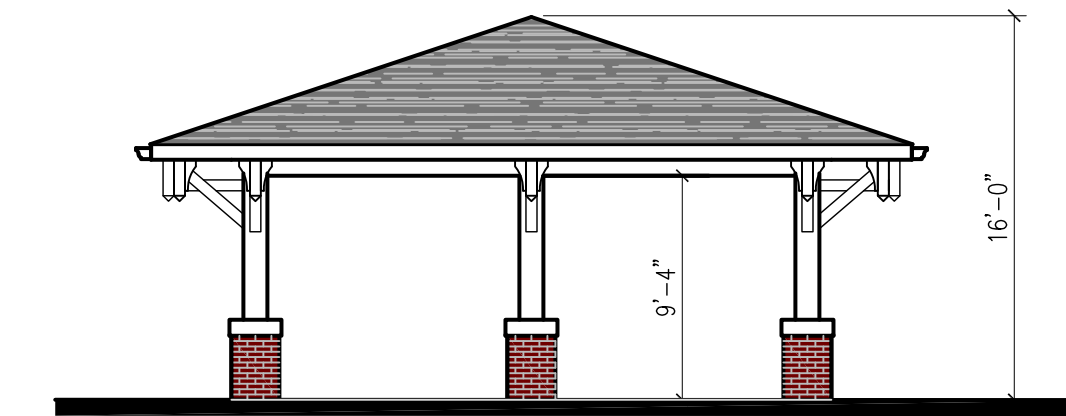

TYPICAL ELEVATION

PAVILLION

SCALE: 1/8" = 1'-0"

BEACON 248 DEVELOPMENT, LLC

TIORONDA AVENUE - CITY OF BEACON, NEW YORK



WEST ELEVATION



EAST ELEVATION



SOUTH ELEVATION



NORTH ELEVATION

CLUBHOUSE

SCALE: 1/8" = 1'-0"