


NOT FOR CONSTRUCTION

Copyright © 2019 by JMC. All rights reserved. No part of this document may be reproduced, stored in a retrieval system, or transmitted in any form or by any means, electronic, mechanical, photocopying, recording, or otherwise, without the prior written permission of JMC. Planning, Engineering, Landscape Architecture & Land Surveying, PLLC and Site Development Consultants, LLC. All modifications or alterations to this document must be made in the possession of JMC or an authorized agent or licensee.



ANY ALTERATION OF PLANS, SPECIFICATIONS, PLATS AND REPORTS BEARING THE SEAL OF A LICENSED PROFESSIONAL ENGINEER OR LICENSED LAND SURVEYOR IS A VIOLATION OF SECTION 7209 OF THE NEW YORK STATE EDUCATION LAW, EXCEPT AS PROVIDED FOR BY SECTION 7209, SUBSECTION 2.


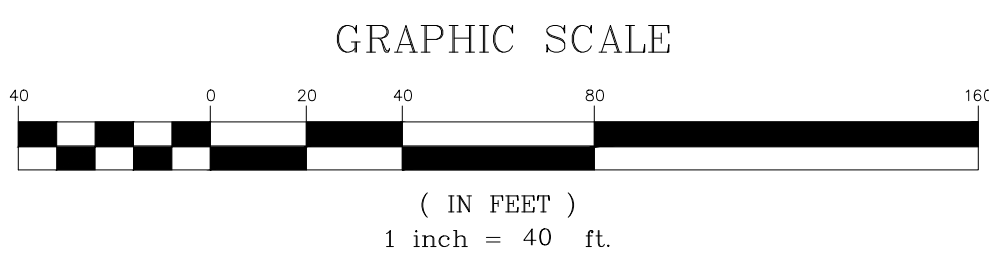


No.	Revision	Date	By

Previous Editions Obsolete

Drawn: AH Approved: SS
 Scale: 1" = 40'
 Date: 12/30/2019
 Project No: 18119
 Drawing No: PB-1 LAY.scx
A-100
 (Sheet 23 OF 24)

AERIAL SITE PLAN
BEACON COMMONS
 16 WEST MAIN STREET
 BEACON, NY 12508

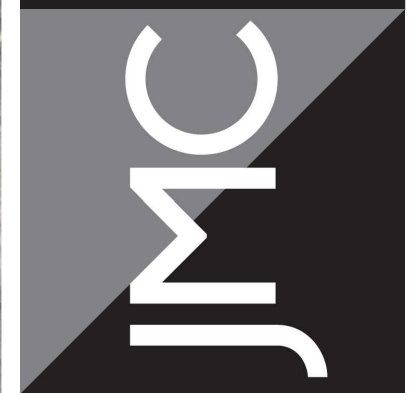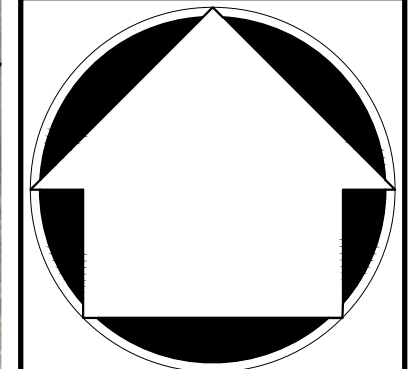

JMC Planning, Engineering, Landscape Architecture & Land Surveying, PLLC
 JMC Site Development Consultants, LLC
 John Meyer Consulting, Inc.
 120 BEDFORD ROAD - ARMONK, NY 10504
 voice 914.273.5225 • fax 914.273.2102
 www.jmcplc.com

APPLICANT/OWNER:
FARRELL BUILDING COMPANY
 2317 MONTAUK HIGHWAY
 BRIDGEHAMPTON, NY 11932
 ARCHITECT:
ARYEH SIEGEL ARCHITECT
 84 MASON CIRCLE
 BEACON, NY 12508