


NOT FOR CONSTRUCTION

COPYRIGHT © 2019 BY JMC. All Rights Reserved. No part of this document may be reproduced, stored in a retrieval system, or transmitted in any form or by any means, electronic, mechanical, photocopying, recording or otherwise, without the prior written permission of JMC. JMC PLANNING, ENGINEERING, LANDSCAPE ARCHITECTURE & LAND SURVEYING, PLLC AND SURVEYING & LAND DEVELOPMENT CONSULTANTS, LLC. JOHN MEYER CONSULTING, INC. (JMC). Any modifications or alterations to this document without the written permission of JMC shall be made from issued and marked.



2nd Floor Plan
12 - 1 Bedroom
7 - 2 Bedroom

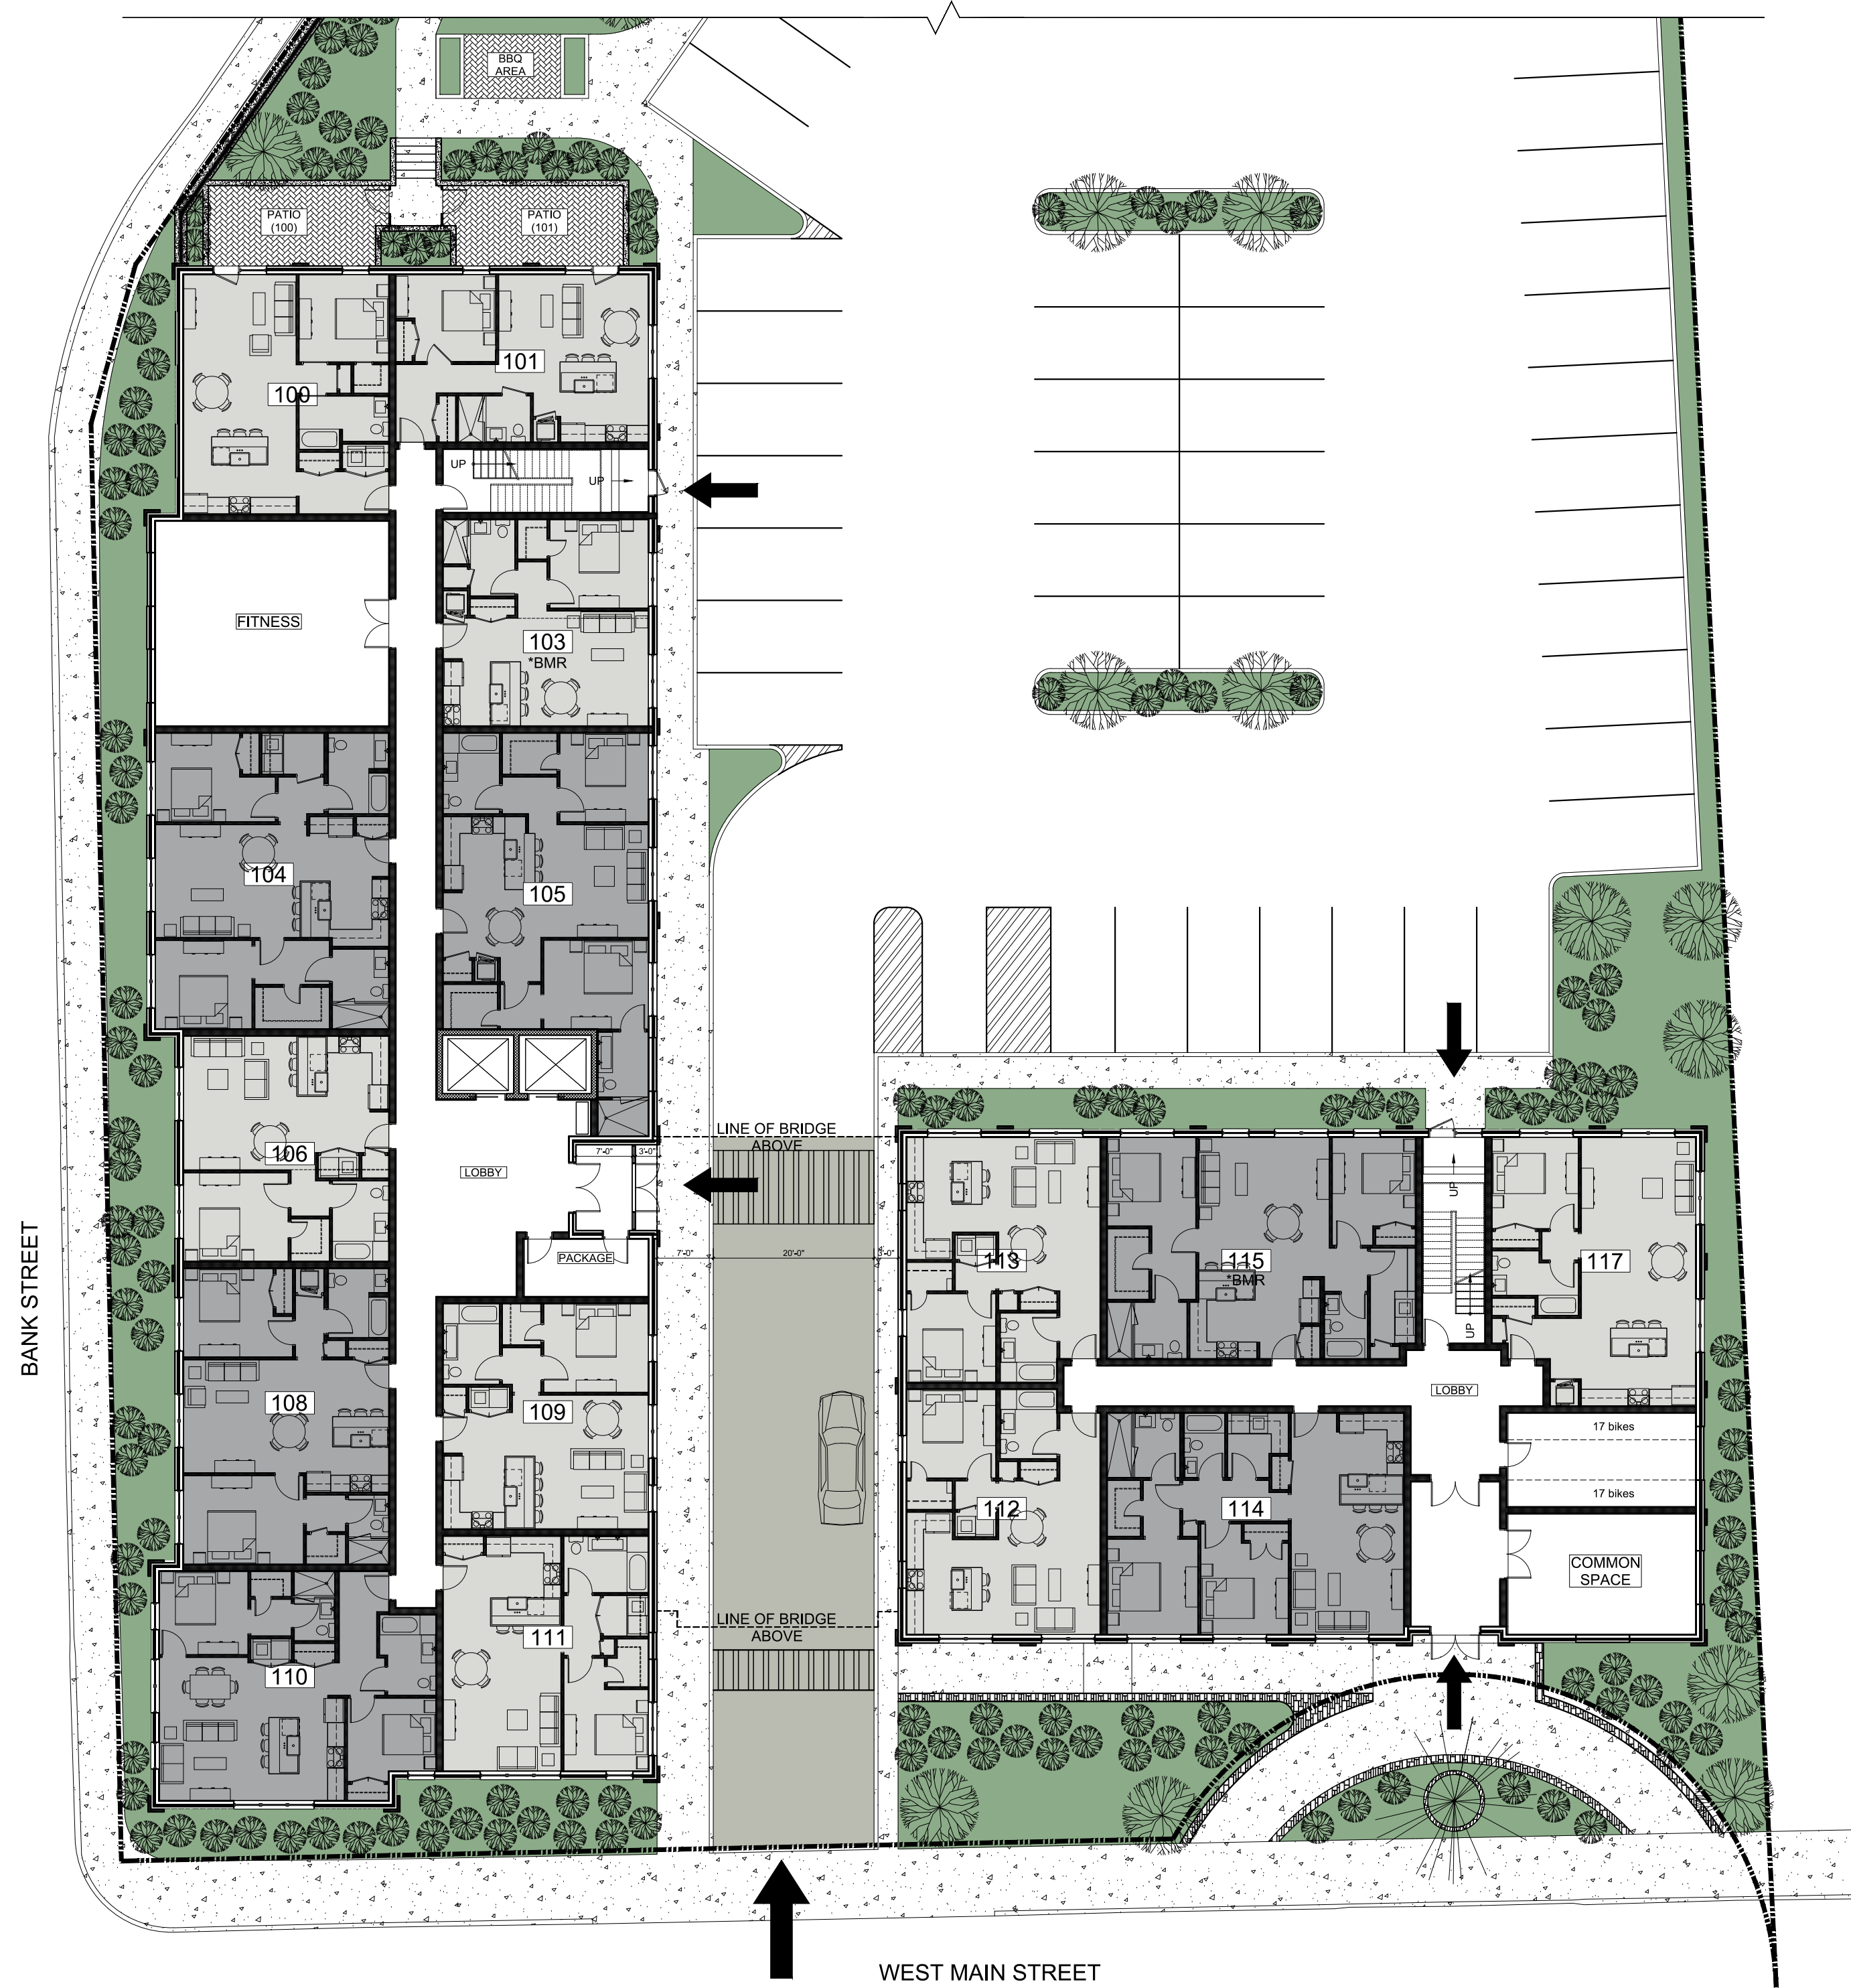


1st Floor Plan
9 - 1 Bedroom
6 - 2 Bedroom

62 Total Apartments

= 1 Bedroom Apartment (Qty. = 33)

= 2 Bedroom Apartment (Qty. = 29)

*BMR = Below-market-rate Unit
(3 - 1 Bedroom & 3 - 2 Bedroom Units)

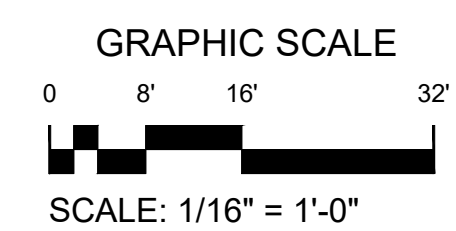

No.	Revision	Date	By
1	REVISED PER PLANNING BOARD COMMENTS	11/26/19	AJS
2	REVISED PER PLANNING BOARD COMMENTS	12/31/19	AJS
2	REVISED PER PLANNING BOARD COMMENTS	01/28/20	AJS



Drawn: PW	Approved: AS
Scale: 1/16" = 1'-0"	
Date: 09/24/2019	
Project No: 18119	
Drawing No: A-100	

Previous Editions Obsolete

APPLICANT/OWNER:
FARRELL BUILDING COMPANY
2317 MONTAUK HIGHWAY
BRIDGEHAMPTON, NY 11932

ARCHITECT:
ARYEH SIEGEL ARCHITECT
84 MASON CIRCLE
BEACON, NY 12508

JMC Planning, Engineering, Landscape
Architecture & Land Surveying, PLLC
JMC Site Development Consultants, LLC
John Meyer Consulting, Inc.
120 BEDFORD ROAD - ARMONK, NY 10504
voice: 914.273.5225 - fax: 914.273.2102
www.jmcplic.com

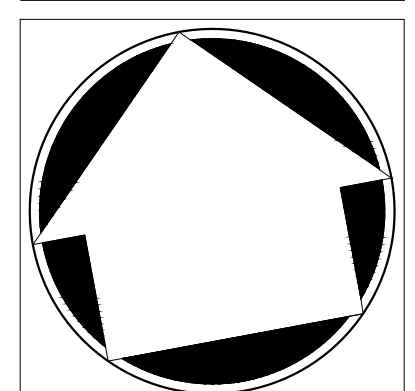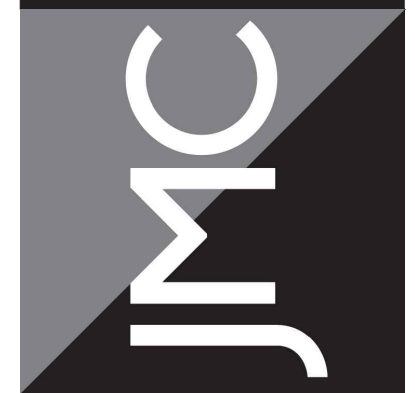

BUILDING PLANS
BEACON COMMONS
16 WEST MAIN STREET
BEACON, NY 12508