


APPROVED BY RESOLUTION OF THE PLANNING BOARD OF THE CITY OF BEACON, NEW YORK, ON THE _____ DAY OF _____, 20____, SUBJECT TO ALL REQUIREMENTS AND CONDITIONS OF SAID RESOLUTION. ANY CHANGE, ERASURE, MODIFICATION OR REVISION OF THIS PLAT, AS APPROVED, SHALL VOID THIS APPROVAL.

SIGNED THIS _____ DAY OF _____, 20____, BY _____

CHAIRMAN

SECRETARY

IN ABSENCE OF THE CHAIRMAN OR SECRETARY, THE ACTING CHAIRMAN OR ACTING SECRETARY RESPECTIVELY MAY SIGN IN THIS PLACE.

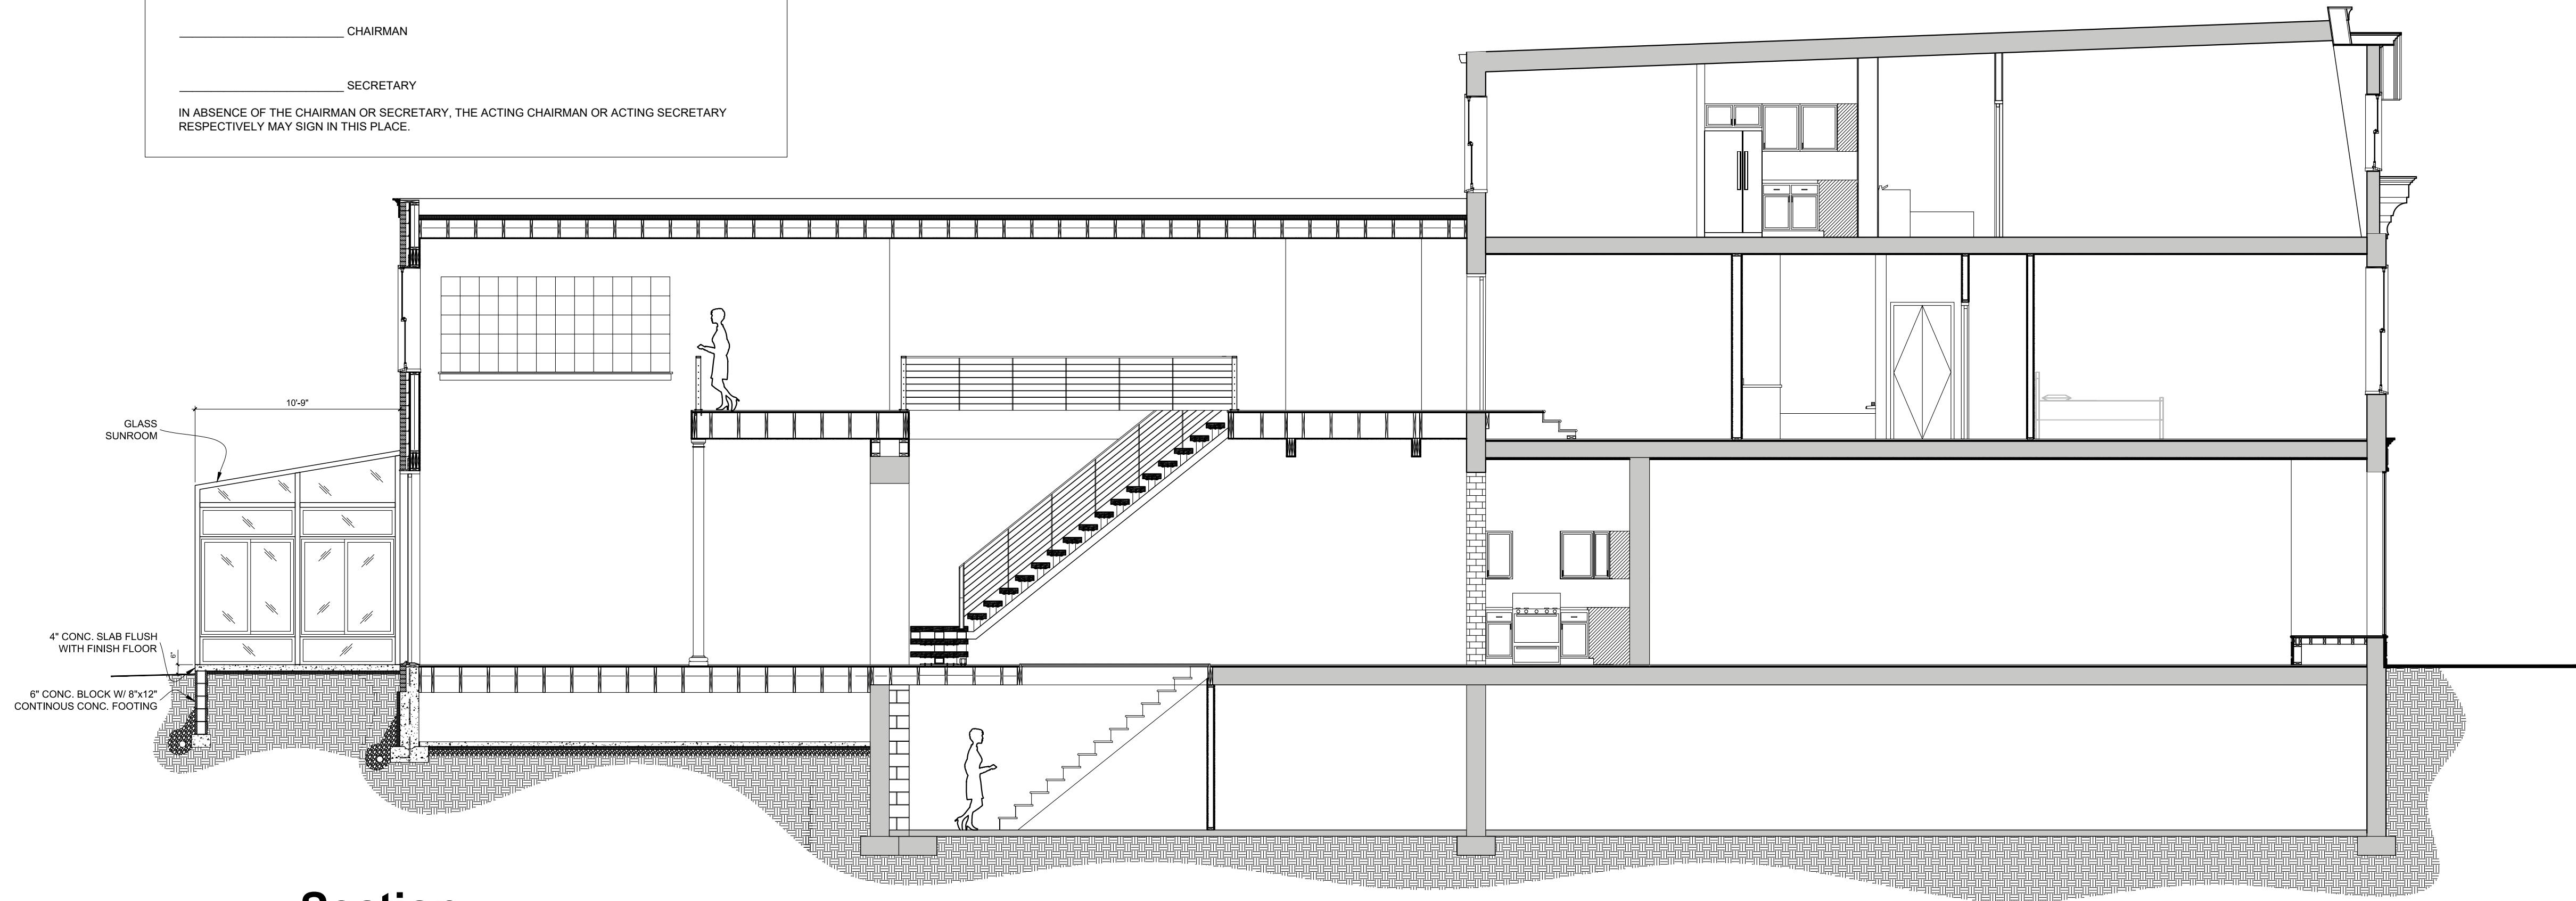


Section

Scale: 3/16" = 1'-0"



Front Elevation (Existing No Change)

Scale: 3/16" = 1'-0"

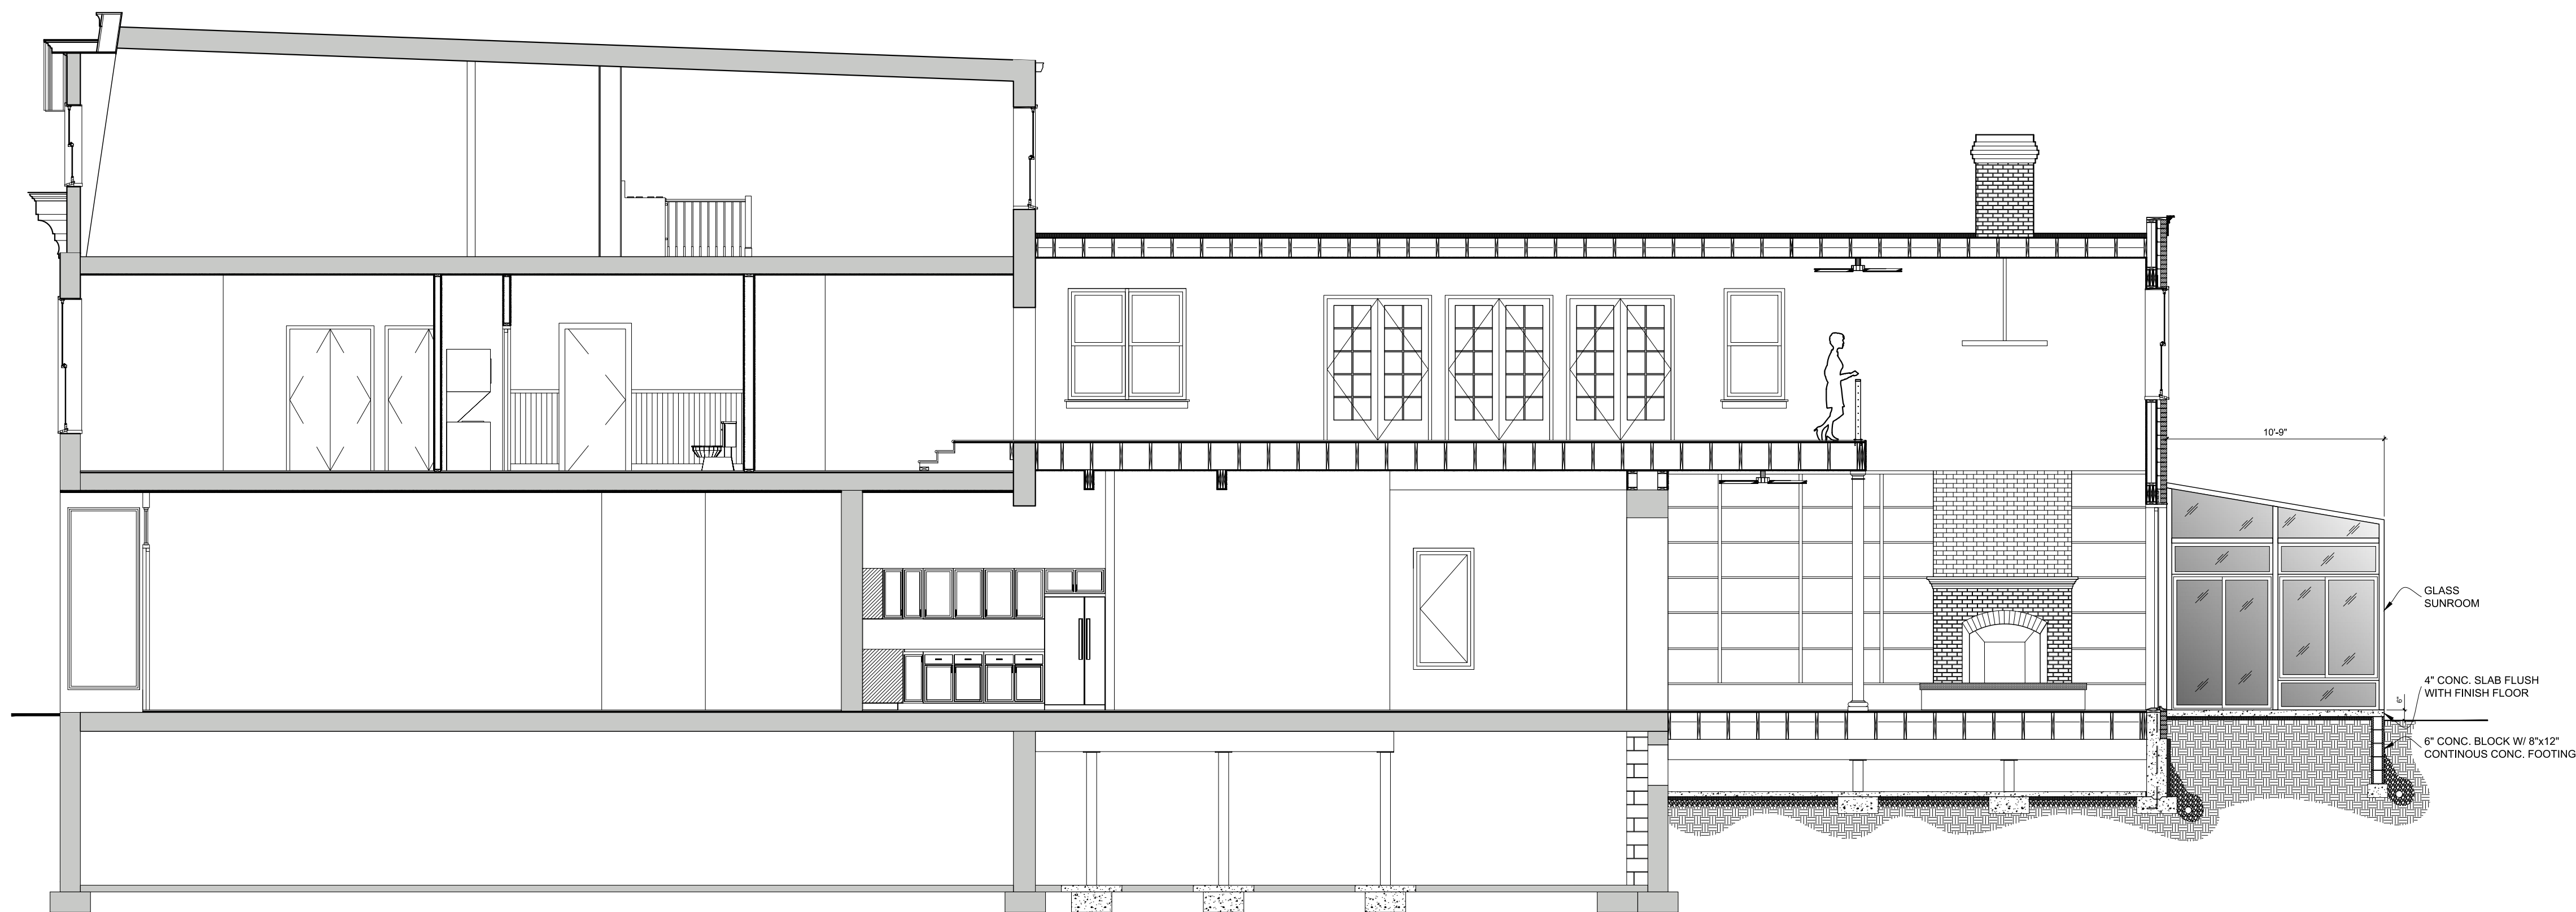

Section

Scale: 3/16" = 1'-0"



Rear Elevation

Scale: 3/16" = 1'-0"

Amendment To Special Use Permit Application

Sheet 4 of 4 - Sections & Elevations

177 Main Street - Renovation

Beacon, New York
Scale: As Noted
February 21, 2020

Owner:
Frog Leap, Inc.
177 Main Street
Beacon, New York 12508

Architect:
Aryeh Siegel, Architect
84 Mason Circle
Beacon, New York 12508

Surveyor:
David Scott Freeman
176 Bell Hollow Road
Putnam Valley, New York 10579
Tel: (631) 926-4563