


Partial Elevation w/ Proposed Deck

Scale: 1/8" = 1'-0"

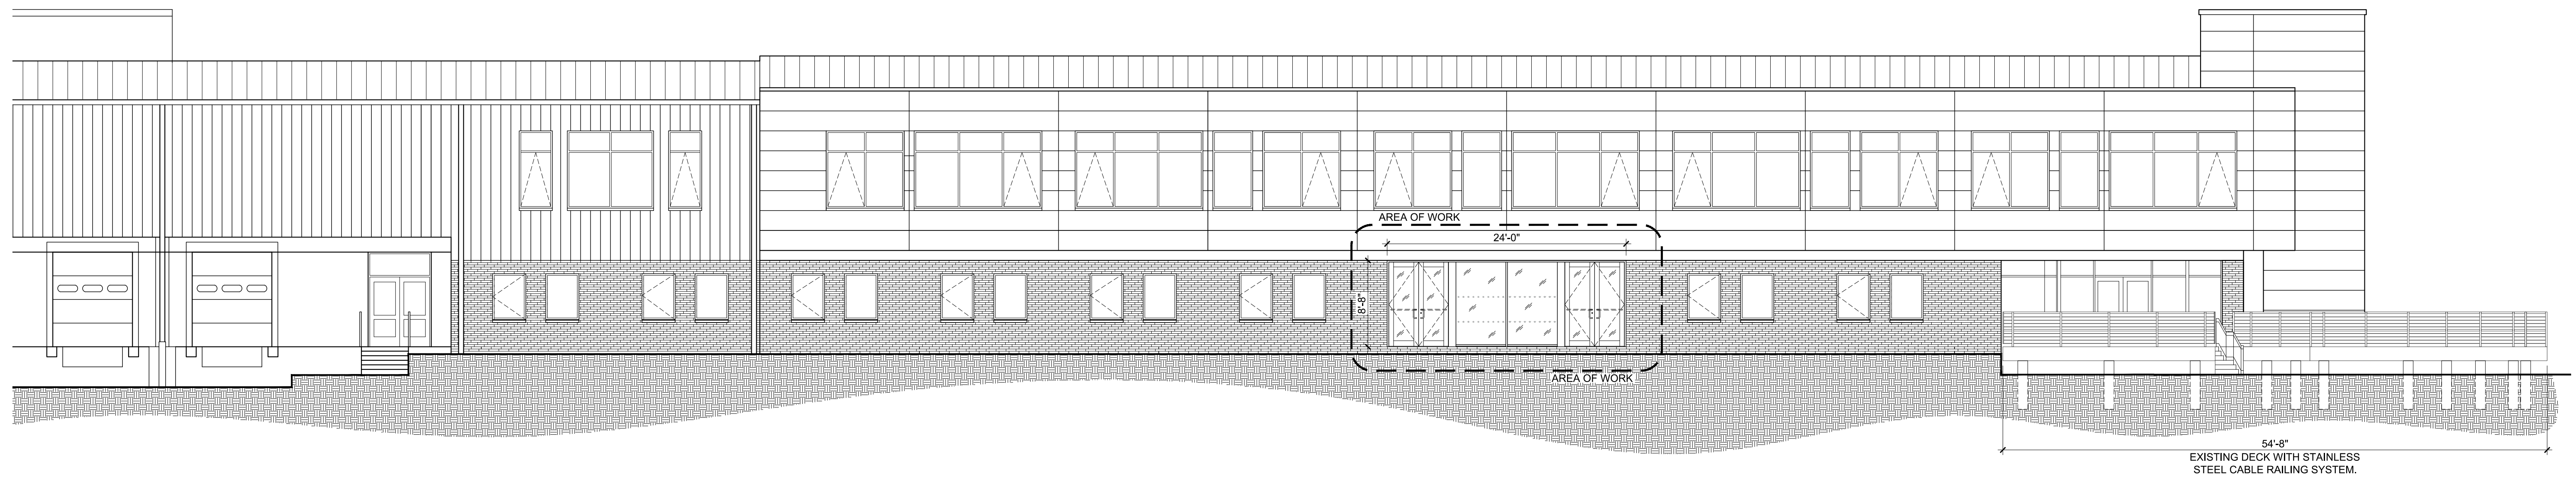

Partial Elevation at New Arcade Egress

Scale: 1/8" = 1'-0"

Index of Drawings			
Sheet 1 of 1	Site Plan		

REVISIONS:			
NO.	DATE	DESCRIPTION	BY

Amendment To Site Plan Application

Building Elevations - Sheet 4 of 4

Industrial Arts Brewing Company

511 Fishkill Avenue - Beacon, New York
Scale: As Noted
February 25, 2020

Owner:
Diamond Properties
333 N. Bedford Road
Mount Kisco, NY 10549

Architect:
Aryeh Siegel, Architect
84 Mason Circle
Beacon, New York 12508

Site/Civil Engineer:
Hudson Land Design
174 Main Street
Beacon, New York 12508

Surveyor:
TEC Land Surveying
Beacon, New York 12508