




- 1. DEPTH OF TRENCH DRAINS VARY. SEE GRADING AND DRAINAGE PLAN FOR DIMENSIONS OF EACH INDIVIDUAL TRENCH DRAIN.
- 2. ALL GRATES SHALL BE "BICYCLE SAFETY" APPROVED. 3. PROVIDE HORIZONTAL OUTLET END PLATES AT DOWNSTREAM END OF EACH TRENCH DRAIN.
- TRENCH DRAIN DETAIL SCALE: NOT TO SCALE

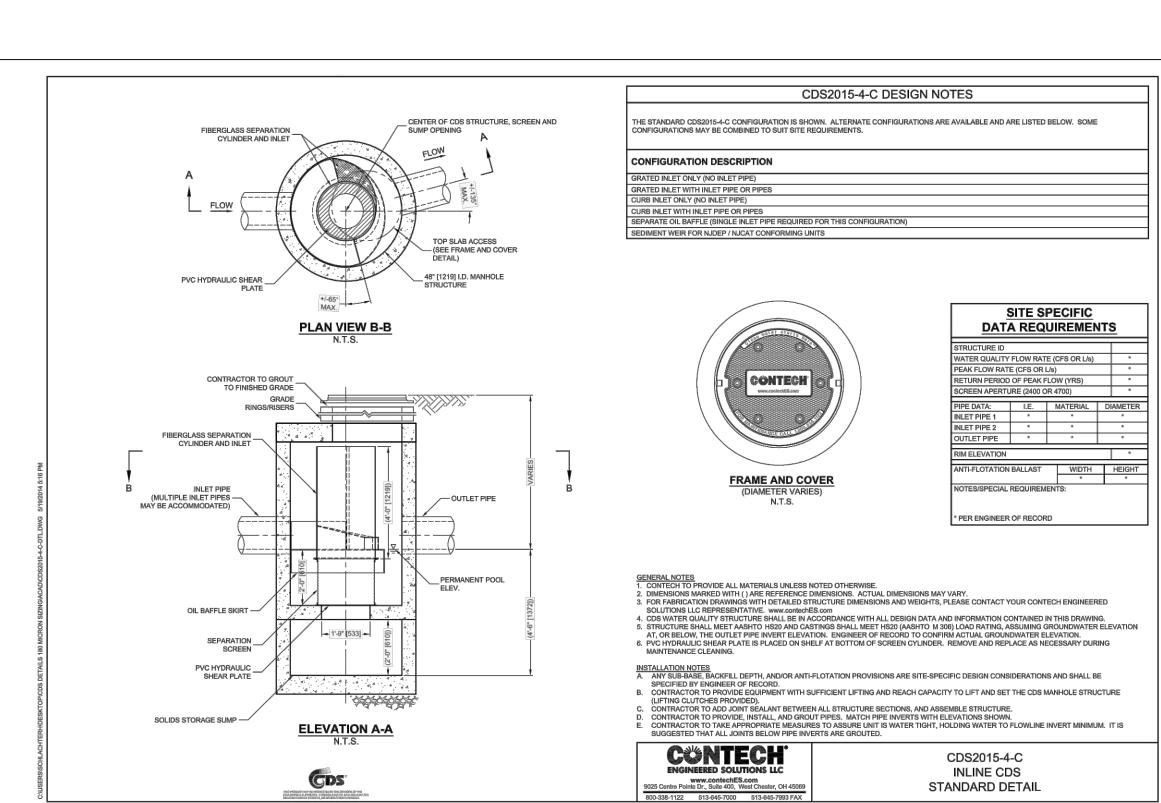


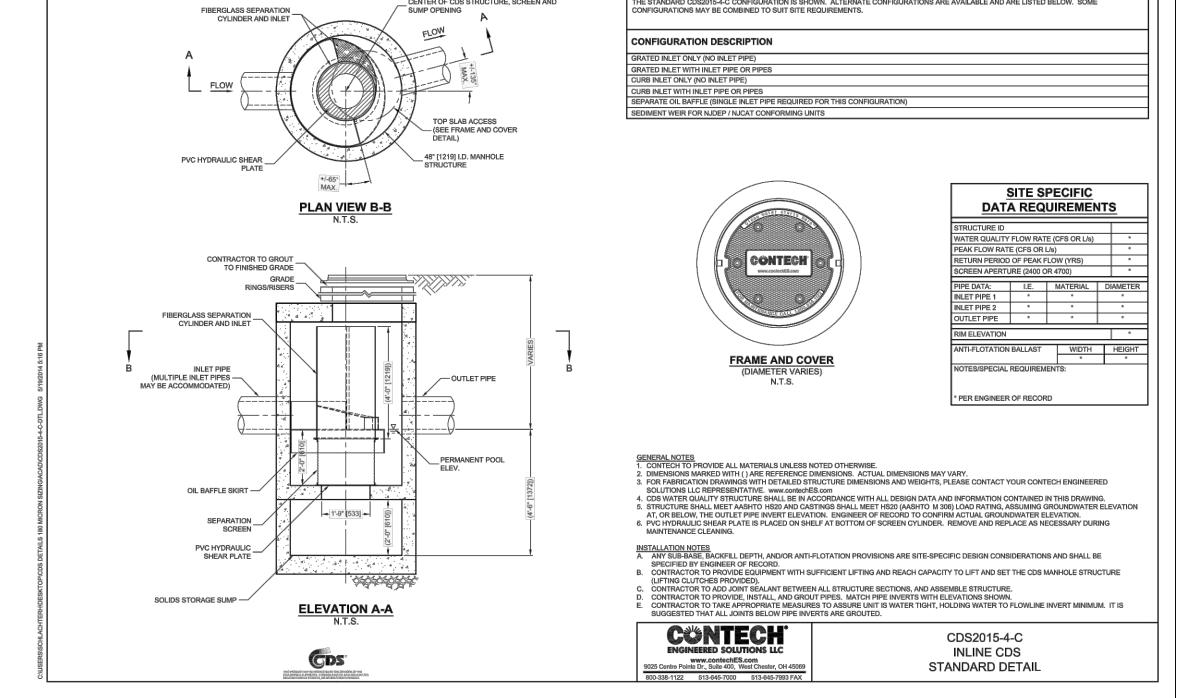



**CONTECH HYDRODYNAMIC SEPARATOR 2015-4-C** 


SCALE: NOT TO SCALE

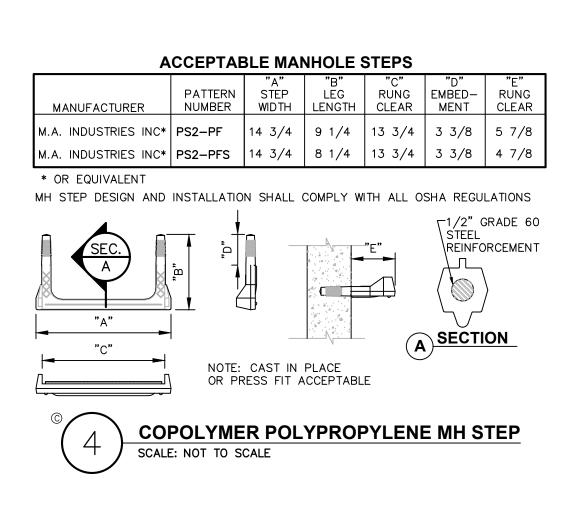

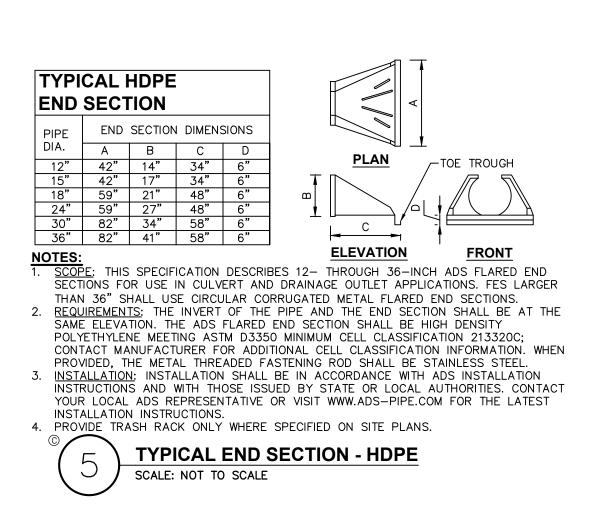

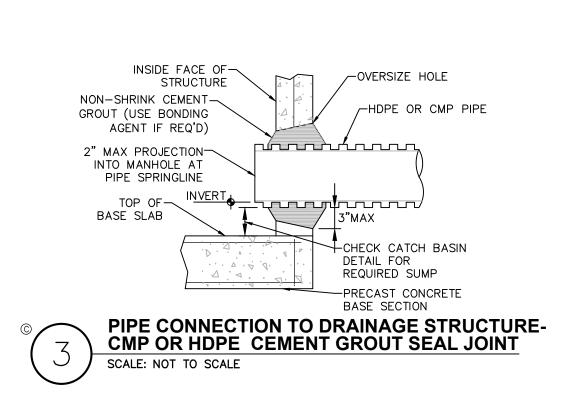

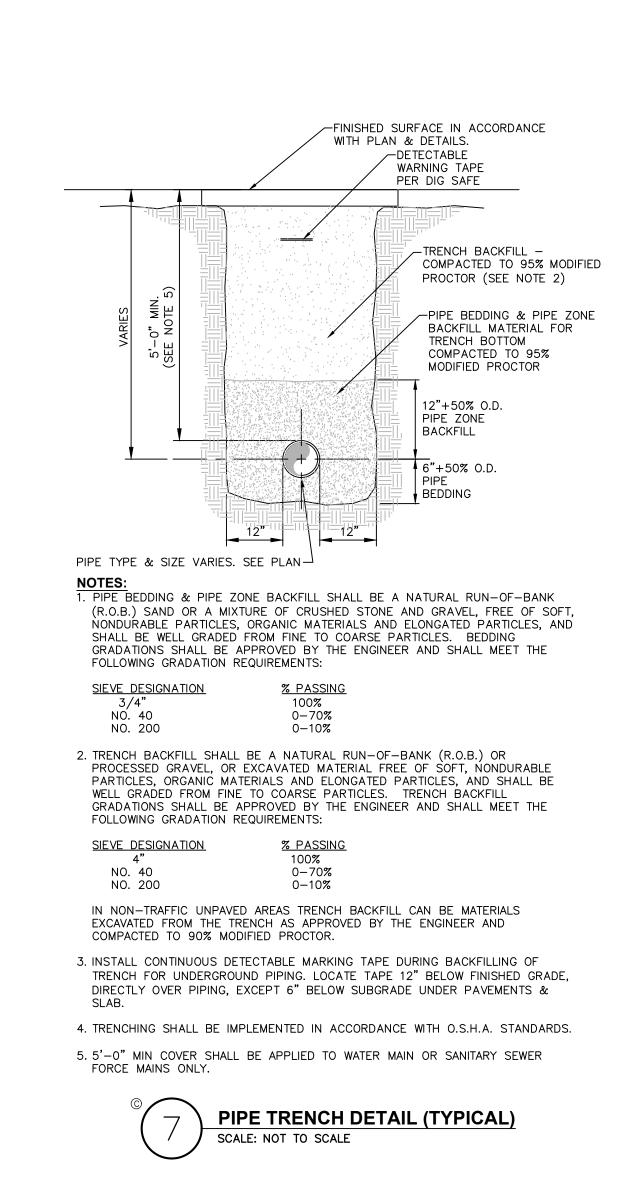

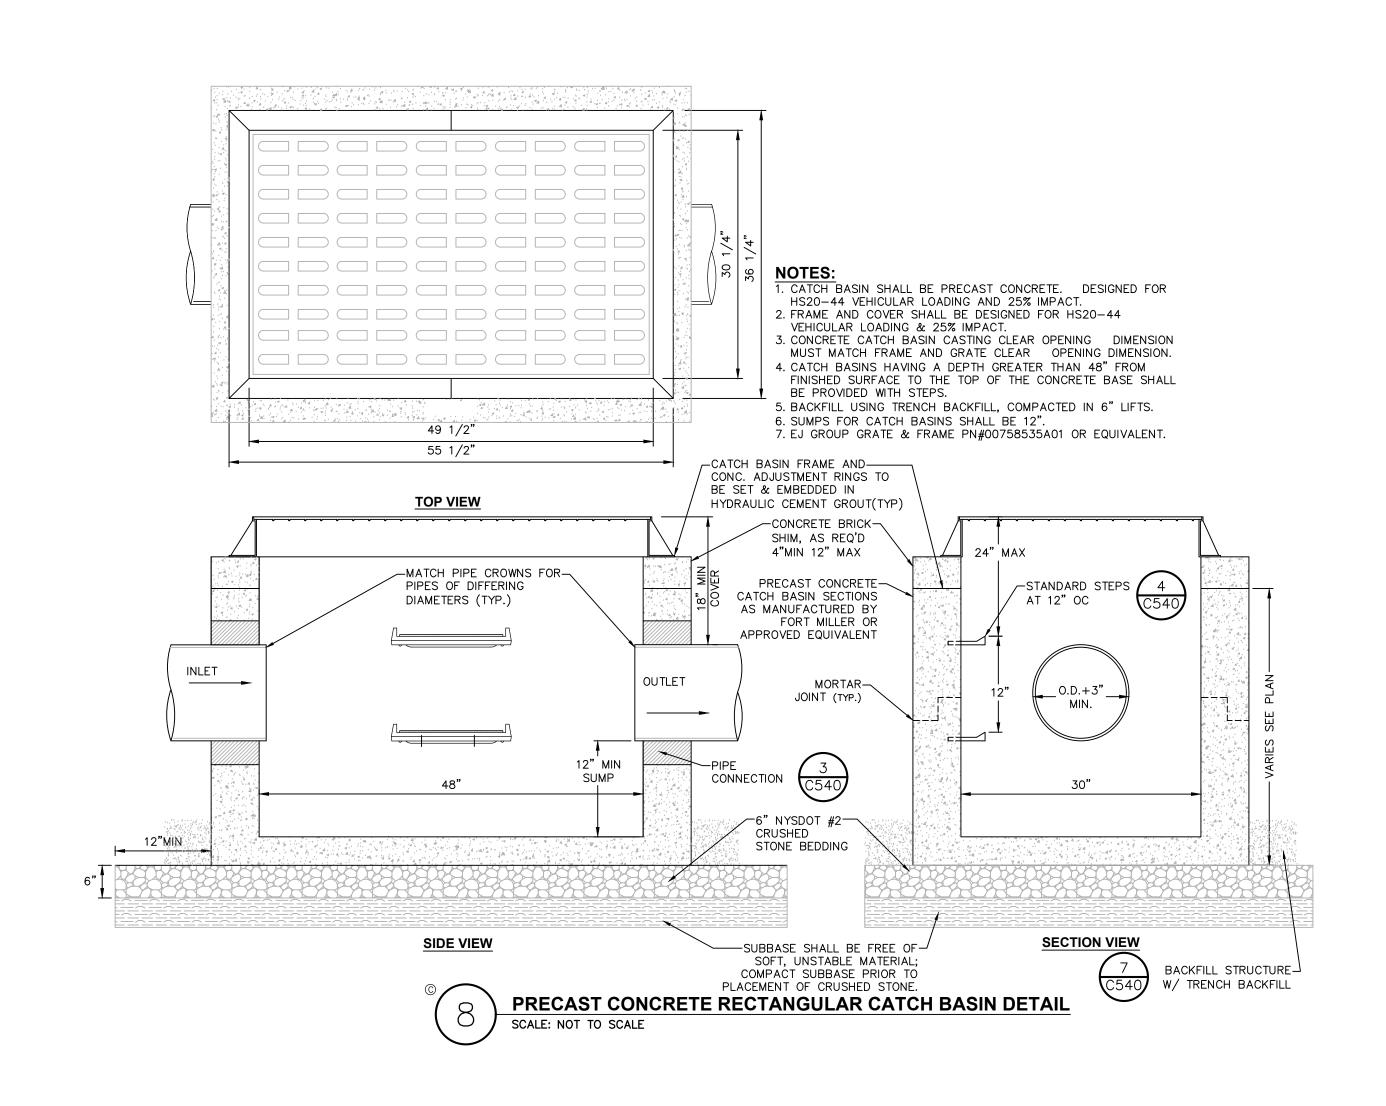

CONCRETE COLLAR

IN UNPAVED AREAS

FINISHED GRADE


IN-LINE DRAIN DIMENSIONS

BODY ADAPTOR B C E MIN INV DEPTH

/ IN LAWN /

AREAS


LANDSCAPED

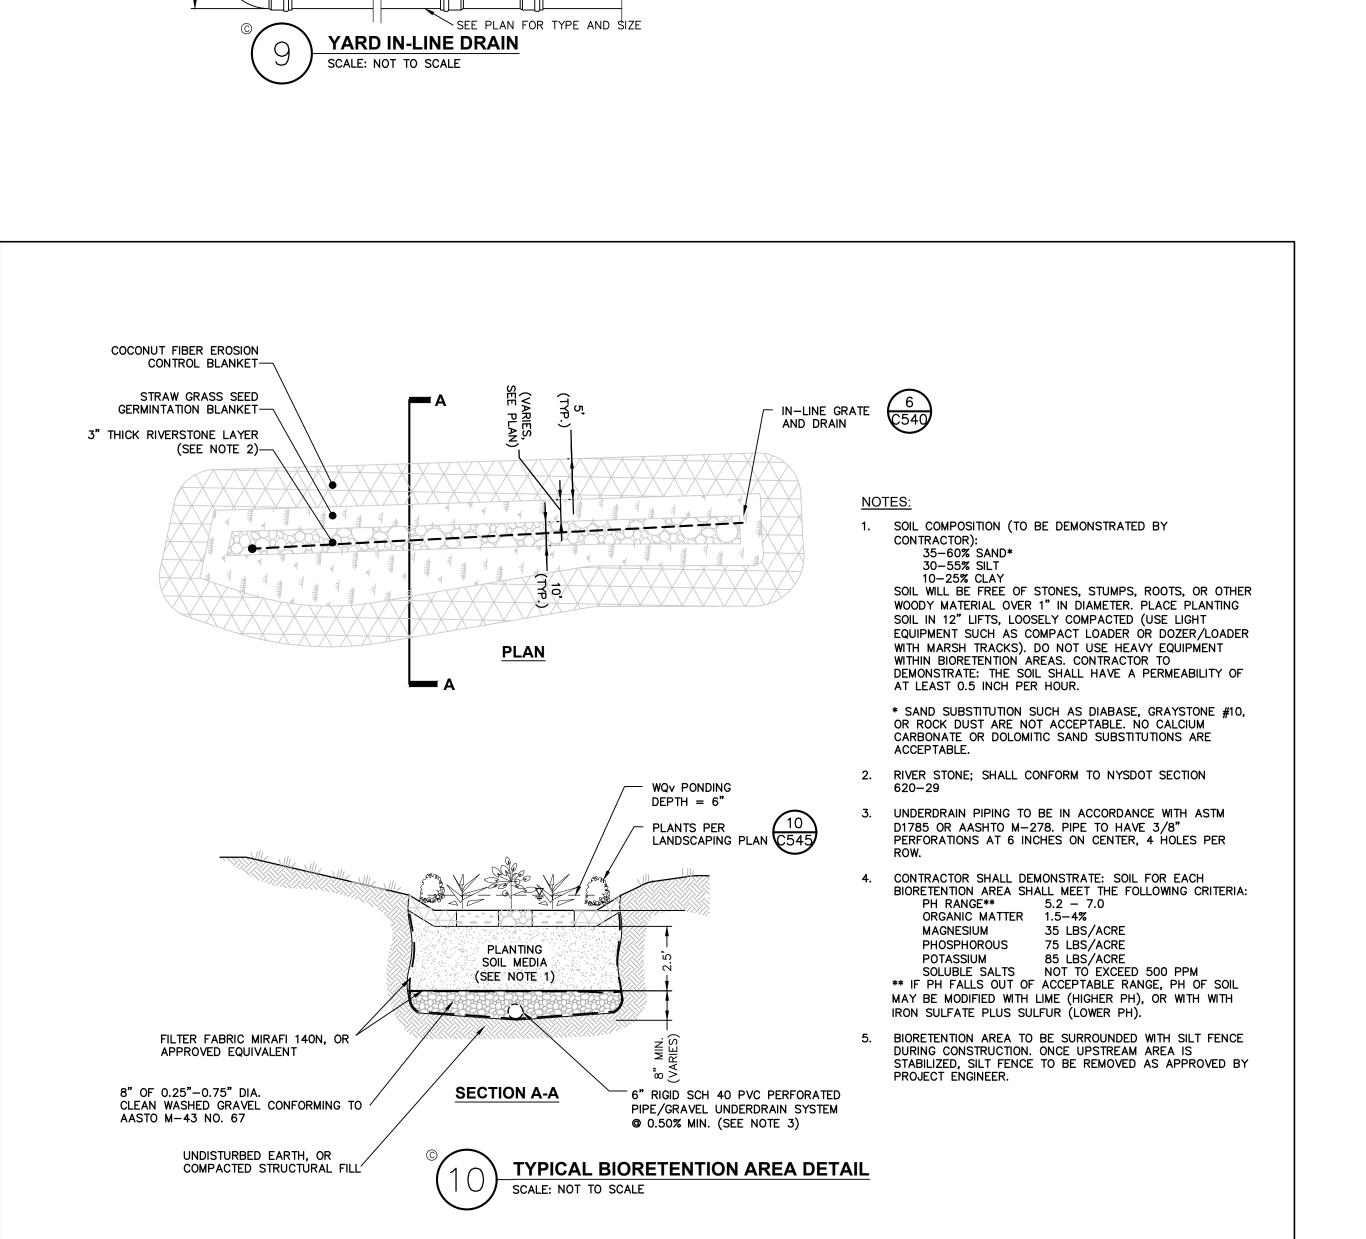




Xref's Attached: XTB\_81750-00\_36x48 Date Printed: Feb 25, 2020, 1:15pm

Drawing Name: Z:\projects\81700-81799\81750.00 CHAI Builders B-248\DWG\01\_C540\_81750-00\_STORMD.dwg

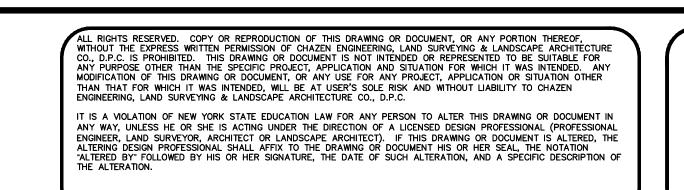





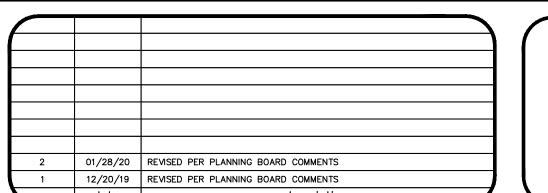

IN-LINE DRAIN AT-

CONCRETE COLLAR IN

FINISHED GRADE IN

LAWN / LANDSCAPED

AREAS

-FINISHED GRADE IN

CONCRETE / PAVED

UNPAVED AREAS

AREAS<sup>\*</sup>

∠ELBOW

THE BEGINNING
OF DRAIN LINE

FINISHED GRADE-

CONCRETE AREAS

IN PAVED OR

