

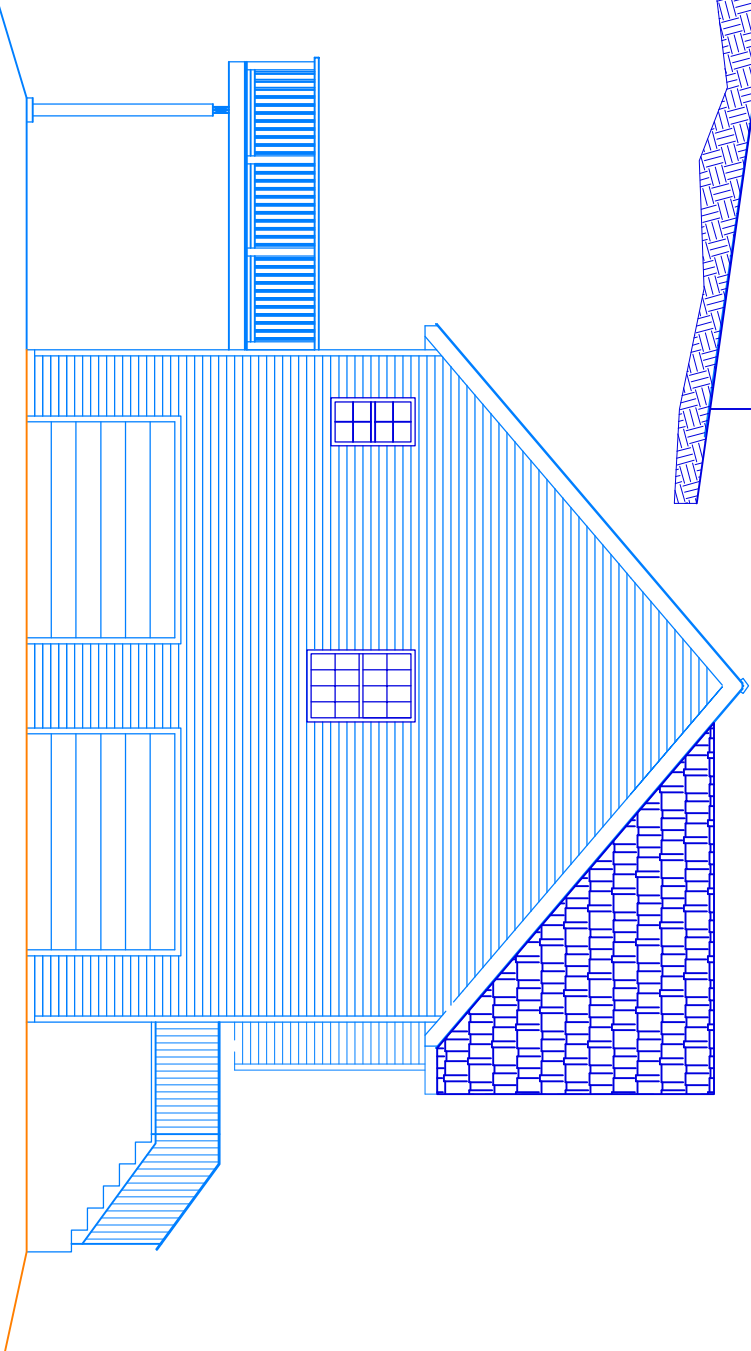
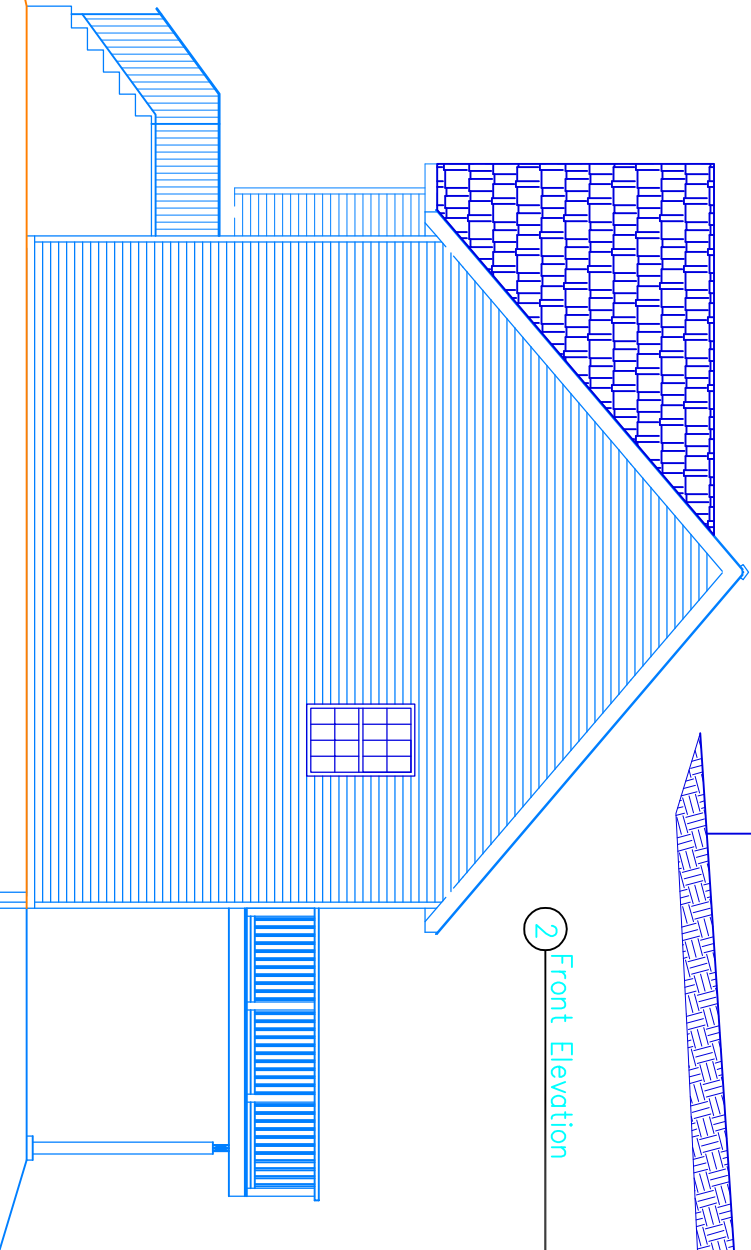
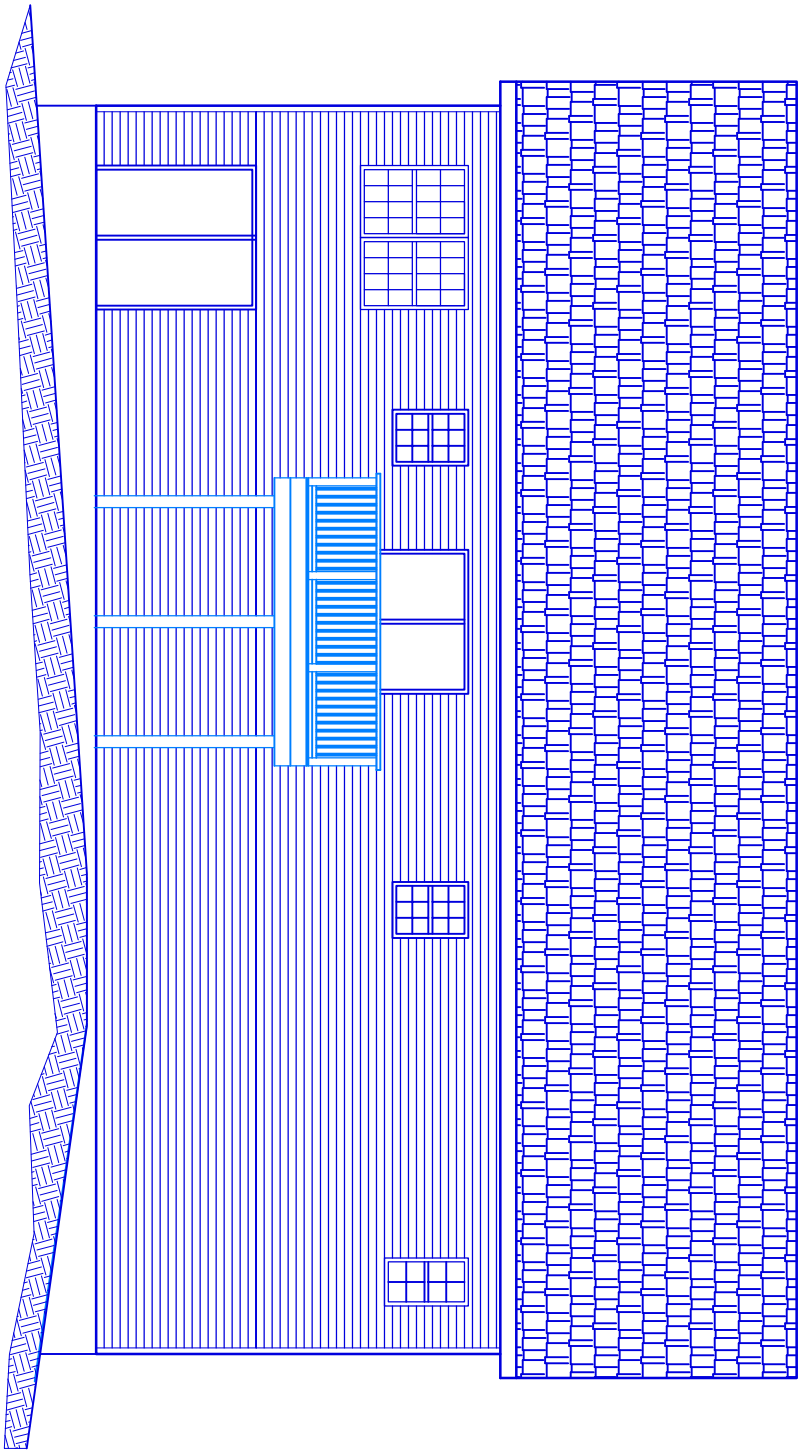


MATERIALS		
COMPONENT	MANUFACTURER	COLOR
ROOFING	GAF TIMBERLINE	CHARCOAL
SIDING	CERTAINTEED	CYPRESS
WINDOWS	ANDERSON	WHITE
TRIM SOFFIT	CERTAINTEED	ARCTIC WHITE
DOORS	ANDERSON	WINEBERRY
SHUTTERS	MID AMERICA	BURGANDY

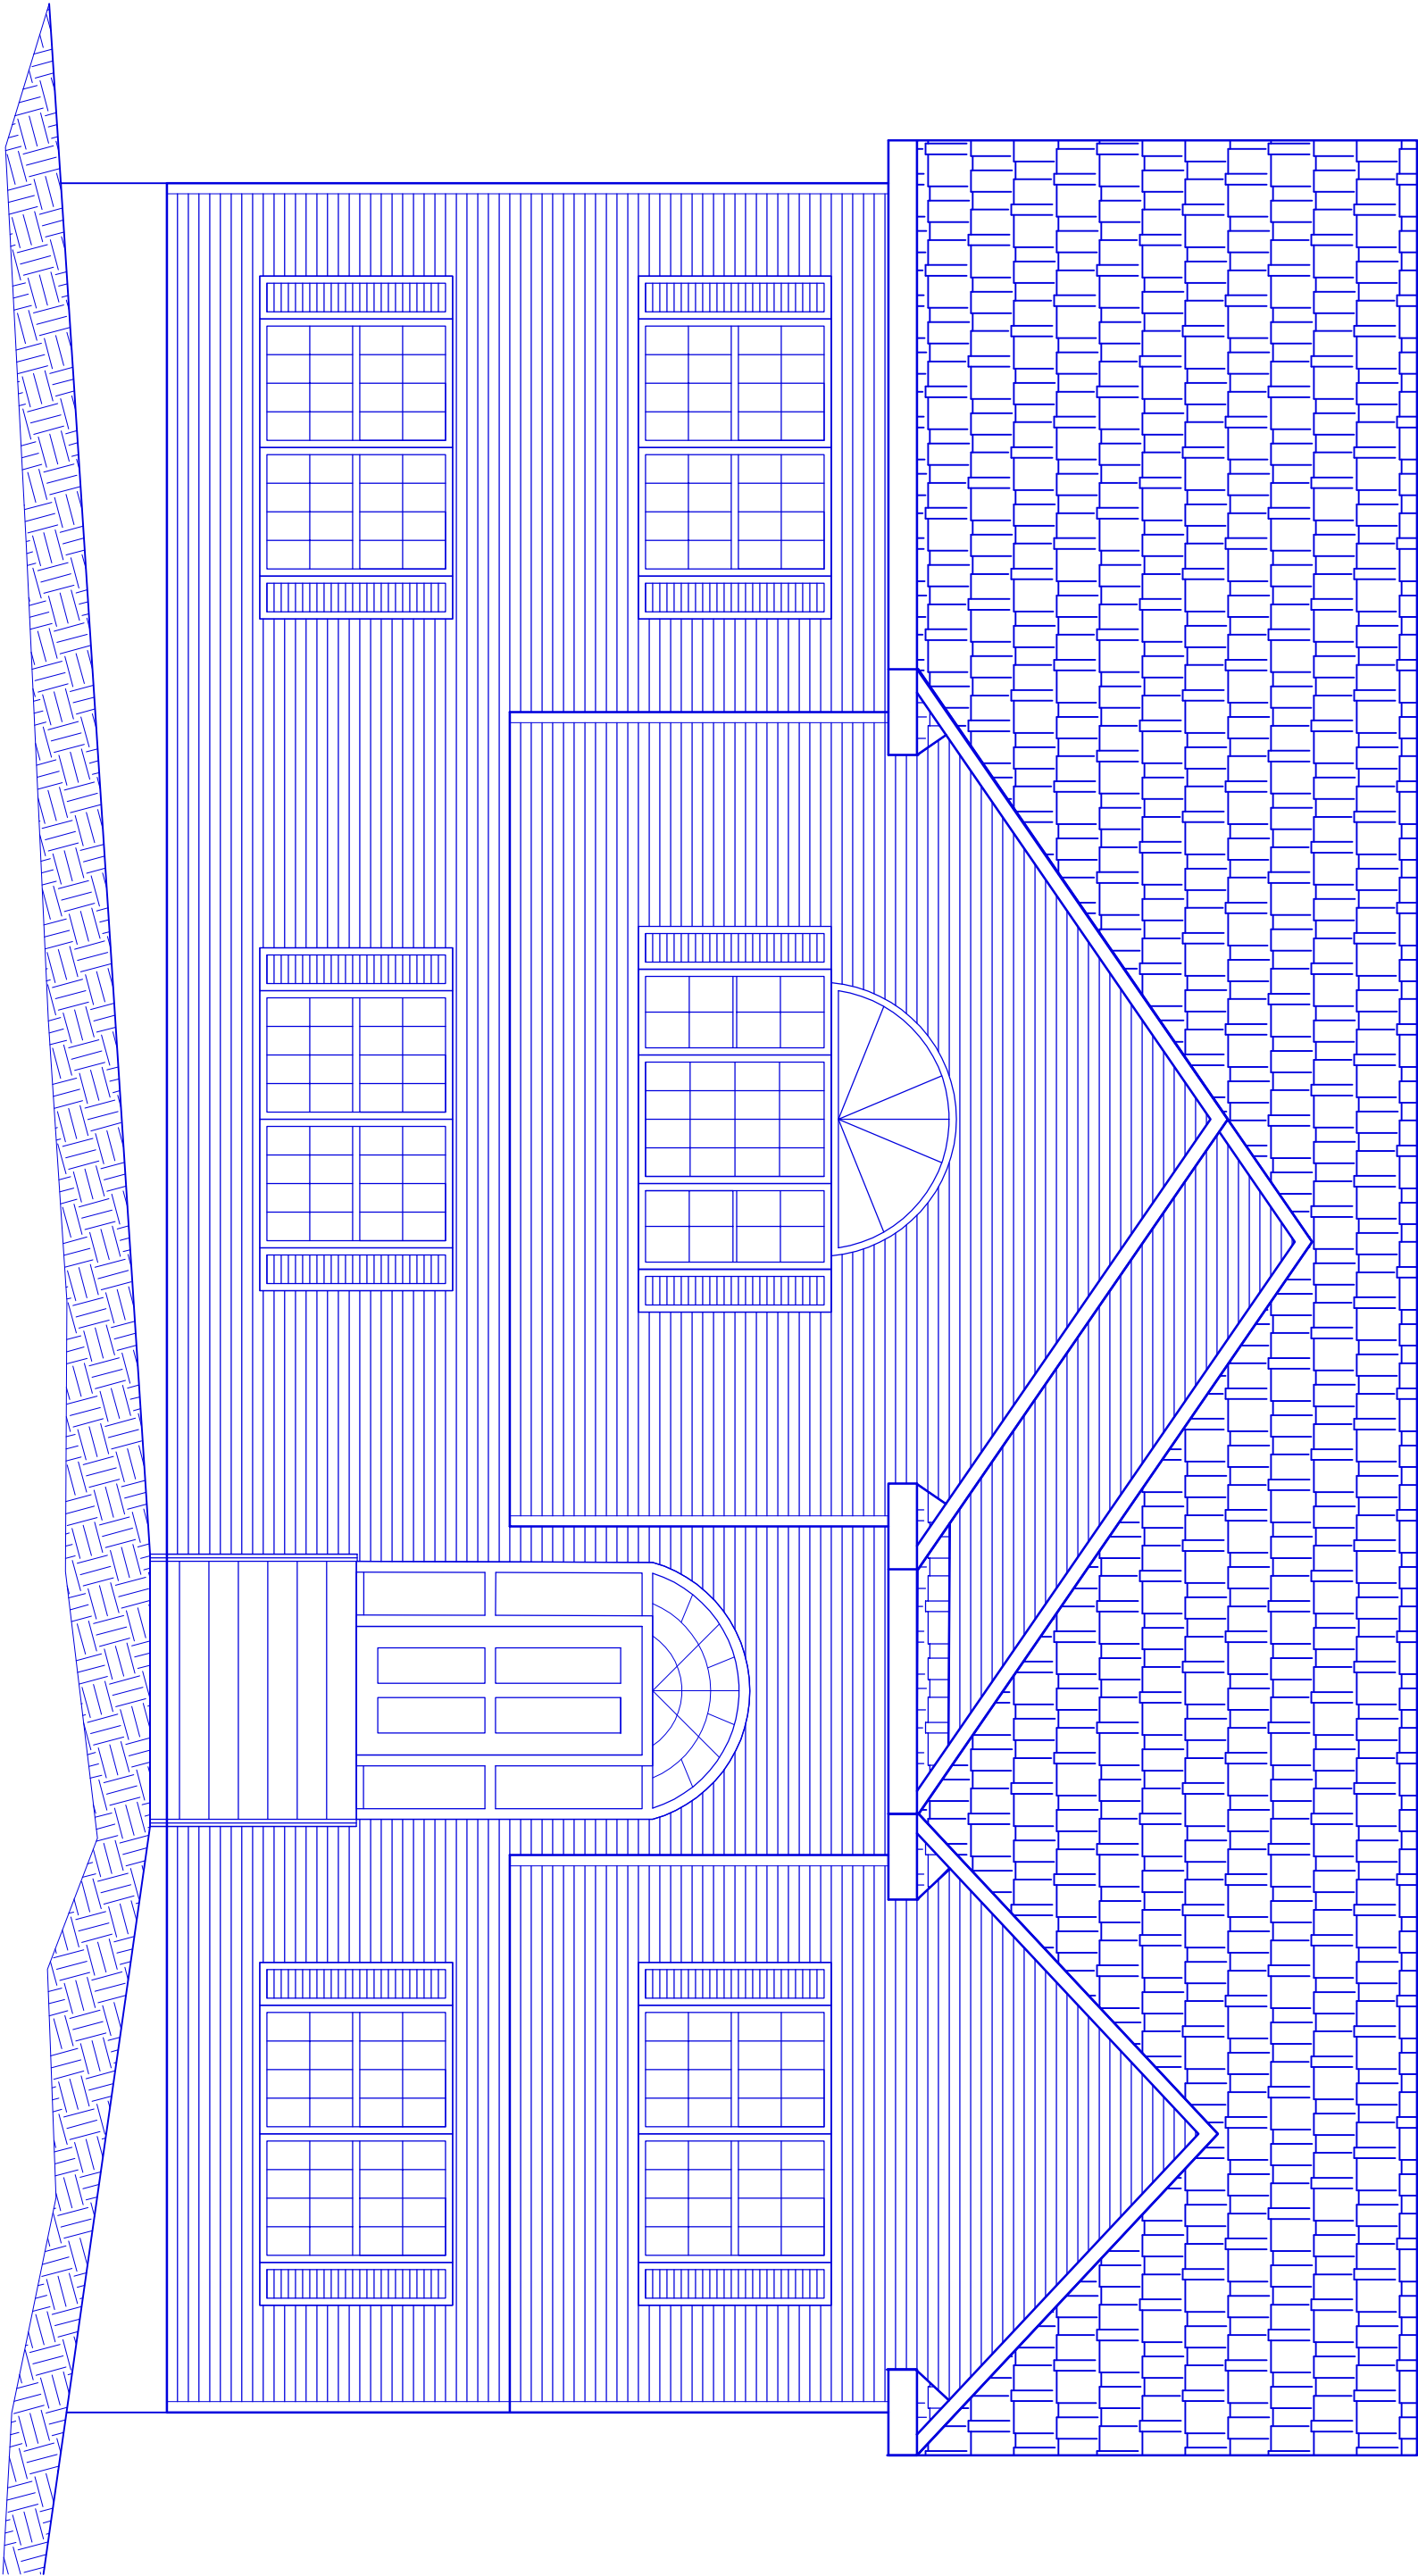

Living Area
Lower Floor 731 Sq. Ft.
Upper Floor 1520 Sq. Ft.
Total 2251 Sq. Ft.

Garage Area
649 Sq. Ft.

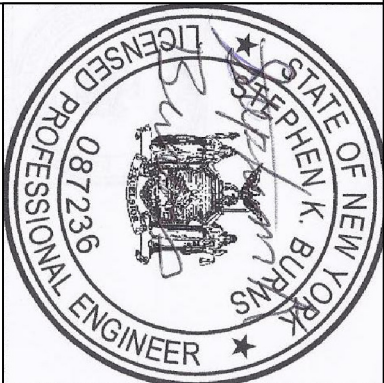

The plans and specifications herein are intended for the subject project ONLY as a result of Contractual Negotiations between the builders, the client noted and Burns Engineering Services, P.C.. These plans and specifications will be the subject of a copyright petition and may not be revised or reused by anyone without the written authority of Burns Engineering Services, P.C..

House Plans
For
BEACON RESIDENTIAL LLC, LOT 3
SUBDIVISION PLAN 65 DENNINGS AVE"
FM# 9679B
DENNINGS AVENUE, CITY OF BEACON
DUTCHESS COUNTY, NEW YORK
Tax ID # 5954-50-639580

Sheet Title

FLOOR PLANS

MARCH 28, 2017

Sheet

1

2

BURNS

ENGINEERING SERVICES, P.C.

Burns Engineering Services, P.C.
58 Teller Avenue
Beacon, NY 12508
Sburns@burnsengineering.com
(845) 440-7343
Fax: (845) 440-7343