



MATERIALS		
COMPONENT	MANUFACTURER	COLOR
ROOFING	GAF TIMBERLINE	WEATHERED WOOD
SIDING	CERTAINTEEED	GRANITE GREY
WINDOWS	ANDERSON	WHITE
TRIM SOFFIT	CERTAINTEEED	ARCTIC WHITE
DOORS	ANDERSON	MIDNIGHT BLUE
SHUTTERS	MID AMERICAN	MIDNIGHT BLUE

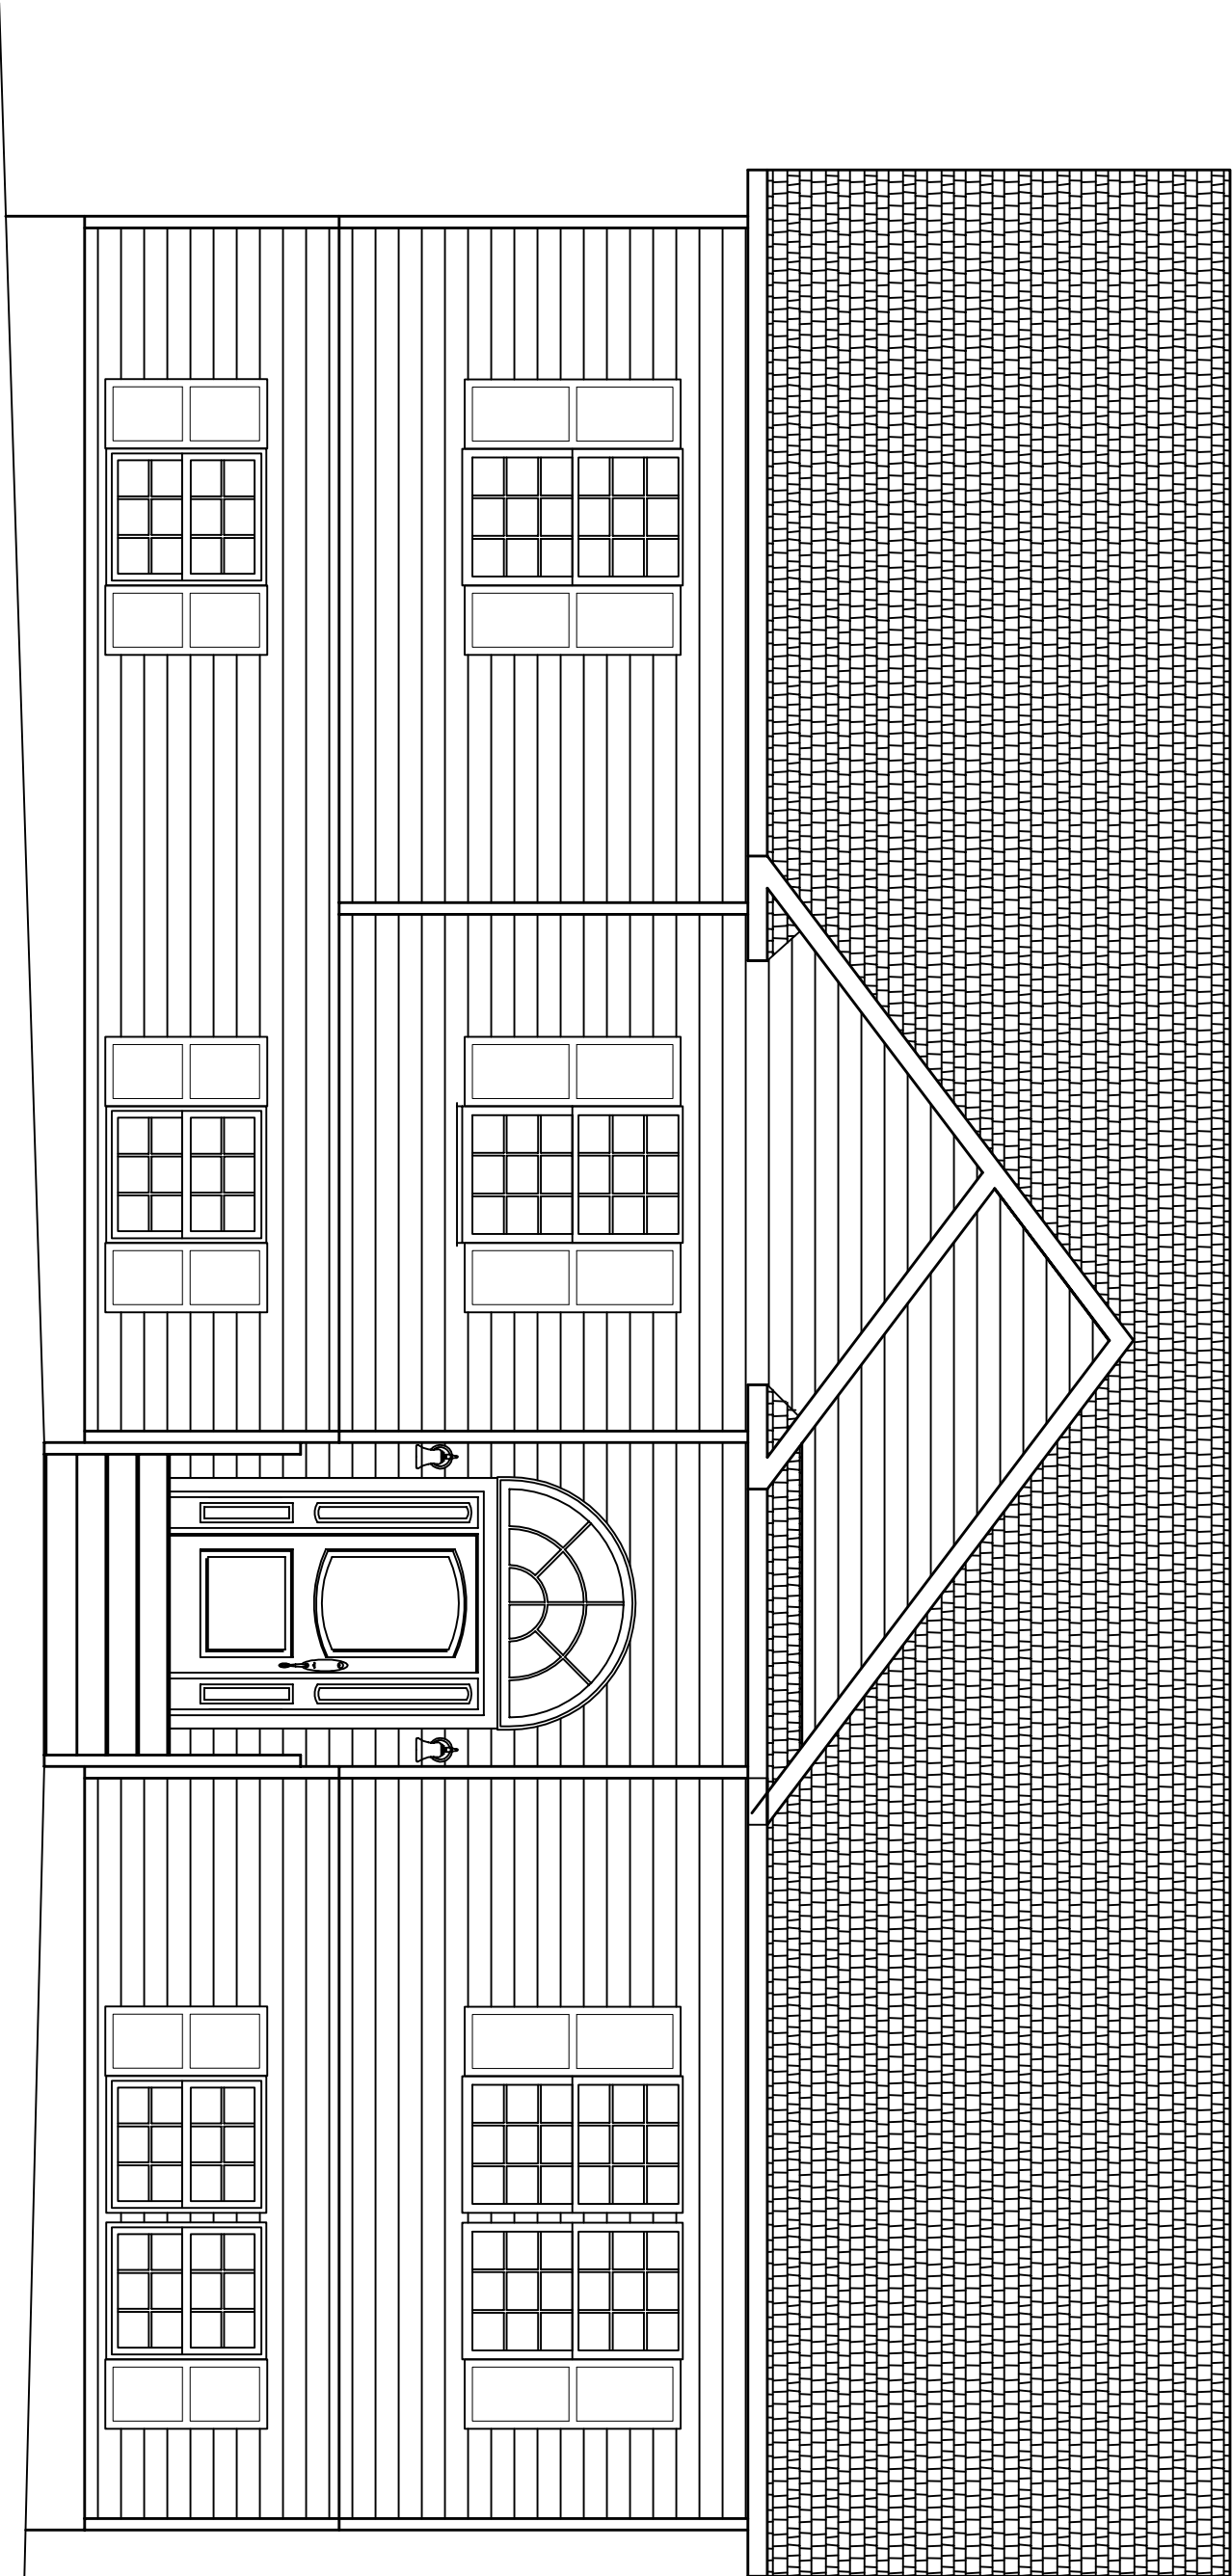


Front Elevation

Scale: 1/4" = 1'

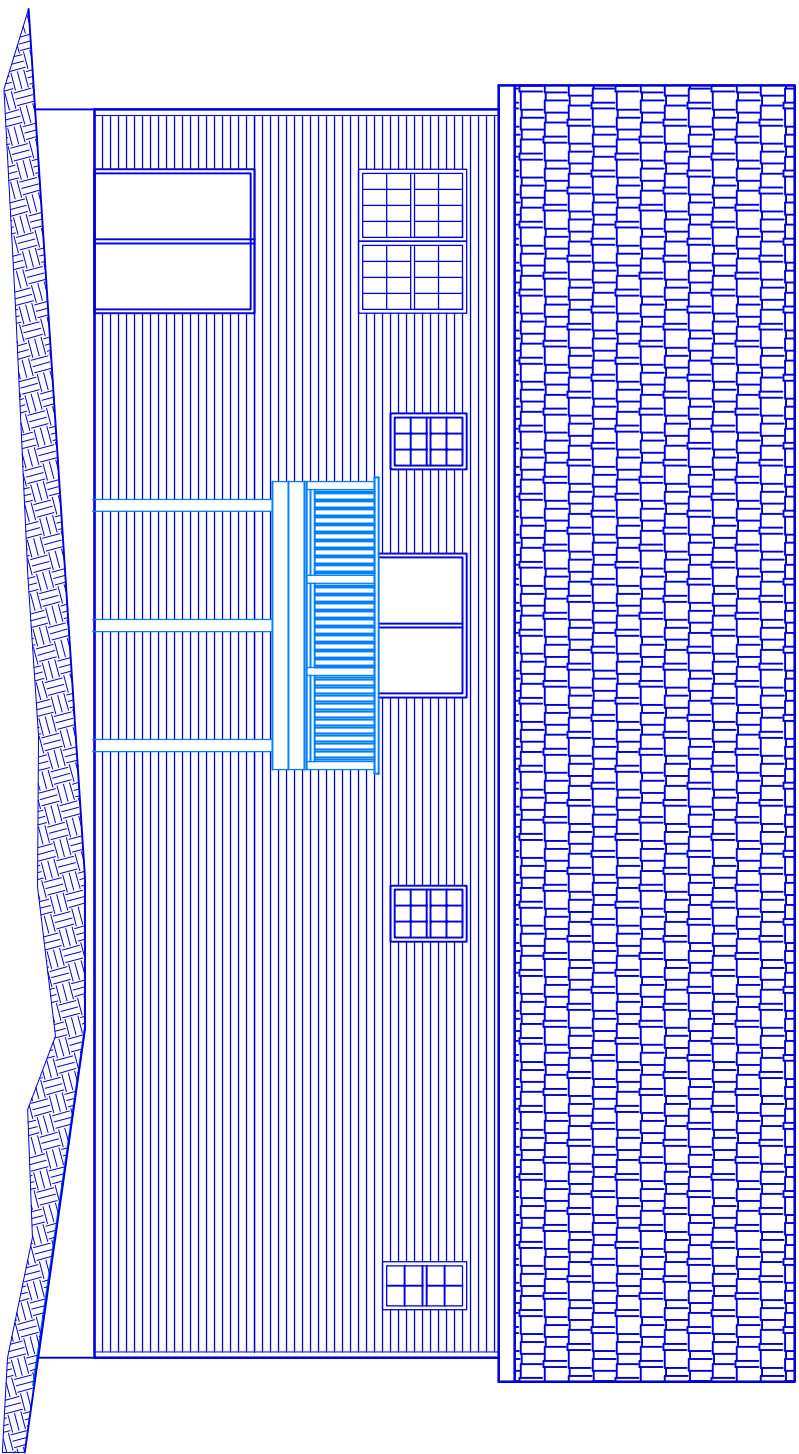


Rear Elevation

Scale: 1/8" = 1'

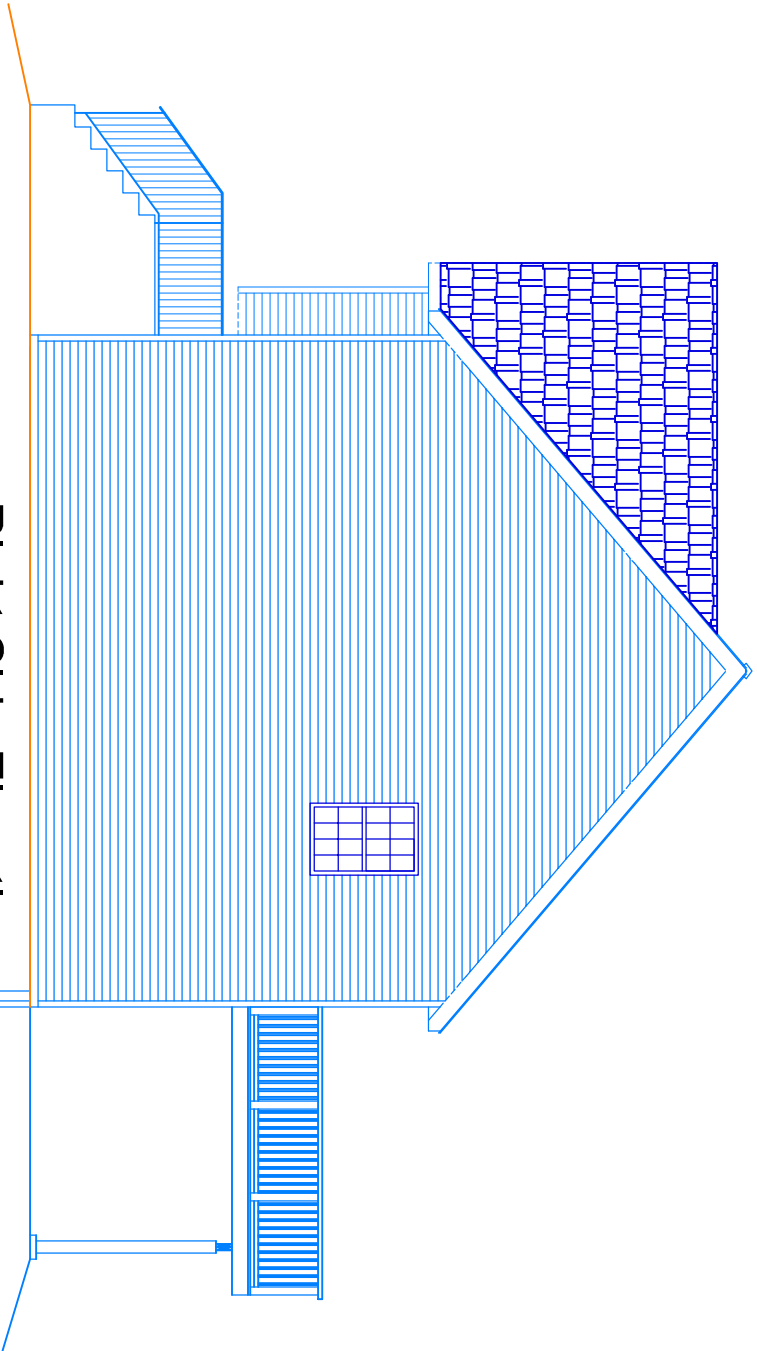


Right Side Elevation

Scale: 1/8" = 1'

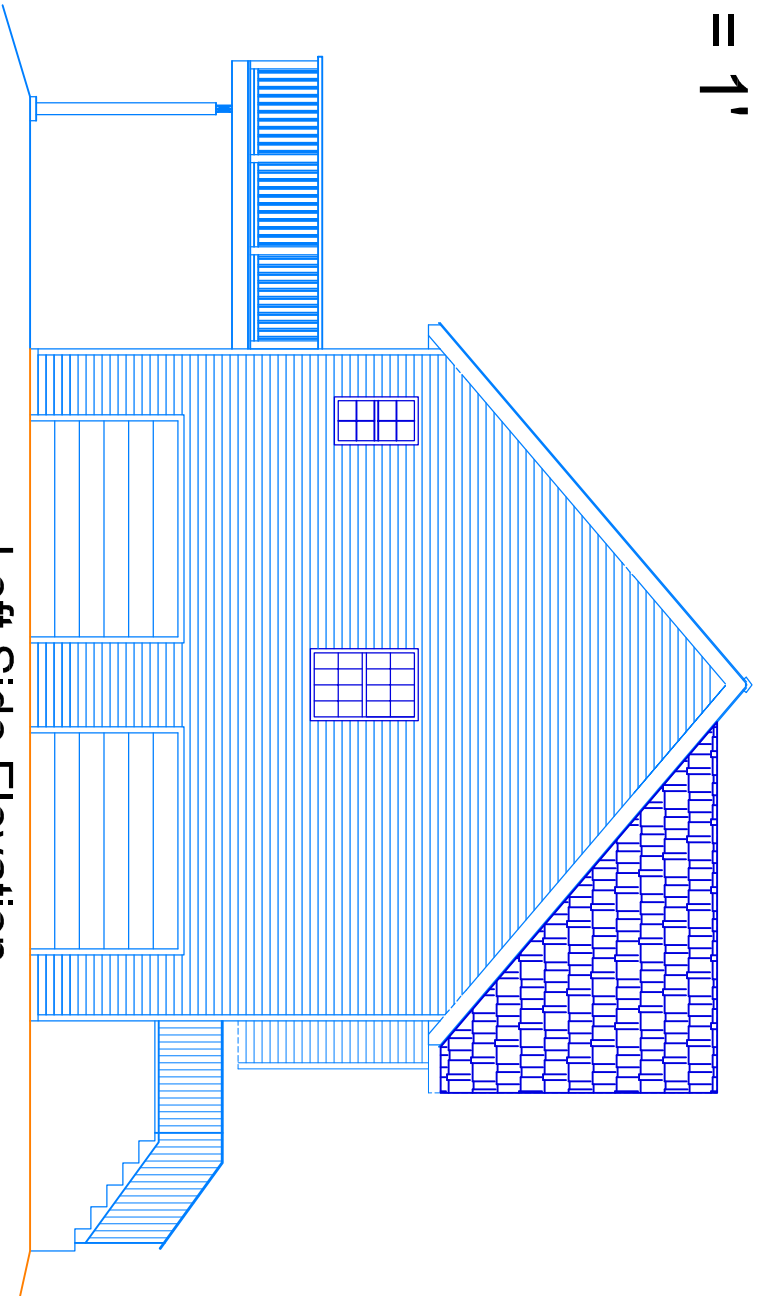

Left Side Elevation

Scale: 1/8" = 1'

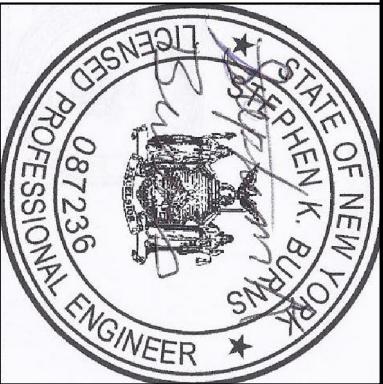

The plans and specifications herein are intended for the subject project ONLY as a result of Contractual Negotiations between the builders, the client noted and Burns Engineering Services, P.C.. These plans and specifications will be the subject of a copyright petition and may not be revised or reused by anyone without the written authority of Burns Engineering Services, P.C..

House Plans
For
BEACON RESIDENTIAL LLC, LOT 1
"SUBDIVISION PLAN 65 DENNINGS AVE"
FM# 9679B
DENNINGS AVENUE, CITY OF BEACON
DUTCHESS COUNTY, NEW YORK
Tax ID # 5954-50-623570

Sheet Title


Elevations

MARCH 7, 2017

Sheet

1

2

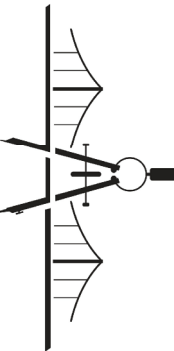

BURNS

ENGINEERING SERVICES, P.C.

Burns Engineering Services, P.C.
58 Teller Avenue
Beacon, NY 12806
Sbur@burnsengineering.com
(845) 546-5331
Fax (845) 440-7343