




Building #1

1 Front Elevation (Wolcott Entrance)
Scale: 1/16" = 1'-0"

Building #2



Building #1

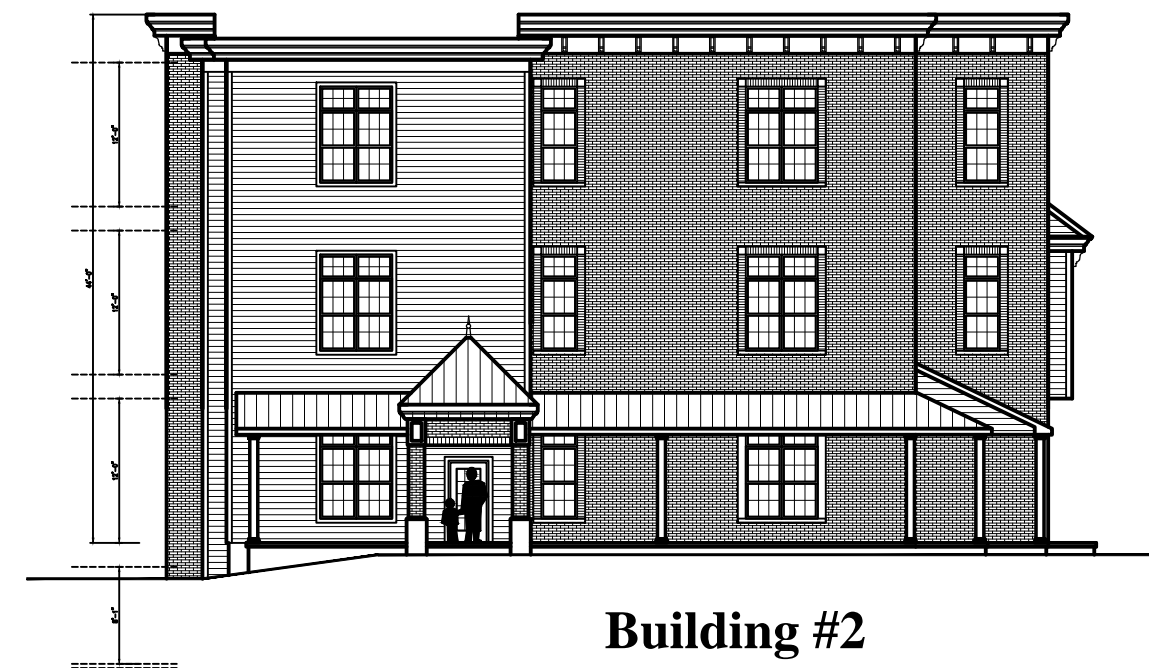

Building #2


2 Driveway Elevations
Scale: 1/16" = 1'-0"



3 Building #2 - North Elevation
Scale: 1/16" = 1'-0"



Front

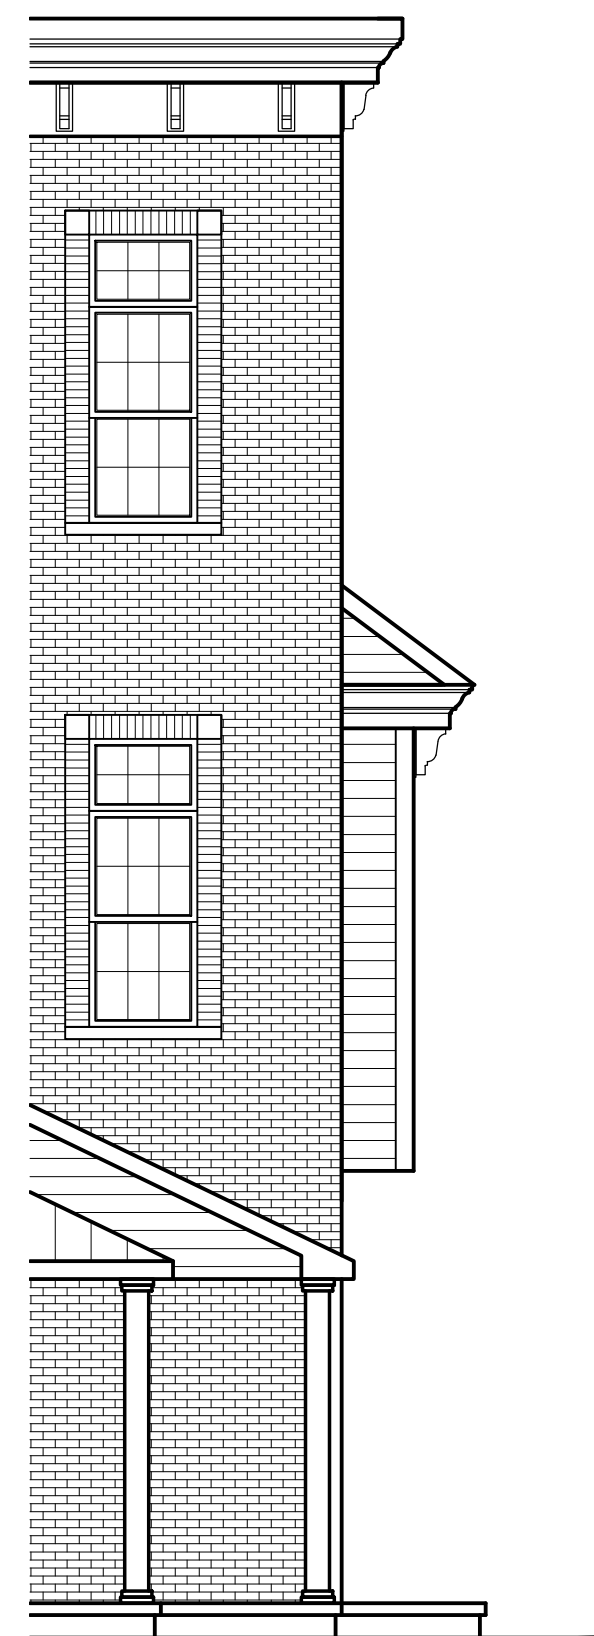


Side

4 Projection Bay Elevation
Scale: 1/4" = 1'-0"


Exterior Finishes;

- Brick: Watsontown Delaware Type 2 Modular
- Siding: James Hardie Fiber Cement, Slate Gray
- Siding Trim Boards: Light Gray
- Columns: Fiberglass, Painted Light Gray
- Cornice, Trims: Painted Light Gray
- Cornice Brackets: Painted Dark Gray
- Aluminum Roofing: Dark Gray
- Doors: Painted Burgundy
- Windows: Aluminum, Baked Enamel, Dark Bronze
- Prefabricated Aluminum Railings, Dark Bronze

| West End Lofts, Beacon, NY - Unit Breakdown | | | | | | |
|---|----------------|----------------|----------------|----------------|----------------|--------|
| Building # | 1 Br Apartment | 1 Br Apartment | 1 Br Apartment | 2 Br Apartment | 2 Br Apartment | Totals |
| | 743 s.f. | 741 s.f. | 768 s.f. | 969 s.f. | 1080 s.f. | |
| 1 | 0 | 14 | 0 | 14 | 0 | 28 |
| 2 | 3 | 28 | 0 | 14 | 0 | 45 |
| 3 | 0 | 0 | 11 | 0 | 14 | 25 |
| TOTALS | | | | | | |
| # of Units | 3 | 42 | 11 | 28 | 14 | 98 |
| Total Area | 2229 | 31122 | 8448 | 27132 | 15120 | 84,051 |

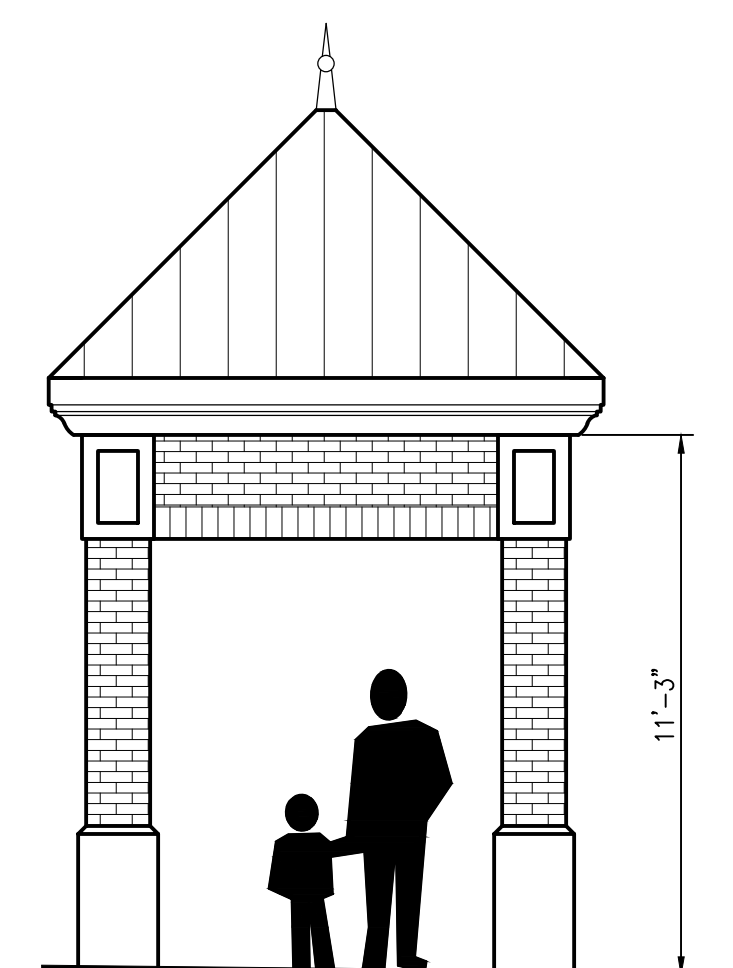

5 Portico Elevation
Scale: 1/4" = 1'-0"

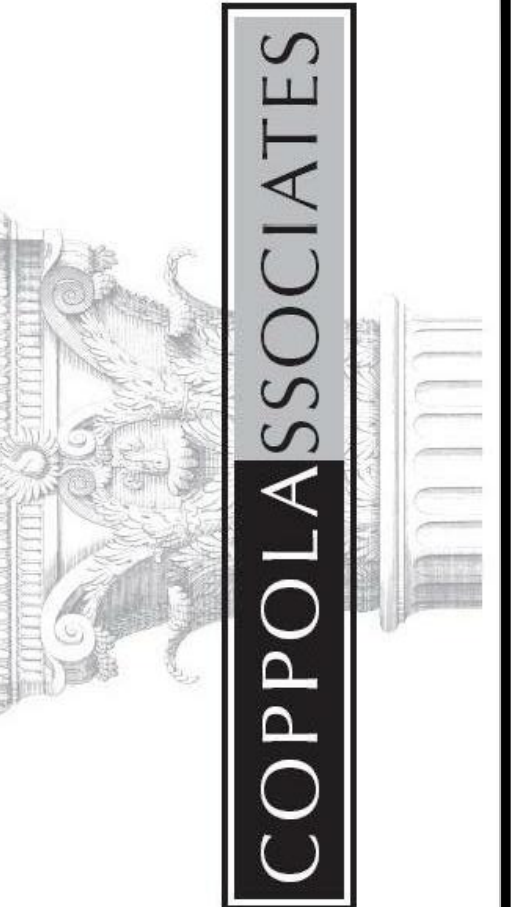

Design, Architecture & Planning
6 Old North Plank Road
Suite 101
Newburgh, NY 12550
TEL: 845-561-3559
FAX: 845-561-2051
ajcoppola@coppola-associates.com

ajc

LICENSE NUMBER: 018849

PROPOSED MULTIFAMILY
DWELLING FOR

West End Lofts

City of Beacon, NY

**Buildings #1 and #2
Elevations**

REVISIONS

DATE

4/24/17

PROJECT NUMBER


16-01

SHEET NUMBER

A1

Exterior Finishes;

- Brick: Watstown Delaware Type 2 Modular
- Siding: James Hardie Fiber Cement, Slate Gray
- Siding Trim Boards: Light Gray
- Columns: Fiberglass, Painted Light Gray
- Cornice, Trims: Painted Light Gray
- Cornice Brackets: Painted Dark Gray
- Aluminum Roofing: Dark Gray
- Doors: Painted Burgundy
- Windows: Aluminum, Baked Enamel, Dark Bronze
- Prefabricated Aluminum Railings, Dark Bronze

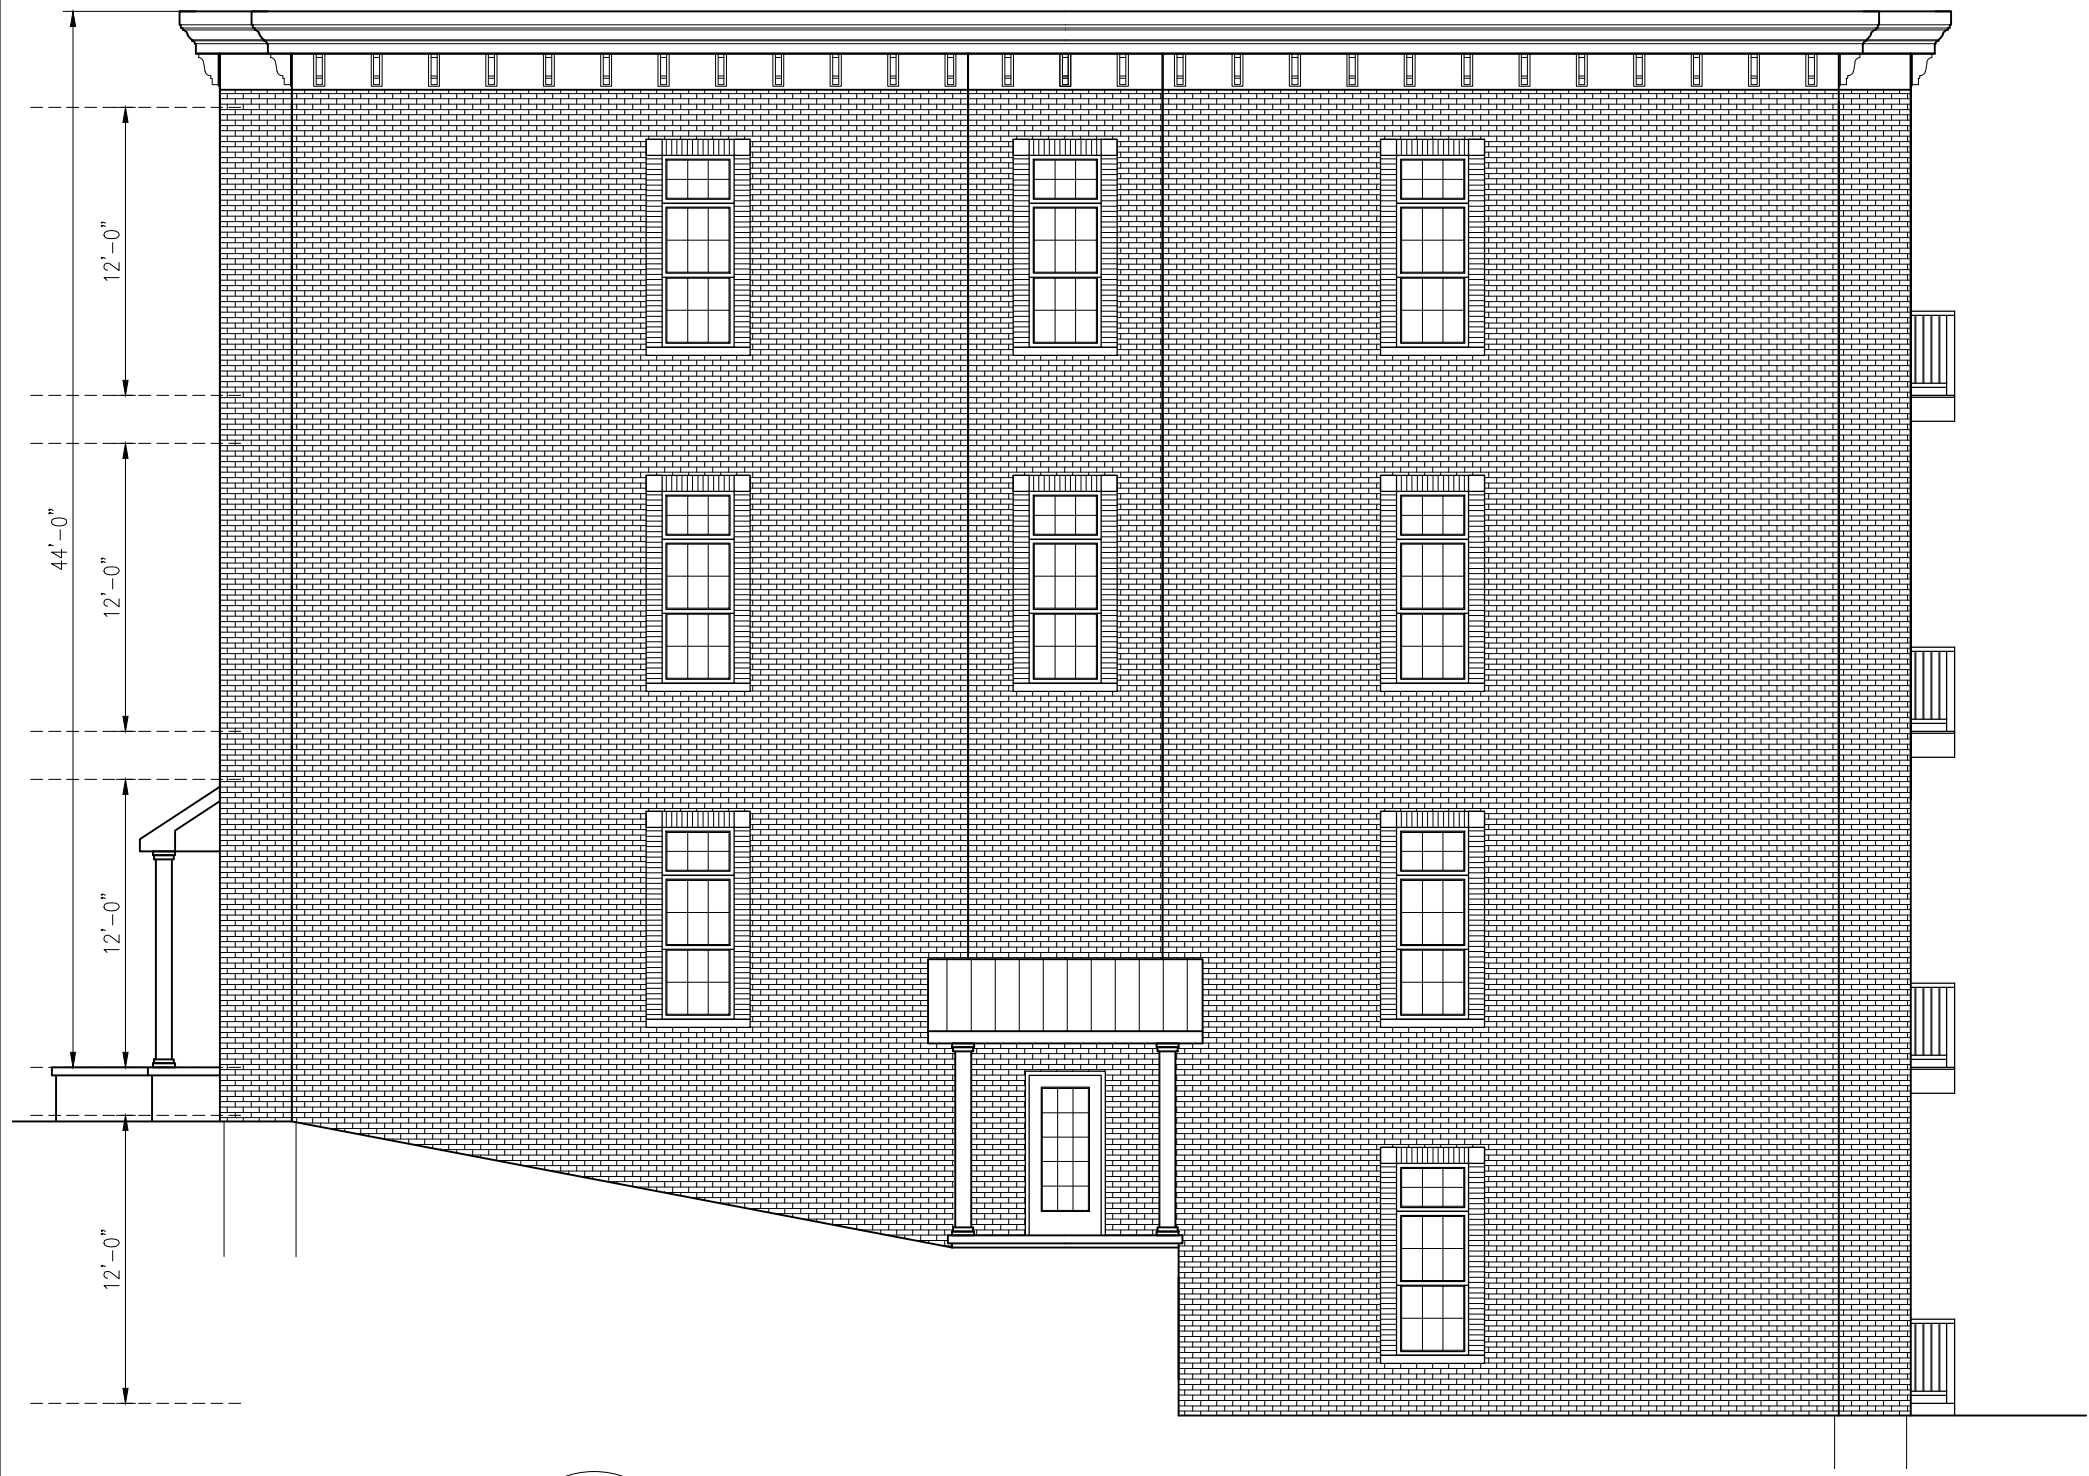

1 Typical Side Elevation

A2 Scale: 1/8" = 1'-0"



2 West (Rear) Elevation

A2 Scale: 1/8" = 1'-0"



3 East (Front) Elevation

A2 Scale: 1/8" = 1'-0"