


Photos: Existing Conditions




Elevation: Side



Elevation: Front

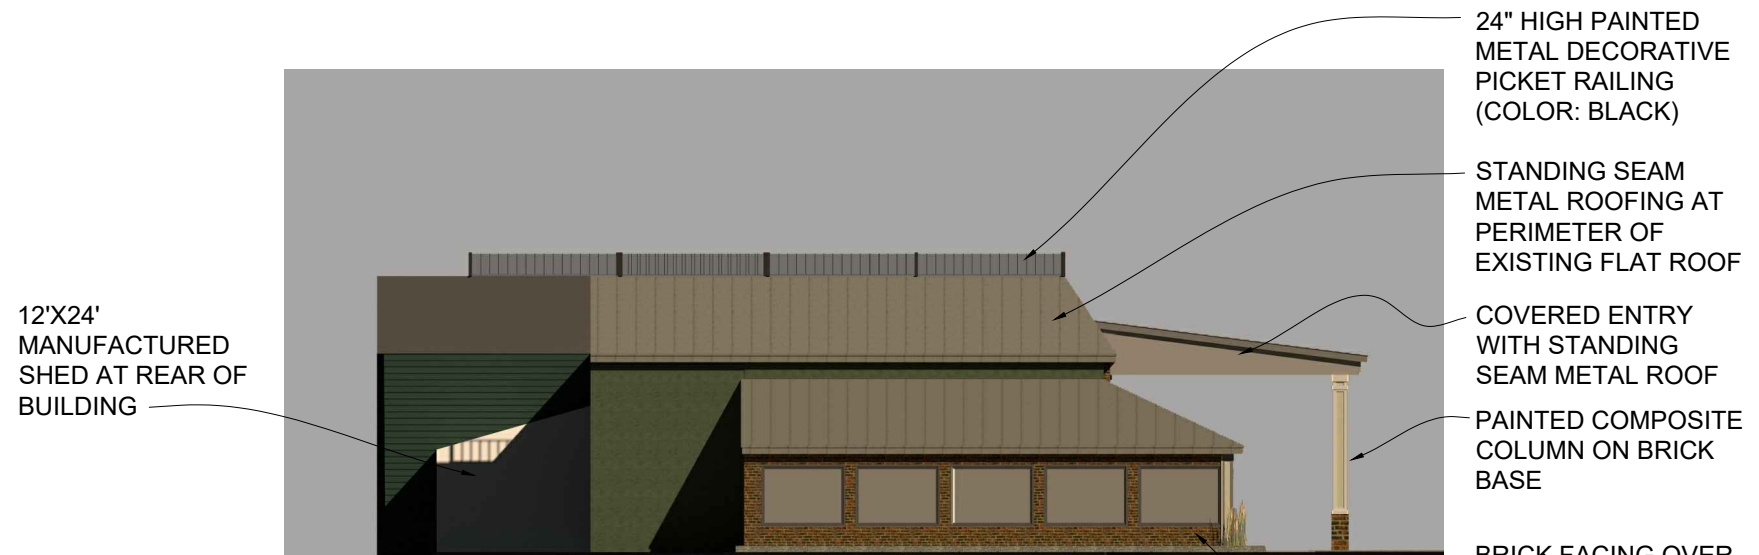

Elevation: Side

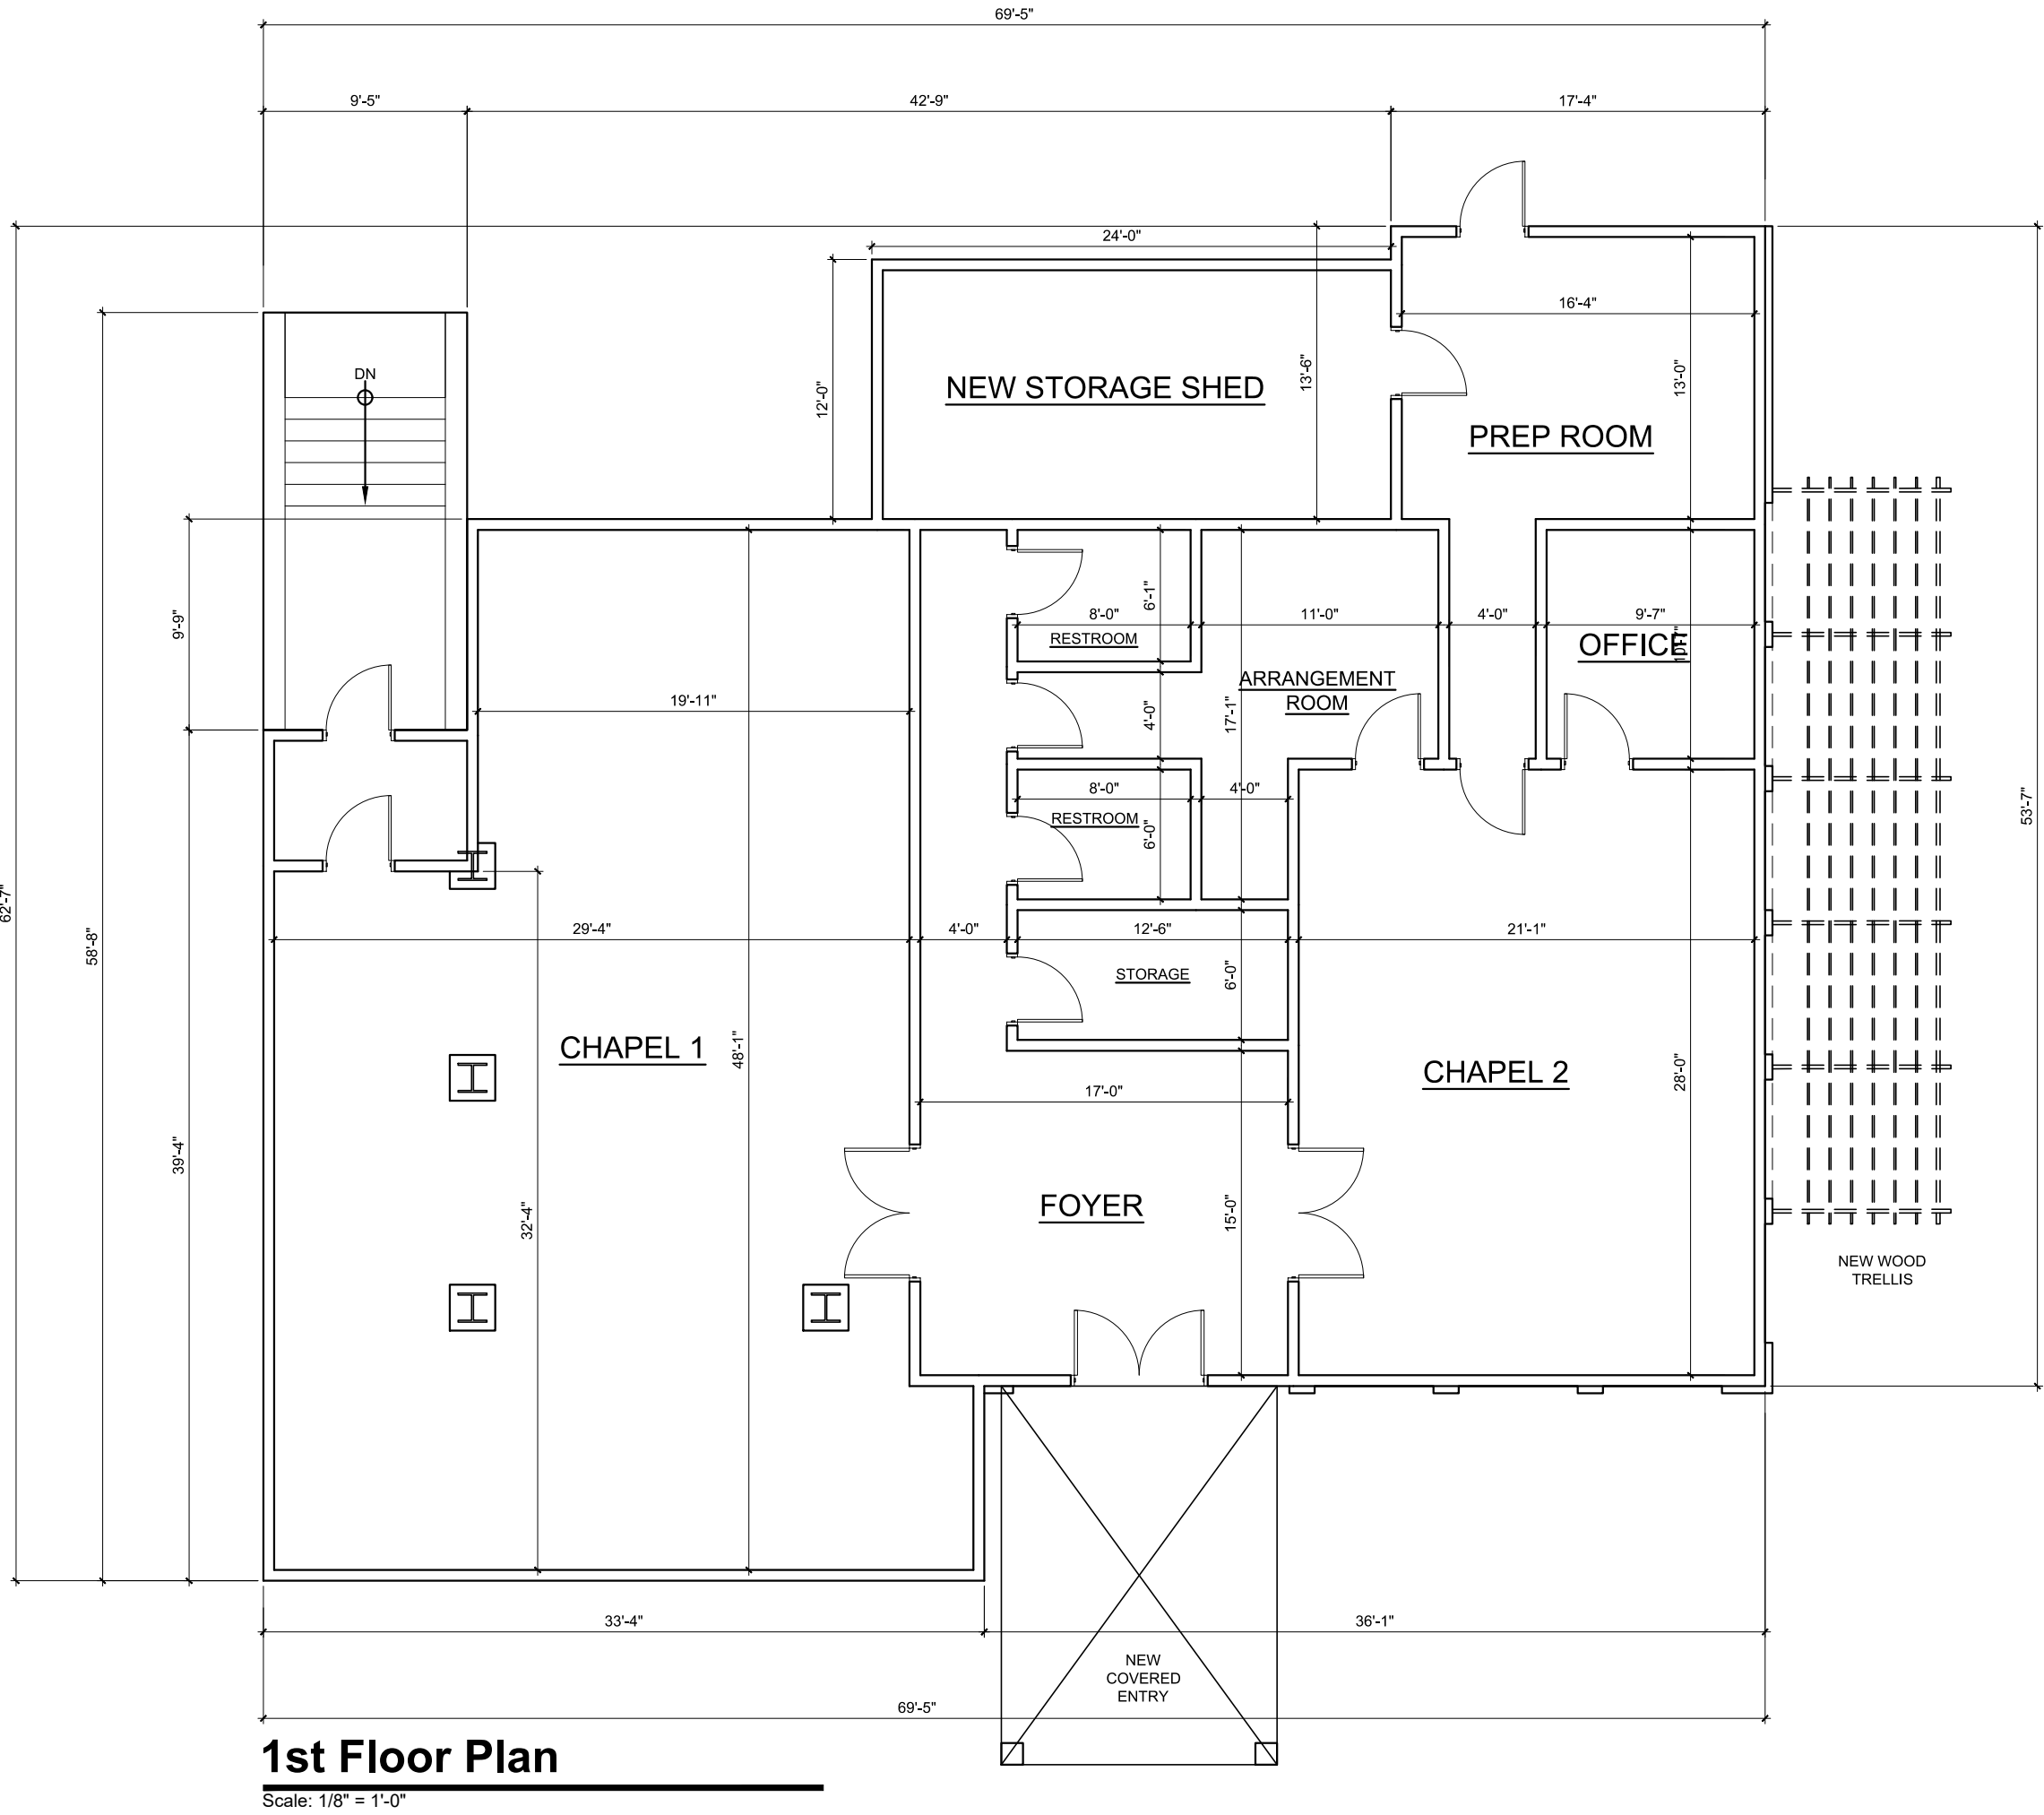

APPROVED BY RESOLUTION OF THE PLANNING BOARD OF THE CITY OF BEACON, NEW YORK, ON THE _____ DAY OF _____, 20____, SUBJECT TO ALL REQUIREMENTS AND CONDITIONS OF SAID RESOLUTION. ANY CHANGE, ERASURE, MODIFICATION OR REVISION OF THIS PLAT, AS APPROVED, SHALL VOID THIS APPROVAL.

SIGNED THIS _____ DAY OF _____, 20____ BY _____

CHAIRMAN

SECRETARY

IN ABSENCE OF THE CHAIRMAN OR SECRETARY, THE ACTING CHAIRMAN OR ACTING SECRETARY RESPECTIVELY MAY SIGN IN THIS PLACE.



Renderings

Site Plan Application

Sheet 3 of 3 - Floor Plan & Elevations

Owner:
Riverview Funeral Home by Halvey
2 Beekman Street
Beacon, New York 12508

Architect:
Aryeh Siegel, Architect
84 Mason Circle
Beacon, New York 12508

Surveyor:
TEC Land Surveying
15c Tioronda Ave.
Beacon, New York 12508
Tel: (845) 445-6590

2 Beekman Street - Renovation
Beacon, New York
Scale: As Noted
June 27, 2017