


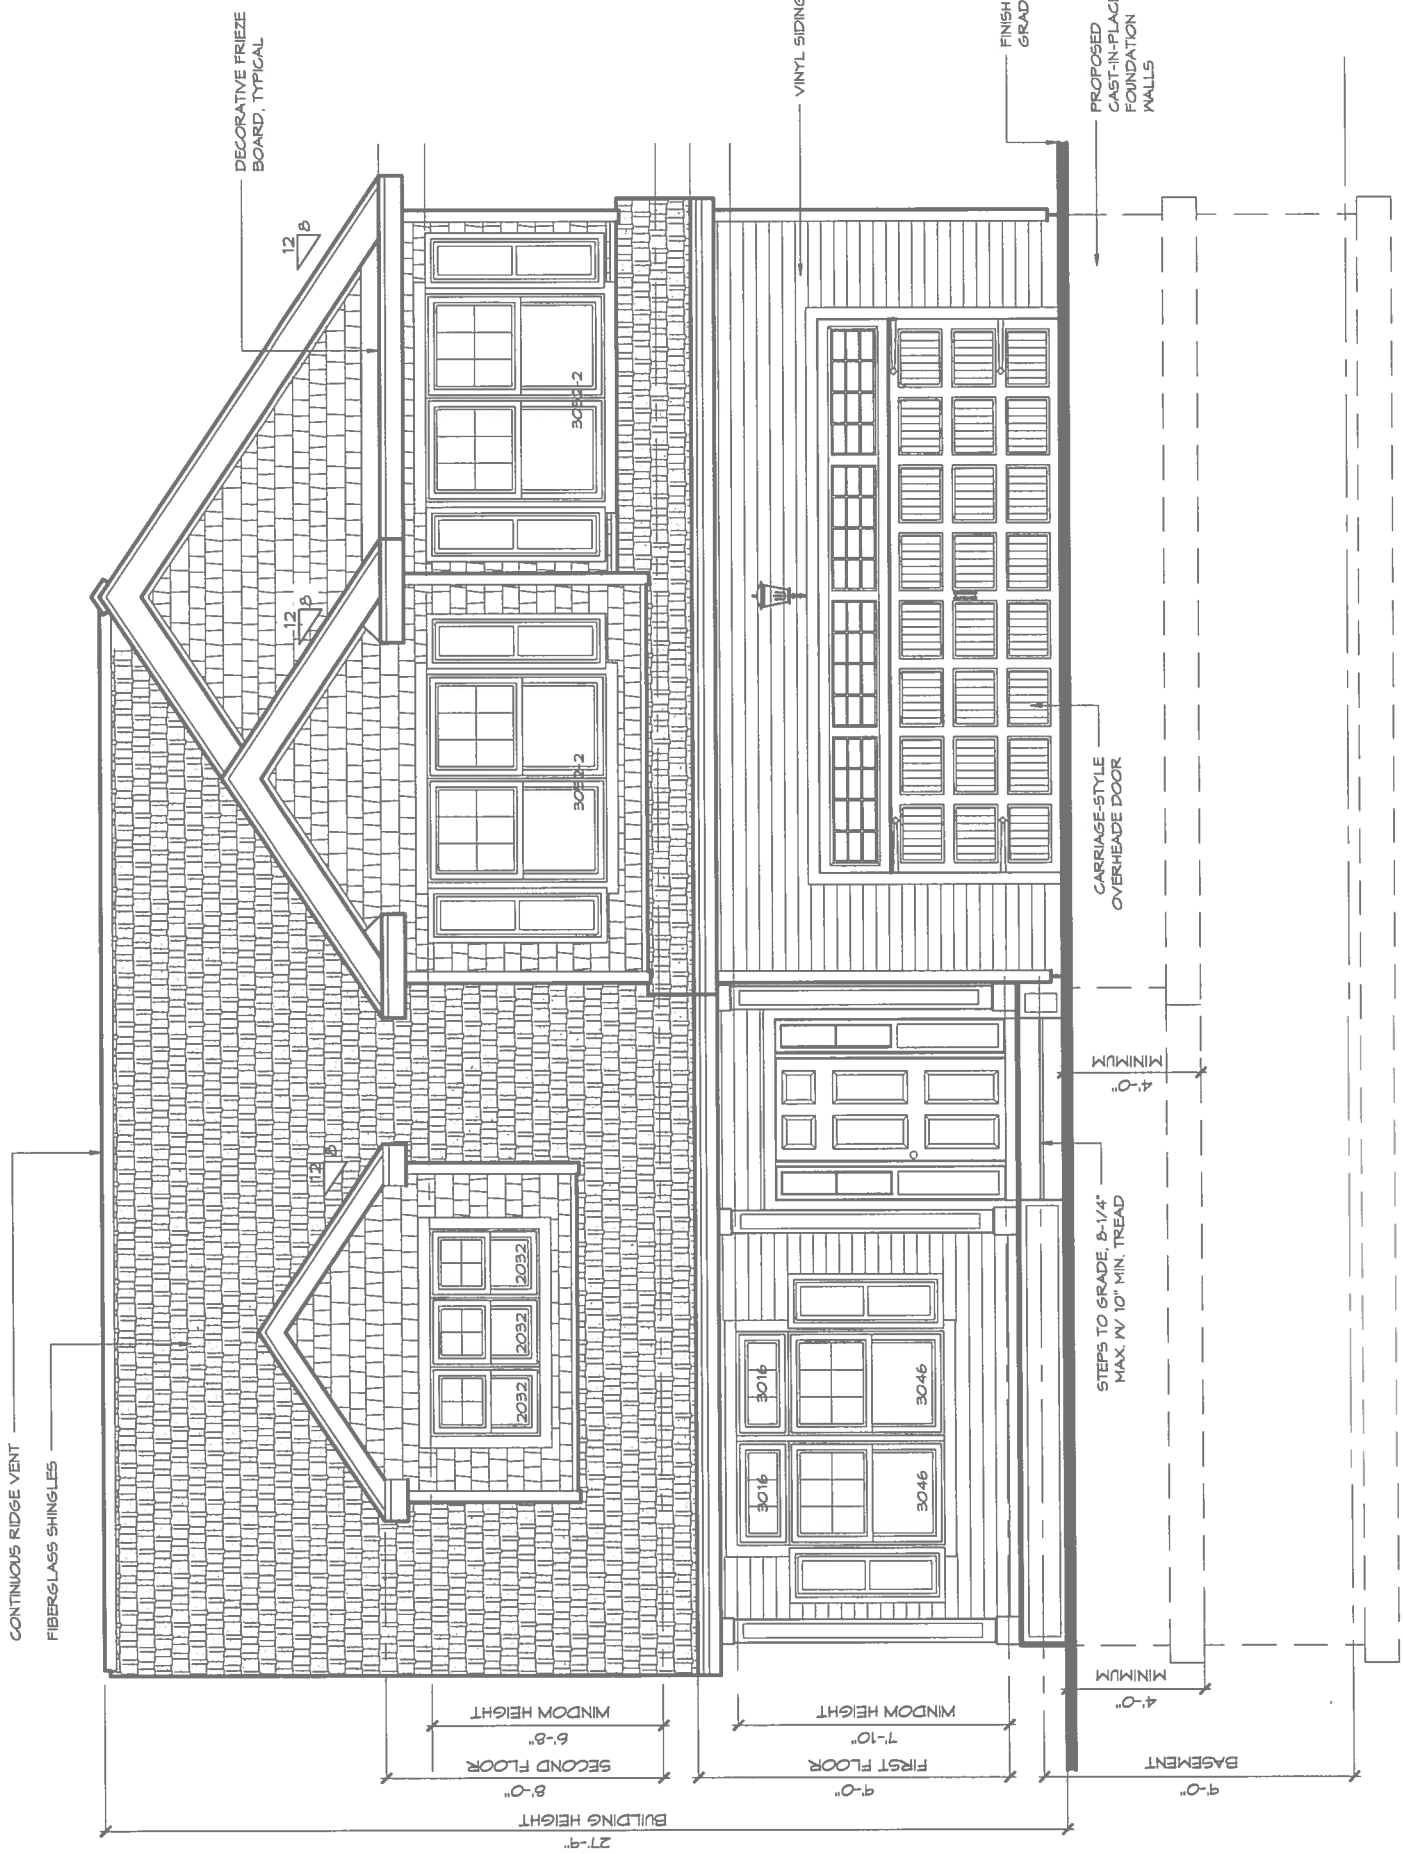


# FRONT ELEVATION


SCALE: 1/4" = 1'-0"



# REAR ELEVATION

SCALE 1/4" = 1'-0"

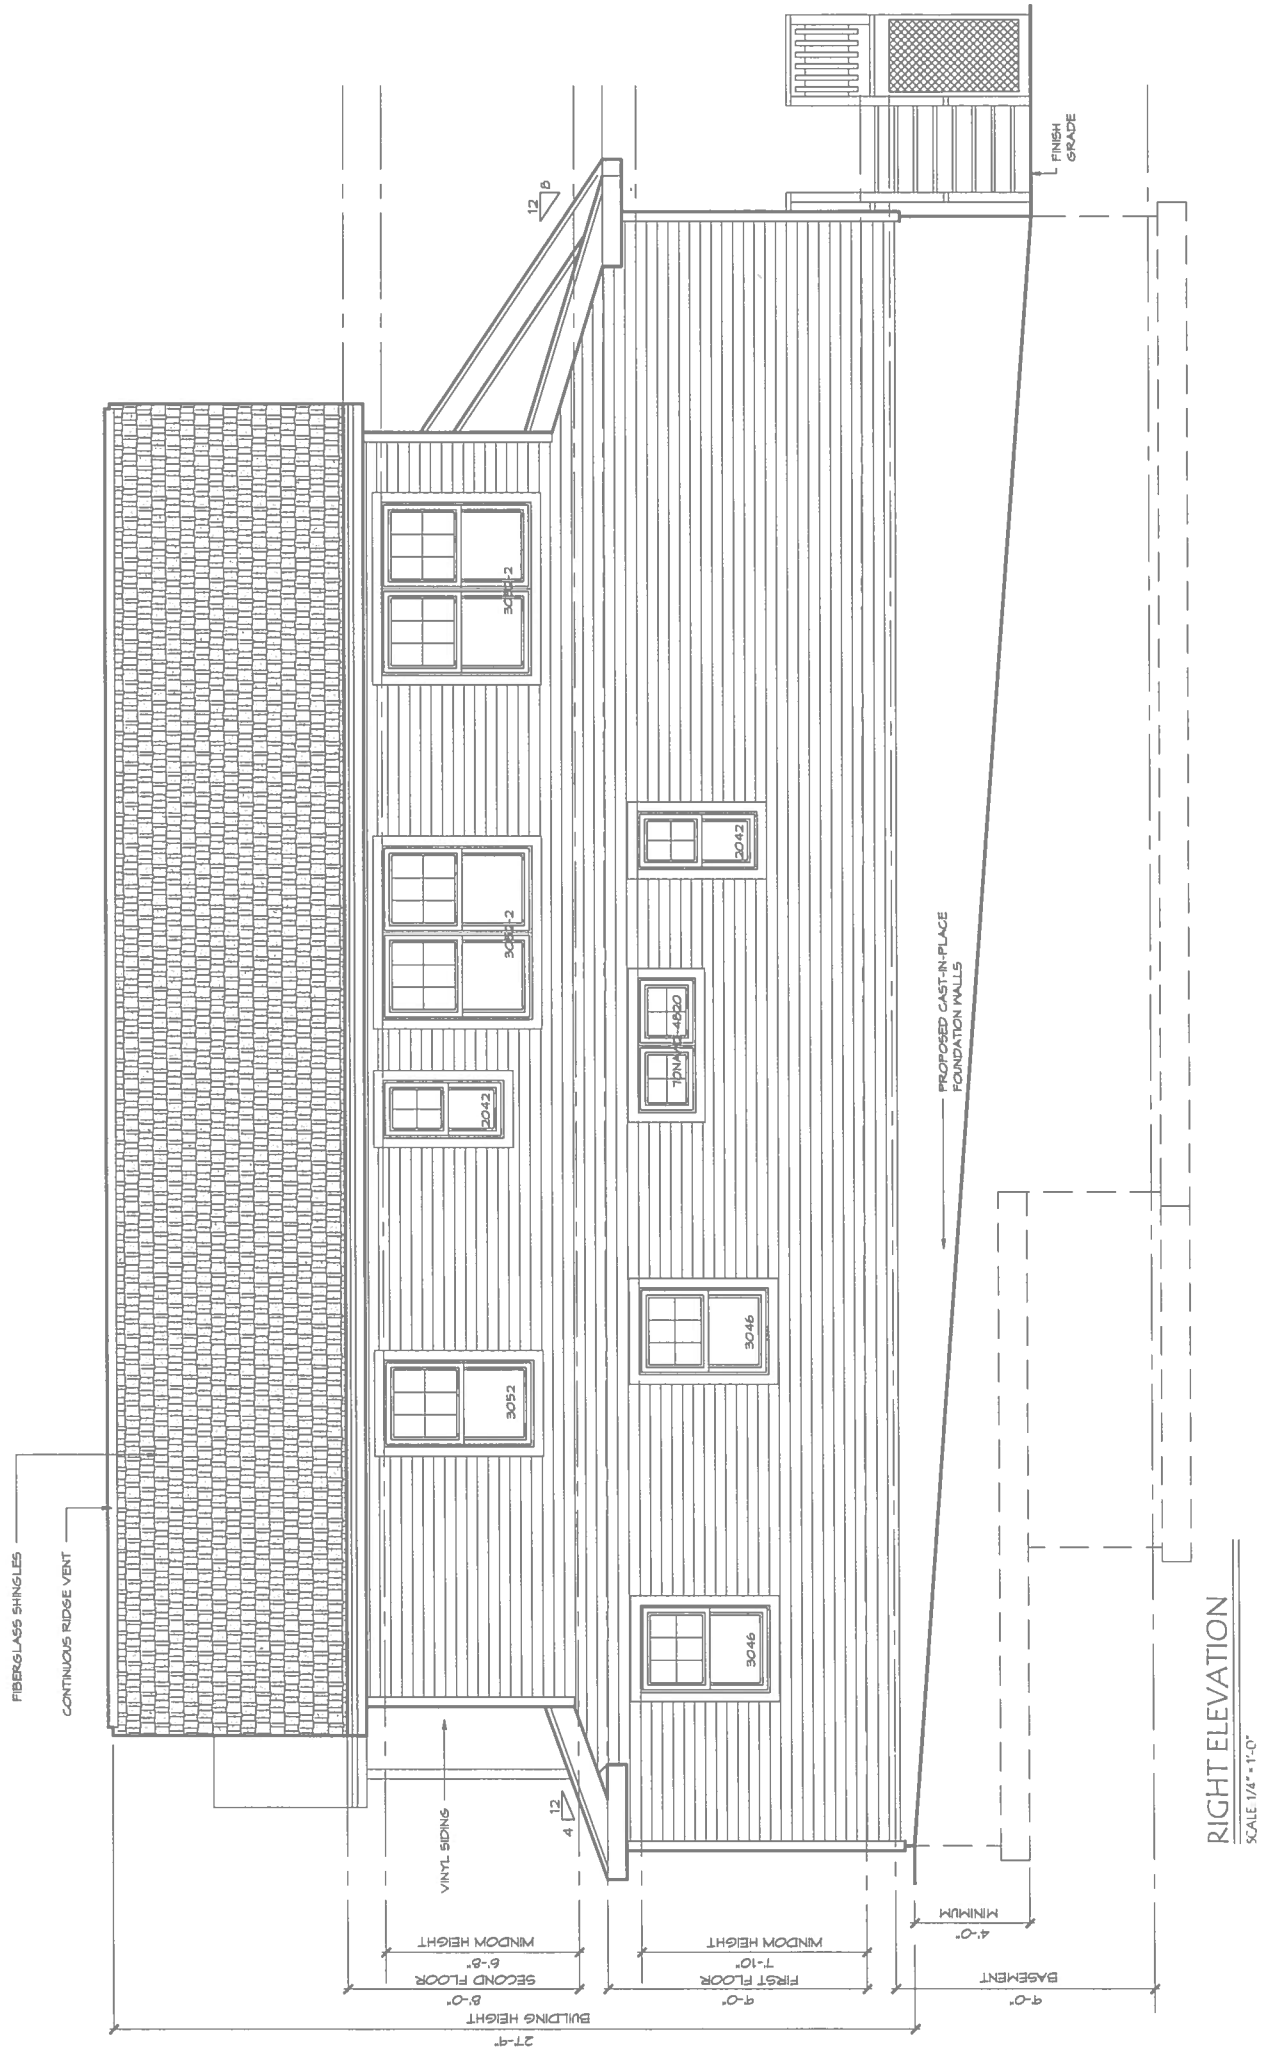

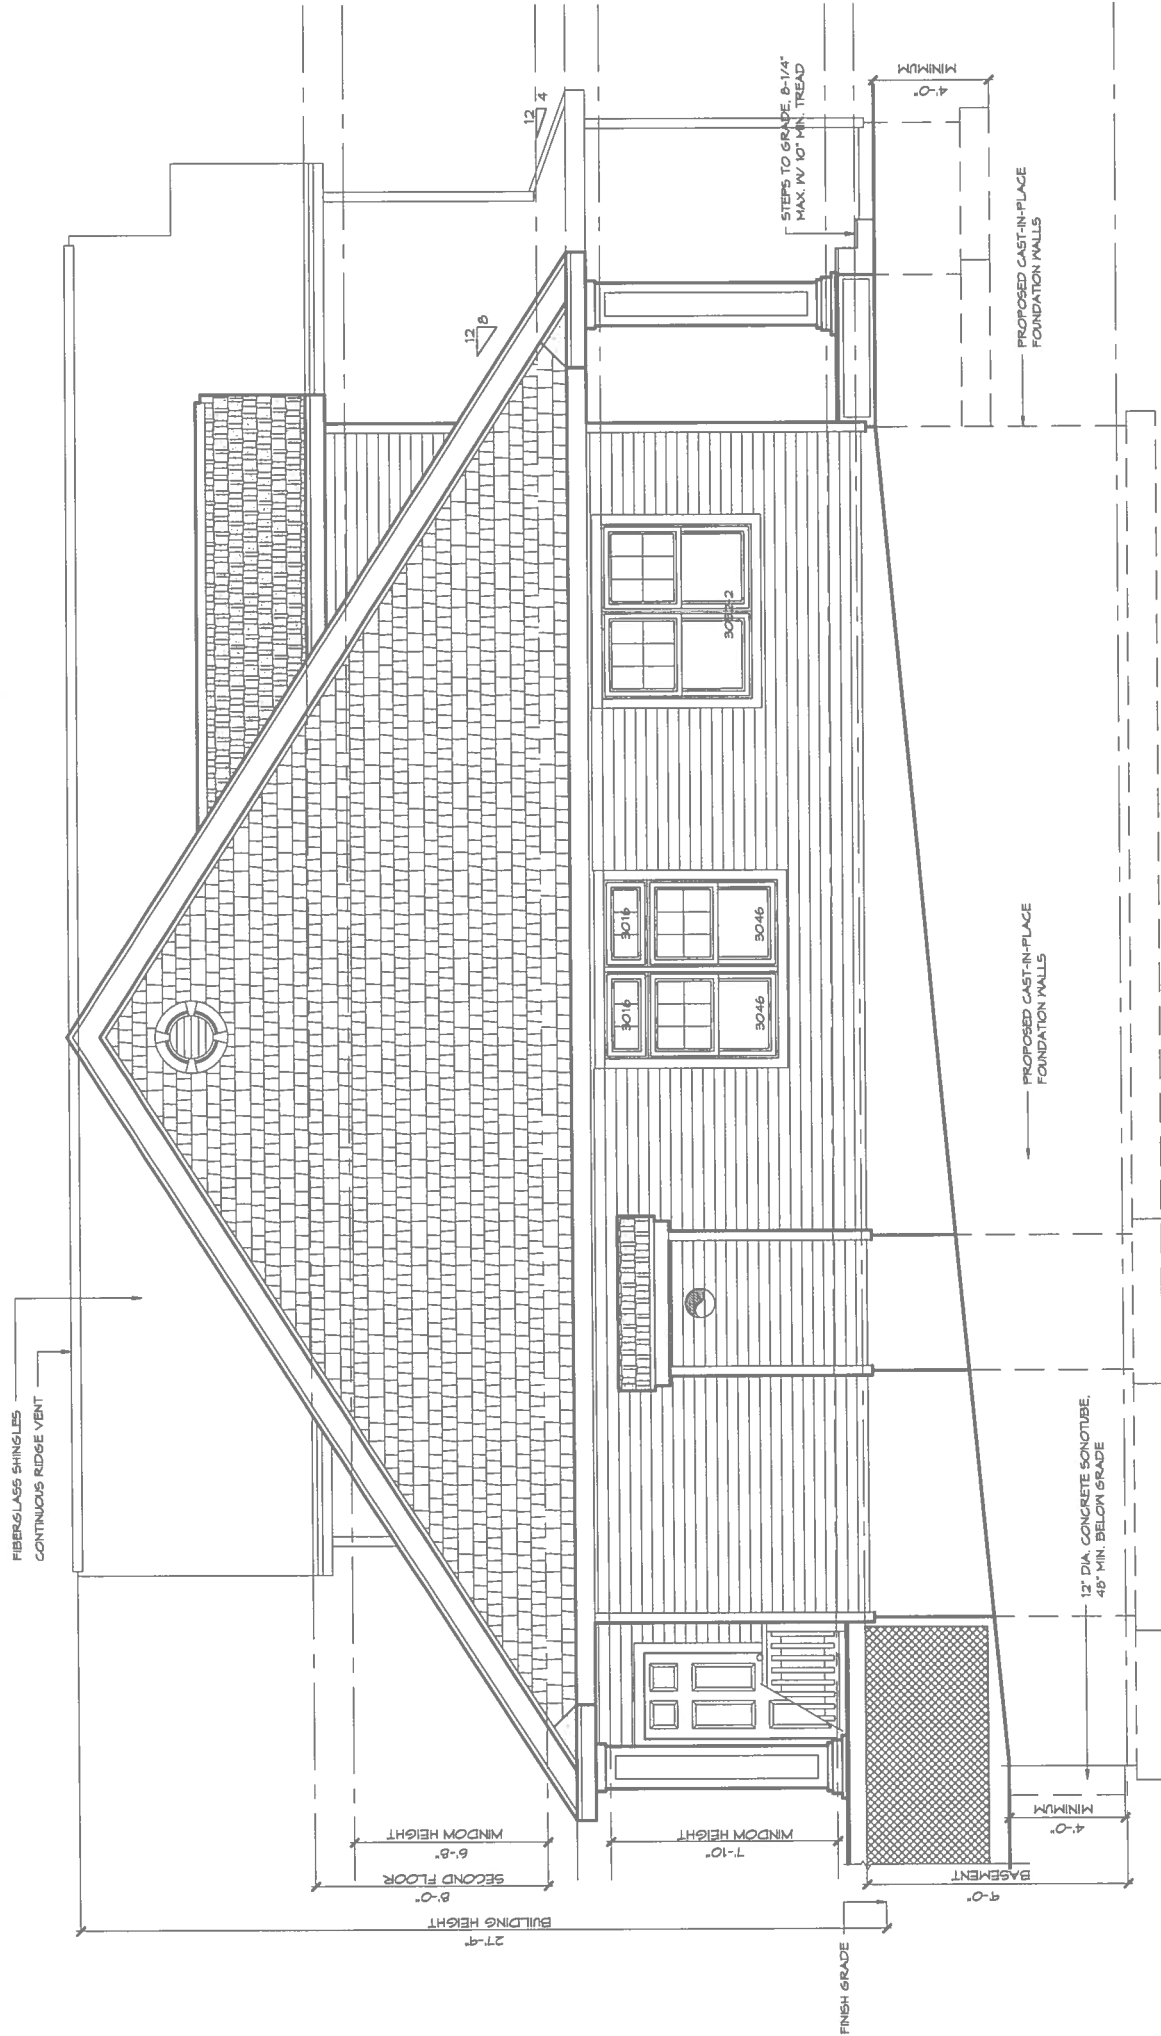

# LEFT ELEVATION

SCALE 1/4" = 1'-0"