



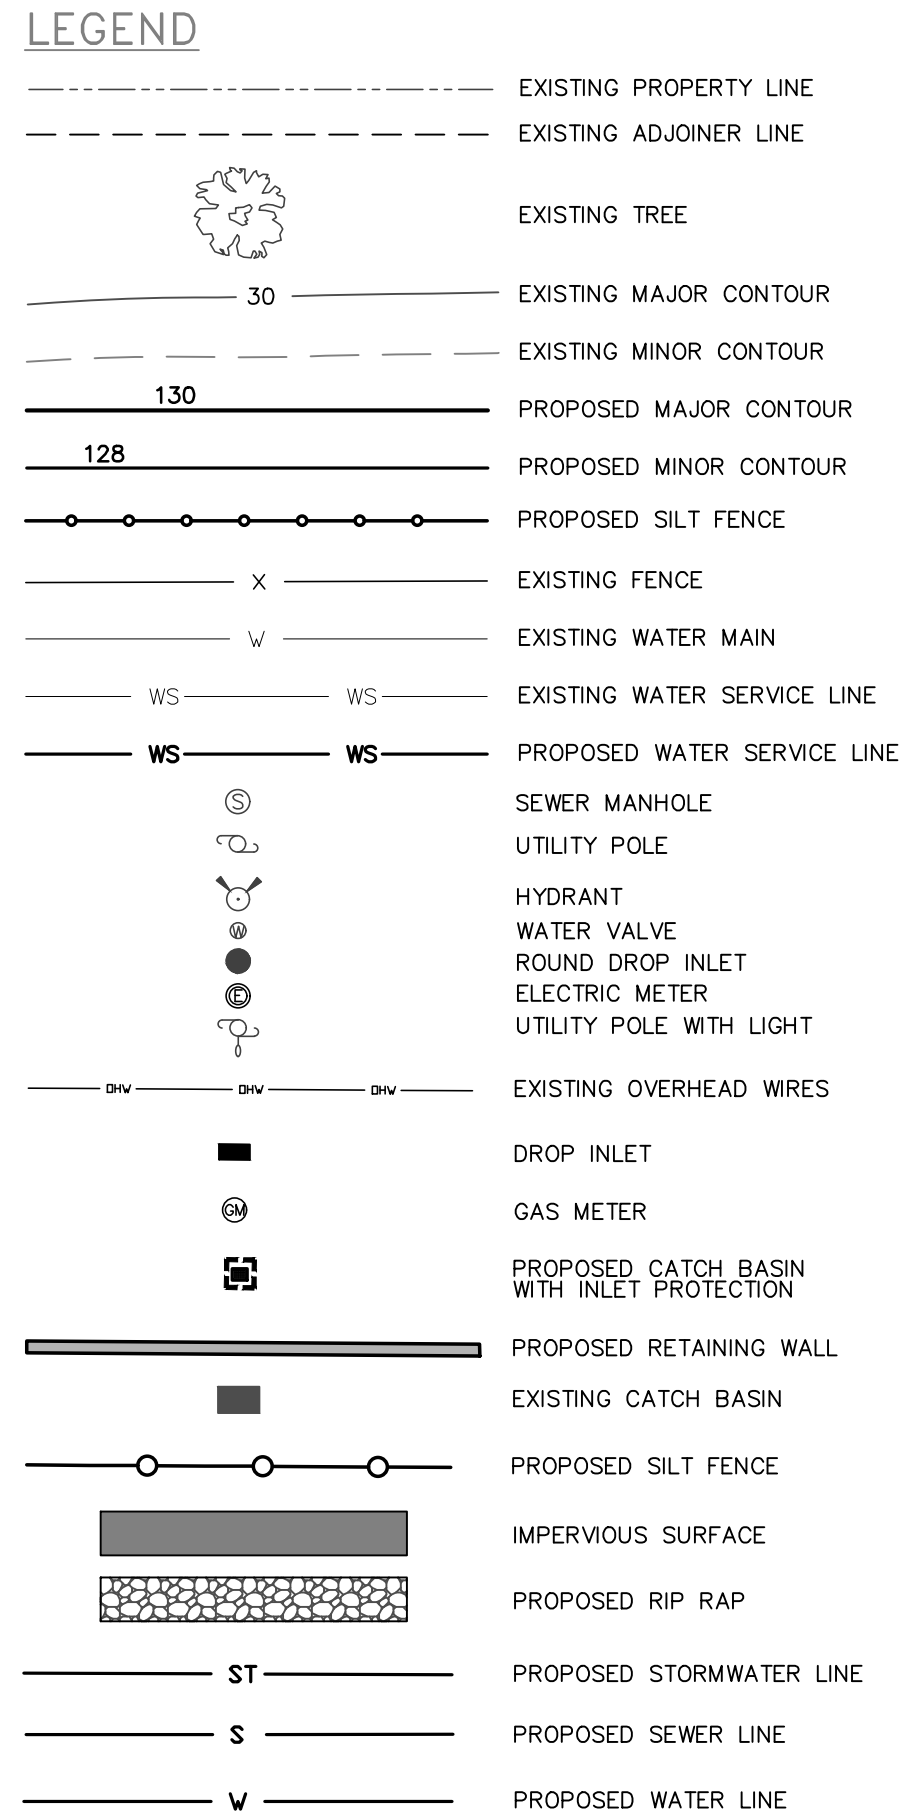

GENERAL CONSTRUCTION SCHEDULE:
THE FOLLOWING SCHEDULE IS SUBJECT TO CHANGE BASED ON ENCOUNTERED FIELD CONDITIONS AND/OR THE CONTRACTOR'S MEANS AND METHODS OF CONSTRUCTION.
1. PREPARE THE SITE FOR CONSTRUCTION BY INSTALLING THE PRELIMINARY EROSION AND SEDIMENT CONTROL MEASURES AS SHOWN ON THE EROSION AND SEDIMENT CONTROL PLAN.
2. CLEAR AND GRUB NORTHERN PORTION OF THE SITE FROM THE ACCESS ROAD TO THE RETAINING WALL TO THE WEST AND UP TO THE LIMITS OF CONSTRUCTION ON THE NORTH.
3. CONSTRUCT PORTION OF RETAINING WALL FROM THE POURED CONCRETE SECTION (STAIRS) AND TO THE NORTH. FILL BEHIND WALL (EAST SIDE) AS WALL IS BEING BUILT.
4. MASS EARTHWORK AND UTILITY INSTALLATION ON THE NORTHERN PORTION OF THE SITE (FROM THE ACCESS ROAD NORTH, INCLUDING THE ROAD, PARKING AREAS, FOUNDATION AREAS FOR UNITS 8-18). UTILITIES TO INCLUDE METER PIT, THAT PORTION OF WATER MAIN TO THE NORTH (STUB AND CAP SECTION) TO THE SOUTH OF THE TEE). INDIVIDUAL WATER SERVICES UNITS 8-18. SANITARY SEWER TO THE CONNECTION POINT ON THE SOUTH SIDE OF THE SITE. SANITARY SEWER MAIN AND MANHOLES. SANITARY SEWER SERVICE CONNECTIONS UNITS 8-18. STORMWATER CATCH BASINS AND BRING ON NORTHERN PORTION OF SITE AND STORM MANHOLES 1 & 2 TO THE EXISTING CATCH BASIN ON THE SOUTH SIDE OF THE SITE (STORM SYSTEM ON NORTH TO DISCHARGE TO TEMPORARY SEDIMENT TRAPS ON THE SOUTH PORTION OF THE SITE, WITH TEMPORARY OVERFLOW TO THE STORM MANHOLE 2).
5. CONSTRUCT BUILDING FOUNDATIONS FOR UNITS 8-18, AND BRING PARKING/ROADWAY TO BINDER COURSE.
6. CONSTRUCT UNITS 8-18.
7. CLEAR AND GRUB SOUTHERN PORTION OF THE SITE FROM THE ACCESS ROAD TO THE RETAINING WALL TO THE WEST AND UP TO THE LIMITS OF CONSTRUCTION ON THE SOUTH.
8. INSTALL STAIRS FROM FERRY STREET TO WOLCOTT AVENUE.
9. CONSTRUCT RETAINING WALL FROM THE SOUTH UP TO THE POURED WALL SECTION. FILL BEHIND WALL (EAST SIDE) AS WALL IS BUILT.
10. MASS EARTHWORK AND UTILITY INSTALLATION ON THE SOUTHERN PORTION OF THE SITE (FROM THE ACCESS ROAD SOUTH, INCLUDING THE ROAD, PARKING AREAS, FOUNDATION AREAS FOR UNITS 1-7). UTILITIES TO INCLUDE THAT PORTION OF WATER MAIN TO THE SOUTH. INDIVIDUAL WATER SERVICES UNITS 1-7. SANITARY SEWER SERVICE CONNECTIONS UNITS 1-7. STORMWATER CATCH BASINS AND BRING ON SOUTHERN PORTION OF SITE. UNDERGROUND INFILTRATION SYSTEM.
11. CONSTRUCT BUILDING FOUNDATIONS FOR UNITS 1-7, AND BRING PARKING/ROADWAY TO BINDER COURSE.
12. FINIMIZE SITE LANDSCAPING AND INSTALL TOP ASPHALT COURSE.
13. CONSTRUCT PATH TO THE WEST AND THE POCKET PARK, INCLUDING STORMWATER MANAGEMENT PRACTICE ON THE WEST SIDE OF THE SITE.

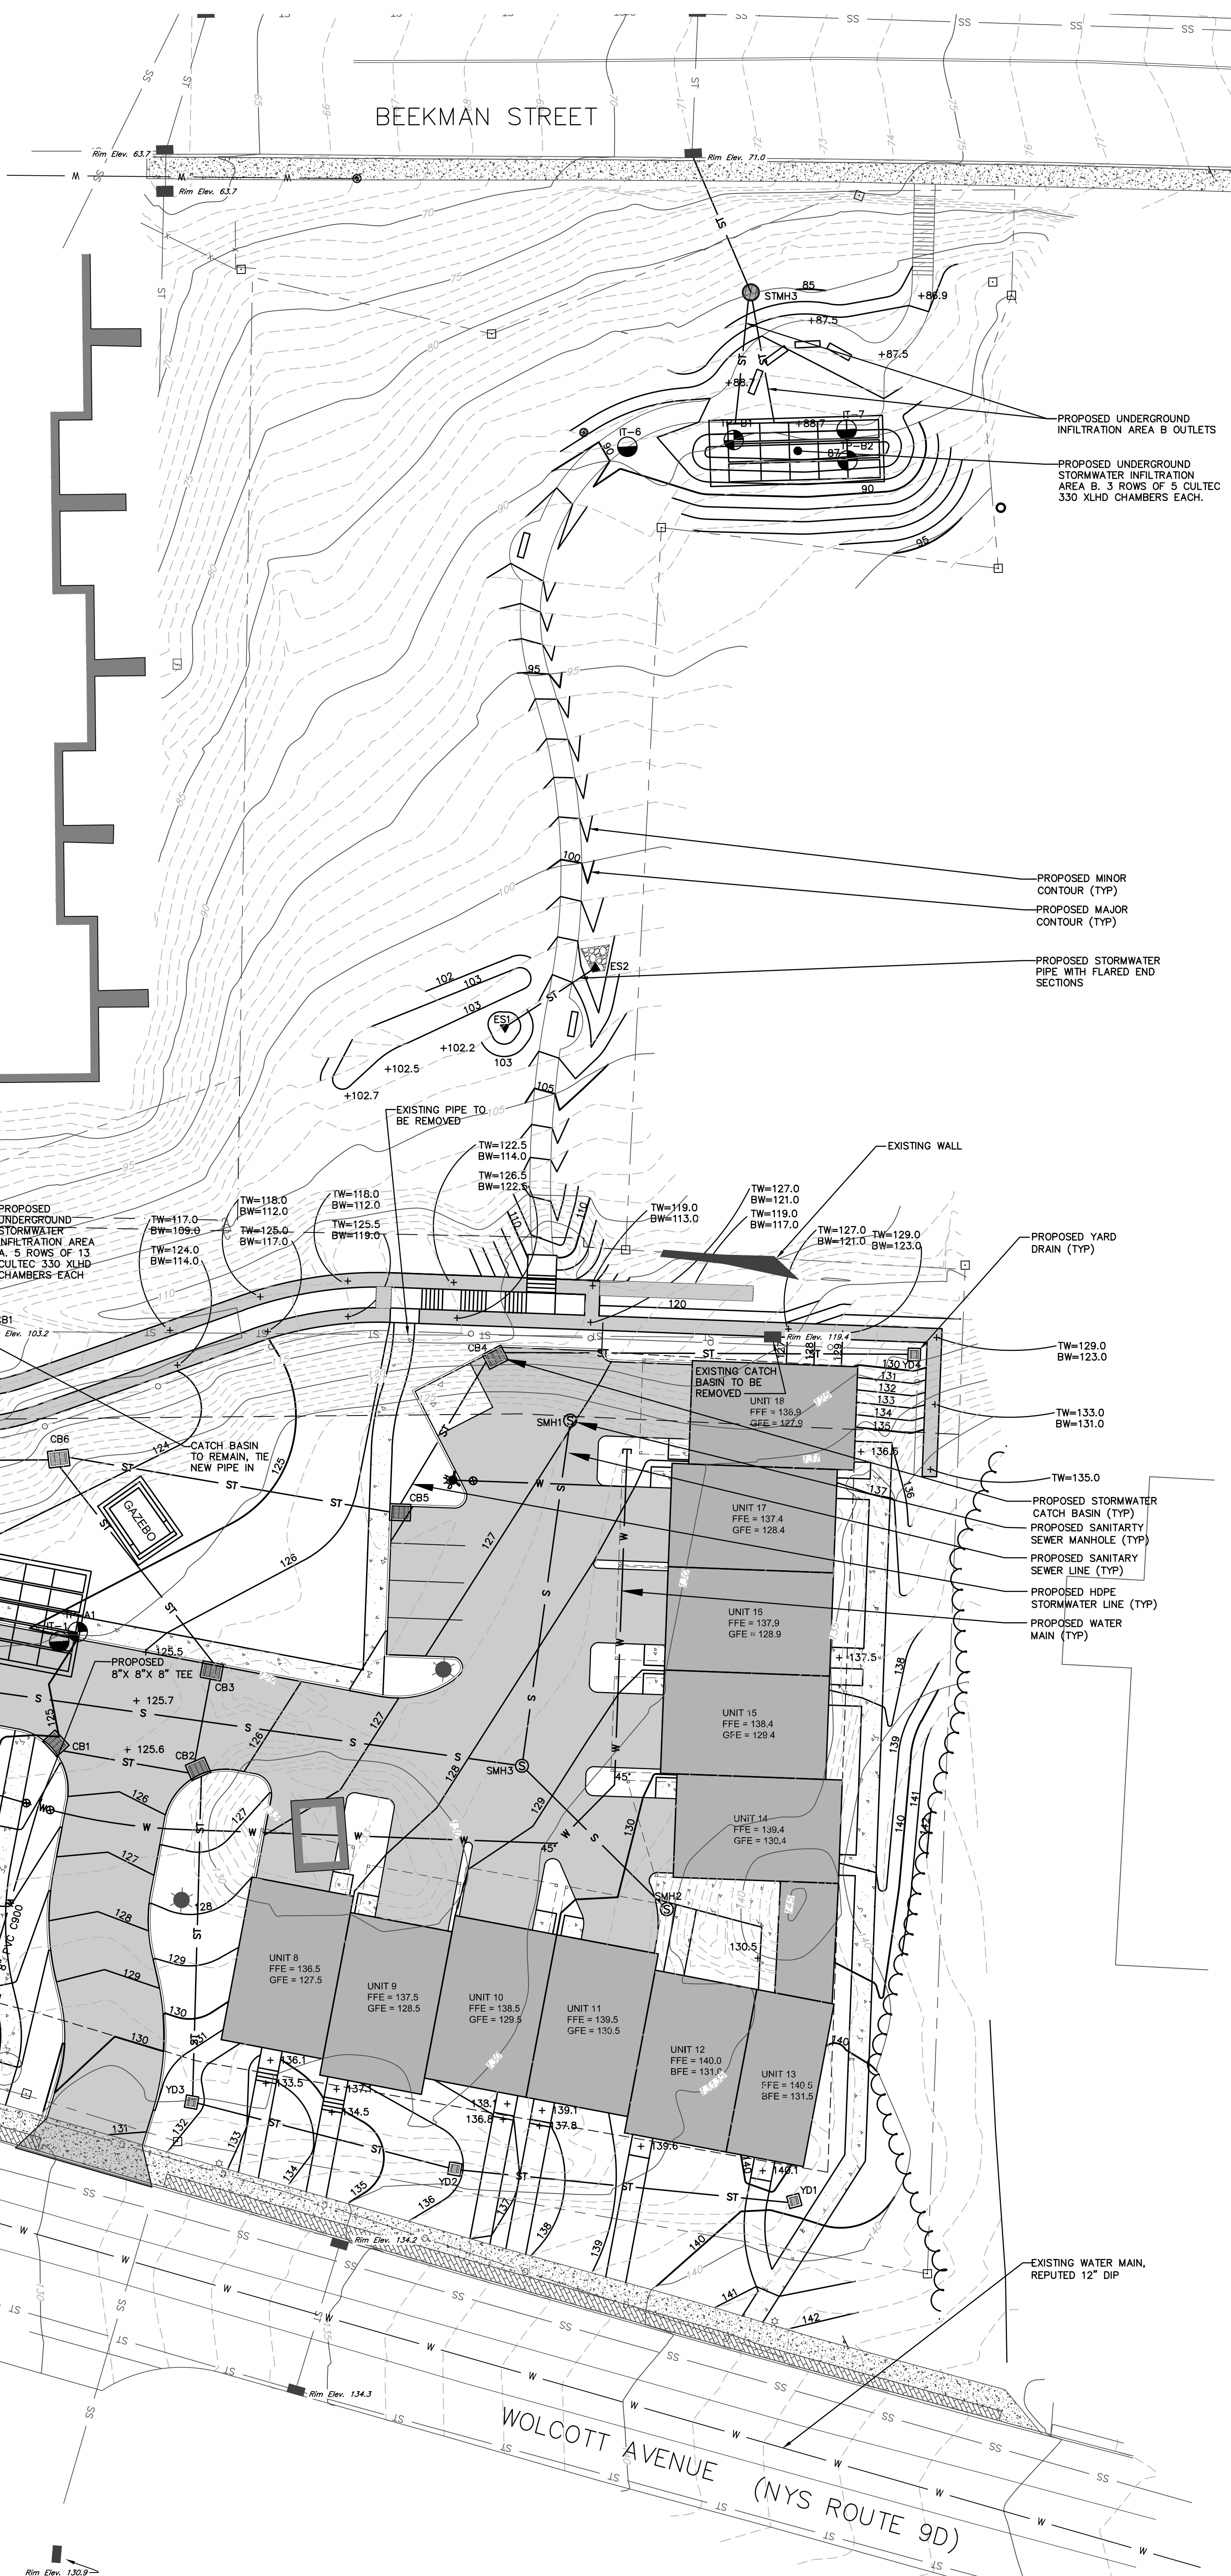

INSPECTION SCHEDULE & LONG TERM MAINTENANCE OF STORMWATER STRUCTURES

CATCH BASINS AND EROSION.
ALL CATCH BASINS SHALL BE INSPECTED AFTER EACH STORM EVENT FOR SEDIMENT ACCUMULATION, AND DEBRIS, AND REMOVE AS NECESSARY. WHEN SEDIMENT ACCUMULATION WITHIN THE CATCH BASIN SUMP REACHES 1/2 OF THE SUMP DEPTH, IT SHALL BE REMOVED. ASSOCIATED PIPING SHALL BE INSPECTED ANNUALLY AND ACCUMULATED SEDIMENT SHALL BE REMOVED AS NEEDED.

UNDERGROUND DETENTION/INFILTRATION.
THE UNDERGROUND DETENTION/INFILTRATION AREA SHALL BE INSPECTED MONTHLY FOR SEDIMENT AND DEBRIS ACCUMULATION. INFLOW PIPES, OUTLET STRUCTURES AND SPILLWAYS SHOULD ALSO BE INSPECTED FOR SEDIMENT AND DEBRIS MONTHLY. ANY ACCUMULATED SEDIMENT OR DEBRIS SHOULD BE REMOVED AS NECESSARY BY MEANS OF A VACUUM TRUCK. AFTER STORM EVENTS, THE UNDERGROUND DETENTION/INFILTRATION AREA'S DE-WATERING DURATION SHOULD ALSO BE MONITORED. IF IT TAKES LONGER THAN 24 HOURS TO DE-WATER, THE BASIN SHALL BE JET CLEANED TO PROVIDE FULL DE-WATERING IN 24 HOURS. SEDIMENT SHALL BE CLEANED OUT OF THE INFILTRATION BASIN ANNUALLY.

EXISTING UNDERGROUND UTILITY NOTES:
1. CONTRACTOR SHALL DIG TEST PITS TO VERIFY LOCATION, SIZE AND PIPE MATERIAL OF EXISTING UNDERGROUND UTILITIES. IF ANY EXISTING UTILITIES ARE NOT IN THE LOCATION WHERE THEY ARE SHOWN ON THE PLAN, IT SHALL BE BROUGHT TO THE ENGINEER'S ATTENTION IMMEDIATELY.

GENERAL CONSTRUCTION NOTES:
1. ALL OTHER UTILITIES (TELEPHONE, ELECTRIC, GAS, CABLE, ETC.) SHALL BE INCORPORATED PRIOR TO CONSTRUCTION. ALL SUCH UTILITY DESIGNS SHALL BE DEVELOPED IN COOPERATION WITH THE RESPECTIVE UTILITY COMPANIES.
2. THE CONTRACTOR SHALL PERFORM A UTILITIES CALL-OUT PRIOR TO CONSTRUCTION TO VERIFY ALL UNDERGROUND UTILITY LOCATIONS BY CONTACTING UPPO @ 1-800-862-7962.
3. THE CONTRACTOR SHALL FIELD VERIFY THE LOCATIONS AND INVERTS OF ALL CATCH BASINS & STORM SEWER LINES, SANITARY MANHOLES & SEWER LINES, WATERLINES AND OTHER UNDERGROUND UTILITY LINES PRIOR TO CONSTRUCTION. THE CONTRACTOR SHALL NOT ASSUME THAT ALL LOCATIONS AS SHOWN ON THE PLAN ARE CORRECT. INVESTIGATIVE TEST PITS MAY BE REQUIRED TO VERIFY LOCATIONS.
4. PIPE CONNECTIONS TO ALL CATCH BASINS SHALL BE MADE WATERTIGHT, WITH PARTICULAR ATTENTION BEING PAID TO CONNECTIONS LOCATED WITHIN 10 FEET OF SEWER MAINS (AND SERVICE LATERALS).

POST CONSTRUCTION NOTES:
1. UPON COMPLETION OF CONSTRUCTION OF THE STORMWATER FACILITIES, AS-BUILT DRAWINGS OF ALL STORMWATER PRACTICES AND AN OPERATION AND MAINTENANCE PLAN MANUAL SHALL BE PROVIDED TO THE CITY OF BEACON.

STORM SEWER STRUCTURE TABLE	
STRUCTURE	STRUCTURE DETAILS
CB1	RIM = 125.10 SUMP = 121.10 CB1-CB2 INV IN = 122.10
CB3	RIM = 125.70 SUMP = 120.60 CB2-CB3 INV IN = 121.30 CB3-CB5 INV IN = 121.20
CB4	RIM = 126.00 SUMP = 121.60 YD4-CB4 INV IN = 123.10 CB4-CB5 INV IN = 123.00
CB5	RIM = 125.90 SUMP = 120.10 CB4-CB5 INV IN = 122.50 CB5-CB6 INV IN = 122.40
CB6	RIM = 123.50 SUMP = 118.00 CB5-CB6 INV IN = 120.60 CB6-CB7 INV IN = 120.50
CB7	RIM = 121.08 SUMP = 117.00 CB6-CB7 INV IN = 118.10 CB7-WQ1 INV IN = 118.00
CB8	RIM = 118.40 SUMP = 112.50 YD6-CB8 INV IN = 113.60 CB8-WQ1 INV IN = 113.50

STORM SEWER STRUCTURE TABLE	
STRUCTURE	STRUCTURE DETAILS
EX CB1	RIM = 103.16 SUMP = 98.92 EX CB1-YD7 INV IN = 98.90
EX CB3	RIM = 81.86 SUMP = 76.94 STMH3-EX CB3 INV IN = 67.80 EX CB3 INV IN = 67.09
STMH1	RIM = 121.00 SUMP = 110.60 INF A OUT-STMH1 INV IN = 111.90 STMH1-STMH2 INV IN = 111.60
STMH2	RIM = 100.07 SUMP = 88.60 YD8-STMH2 INV IN = 89.60 STMH2-EX CB2 INV IN = 89.60
STMH3	RIM = 84.89 SUMP = 77.50 INF B(1)-STMH3 INV IN = 79.50 INF B(2)-STMH3 INV IN = 80.30 STMH3-EX CB3 INV IN = 73.30
WQ1	RIM = 120.50 SUMP = 111.80 CB7-WQ1 INV IN = 117.60 CB8-WQ1 INV IN = 112.90 WQ1-CULTEC INV IN = 112.80
YD1	RIM = 139.00 SUMP = 133.80 YD1-YD2 INV IN = 136.00

STORM SEWER STRUCTURE TABLE	
STRUCTURE	STRUCTURE DETAILS
YD2	RIM = 135.90 SUMP = 131.90 YD1-YD2 INV IN = 133.00 YD2-YD3 INV IN = 132.90
YD3	RIM = 131.76 SUMP = 127.70 YD2-YD3 INV IN = 128.80 YD3-CB2 INV IN = 128.70
YD4	RIM = 129.00 SUMP = 125.10 YD4-CB4 INV IN = 126.10
YD5	RIM = 117.20 SUMP = 113.30 YD5-YD6 INV IN = 114.30
YD7	RIM = 94.50 SUMP = 90.50 EX CB1-YD7 INV IN = 91.60 YD7-YD8 INV IN = 91.50
YD8	RIM = 82.20 SUMP = 85.34 YD7-YD8 INV IN = 89.80 YD8-STMH2 INV IN = 89.80

STORM SEWER PIPE TABLE				
PIPE NAME	LENGTH	SIZE AND MATERIAL	SLOPE	
CB1-CB2	35 LF	15" φ CORR HDPE	1.15%	
CB2-CB3	24 LF	15" φ CORR HDPE	1.26%	
CB3-CB5	63 LF	15" φ CORR HDPE	0.95%	
CB4-CB5	44 LF	15" φ CORR HDPE	1.14%	
CB5-CB6	84 LF	15" φ CORR HDPE	2.15%	
CB6-CB7	93 LF	15" φ CORR HDPE	2.59%	
CB7-WQ1	8 LF	15" φ CORR HDPE	5.07%	
CB8-WQ1	56 LF	15" φ CORR HDPE	1.07%	
ES1-ES2	25 LF	15" φ CORR HDPE	1.22%	

STORM SEWER PIPE TABLE				
PIPE NAME	LENGTH	SIZE AND MATERIAL	SLOPE	
EX CB1-YD7	128 LF	15" φ CORR HDPE	5.70%	
INF A OUT-STMH1	8 LF	12" φ CORR HDPE	1.32%	
INF B(1)-STMH3	32 LF	4" φ CORR HDPE	4.69%	
INF B(2)-STMH3	32 LF	6" φ CORR HDPE	4.69%	
STMH1-STMH2	124 LF	15" φ CORR HDPE	17.72%	
STMH2-EX CB2	87 LF	15" φ CORR HDPE	1.04%	
STMH3-EX CB3	37 LF	15" φ CORR HDPE	14.91%	
WQ1-CULTEC	11 LF	15" φ CORR HDPE	16.52%	
YD1-YD2	82 LF	15" φ CORR HDPE	3.64%	

STORM SEWER PIPE TABLE				
PIPE NAME	LENGTH	SIZE AND MATERIAL	SLOPE	
YD2-YD3	66 LF	15" φ CORR HDPE	6.24%	
YD3-CB2	81 LF	15" φ CORR HDPE	8.68%	
YD4-CB4	101 LF	15" φ CORR HDPE	2.96%	
YD5-YD6	29 LF	15" φ CORR HDPE	1.04%	
YD6-CB8	24 LF	15" φ CORR HDPE	1.24%	
YD7-YD8	64 LF	15" φ CORR HDPE	2.64%	
YD8-STMH2	38 LF	15" φ CORR HDPE	0.53%	

APPROVED BY RESOLUTION OF THE PLANNING BOARD OF THE CITY OF BEACON, NEW YORK, ON THE

DAY OF 20, SUBJECT TO ALL REQUIREMENTS AND CONDITIONS OF SAID RESOLUTION, ANY CHANGE, ERASURE, MODIFICATION OR REVISION OF THIS PLAN, AS APPROVED, SHALL VOID THIS APPROVAL.

SIGNED THIS DAY OF 20, BY

CHAIRMAN

SECRETARY

IN ABSENCE OF THE CHAIRMAN OR SECRETARY, THE ACTING CHAIRMAN OR ACTING SECRETARY RESPECTIVELY MAY SIGN IN THIS PLACE.



REVISIONS:			
NO.	DATE	DESCRIPTION	BY
1	8/29/2017	PER PLANNING BOARD COMMENTS	DGR
2	9/26/2017	PER PLANNING BOARD COMMENTS	DGR

Grading And Utility Plan

Scale: 1" = 20'

Grading and Utility Plan

Sheet 7 of 11

River Ridge Townhouses

Beacon, New York
Scale: As Noted
July 25, 2017