



Elevation

Scale: $\frac{1}{8}" = 1'-0"$



Elevation

Scale: $\frac{1}{8}" = 1'-0"$




Elevation

Scale: $\frac{1}{8}" = 1'-0"$




Elevation

Scale: $\frac{1}{8}" = 1'-0"$

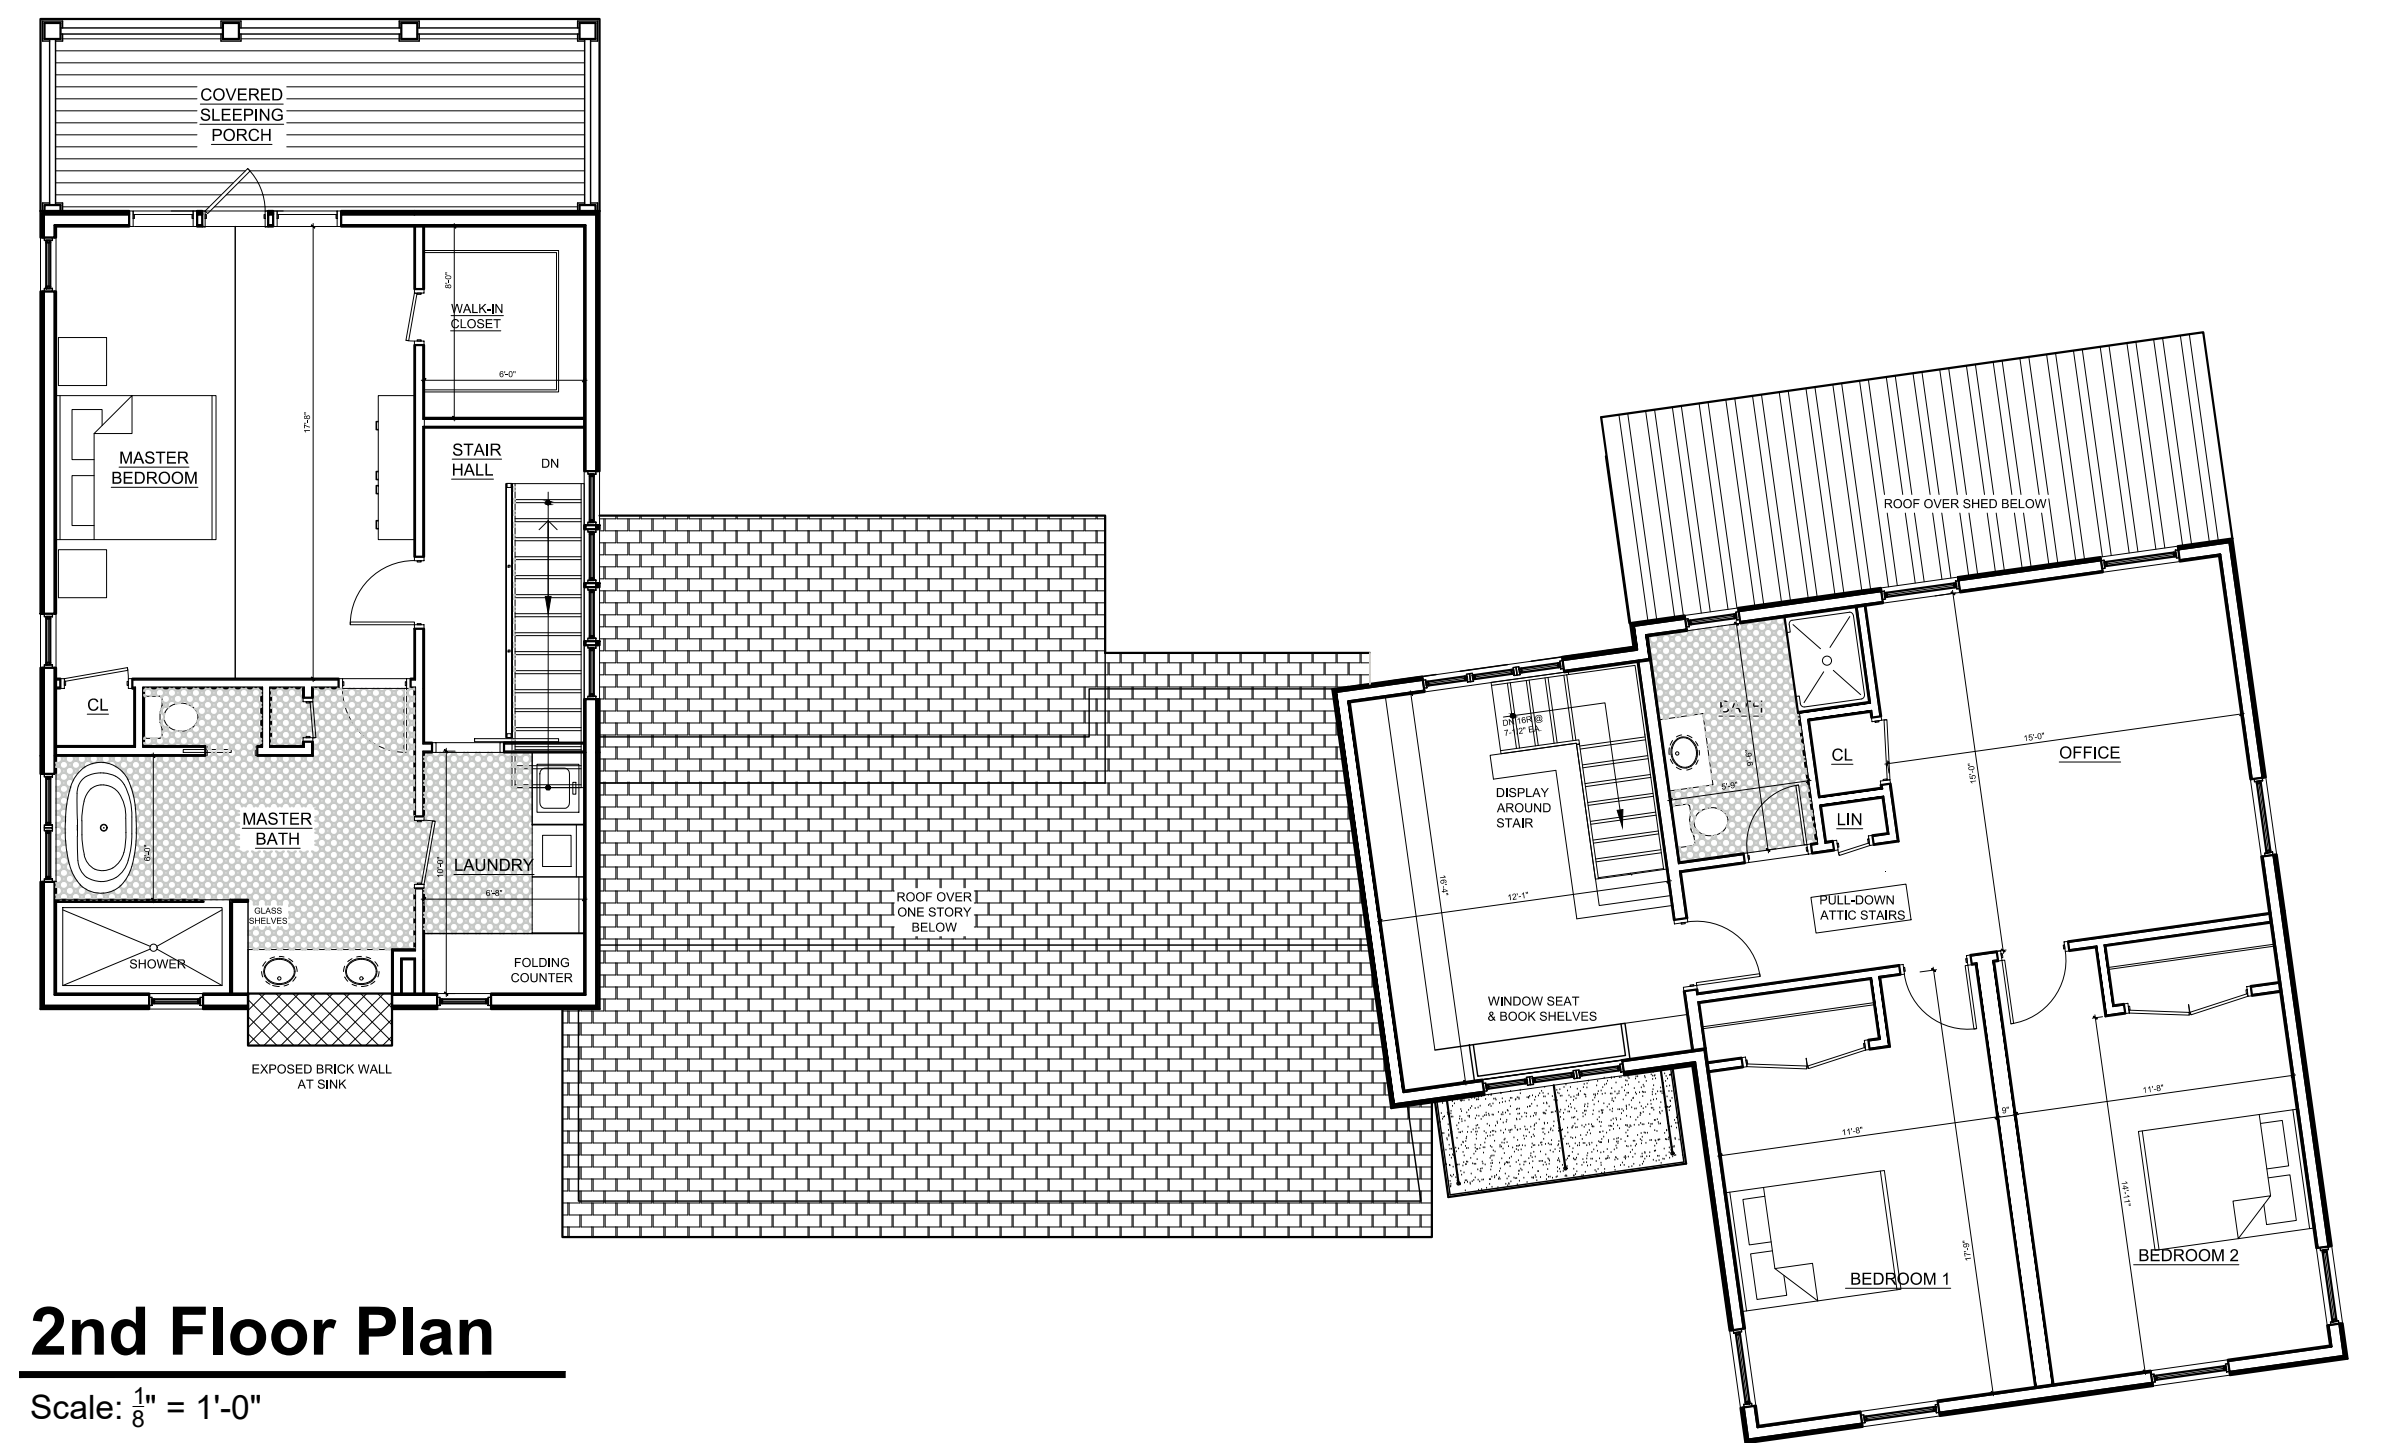

2nd Floor Plan

Scale: $\frac{1}{8}" = 1'-0"$

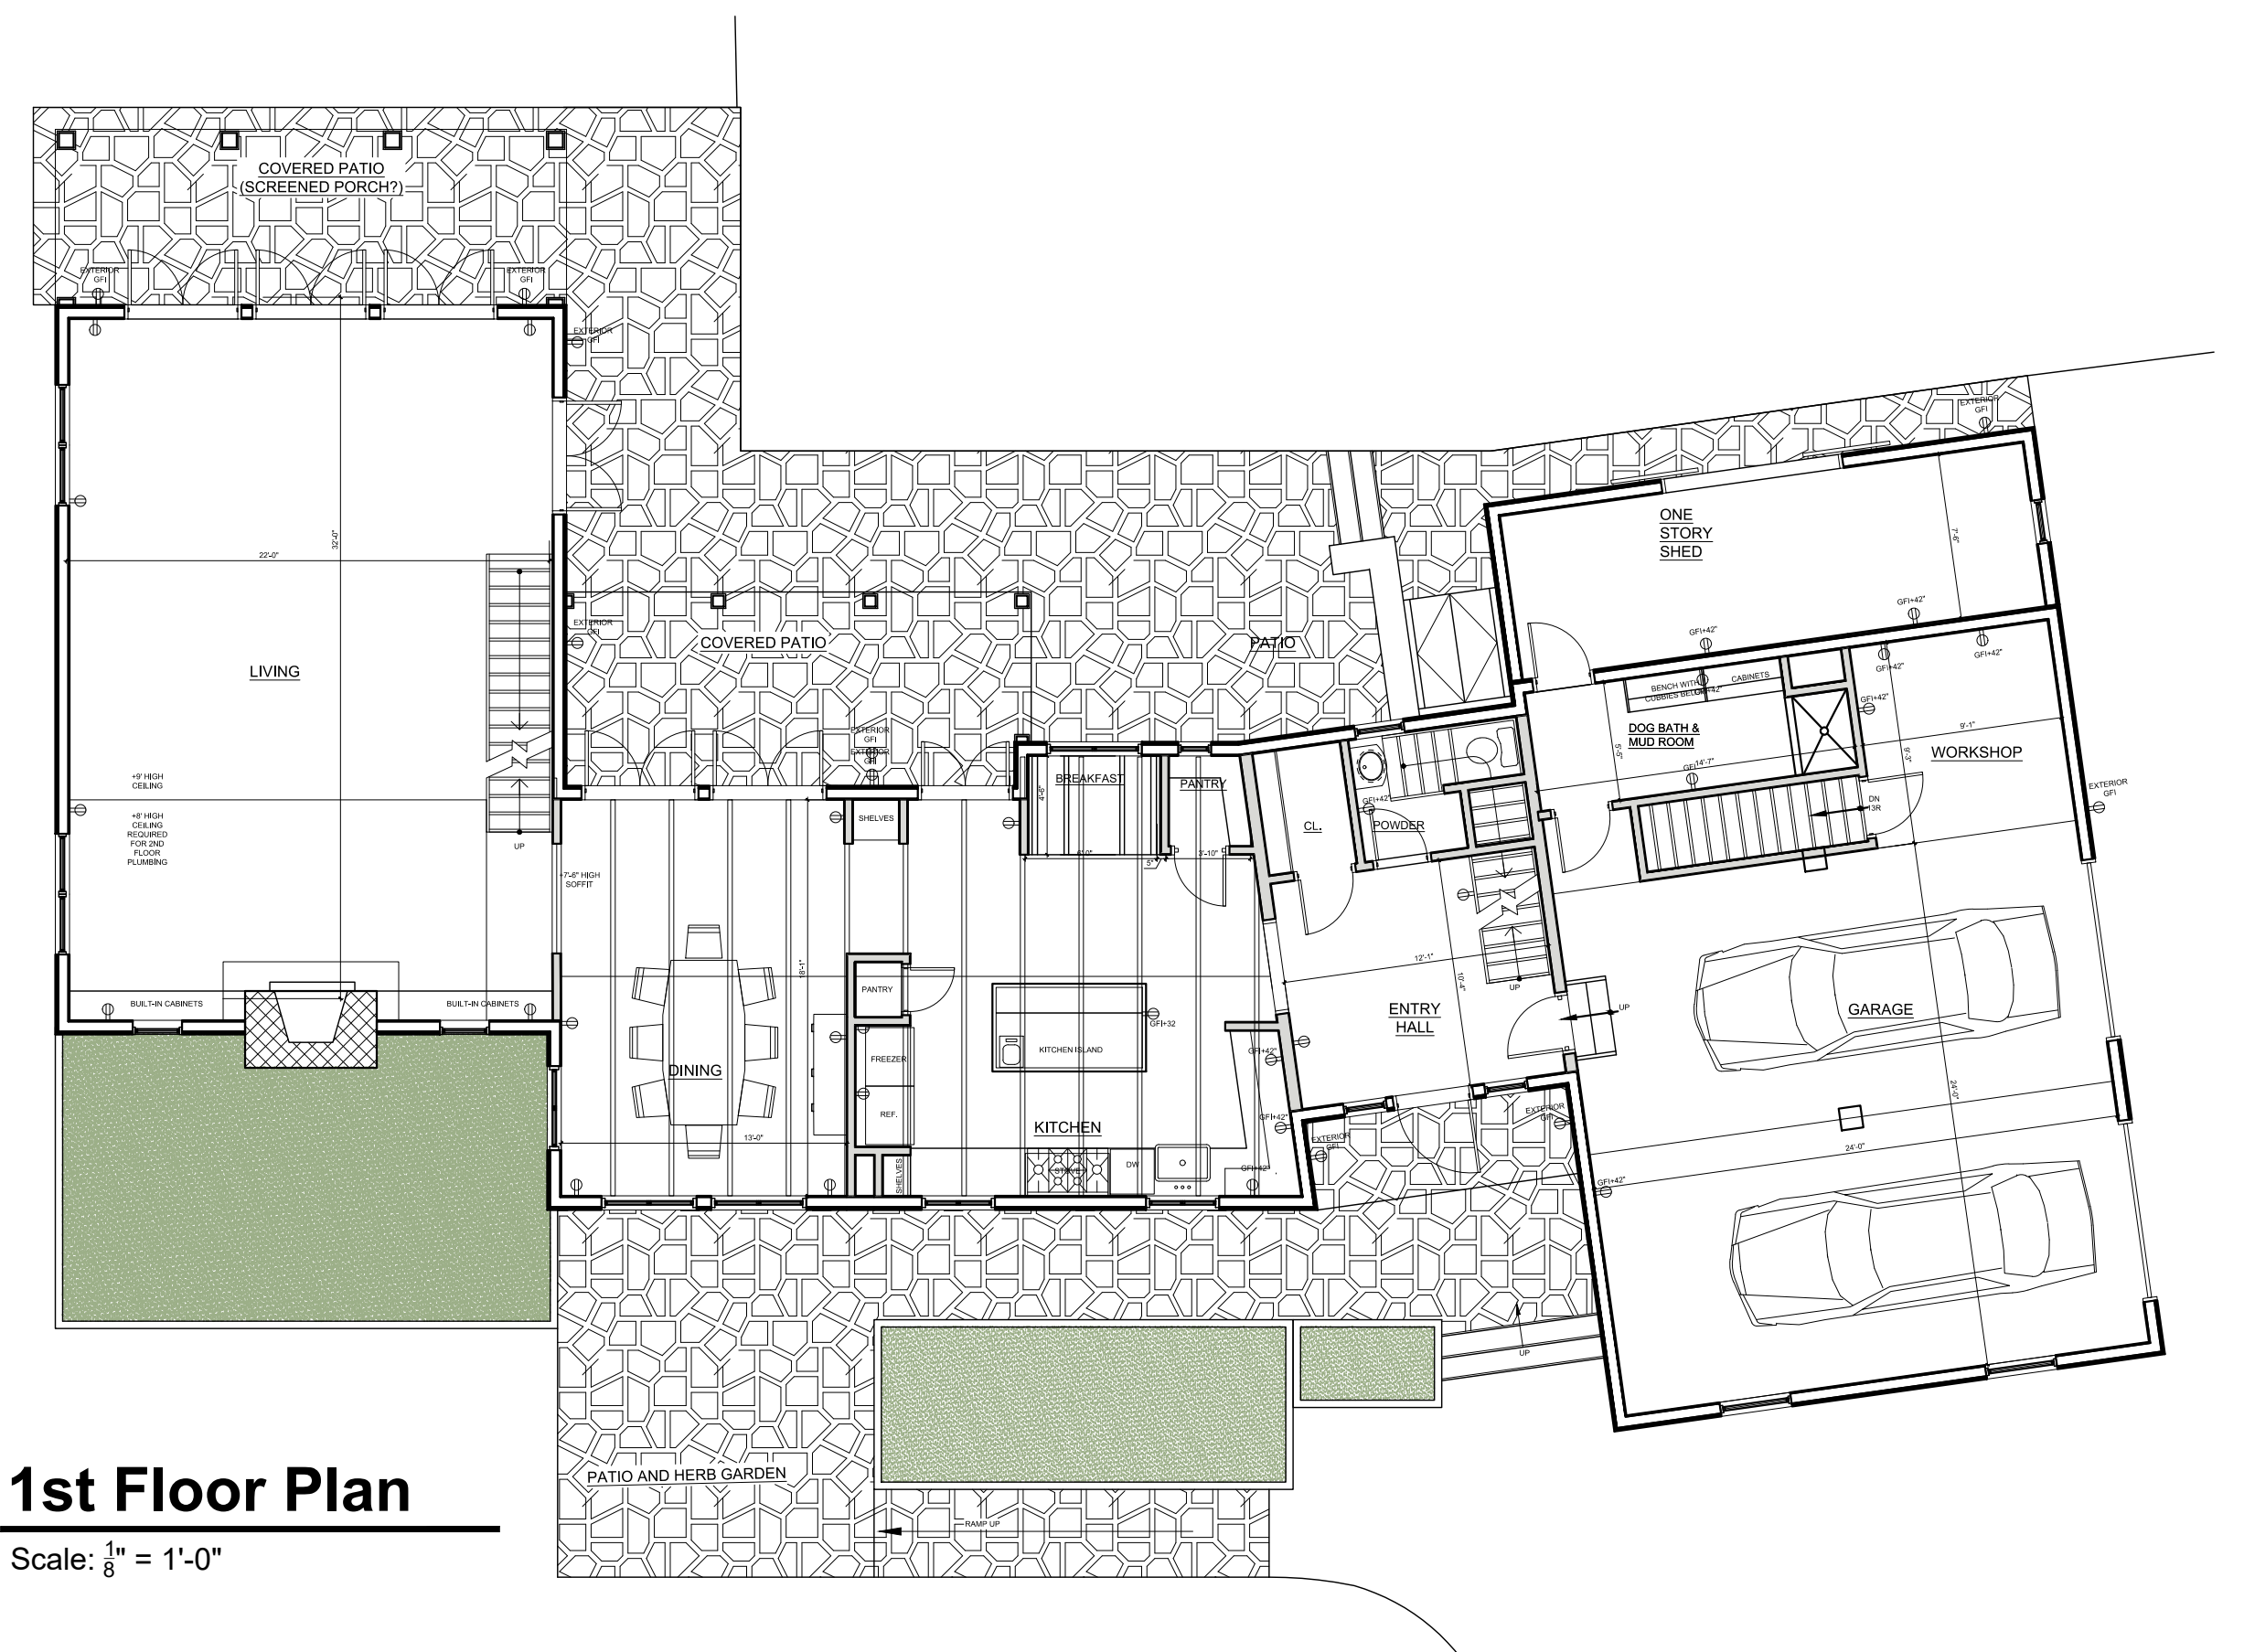

1st Floor Plan

Scale: $\frac{1}{8}" = 1'-0"$

Architectural Review Board Application

Sheet 2

Schofield Residence

Beacon, New York
Scale: AS NOTED
February 27, 2018

Owner:
Avril & Kevin Schofield

Beacon, New York 12508

Architect:
Aryeh Siegel, Architect

84 Mason Circle
Beacon, New York 12508