




YARD DIAGRAM

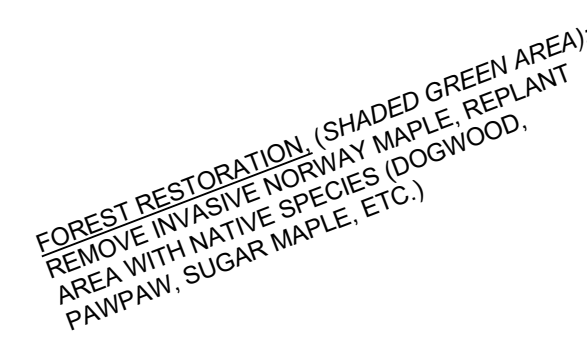

SITE PLAN

[illegible]

THESE CAD FILES MAY NOT BE USED, DUPLICATED, MODIFIED OR CHANGED IN ANY MANNER WITHOUT THE WRITTEN CONSENT OF BERG + MOSS ARCHITECTS PC. THE USER AND ITS AGENTS WILL BE LIABLE FOR ANY UNAUTHORIZED USE, DUPLICATION, MODIFICATION OR CHANGE.

STONE ST. HOUSE
BEACON, NY



DRAWING TITLE

SITE PLAN, YARD
DIAGRAM

DRAWING NO.

A050

SEAL & SIGNATURE	ISSUE DATE:	Issue Date
	SCALE:	1" = 30'-0"
	DWG BY:	Author
	CHK BY:	Checker

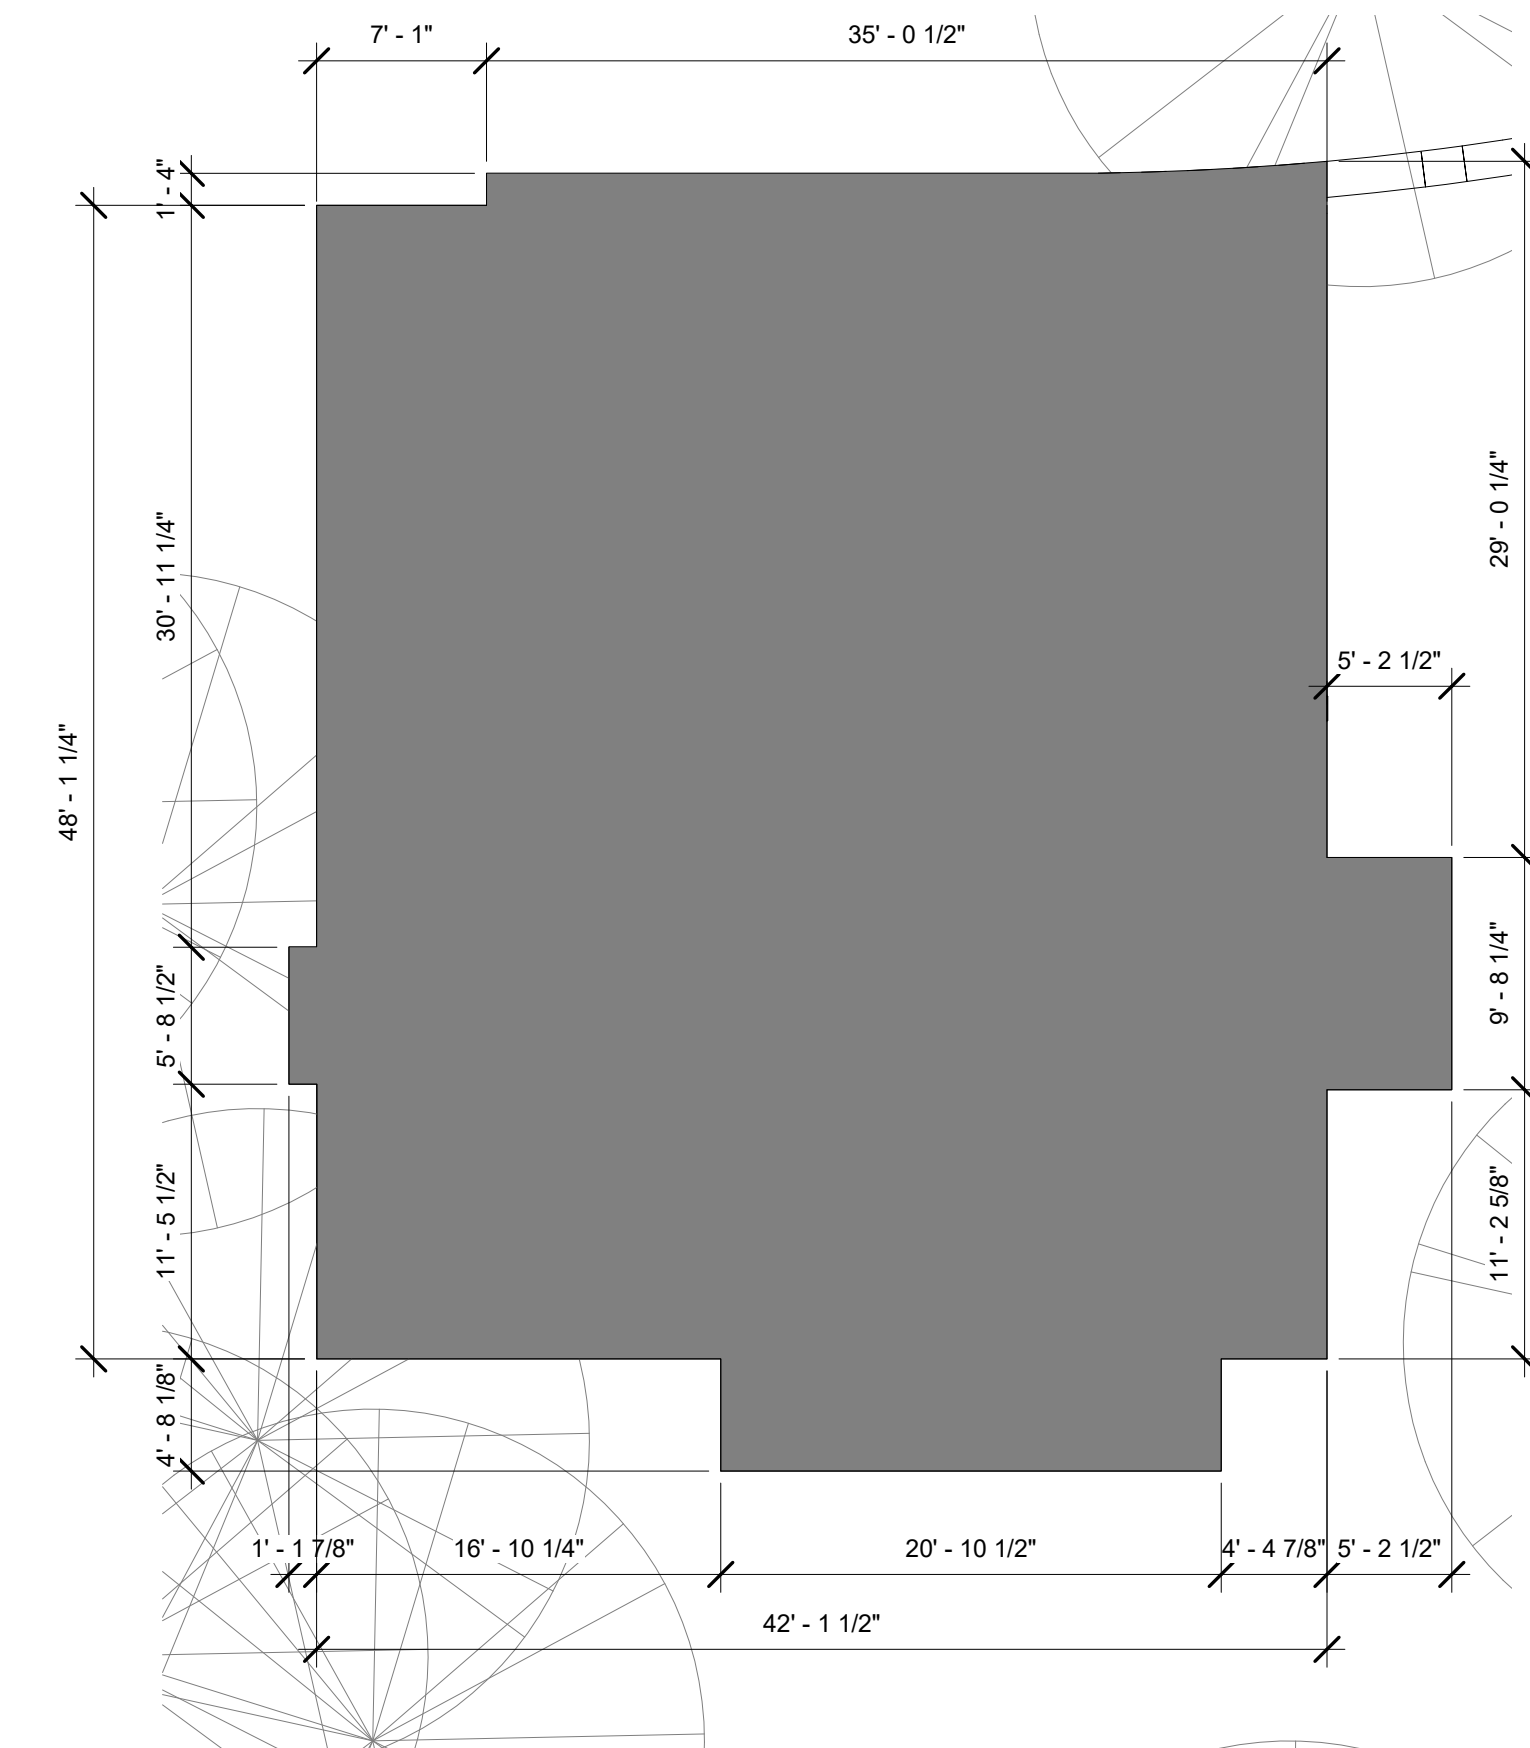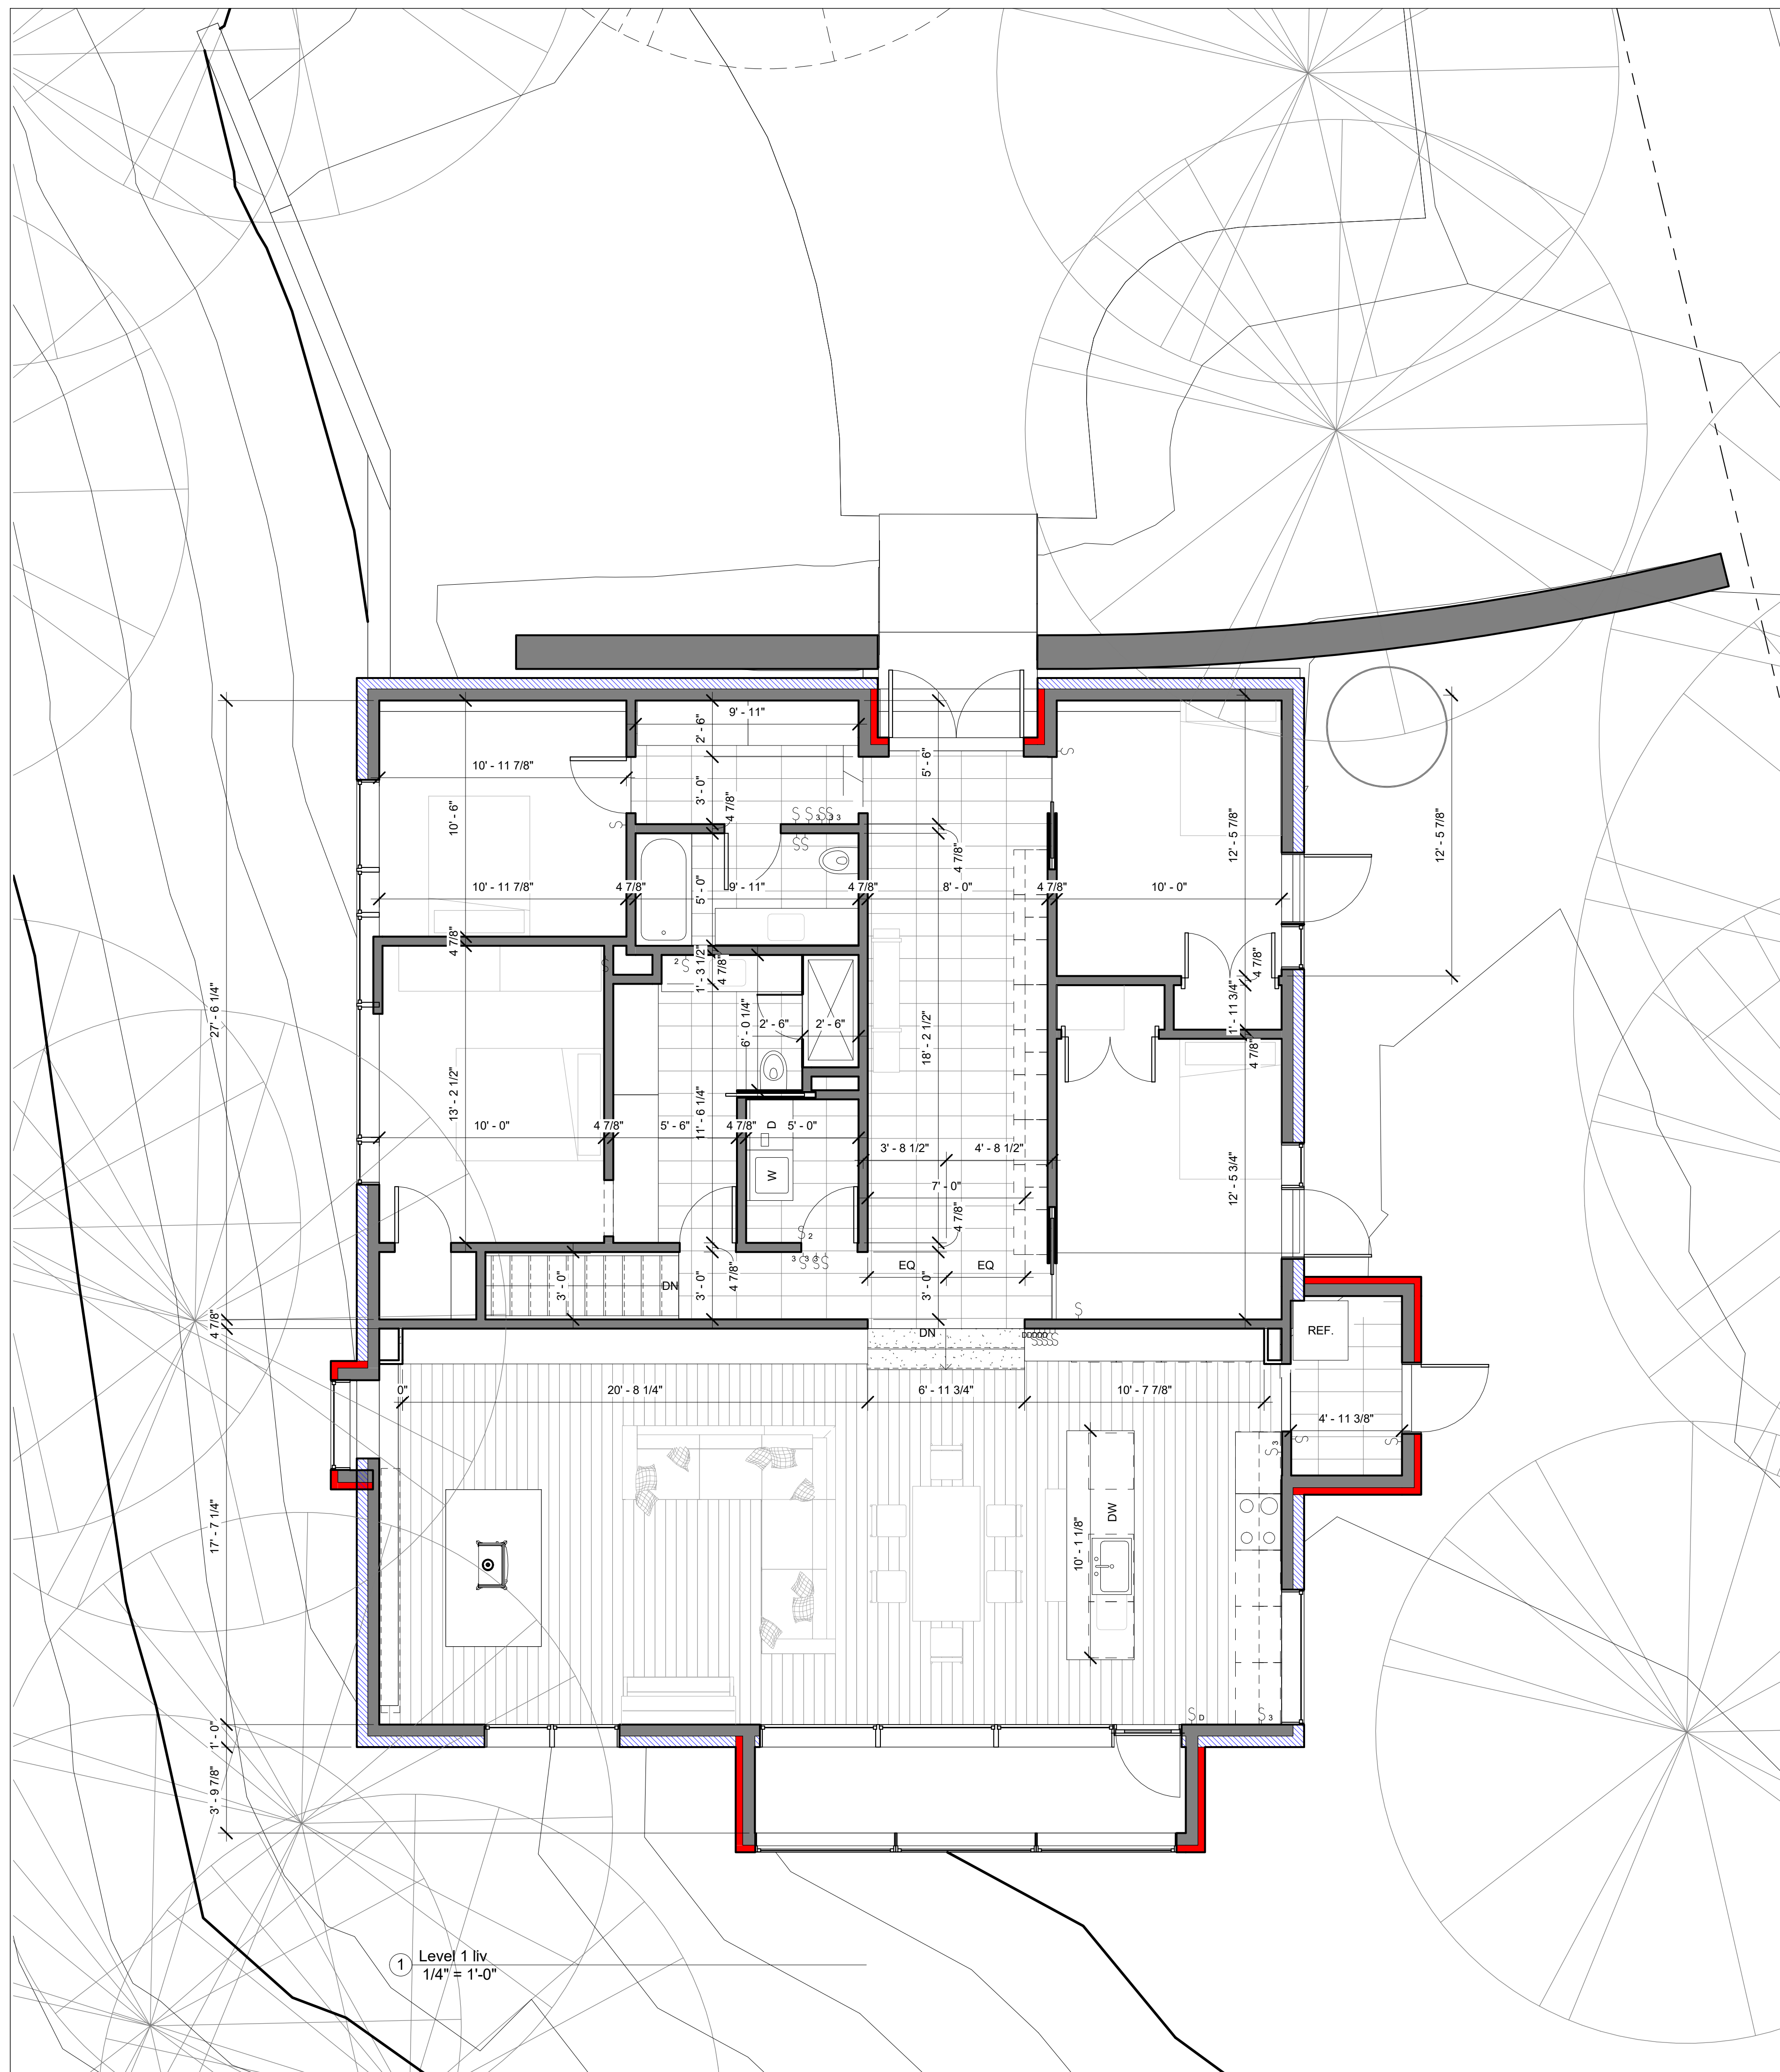[illegible]

STONE ST. HOUSE
BEACON, NY



DRAWING NO

A101


SEAL & SIGNATURE

ISSUE DATE: Issue Date
SCALE: As indicated
DWG BY: Author
CHK BY: Checker

MAIN HOUSE FOOTPRINT: 2220.5 S.F.
ACCESSORY BUILDING FOOTPRINT 875.5 S.F.
875.5 S.F. /2220.5 S.F. =39.4% (LESS THAN 40% ALLOWED)

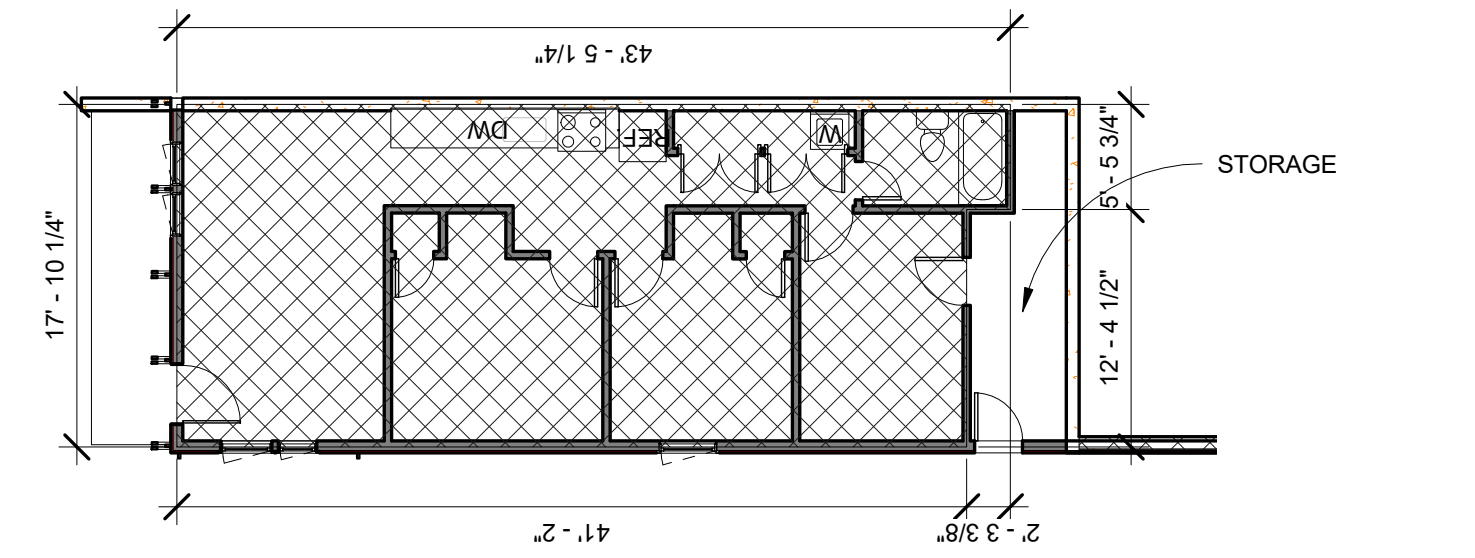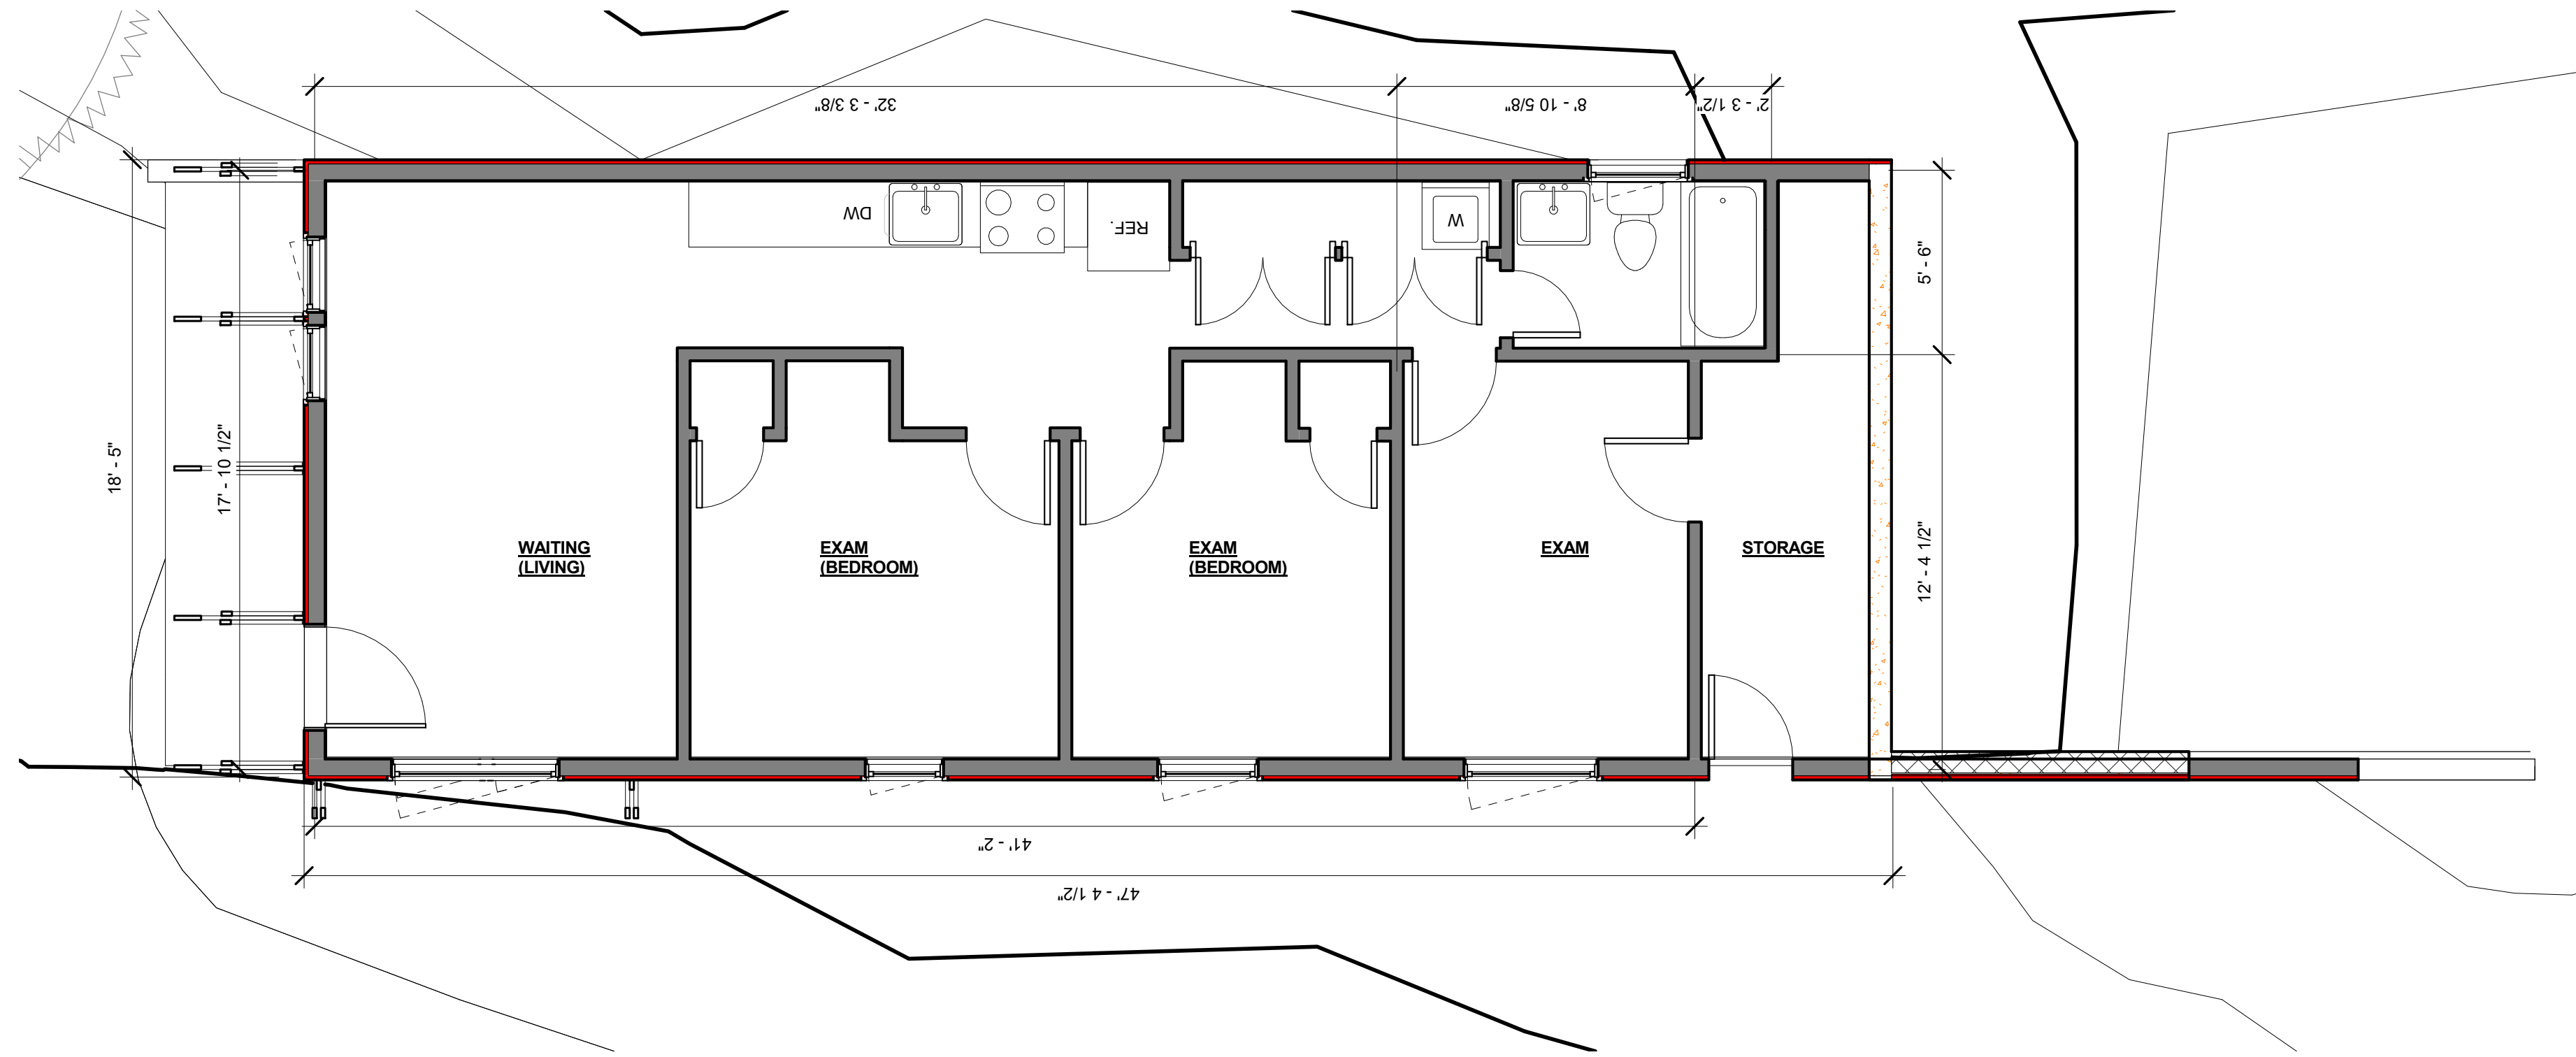

OFFICE USE- 747 S.F.

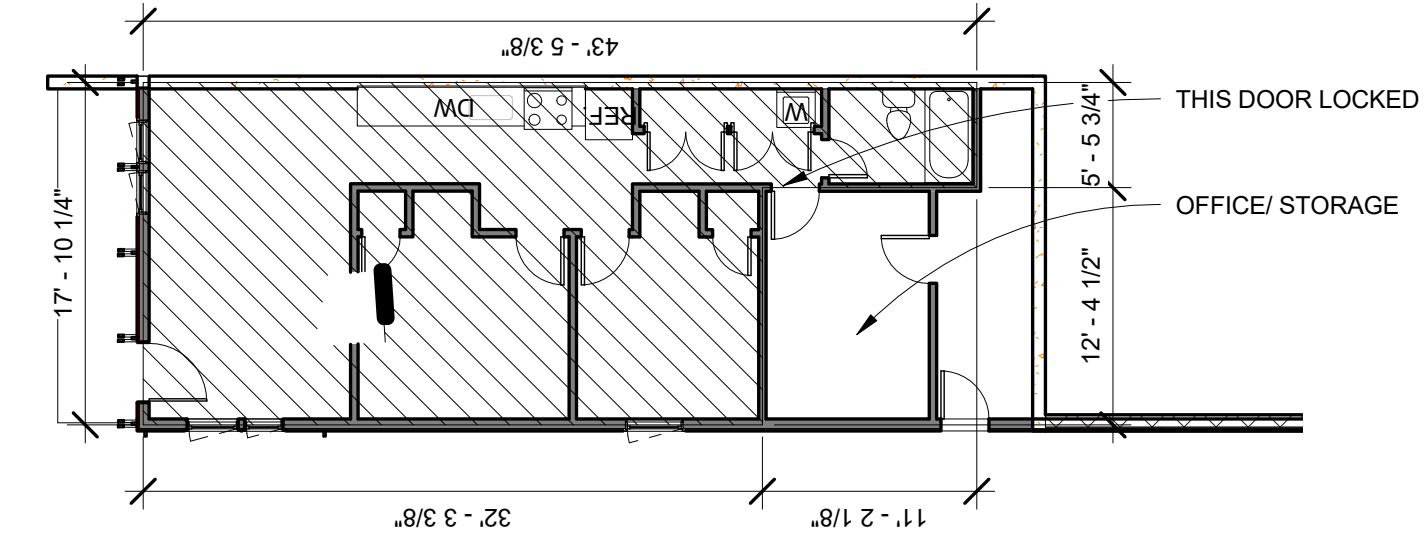


RESIDENTIAL USE- 639 S.F.




② NORTH ELEVATION- ACCESORY
1/4" = 1'-0"



3 WEST ELEVATION- ACCESORY
1/4" = 1'-0"

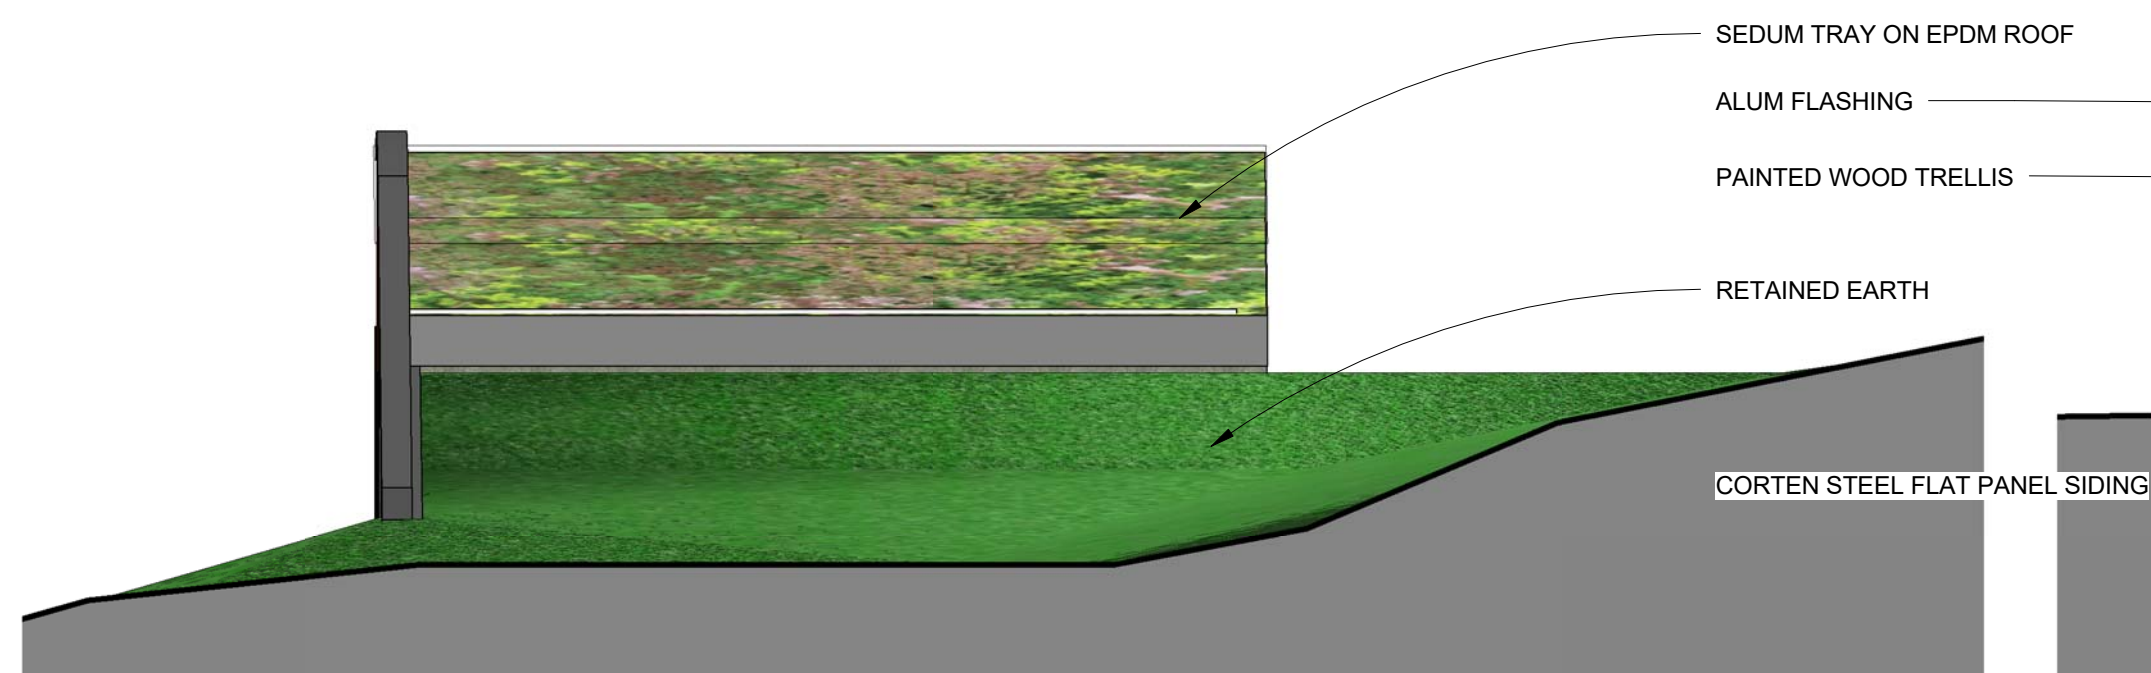

4 SOUTH ELEVATION- ACCESORY
1/4" = 1'-0"

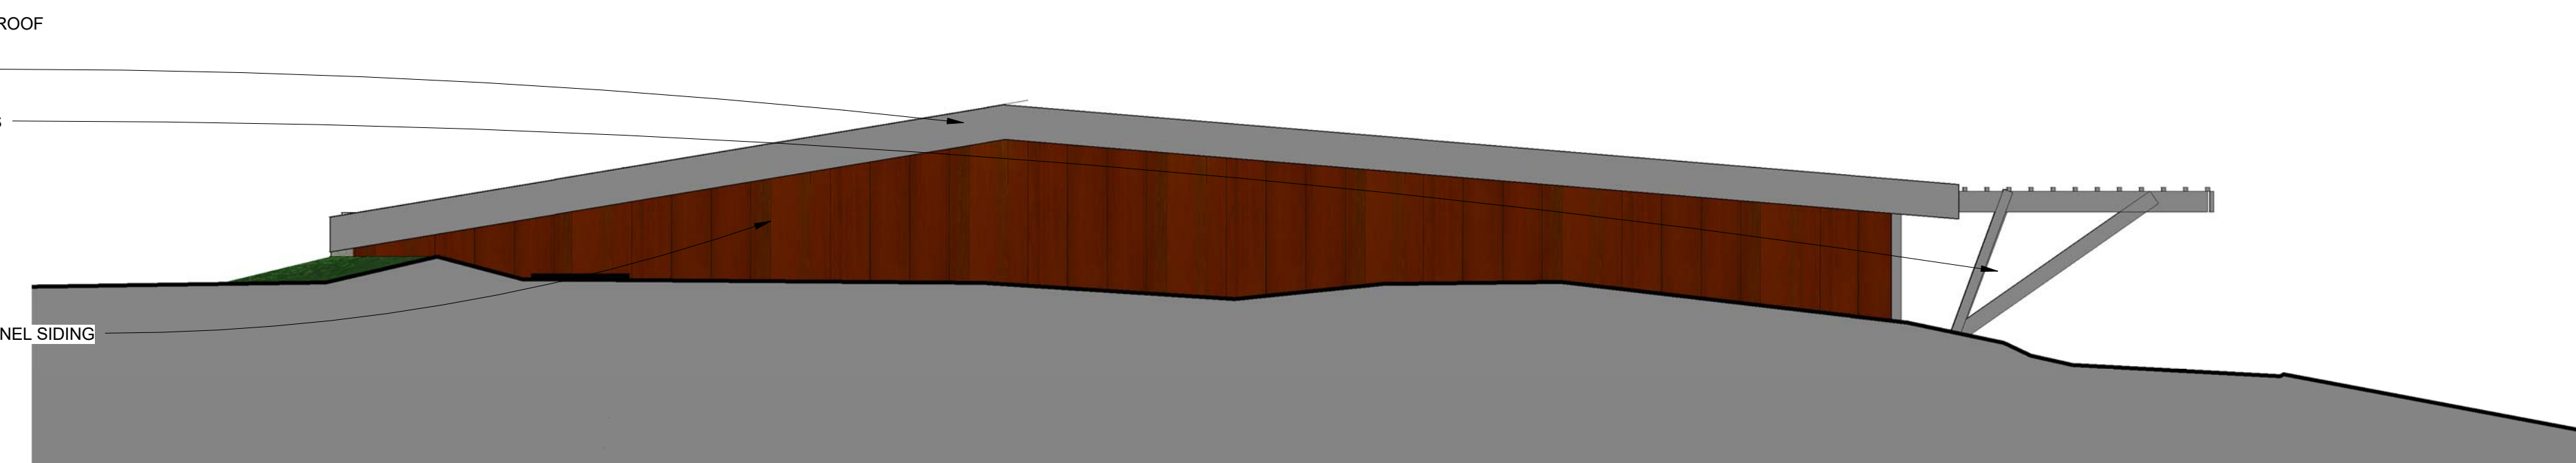

5 EAST ELEVATION- ACCESSORY
1/4" = 1'-0"

[illegible]

THESE CAD FILES MAY NOT BE USED, DUPLICATED, MODIFIED OR CHANGED IN ANY MANNER WITHOUT THE WRITTEN CONSENT OF BERG + MOSS ARCHITECTS PC. THE USER AND ITS AGENTS WILL BE LIABLE FOR ANY UNAUTHORIZED USE, DUPLICATION, MODIFICATION OR CHANGE.

STONE ST. HOUSE
BEACON, NY

DRAWING TITLE



FLOOR PLAN,
ELEVATIONS
ACCESSORY BUILDING

DRAWING NO.


A102

SEAL & SIGNATURE

ISSUE DATE:	Issue Date
SCALE:	As indicated
DWG BY:	Author
CHK BY:	Checker

  

SEAL & SIGNATURE	ISSUE DATE:	Issue Date
	SCALE:	1/4" = 1'-0"
	DWG BY:	Author
	CHK BY:	Checker

 

THESE CAD FILES MAY NOT BE USED, DUPLICATED,
MODIFIED OR CHANGED IN ANY MANNER WITHOUT
THE WRITTEN CONSENT OF BERG + MOSS
ARCHITECTS PC. THE USER AND ITS AGENTS WILL
BE LIABLE FOR ANY UNAUTHORIZED USE,
DUPLICATION, MODIFICATION OR CHANGE.

SEAL & SIGNATURE	ISSUE DATE:	Issue Date
	SCALE:	As indicated
	DWG BY:	Author
	CHK BY:	Checker

