

APPROVED BY RESOLUTION OF THE PLANNING BOARD OF THE CITY OF BEACON, NEW YORK, ON THE _____ DAY OF _____, 20____, SUBJECT TO ALL REQUIREMENTS AND CONDITIONS OF SAID RESOLUTION. ANY CHANGE, ERASURE, MODIFICATION OR REVISION OF THIS PLAT, AS APPROVED, SHALL VOID THIS APPROVAL.

SIGNED THIS _____ DAY OF _____, 20____, BY _____ CHAIRMAN _____ SECRETARY

IN ABSENCE OF THE CHAIRMAN OR SECRETARY, THE ACTING CHAIRMAN OR ACTING SECRETARY RESPECTIVELY MAY SIGN IN THIS PLACE.

REVISIONS:			
NO.	DATE	DESCRIPTION	BY
1	03/27/18	REVISED FLOOR PLANS ONLY	AJS




Elevation: East




Elevation: North



Elevation: South

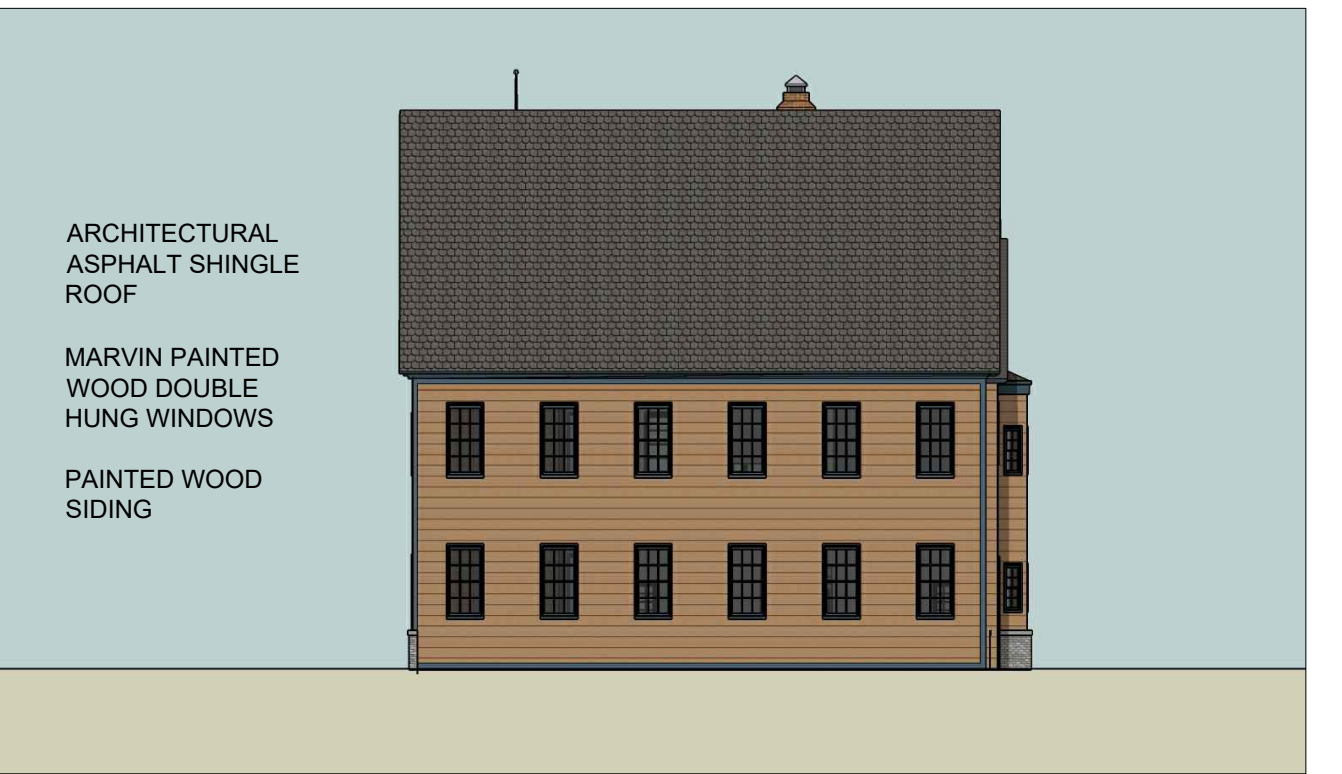


Elevation: West

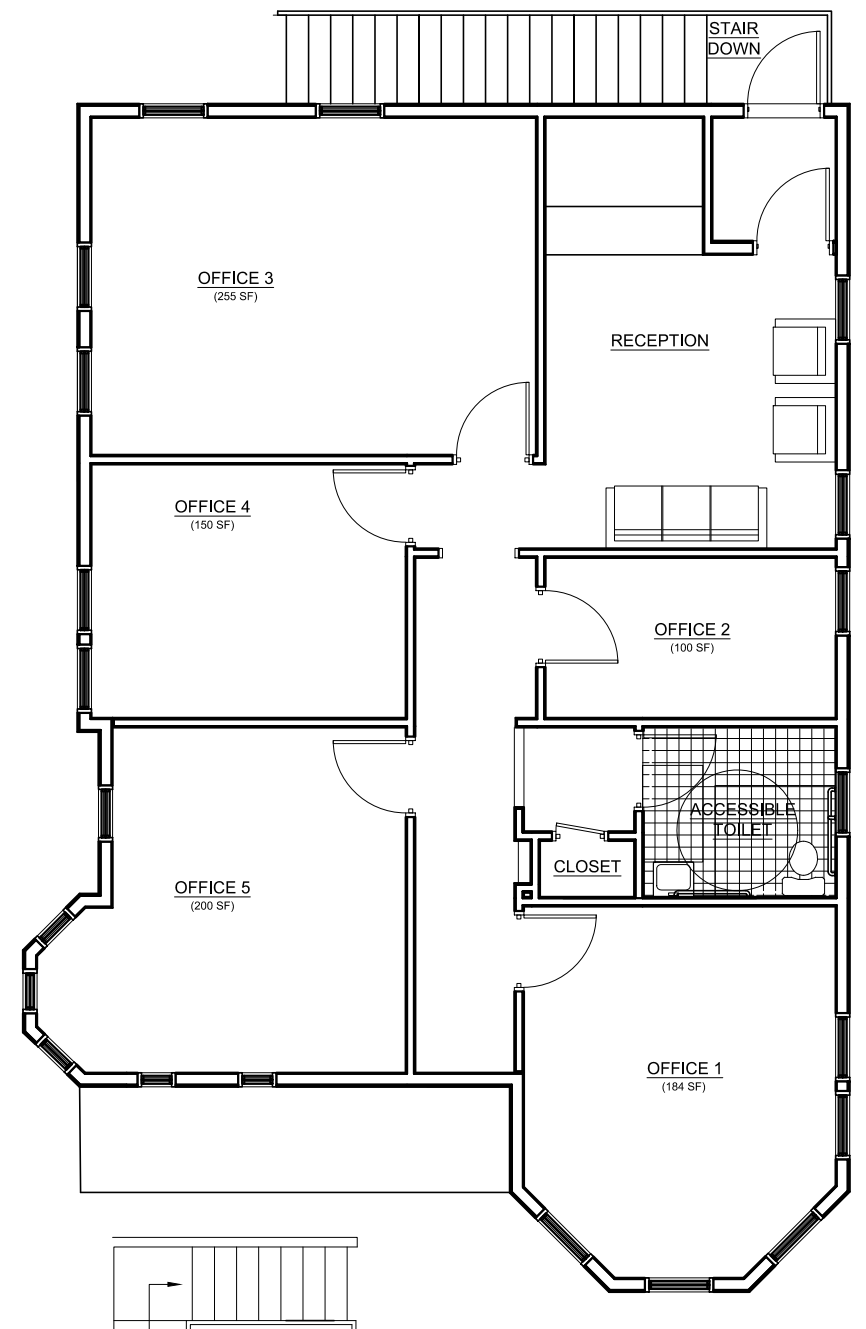

Proposed 2nd Floor Plan

Scale: 1/8" = 1'-0"

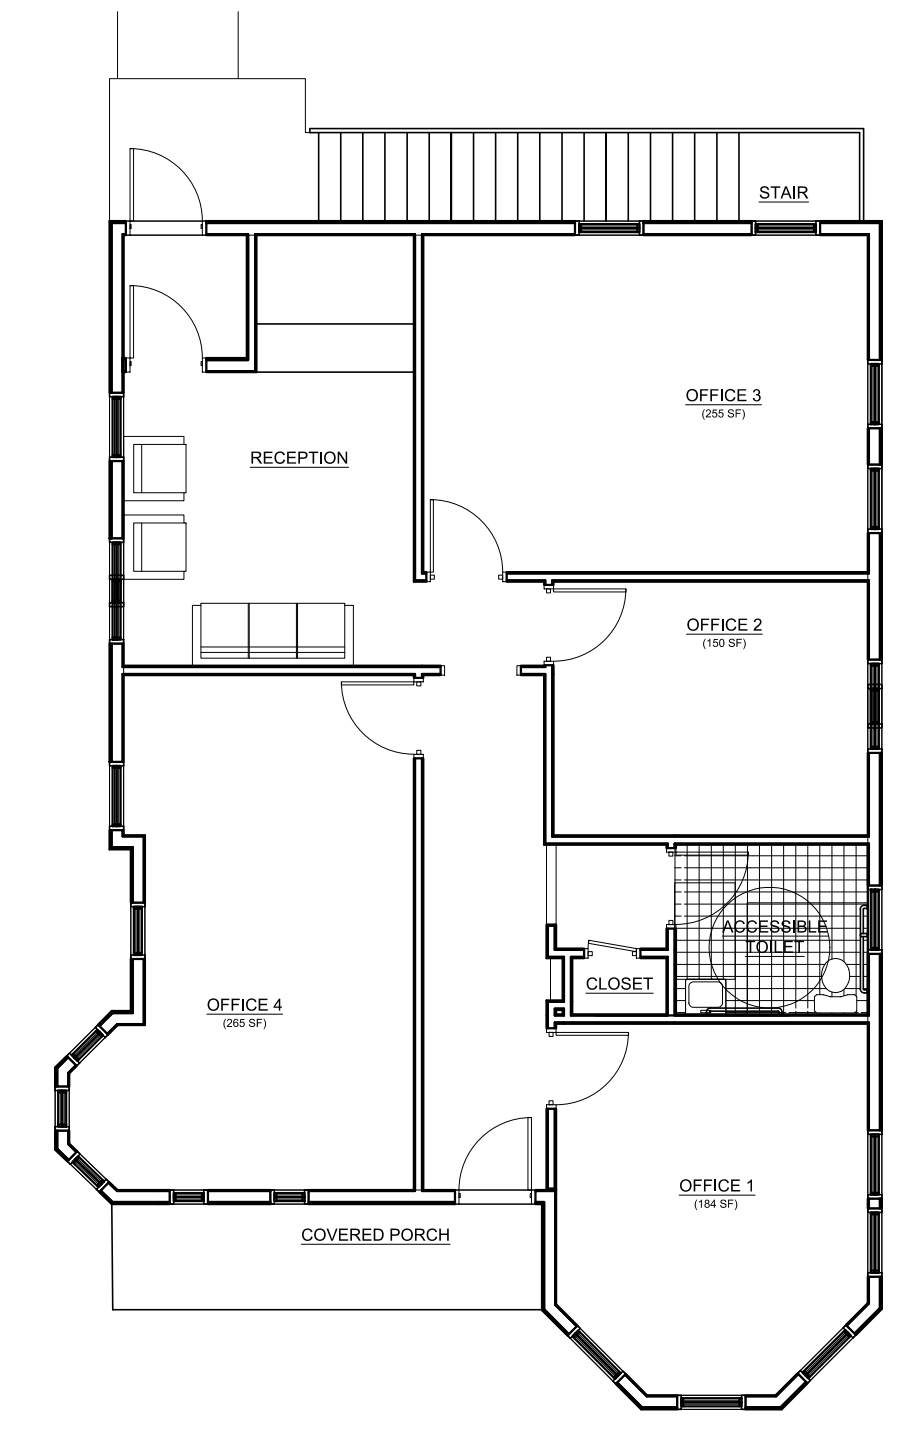

Proposed 1st Floor Plan

Scale: 1/8" = 1'-0"



View Looking North



View Looking South

Special Use Permit Application
Sheet 3 of 5 - Renderings