




Front Elevation

Scale: 1/8" = 1'-0"

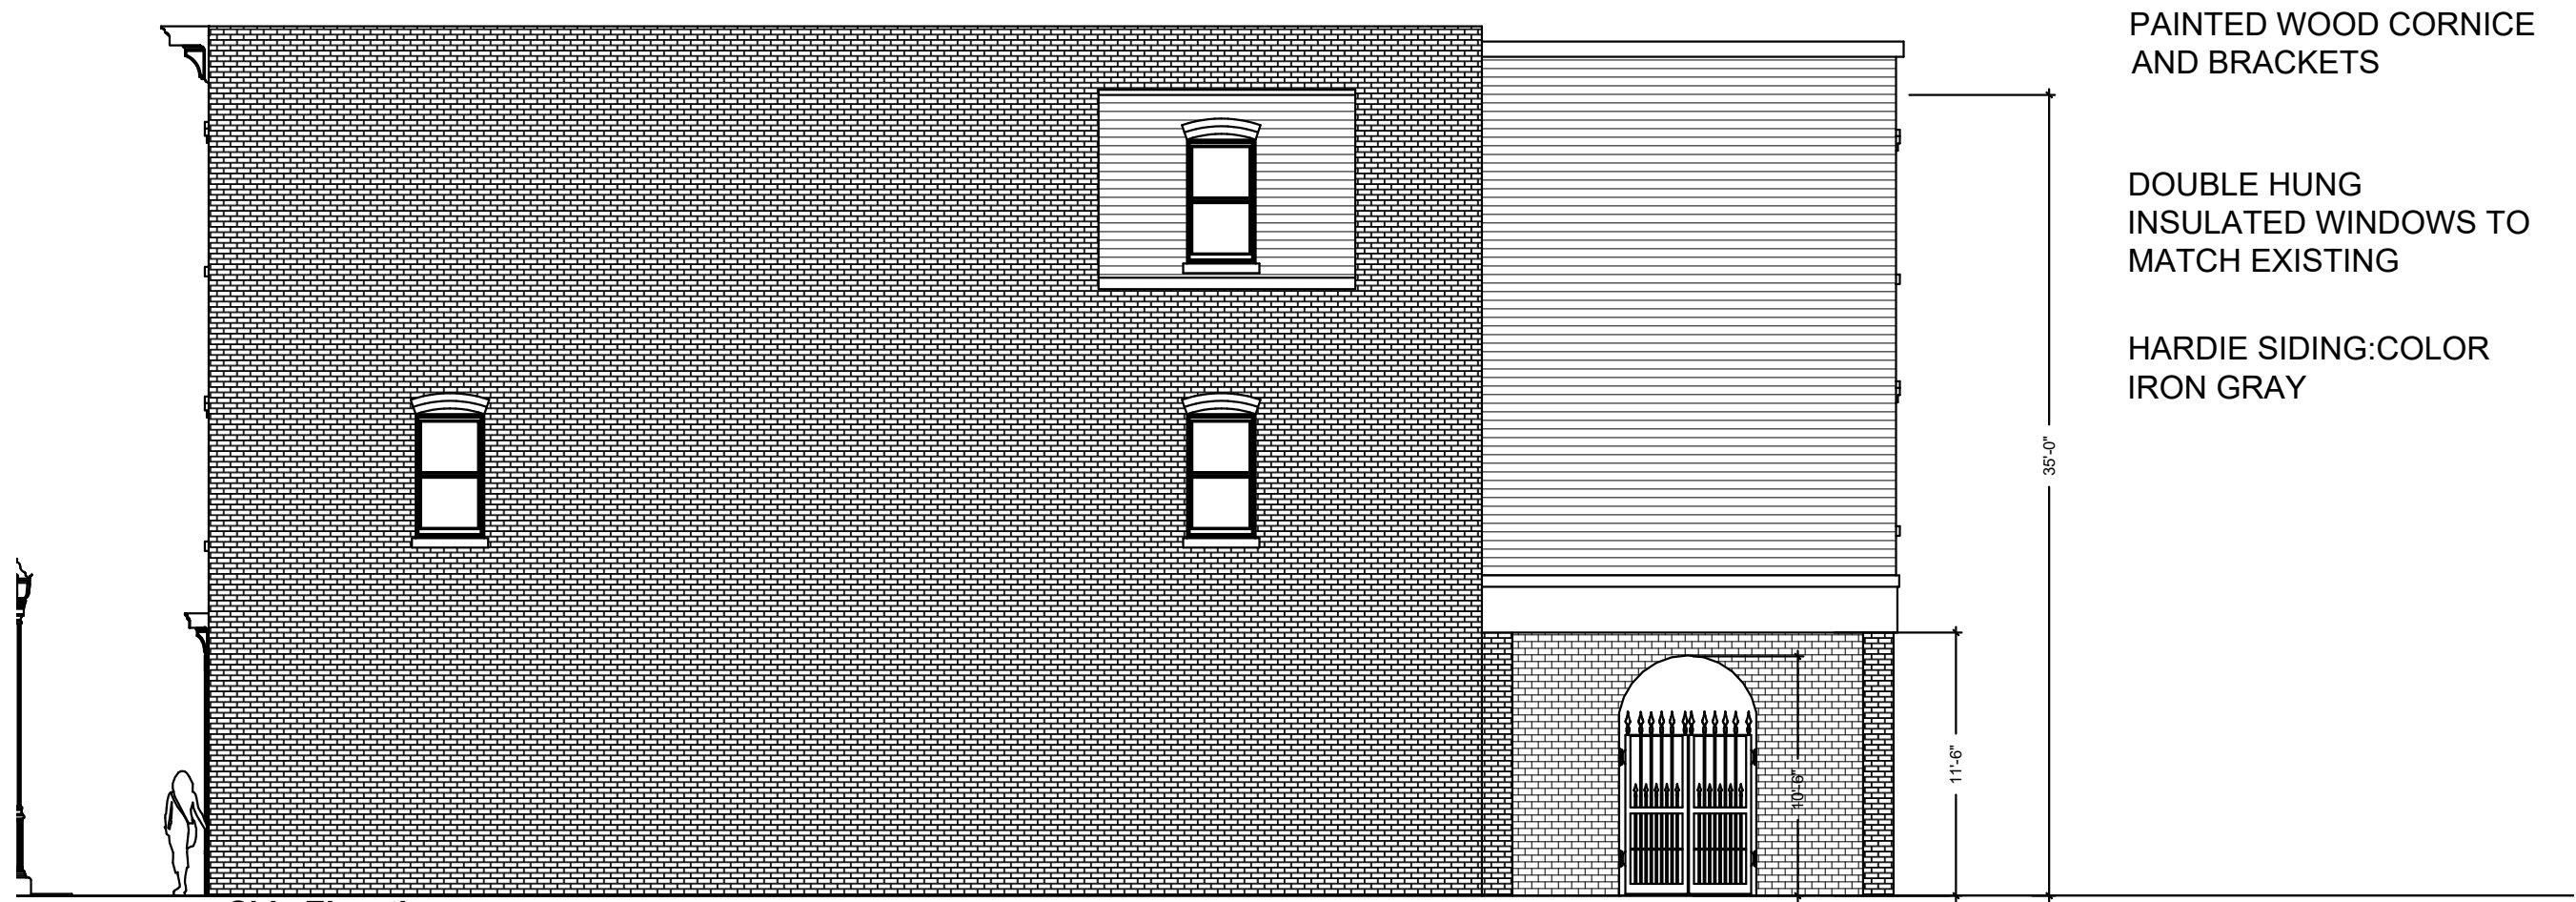

Side Elevation

Scale: 1/8" = 1'-0"




Rear Elevation

Scale: 1/8" = 1'-0"




Side Elevation (Digger Phelps Court)

Scale: 1/8" = 1'-0"

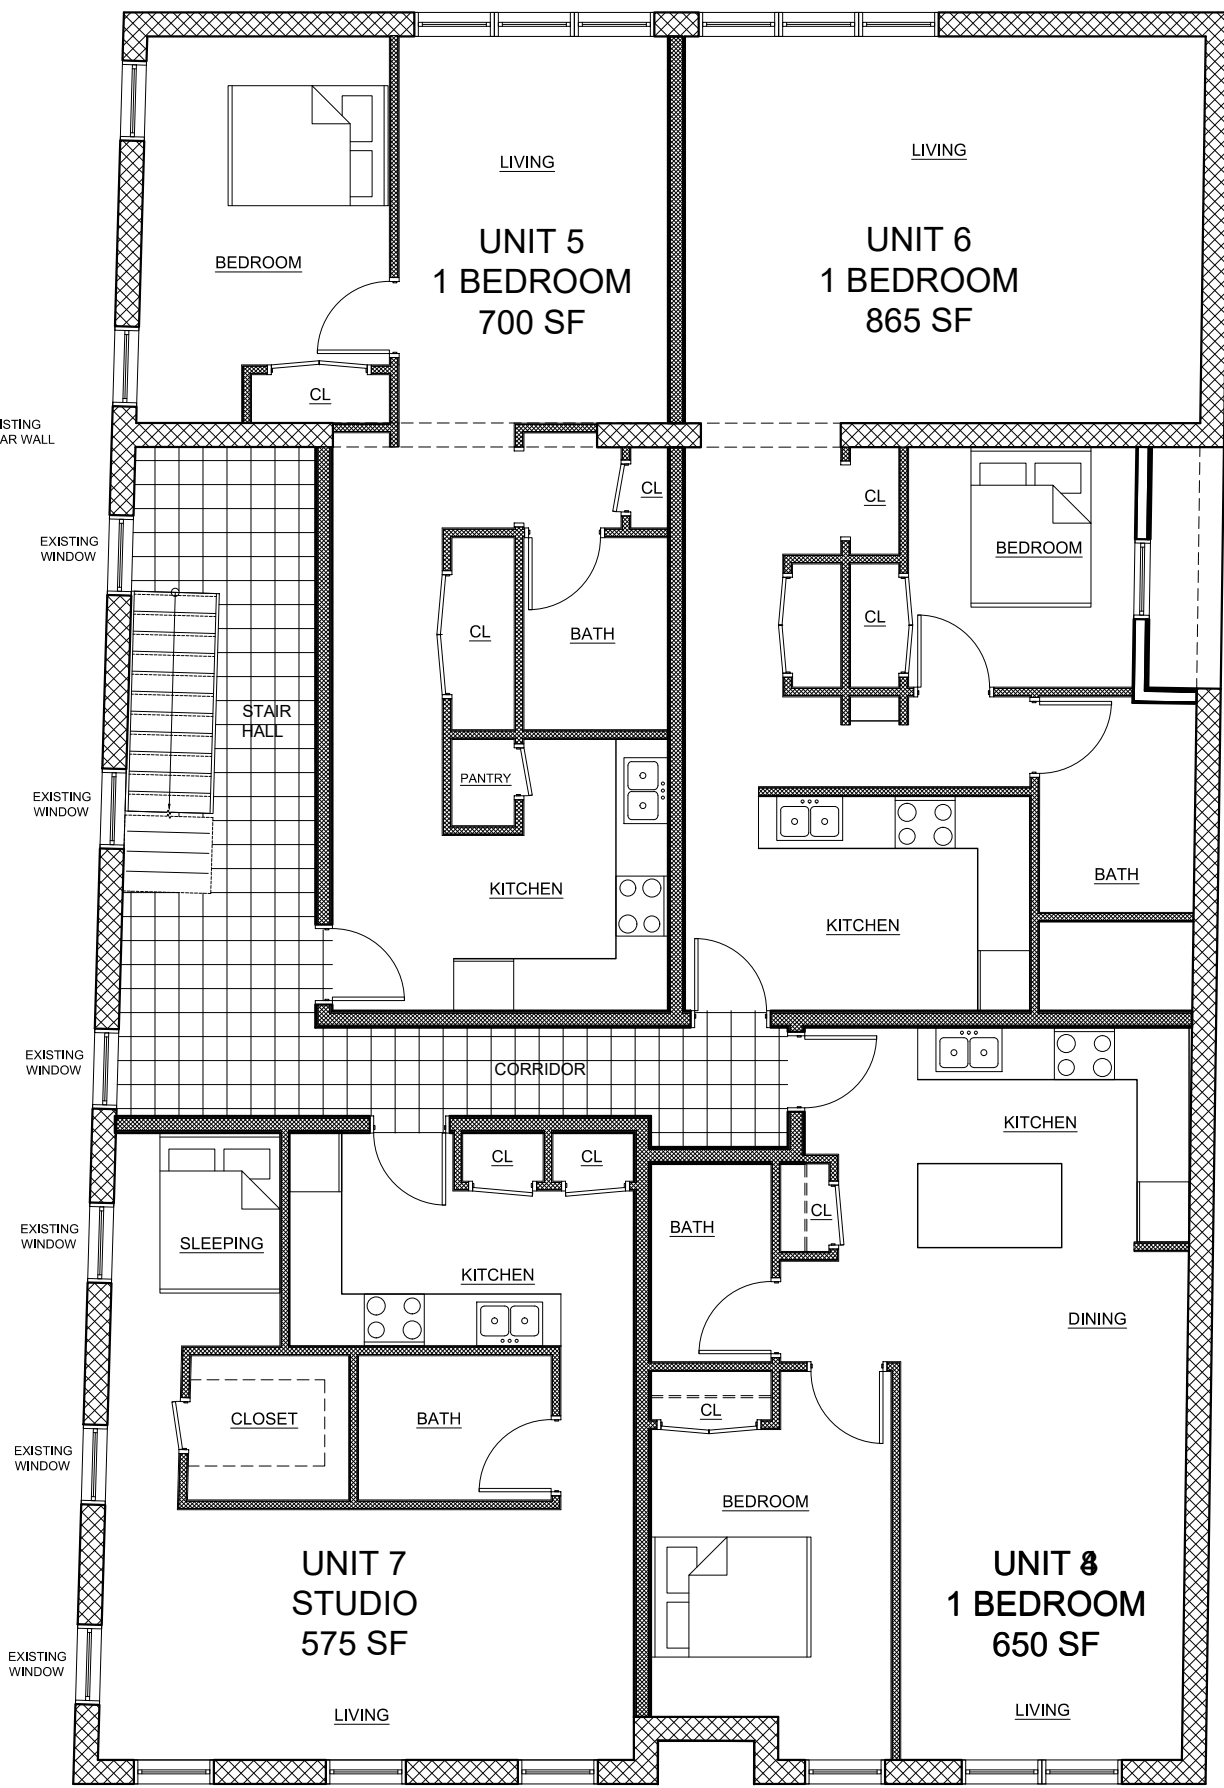


3rd Floor Plan

Scale: 1/8" = 1'-0"

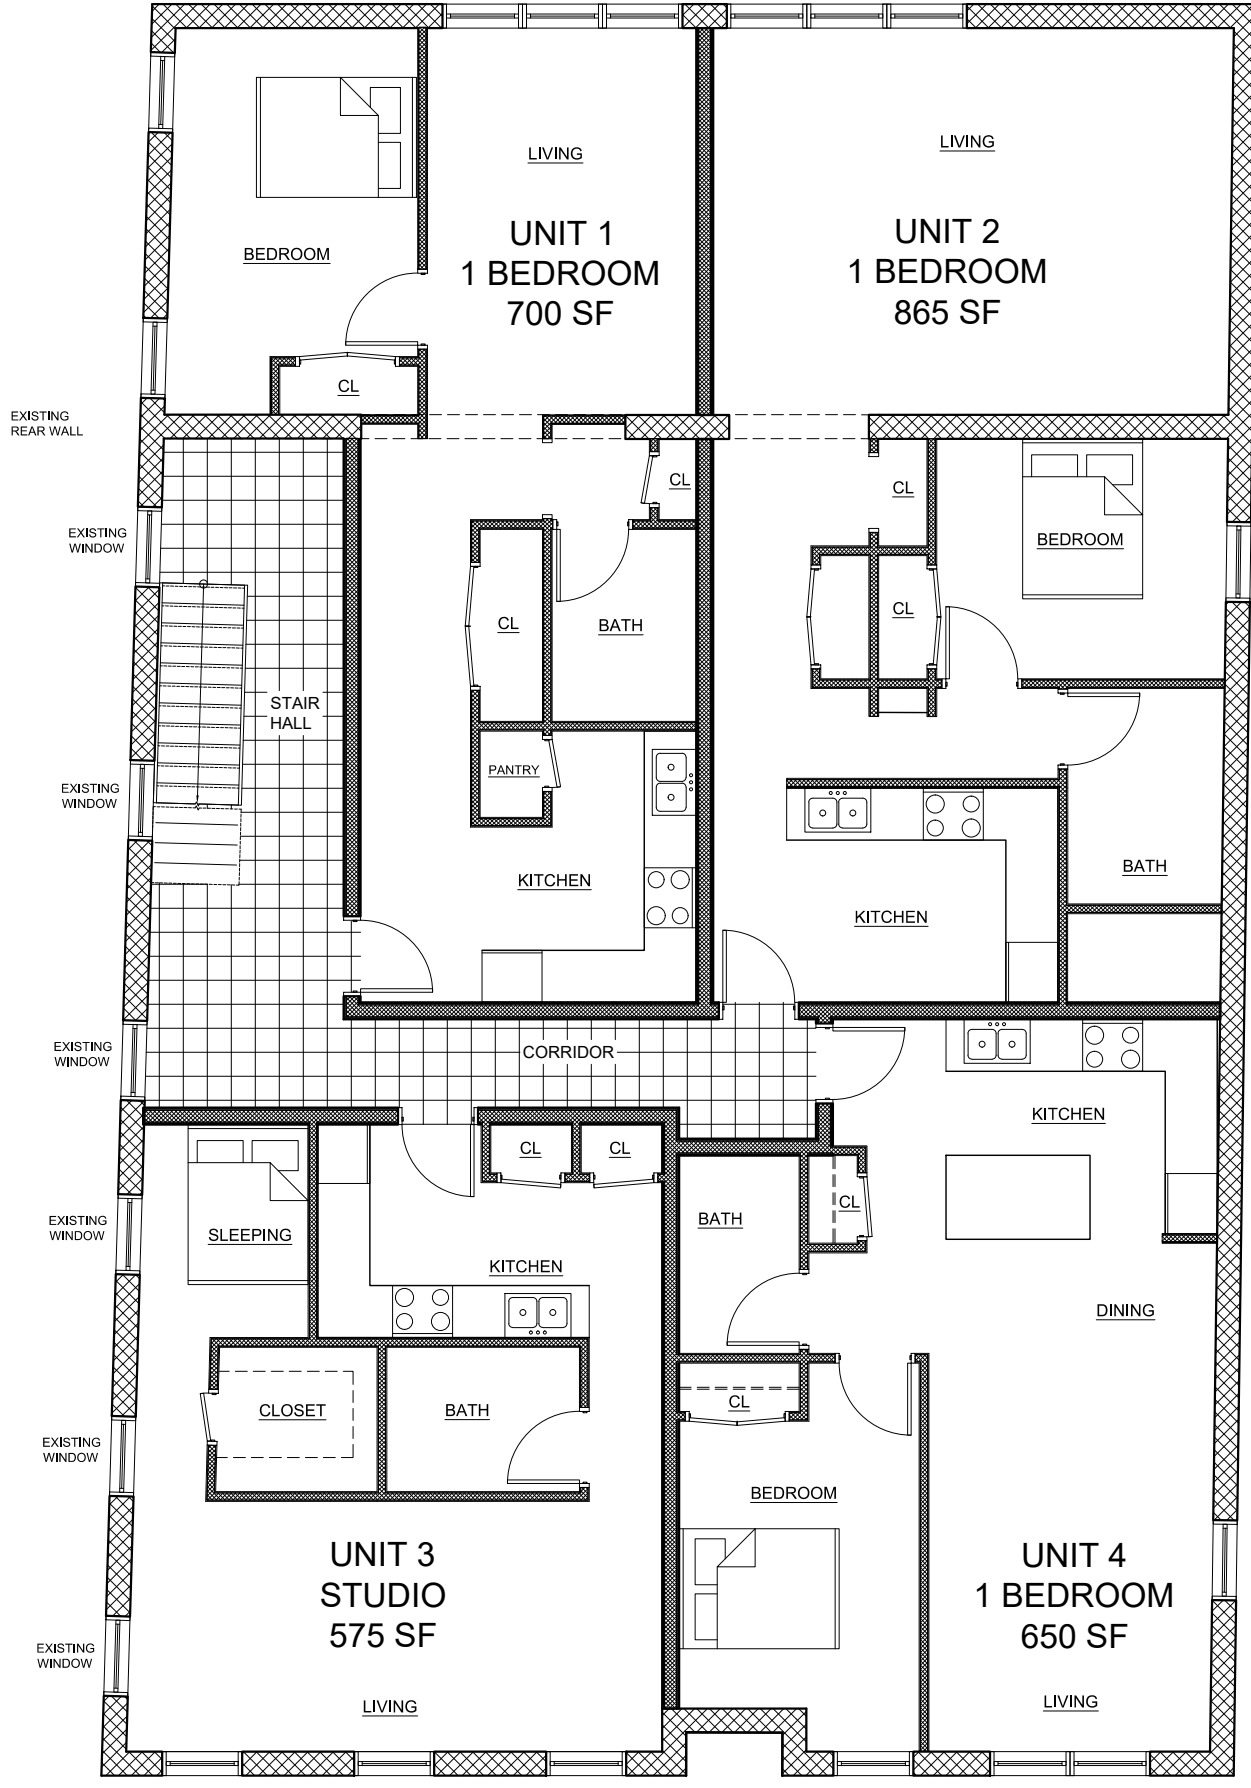

2nd Floor Plan

Scale: 1/8" = 1'-0"

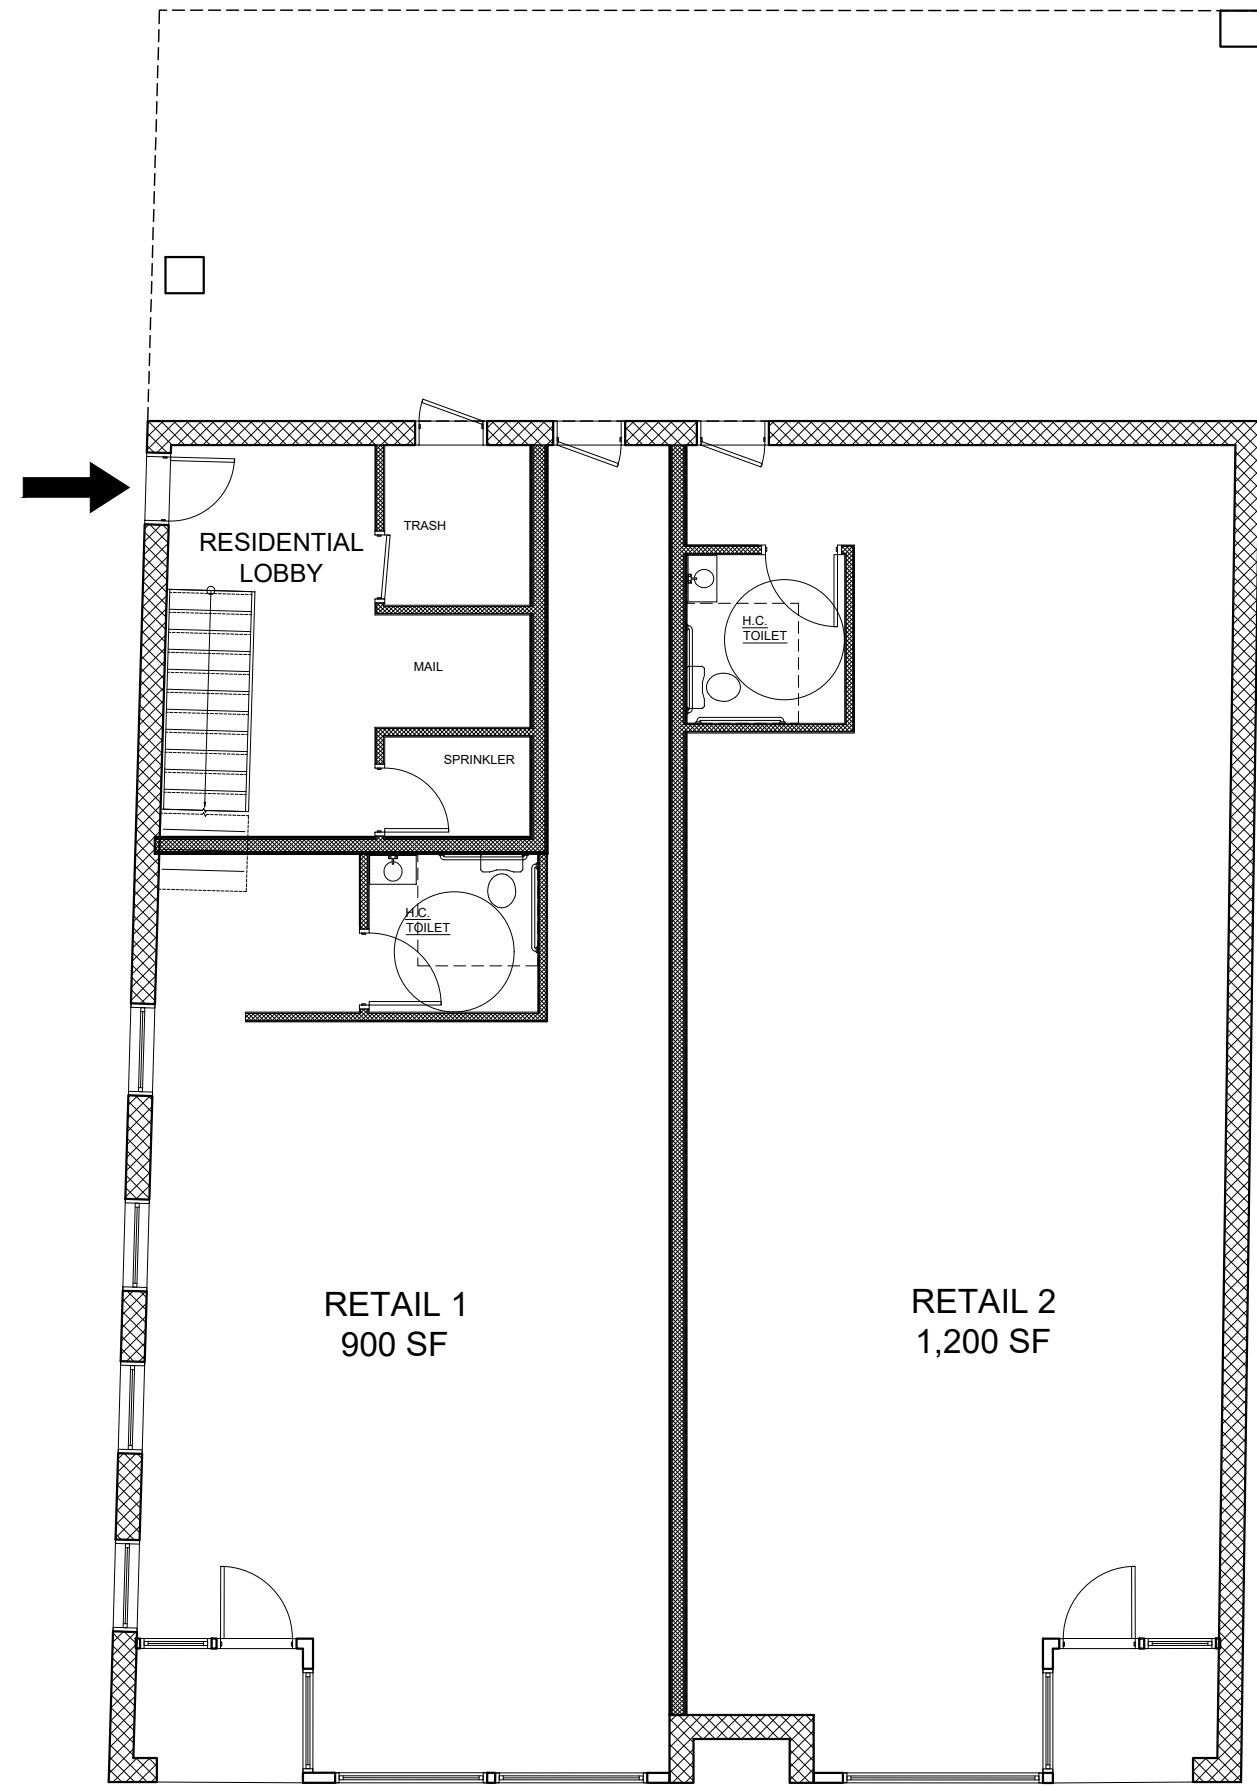

1st Floor Plan

Scale: 1/8" = 1'-0"



REVISIONS:			
NO.	DATE	DESCRIPTION	BY

Site Plan & Special Use Permit Application

Sheet 3 of 5 - Building Plans & Elevations

Owner
Lendita & Fadil Mavraj
59 River Glen Road
Wallkill NY 12589

Architect:
Aryeh Siegel, Architect
84 Mason Circle
Beacon, New York 12508

Surveyor:
TEC Surveying
15C Tioronda Avenue
Beacon, New York 12508

Civil Engineer:
Hudson Land Design
174 Main Street
Beacon, New York 12508

208 Main Street
Beacon, New York
Scale: 1" = 10'
April 24, 2018