



**Church Plan**

Scale: Not to Scale

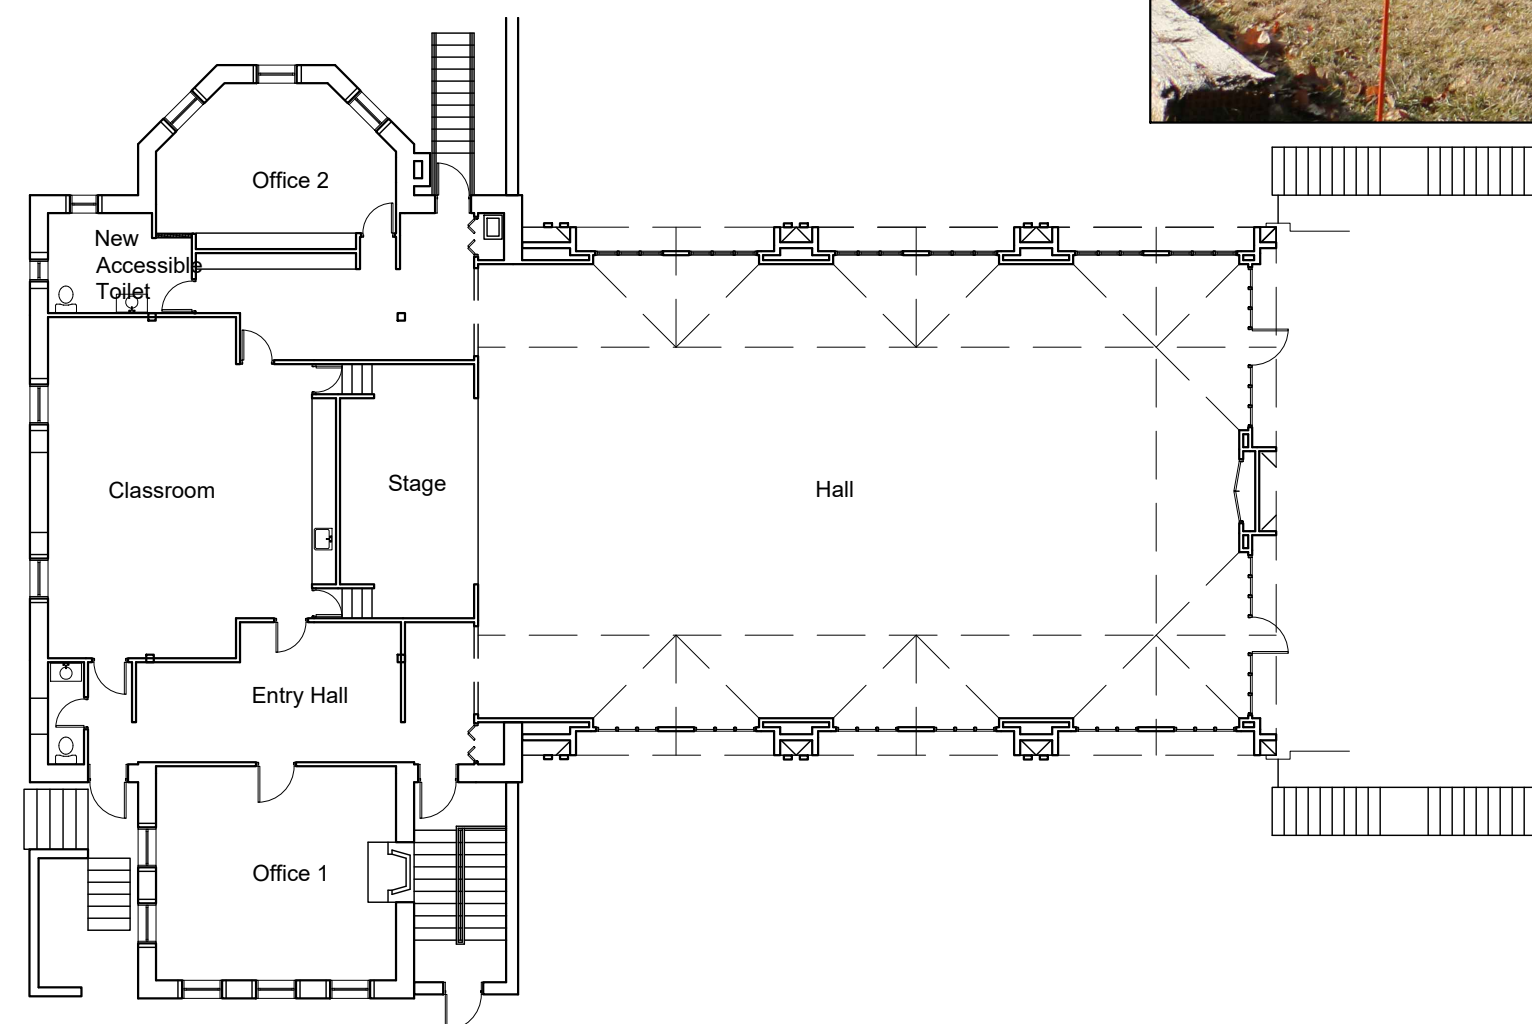



**Upper Level Plan: School**

Scale:  $\frac{1}{16}'' = 1'-0''$

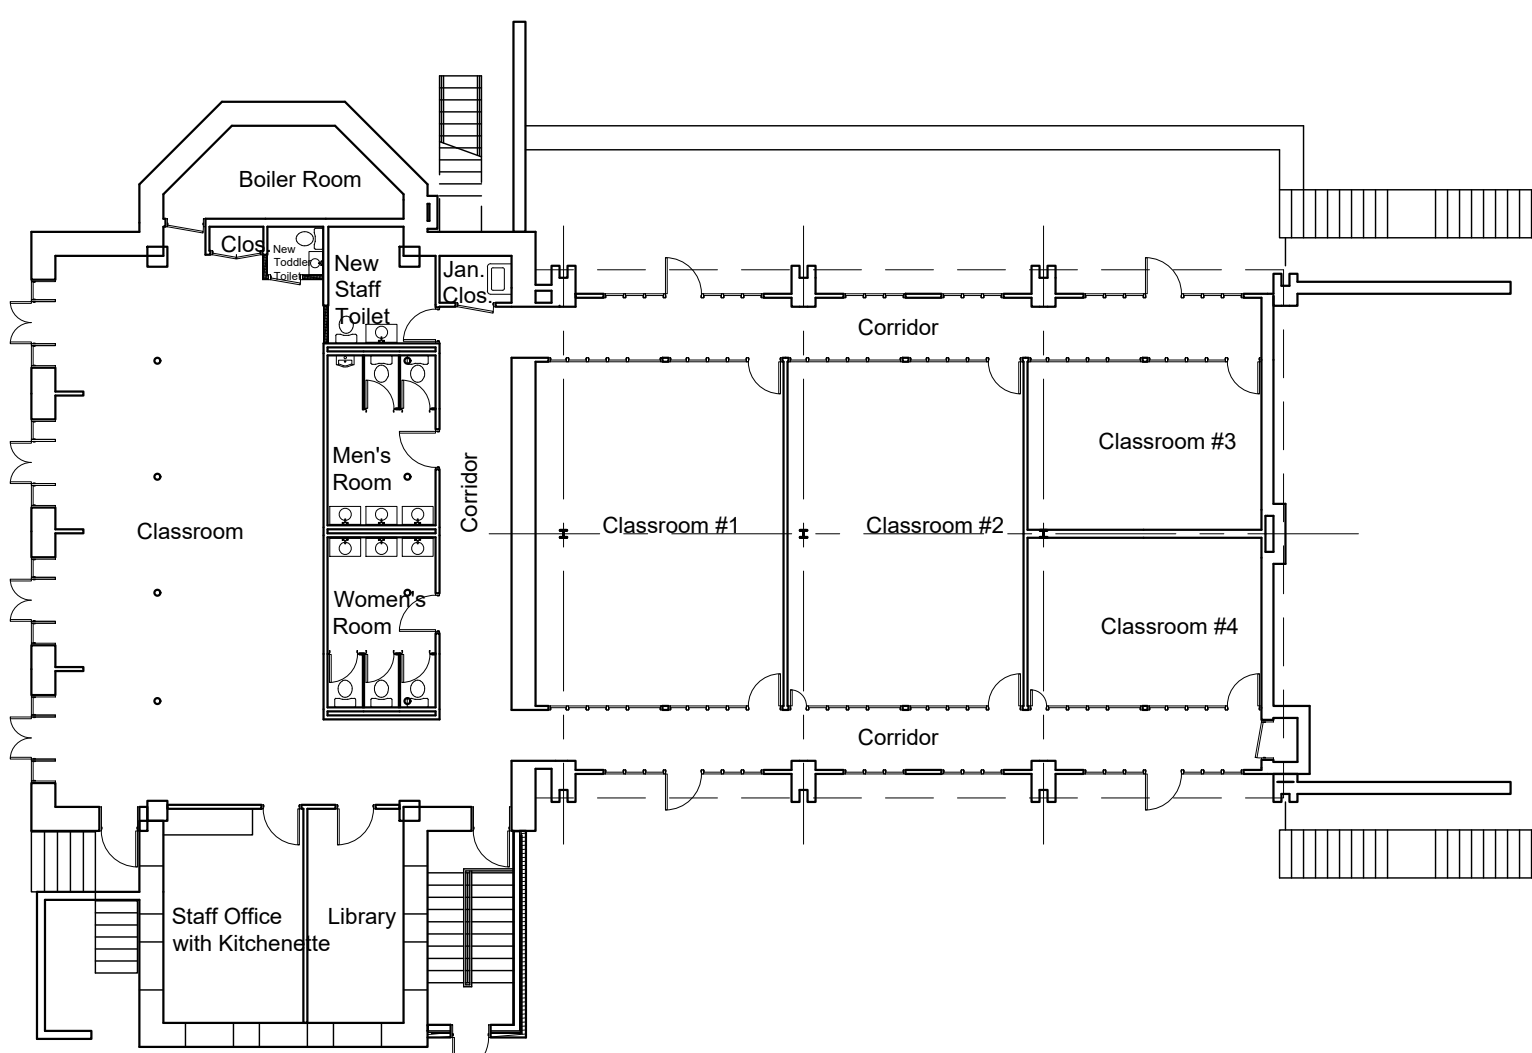

**Lower Level Plan: School**

Scale:  $\frac{1}{16}'' = 1'-0''$

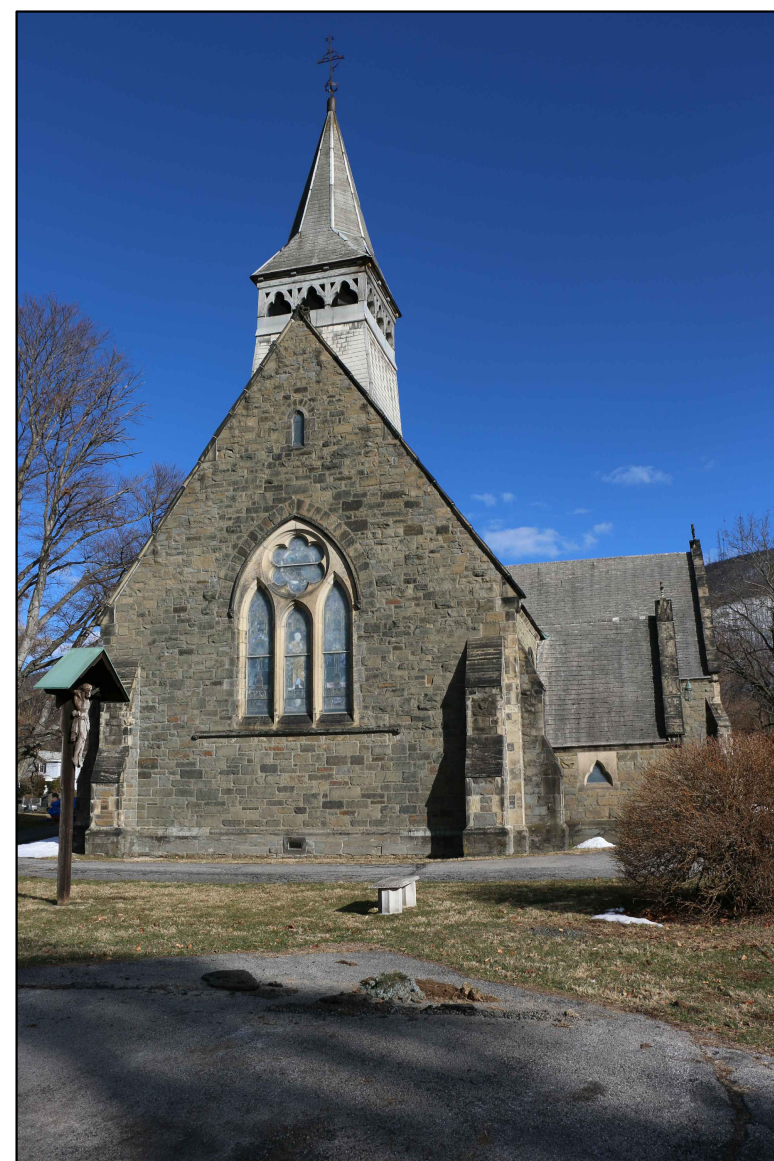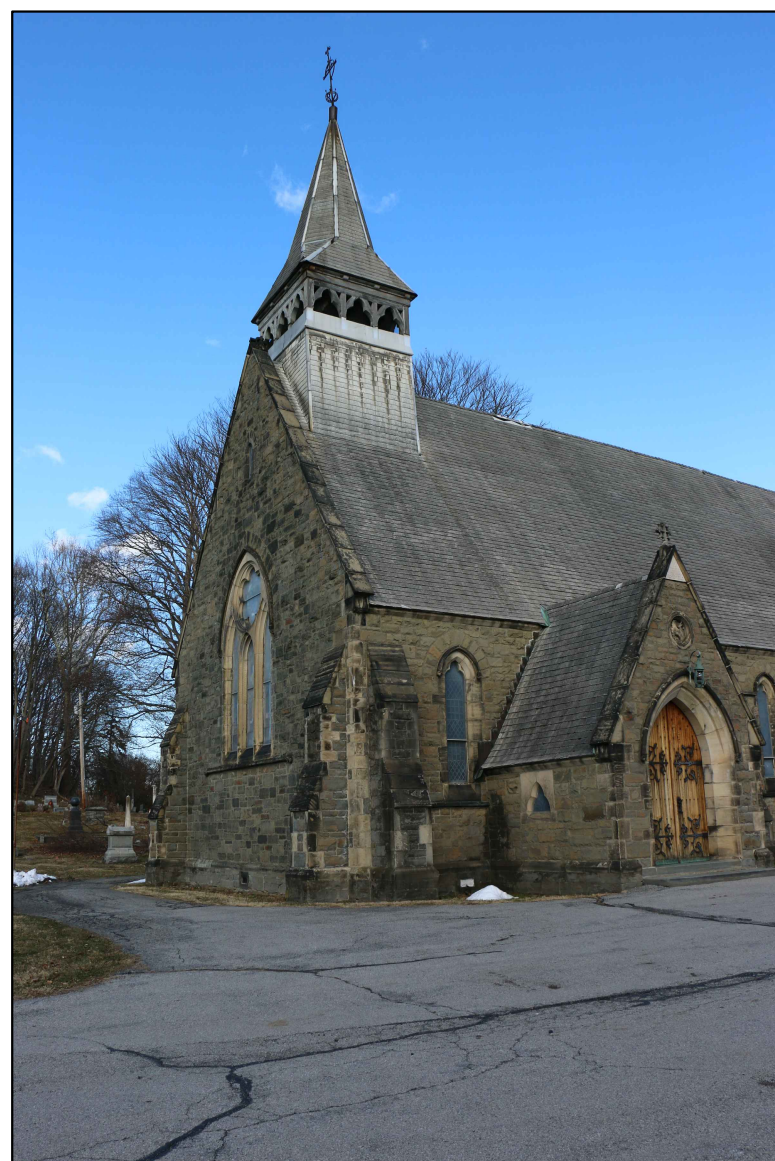

## Sub-Division, Site Plan & Special Use Permit Application

Sheet 4 of 4 - Plans, Elevations, Images

Owner / Applicant for Subdivision and Site Plan:  
**St. Lukes Episcopal Church**

850 Wolcott Avenue  
Beacon, NY 12508

Applicant / Lessee for Special Use Permit for School:  
**Hudson Hills Academy**

12 Hanna Lane  
Beacon, NY 12508

Architect:  
**Aryeh Siegel, Architect**

84 Mason Circle  
Beacon, New York 12508

Surveyor:  
**TEC Surveying**

15C Tioronda Avenue  
Beacon, New York 12508

**850 Wolcott Avenue**  
**St. Lukes Episcopal Church & Hudson Hills Academy**

Beacon, New York  
Scale: 1" = 30'  
March 27, 2018