
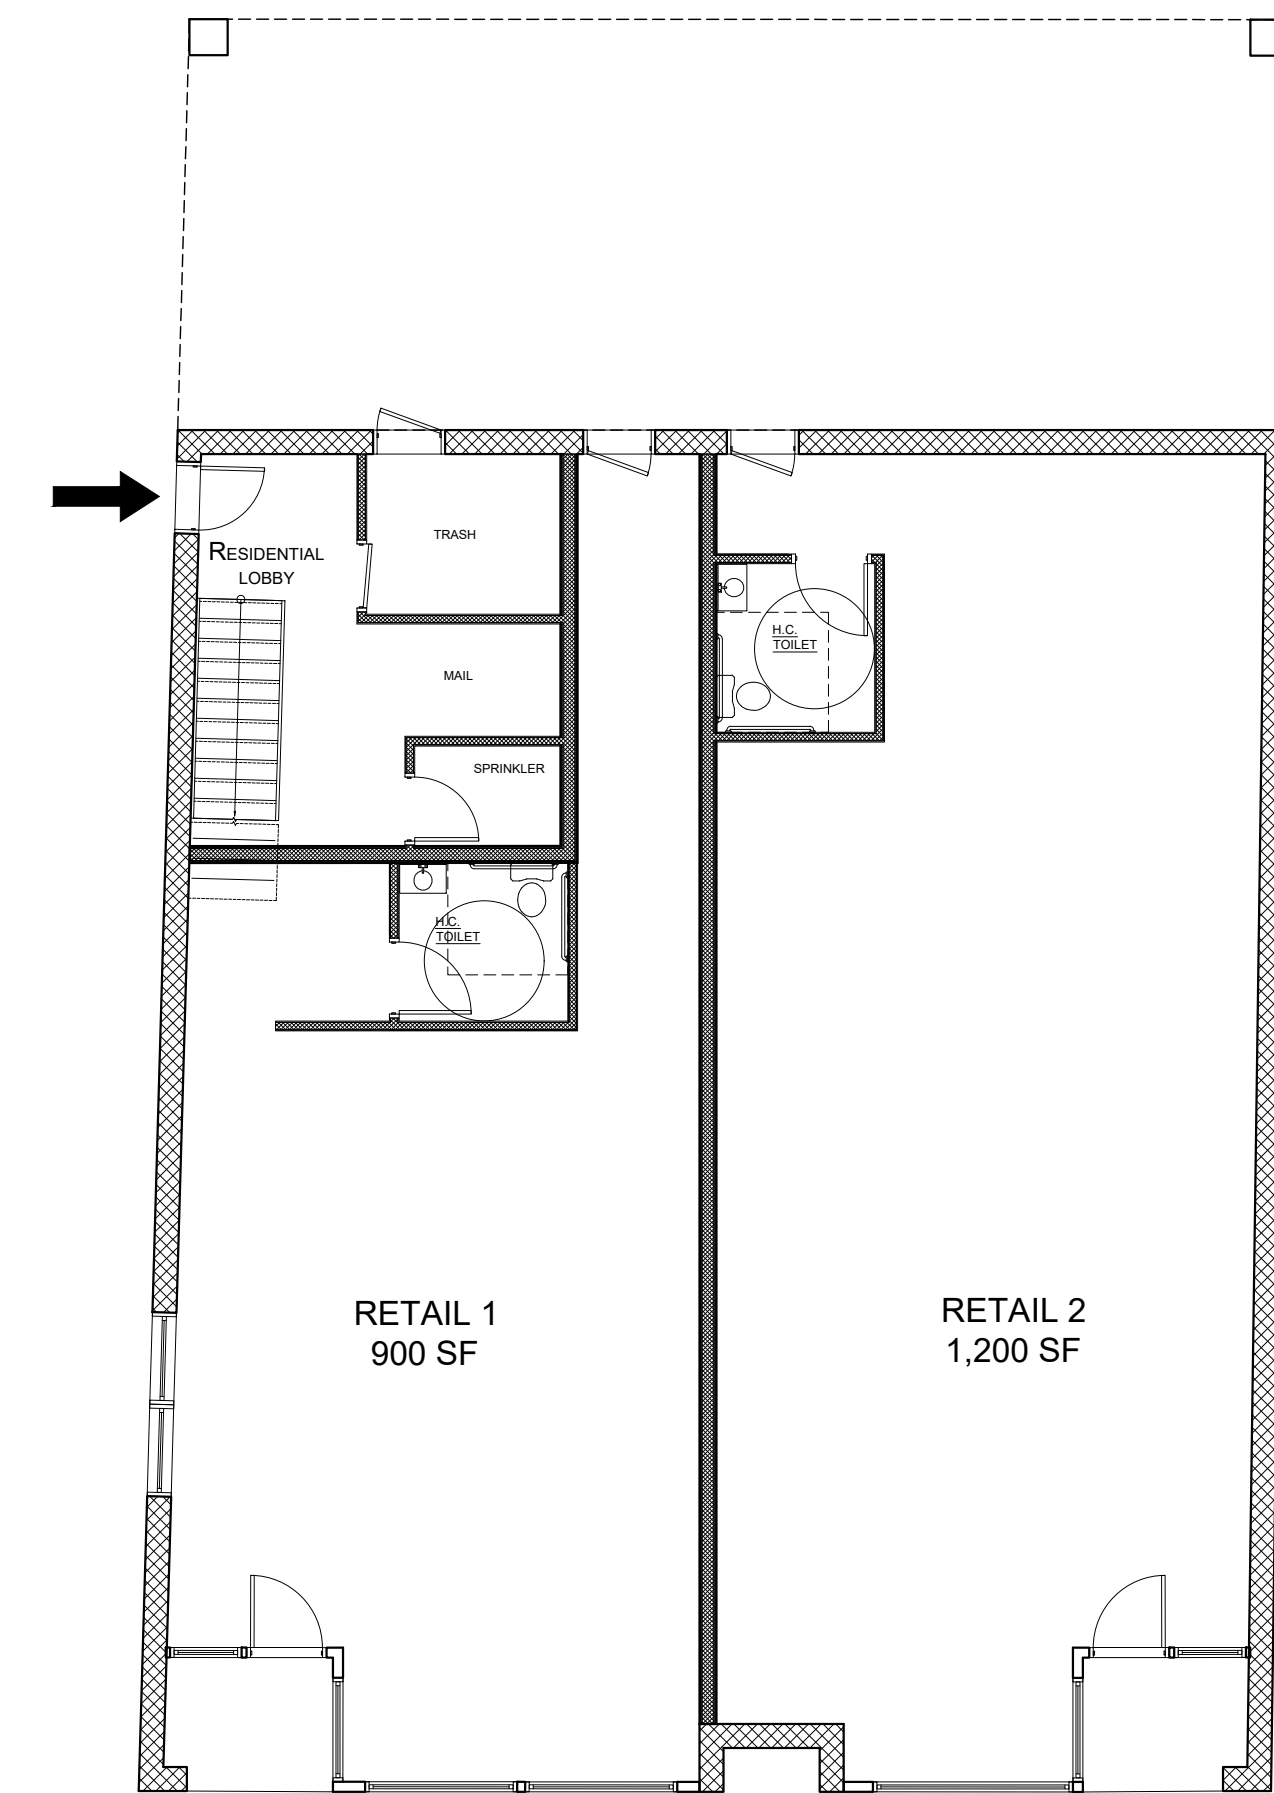
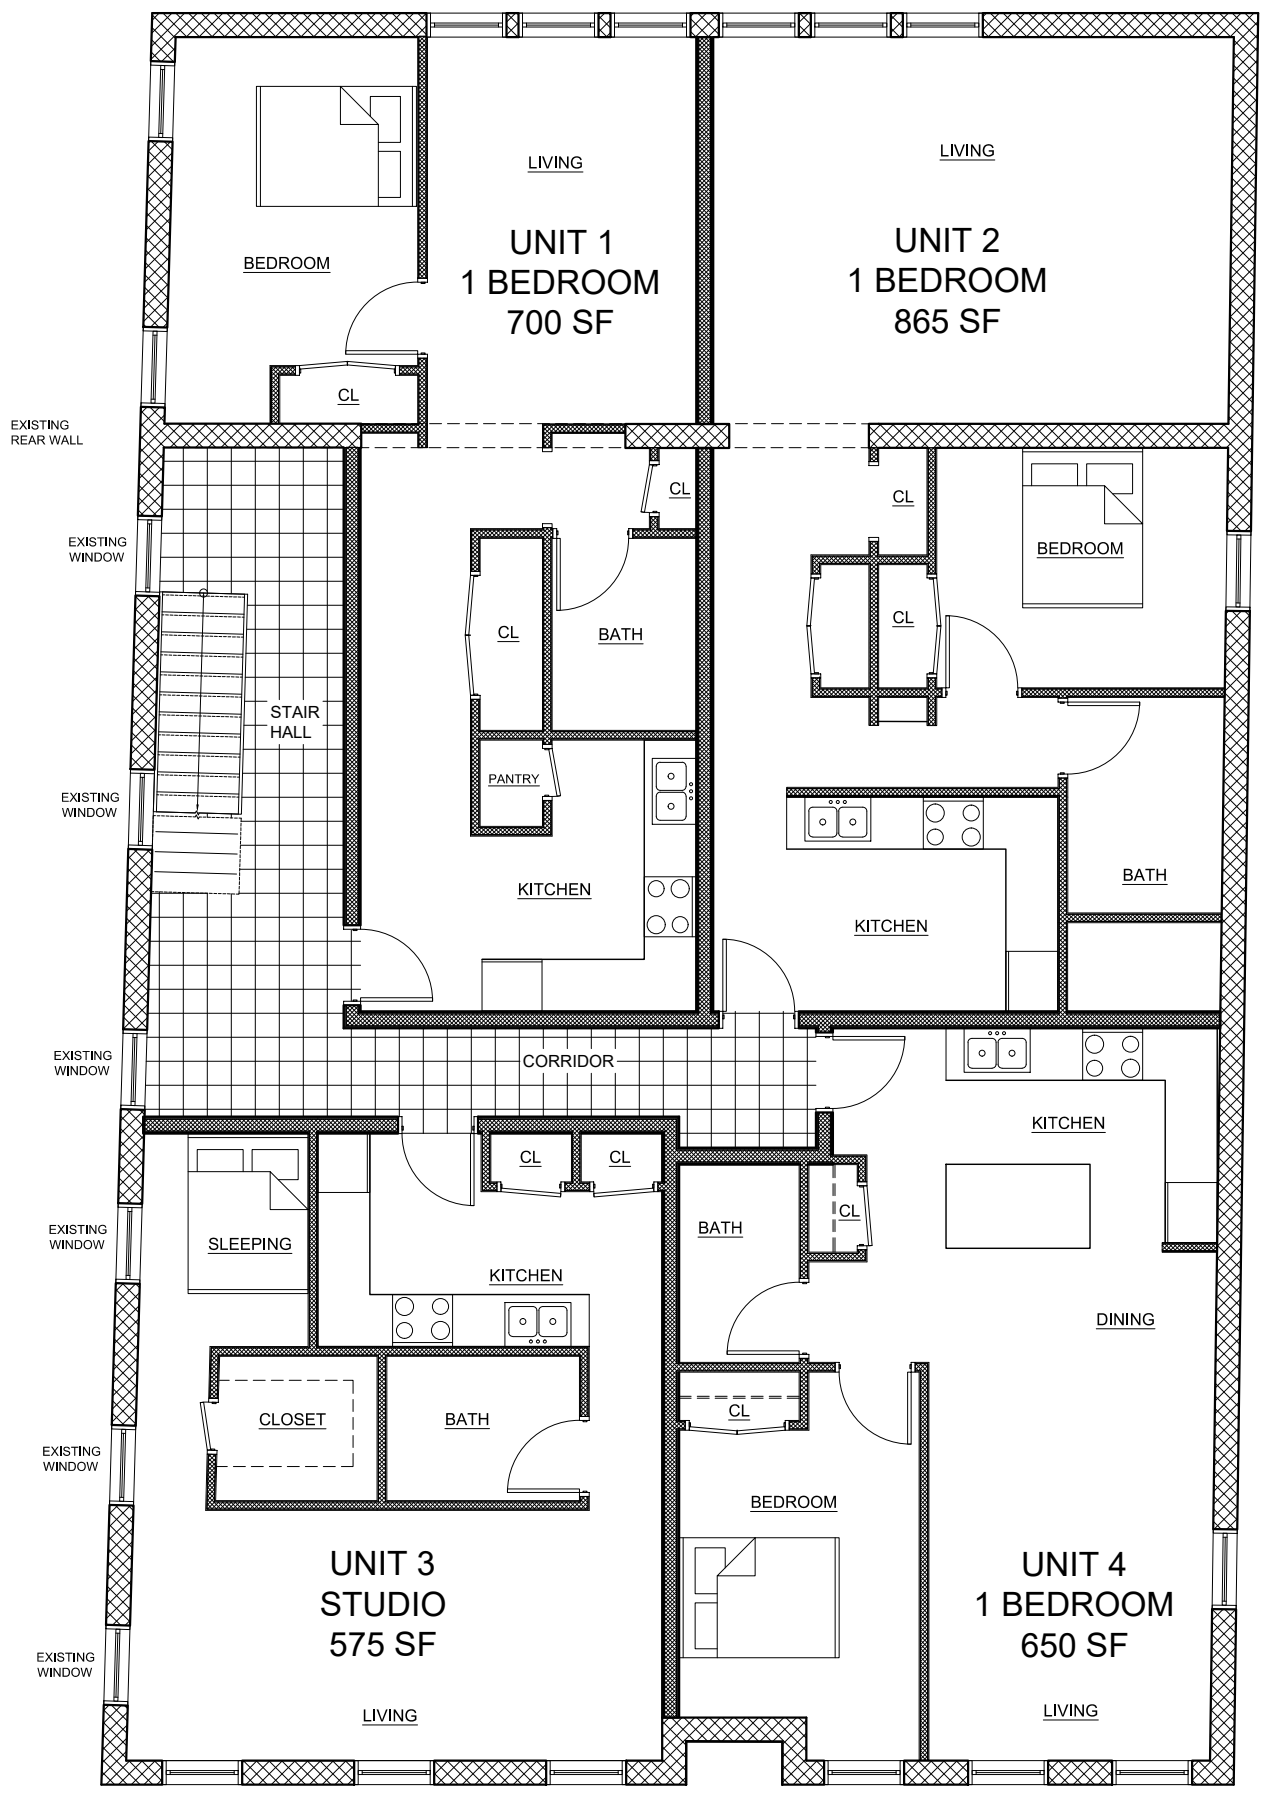


NOTE: RENDERINGS ARE FOR GENERAL APPEARANCE.

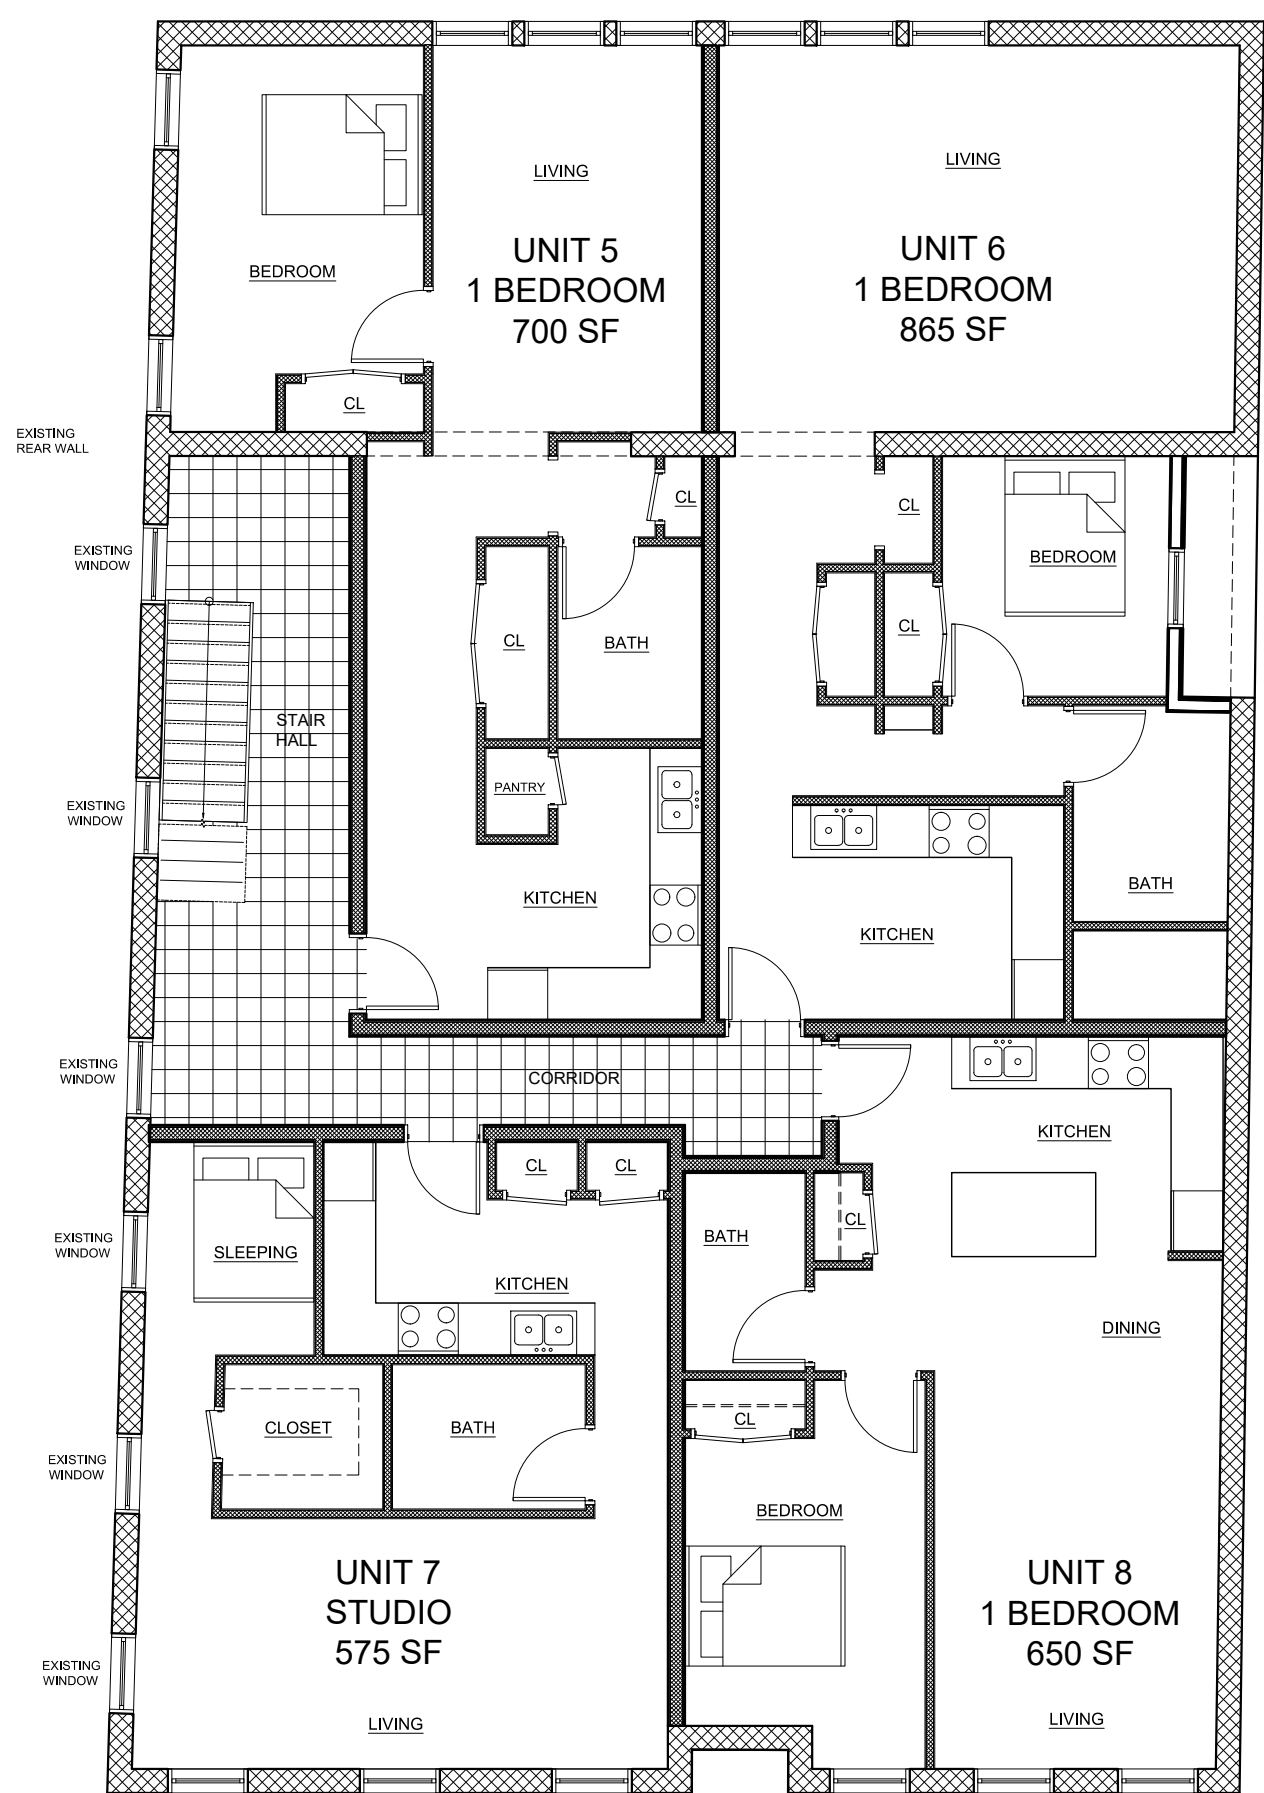

REVISIONS:			
NO.	DATE	DESCRIPTION	BY
1	5/29/18	REVISED PER PLANNING BOARD COMMENTS	AJS
2	6/26/18	REVISED PER PLANNING BOARD COMMENTS	AJS

Site Plan Application

Sheet 3 of 5 - Building Plans & Elevations

Owner
Lendita & Fadil Mavraj
59 River Glen Road
Wallkill NY 12589

Architect:
Aryeh Siegel, Architect
84 Mason Circle
Beacon, New York 12508

Surveyor:
TEC Surveying
15C Tioronda Avenue
Beacon, New York 12508

Civil Engineer:
Hudson Land Design
174 Main Street
Beacon, New York 12508

208 Main Street
Beacon, New York
Scale: 1" = 10'
April 24, 2018