

REVISIONS:		
NO.	DATE	DESCRIPTION
1	02/28/17	REVISED PER PLANNING BOARD COMMENTS
2	03/28/17	REVISED PER PLANNING BOARD COMMENTS
3	04/25/17	REVISED PER PLANNING BOARD COMMENTS
4	05/30/17	NO CHANGE
5	07/25/17	NO CHANGE
6	08/29/17	REVISED PER PLANNING BOARD COMMENTS
7	09/28/17	REVISED PER PLANNING BOARD COMMENTS
8	10/31/17	REVISED PER PLANNING BOARD COMMENTS
9	11/28/17	NO CHANGE
10	01/30/18	NO CHANGE
11	06/11/18	NO CHANGE
12	06/18/18	NO CHANGE
13	06/26/18	NO CHANGE


APPROVED BY RESOLUTION OF THE PLANNING BOARD OF THE CITY OF BEACON, NEW YORK, ON THE _____ DAY OF _____, 20____, SUBJECT TO ALL REQUIREMENTS AND CONDITIONS OF SAID RESOLUTION. ANY CHANGE, ERASURE, MODIFICATION OR REVISION OF THIS PLAT, AS APPROVED, SHALL VOID THIS APPROVAL.

SIGNED THIS _____ DAY OF _____, 20____, BY _____

CHAIRMAN

SECRETARY

IN ABSENCE OF THE CHAIRMAN OR SECRETARY, THE ACTING CHAIRMAN OR ACTING SECRETARY RESPECTIVELY MAY SIGN IN THIS PLACE.

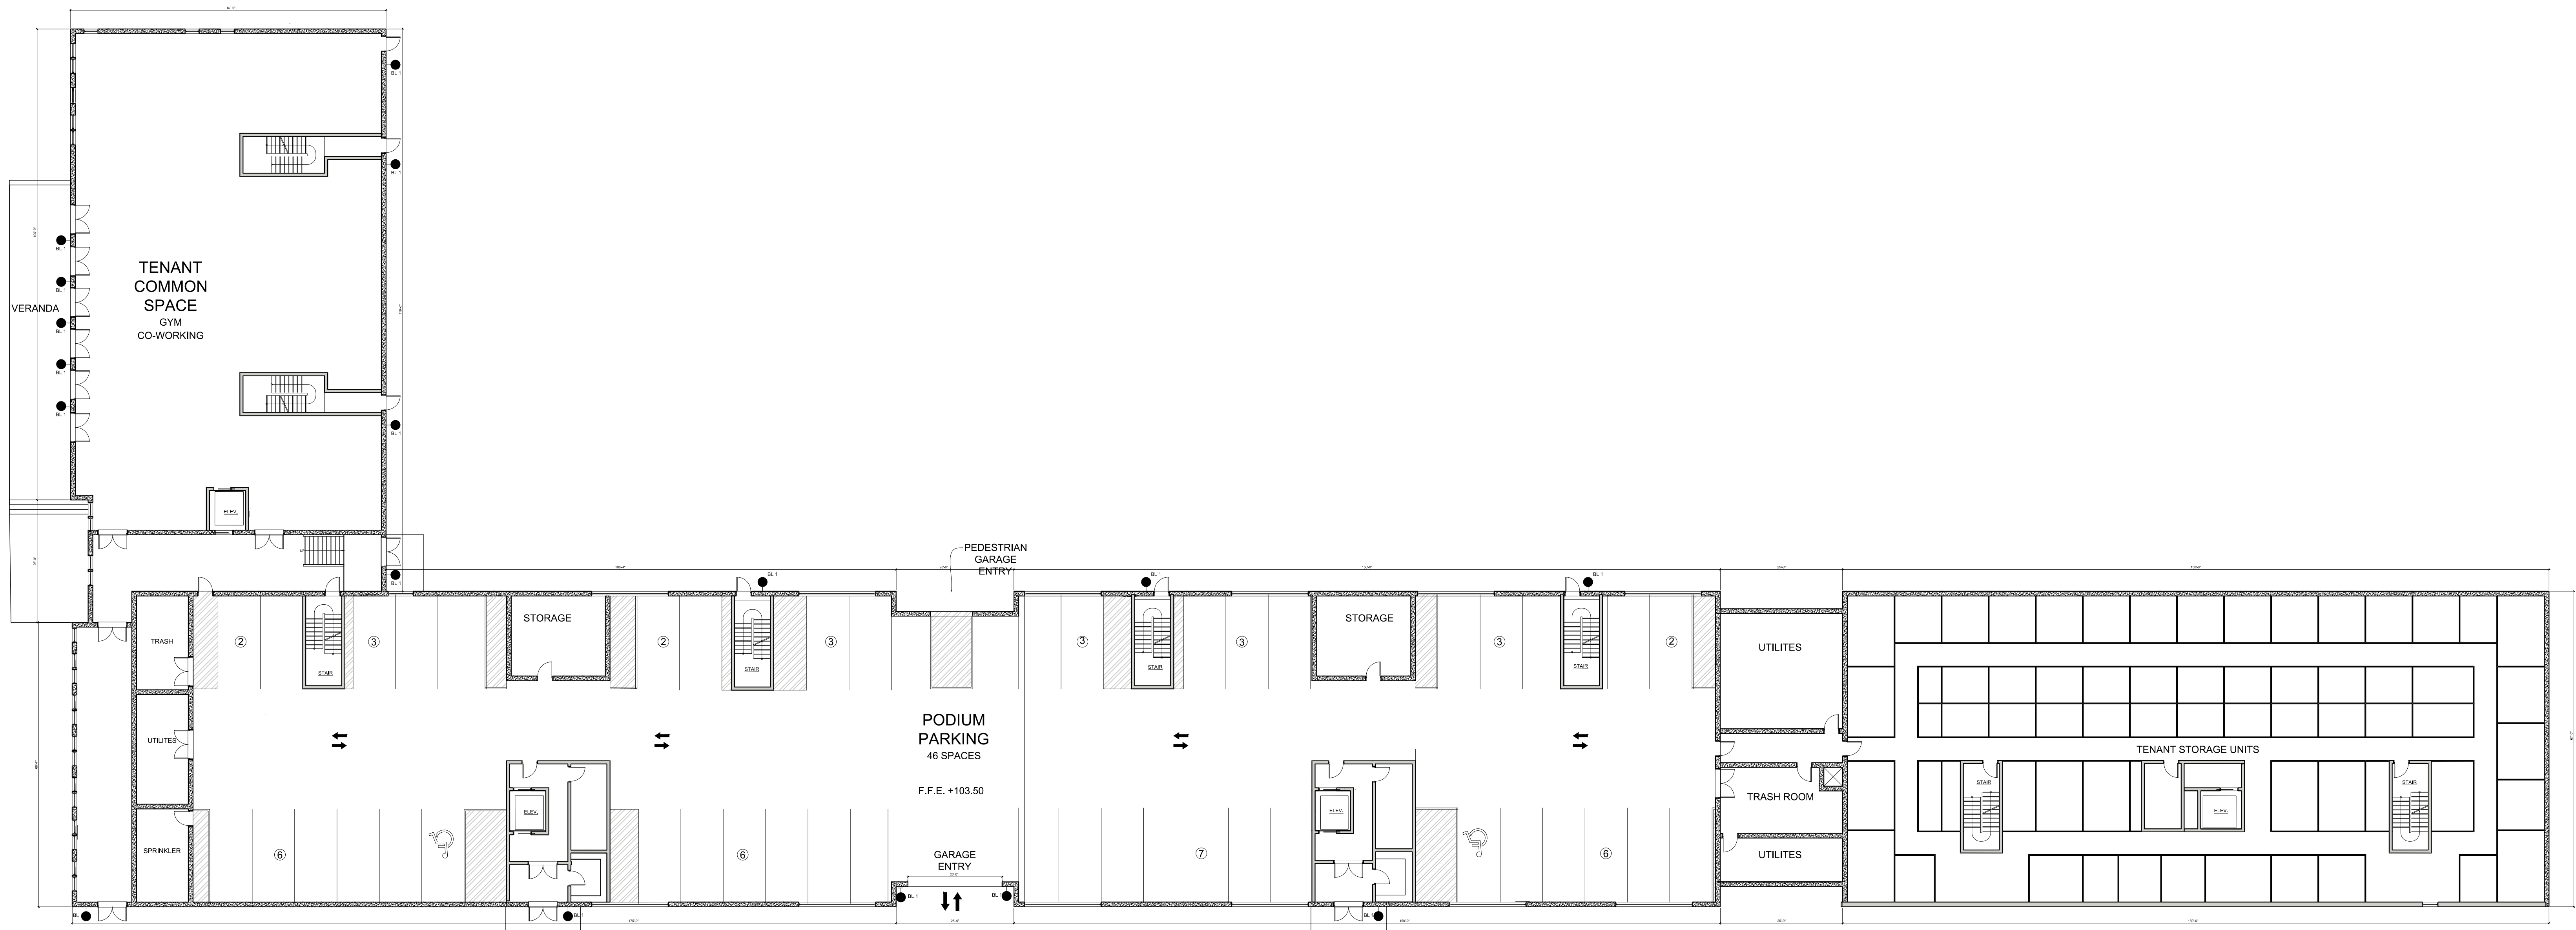

Lower Floor Plan / Garage Diagram

Scale: 1/16" = 1'-0"