



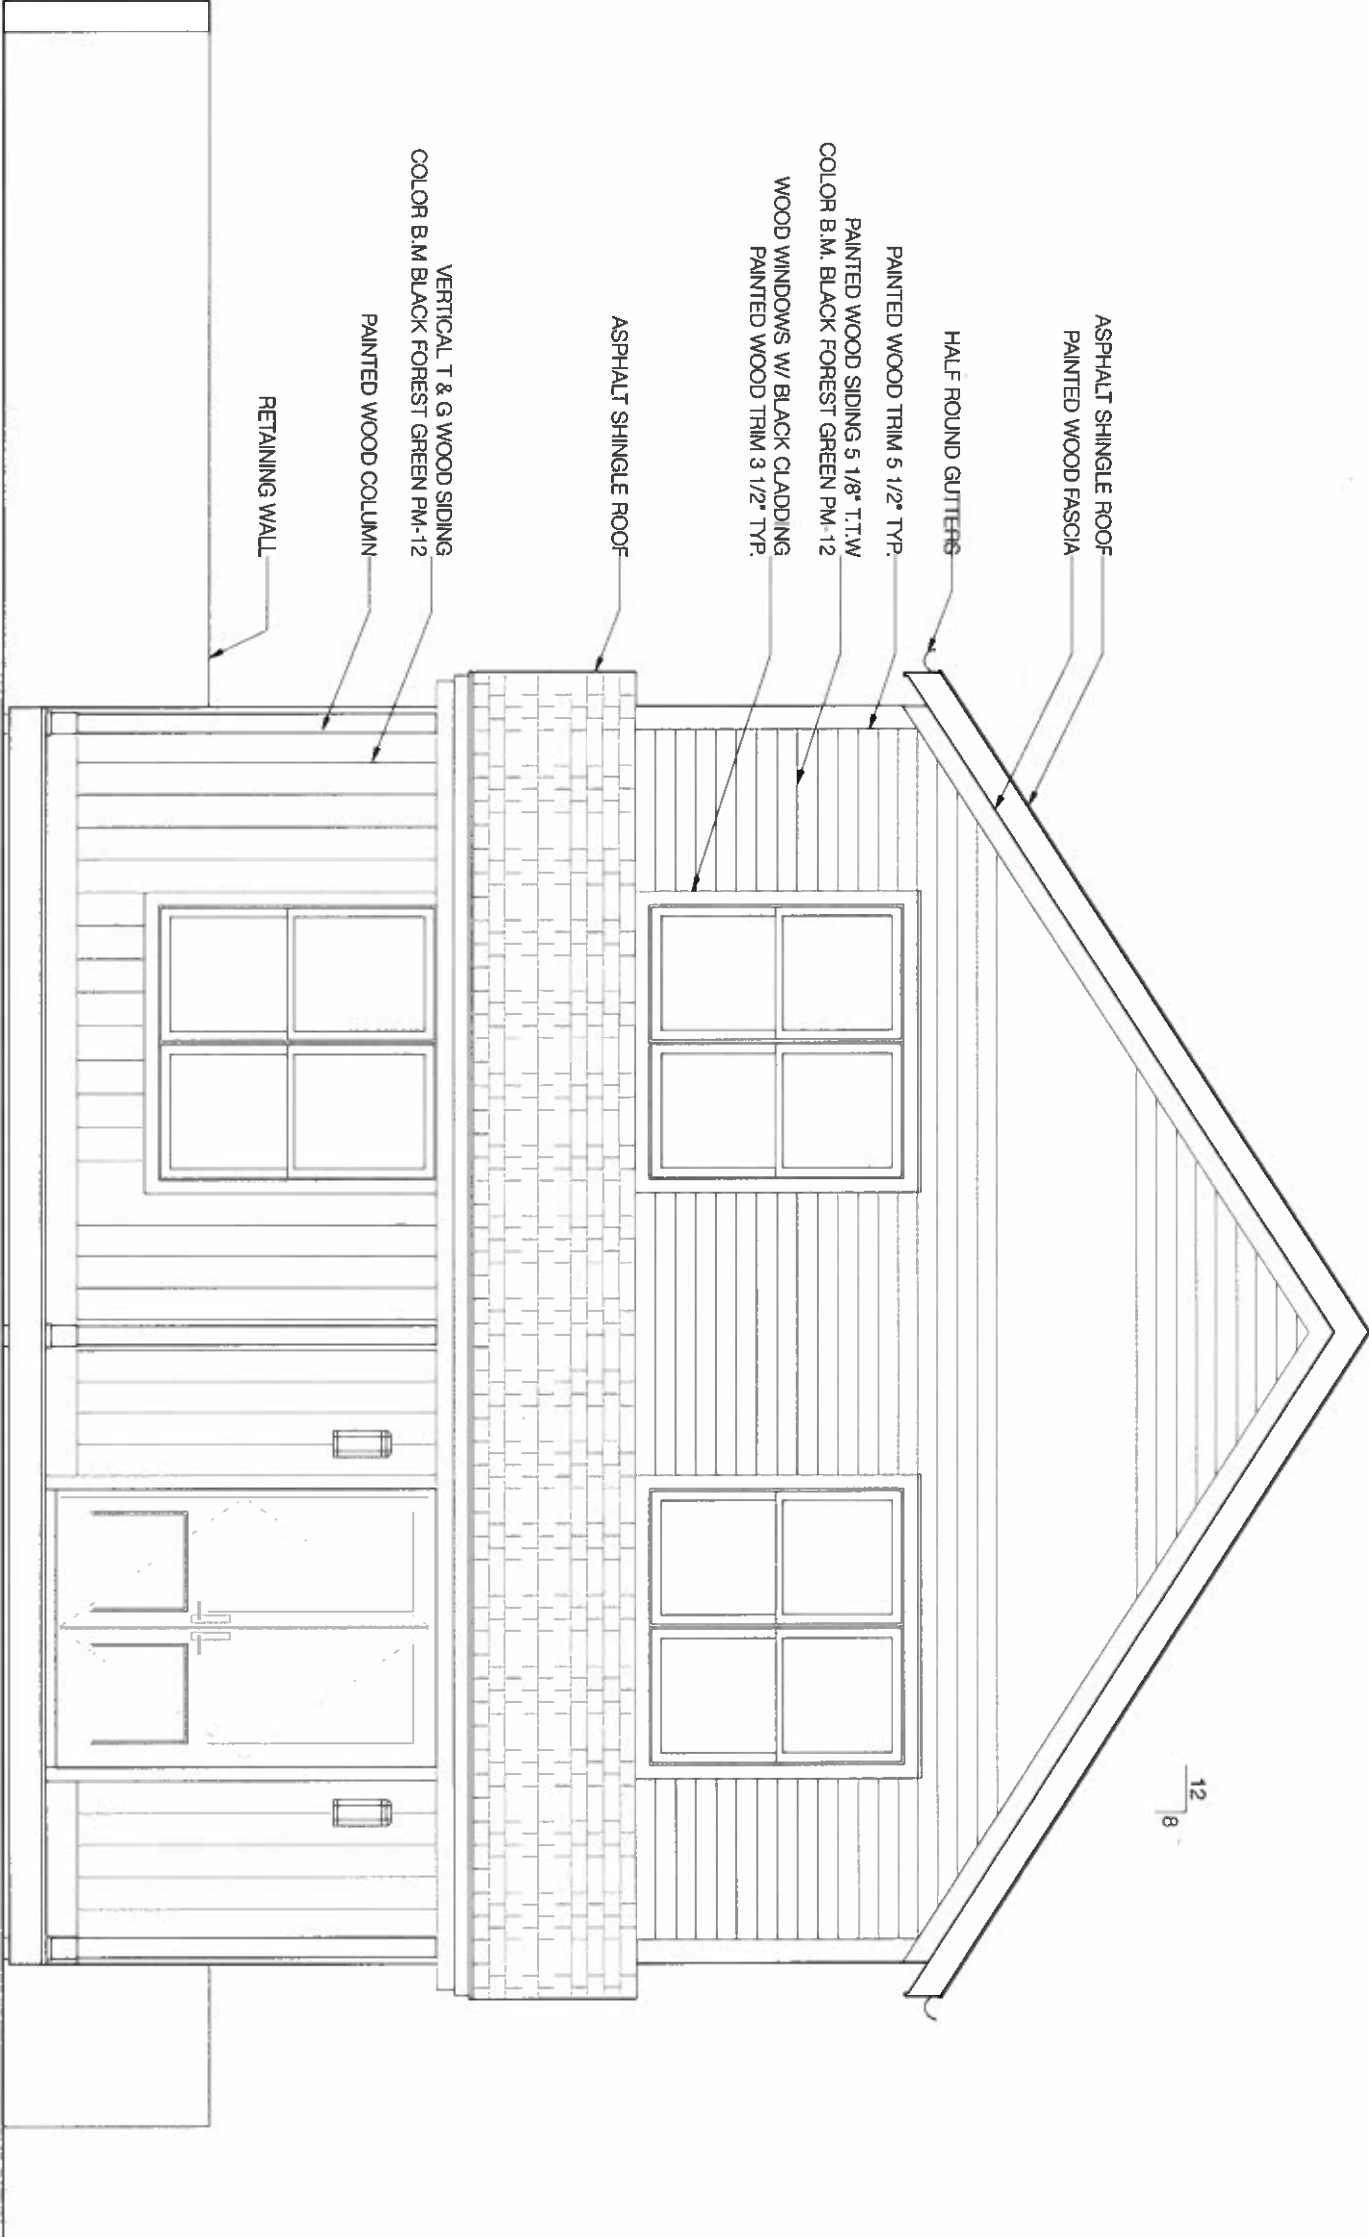

EAST ELEVATION
Scale: 1/4" = 1'-0"

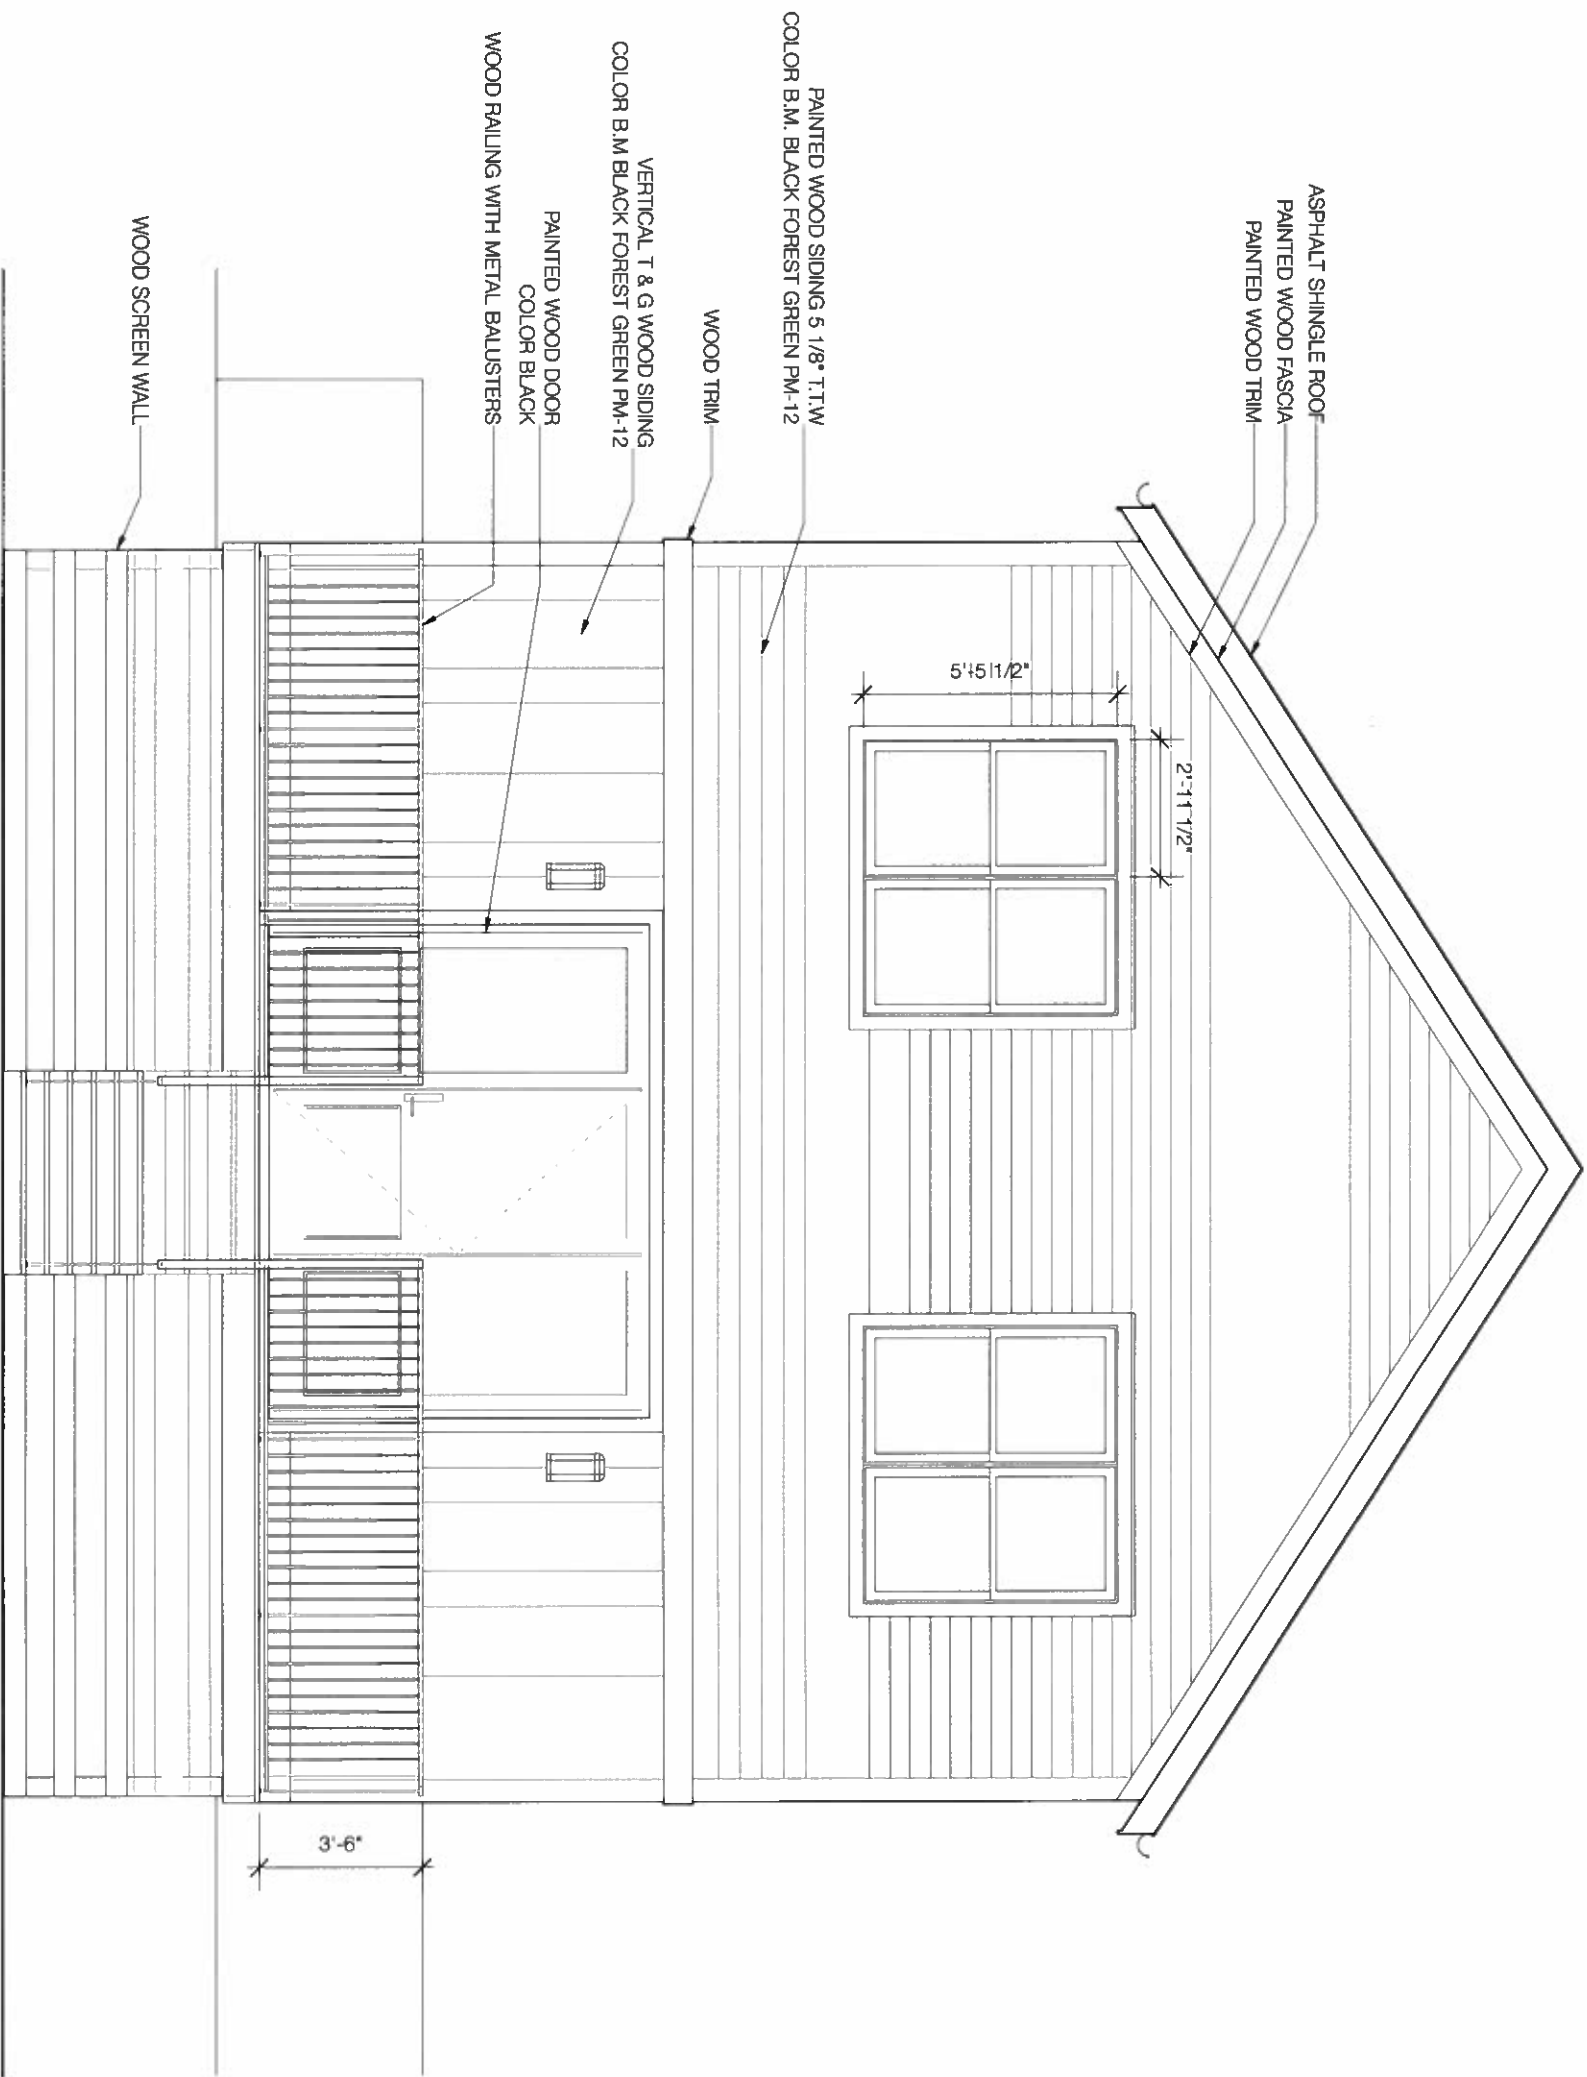

WEST ELEVATION

Scale: 1/4" = 1'-0"

REAR

A-2 PROPOSED ELEVATION

19 RUSSELL AVENUE 6054-38-229635


SIGLER HENDERSON **STUDIO** LLC
August 27, 2018



SOUTH ELEVATION
Scale: 1/8" = 1'-0"

A-3 PROPOSED ELEVATION
19 RUSSELL AVENUE 6054-38-229635

SIGLER HENDERSON STUDIO, LLC
August 27, 2018

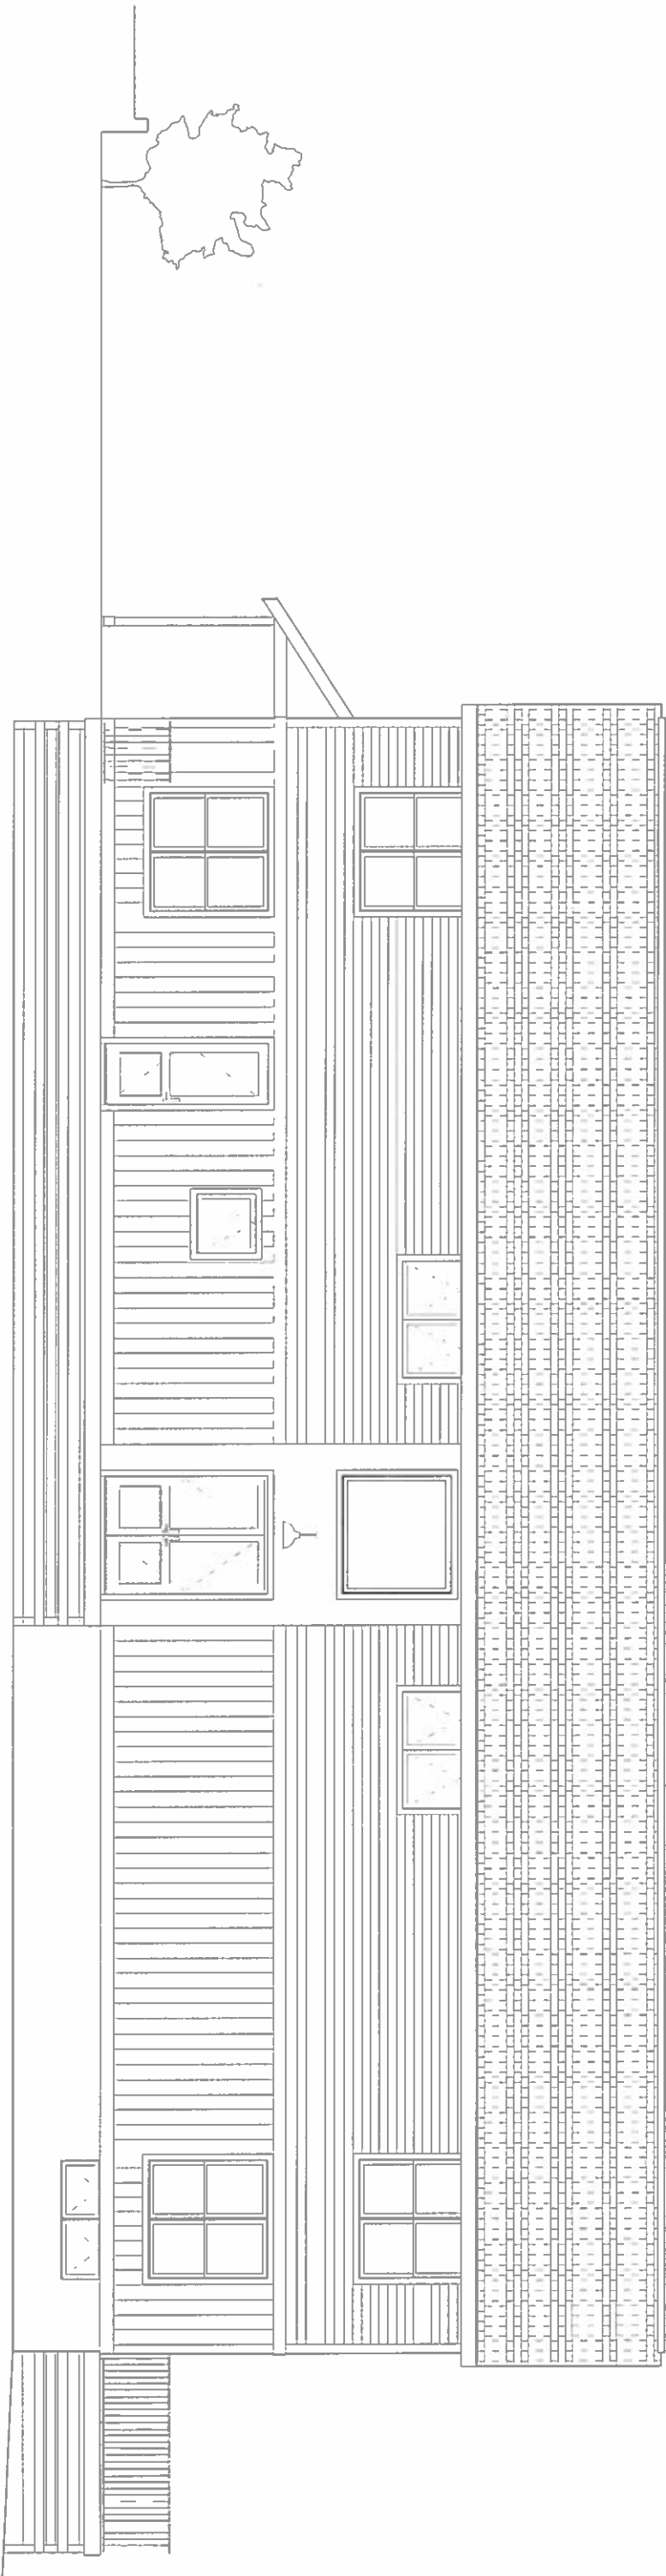

NORTH ELEVATION
Scale: 1/8" = 1'-0"