


MATERIALS / COLORS

- SIDING: OILED PLAIN PINE SIDING
- ROOFING: PACIFIC BLUE STANDING SEAM METAL ROOF, UNION METAL ROOFING
- WINDOWS: WHITE WINDOWS, REAR & SIDE DOORS. 14 CASEMENTS, 3 AWNINGS & 1 SLIDER WINDOW. SIDE & REAR DOORS, ONE STATIONARY, ONE OPERABLE (SLIDERS)
- TRIM: PINE FASCIA AND SOFFIT. WHITE WINDOW BUCKS.
- FRONT DOOR: THERM TRU FIBERGLASSFRONT DOOR WITH LEFT SIDE LIGHT, RUBY RED THERMATRU STANDARD DOOR COLOR

SEE SAMPLE BOARD FOR MATERIALS, FINISHES & SAMPLES

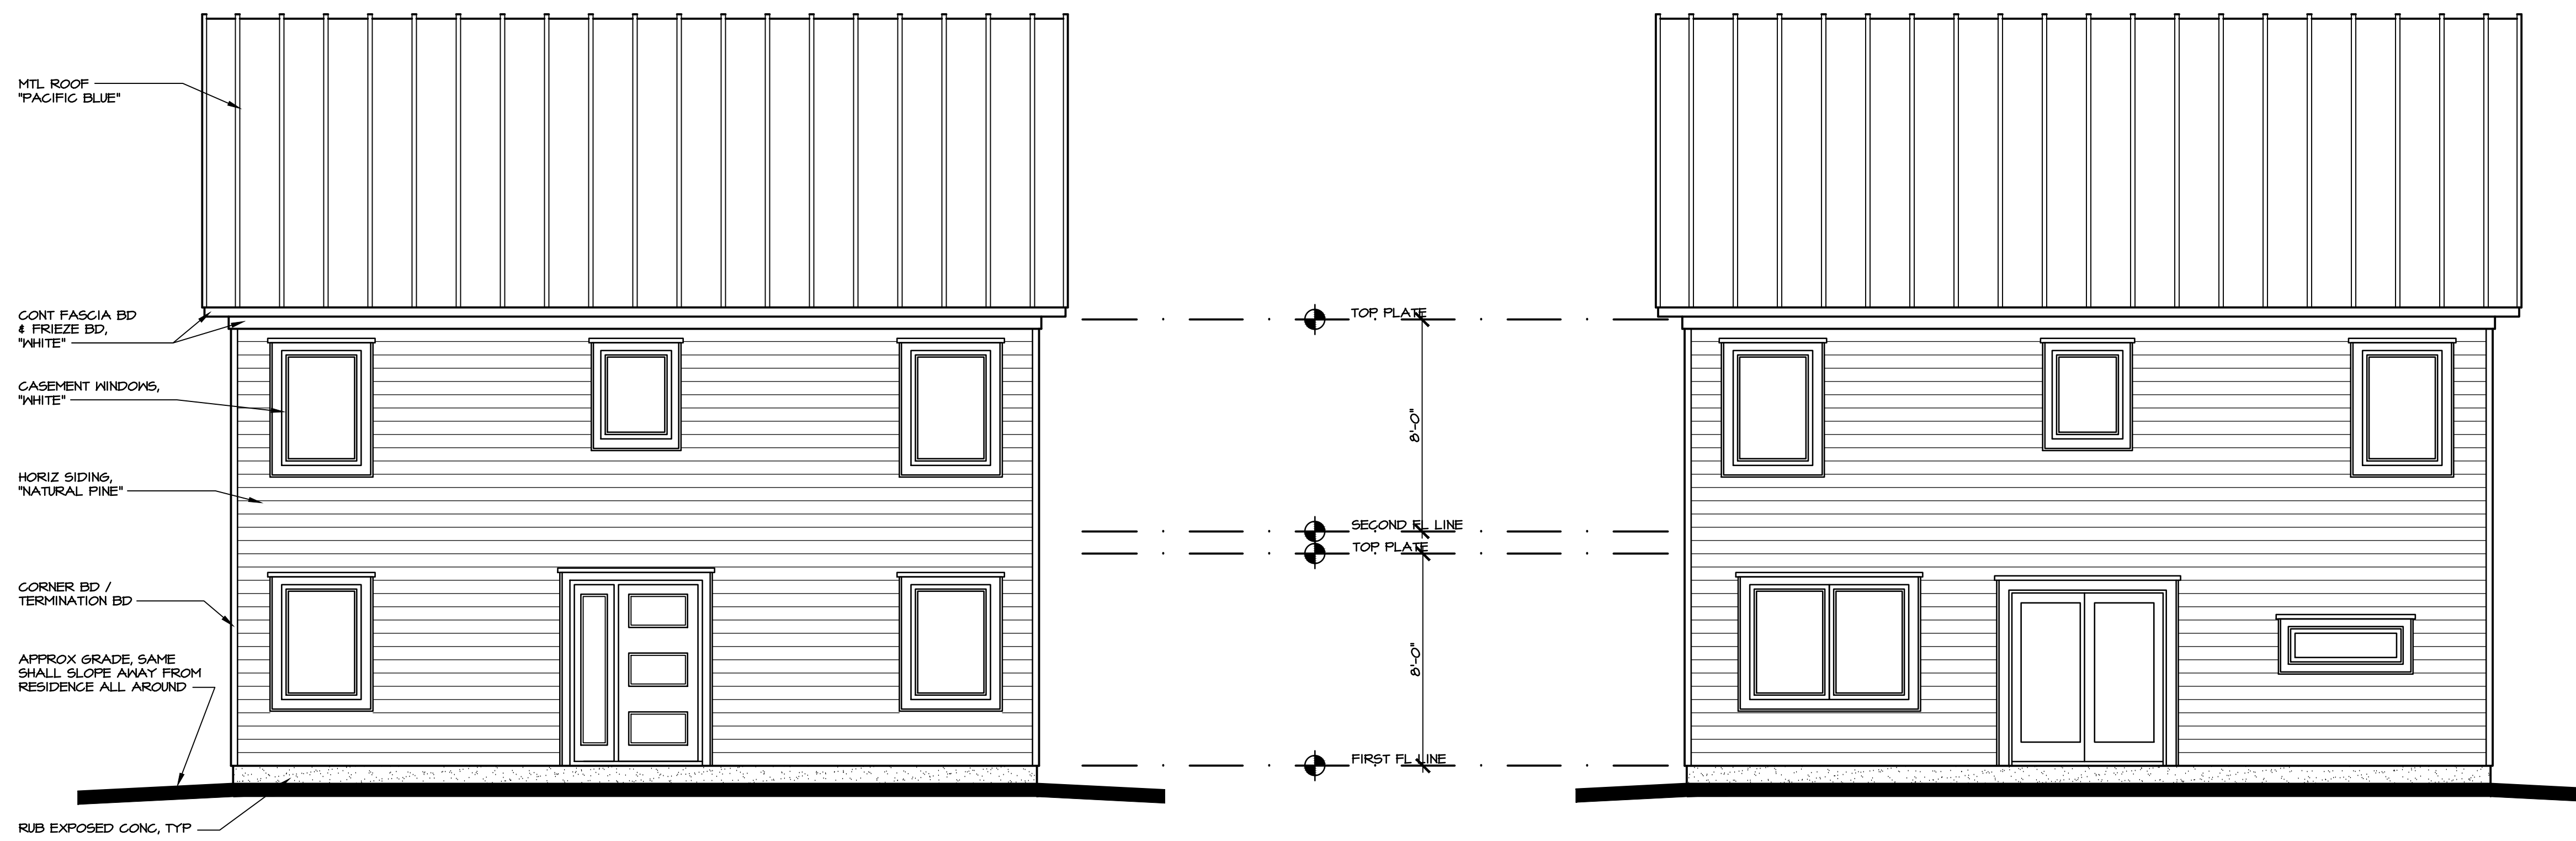

1 FRONT ELEVATION


SCALE: 1/4"=1'-0"

0 1' 2' 5' 10'

2 REAR ELEVATION

SCALE: 1/4"=1'-0"

0 1' 2' 5' 10'

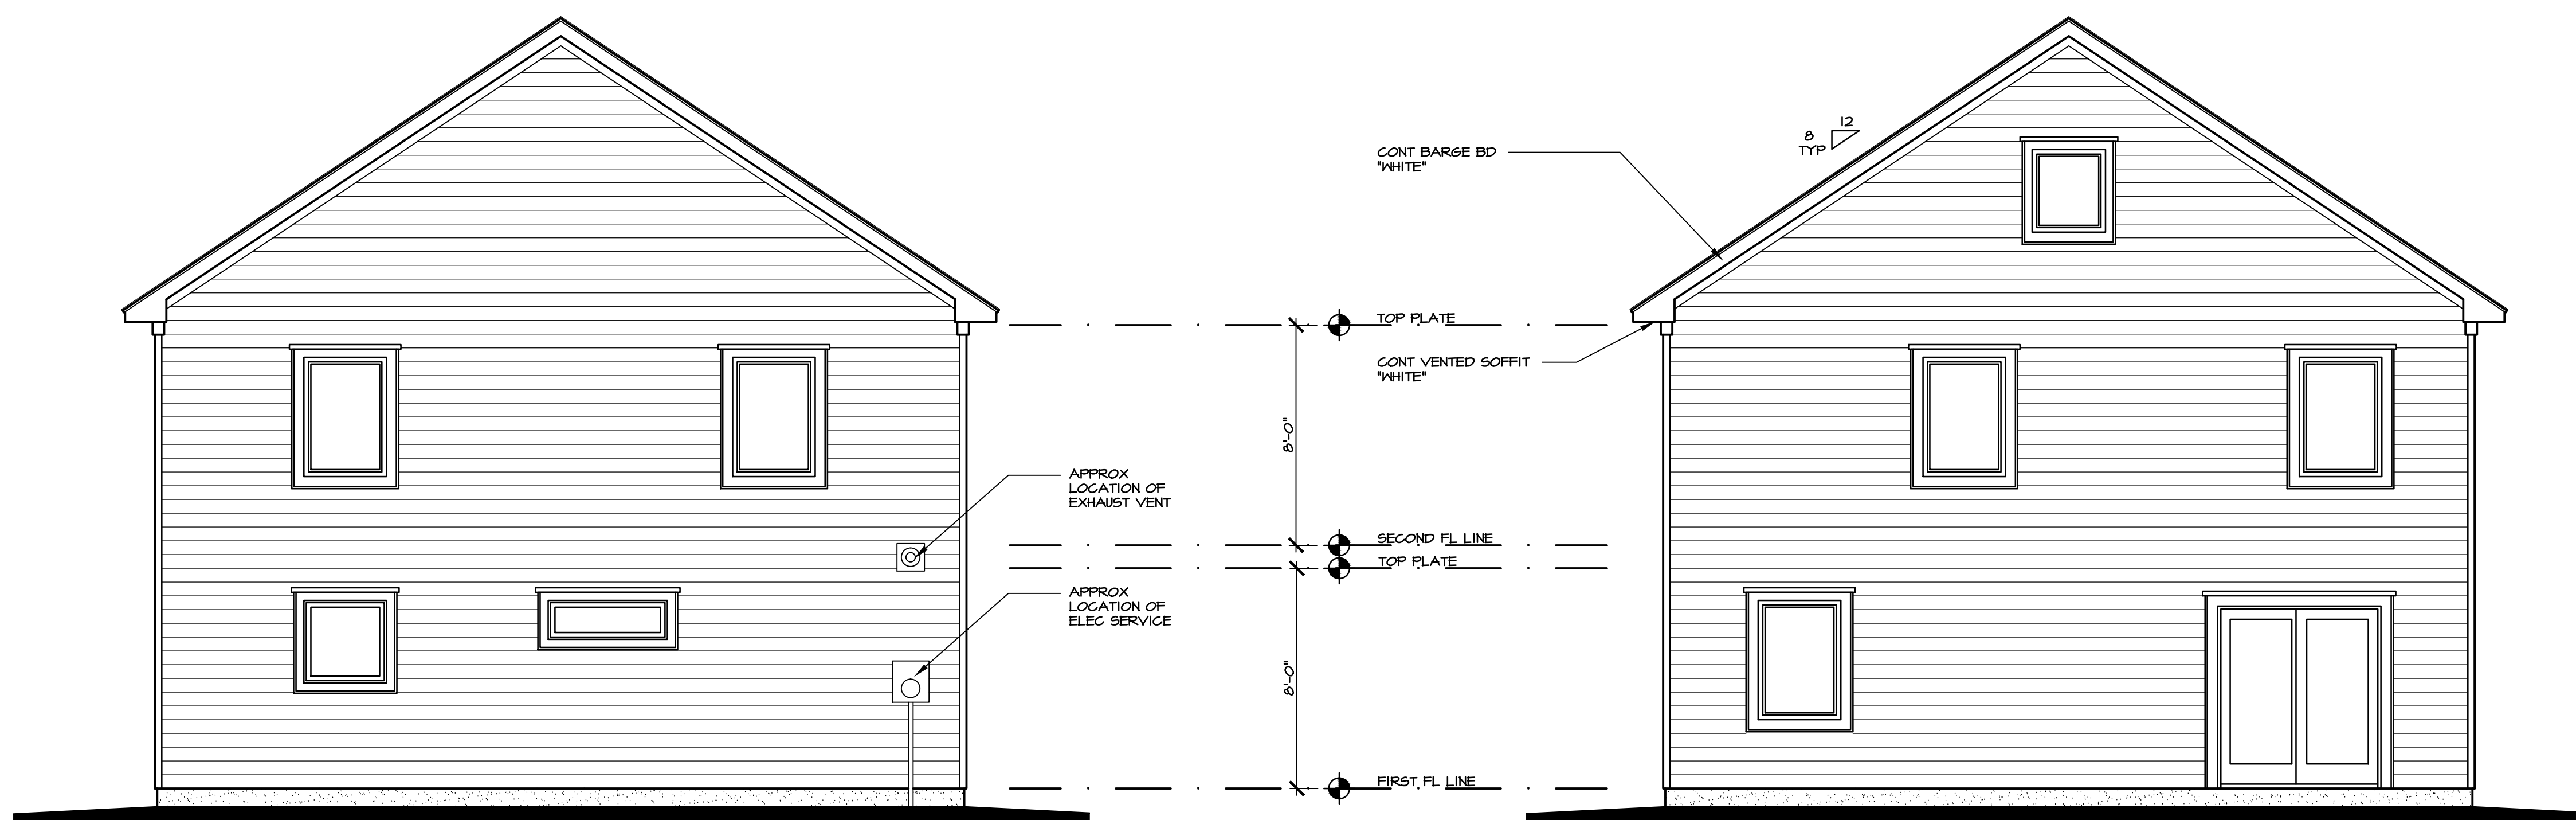

3 LEFT ELEVATION

SCALE: 1/4"=1'-0"

0 1' 2' 5' 10'

4 RIGHT ELEVATION

SCALE: 1/4"=1'-0"

0 1' 2' 5' 10'

project no.
18-25

date
25 OCT 18

drawn by
SB

PROPOSED:

AUSTIN-VALLE RESIDENCE

29 WEST CENTER STREET
BEACON, NY

PRELIMINARY ELEVATIONS

MAZZARELLI ARCHITECTURE
+ PLANNING, PC

44 NORTH CLOVER STREET
BEACON, NY 12601
845-463-0215

M
A
P

PURSUANT TO SECTION 645 (b) OF
THE REGULATION OF THE
COMMISSIONERS OF EDUCATION
(AUTHORIZES) ALTERATIONS TO THIS
DOCUMENT IS A VIOLATION OF THE LAW

DISTRIBUTION:
ARB

ARB-I