


APPROVED BY RESOLUTION OF THE PLANNING BOARD OF THE CITY OF BEACON, NEW YORK, ON THE _____ DAY OF _____, 20____, SUBJECT TO ALL REQUIREMENTS AND CONDITIONS OF SAID RESOLUTION. ANY CHANGE, ERASURE, MODIFICATION OR REVISION OF THIS PLAT, AS APPROVED, SHALL VOID THIS APPROVAL.

SIGNED THIS _____ DAY OF _____, 20____, BY

_____ CHAIRMAN

_____ SECRETARY

IN ABSENCE OF THE CHAIRMAN OR SECRETARY, THE ACTING CHAIRMAN OR ACTING SECRETARY RESPECTIVELY MAY SIGN IN THIS PLACE.

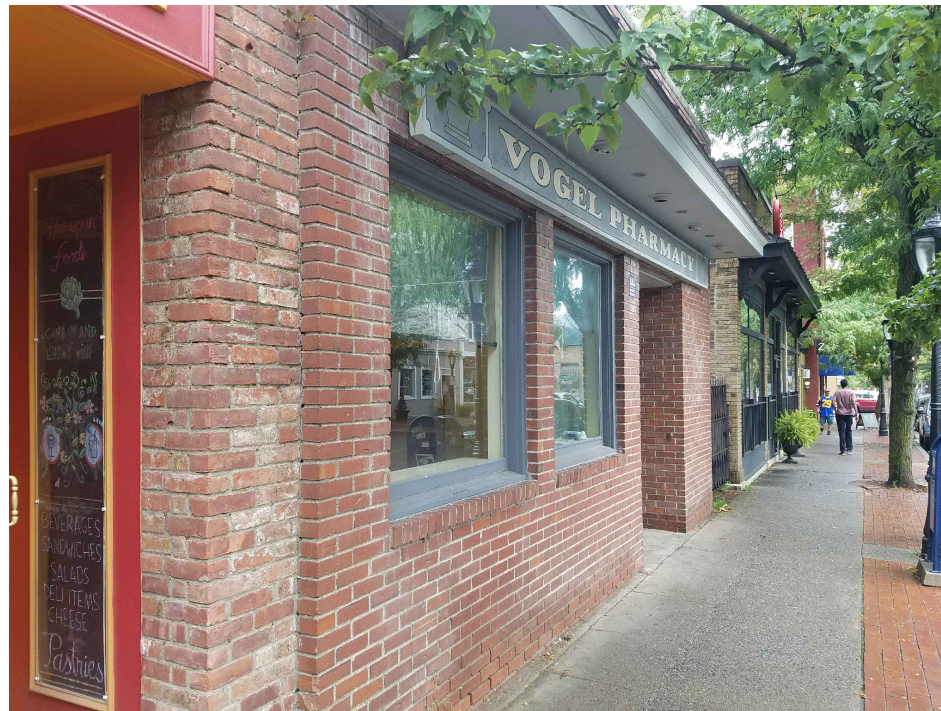


Existing Photos




Elevation: Main Street

Scale: 1/4" = 1'-0"

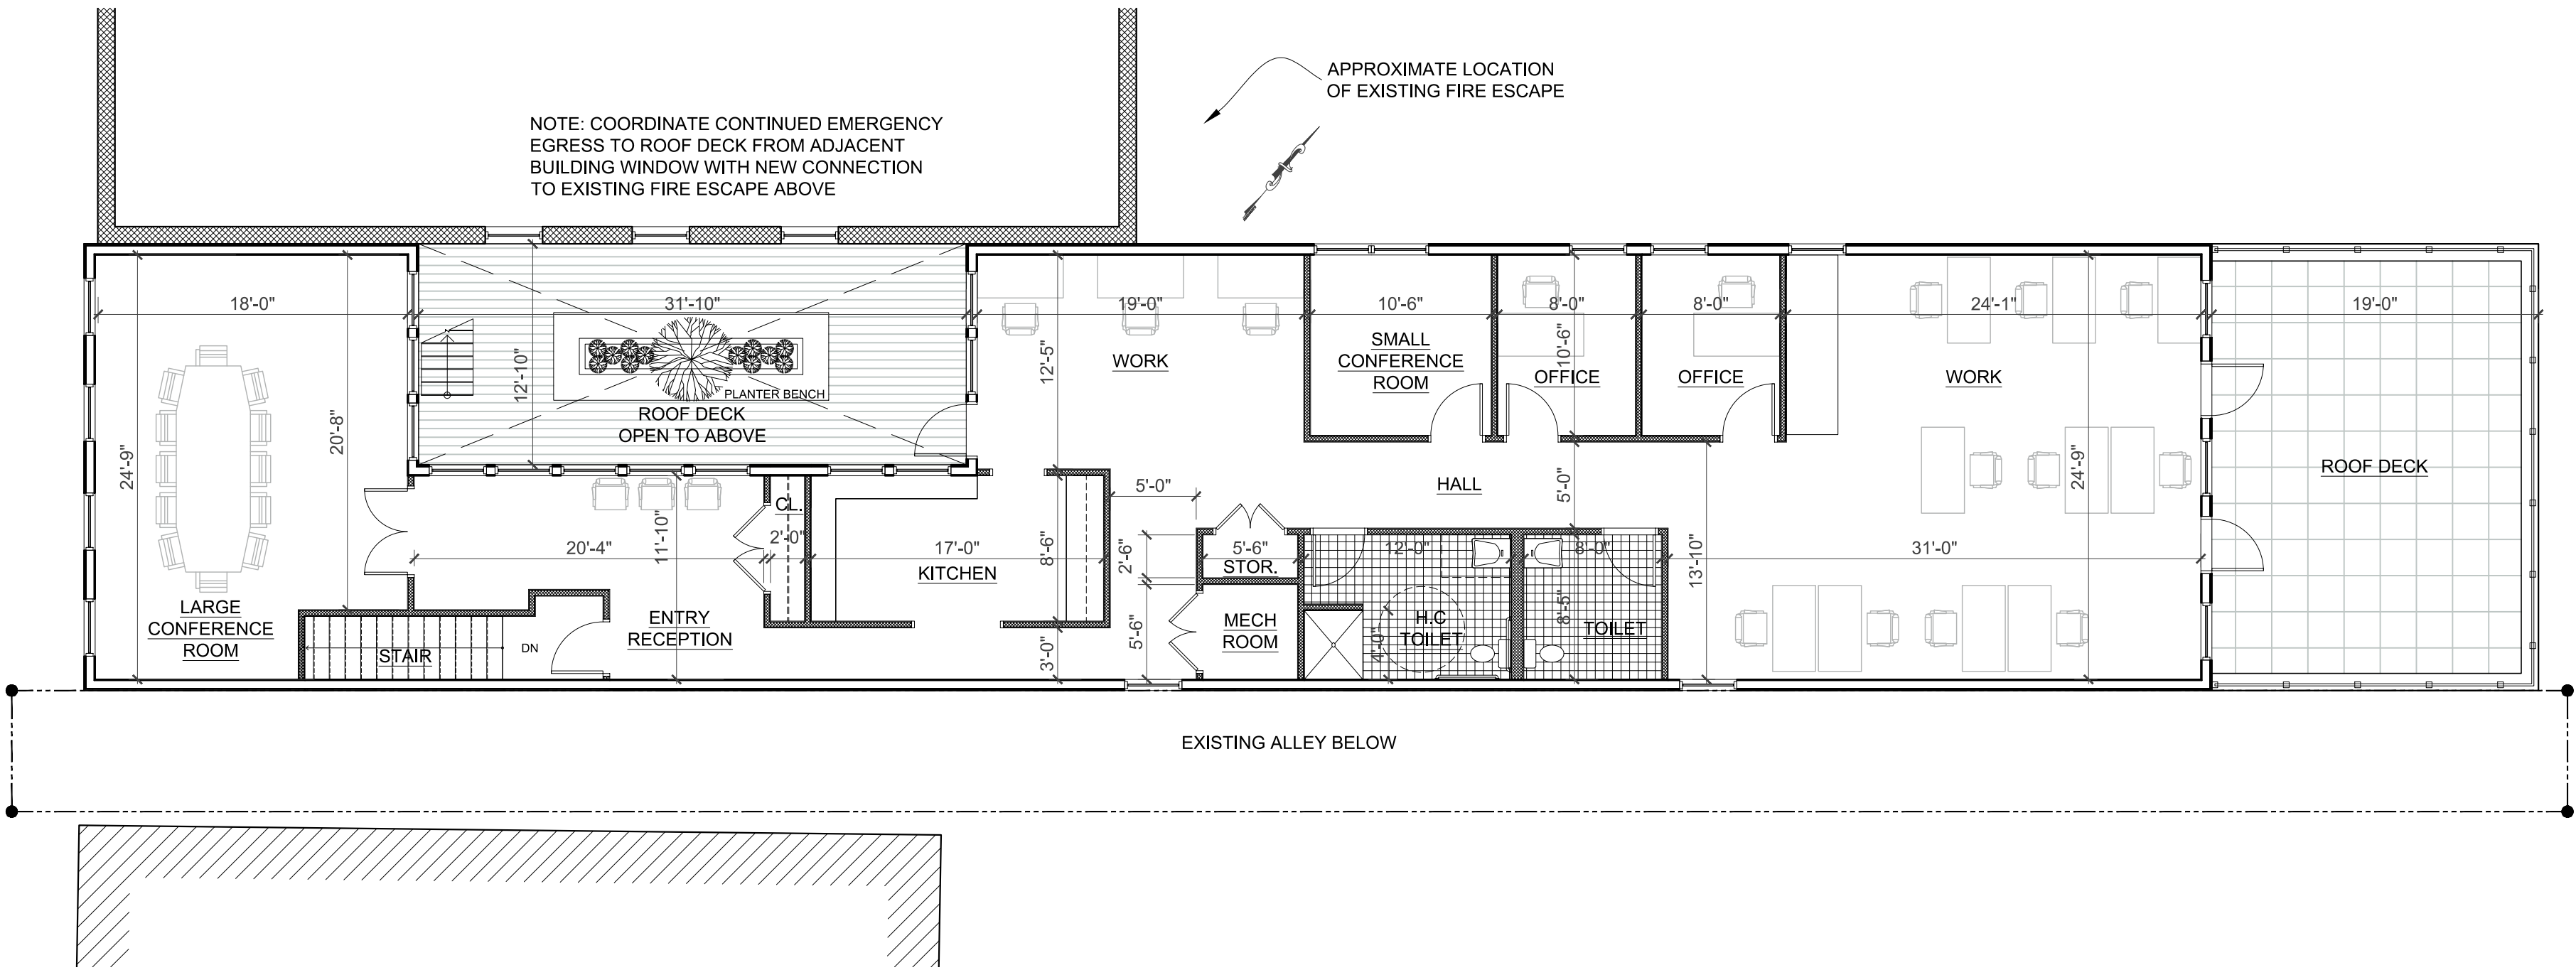

2nd Floor Plan

Scale: 1/8" = 1'-0"

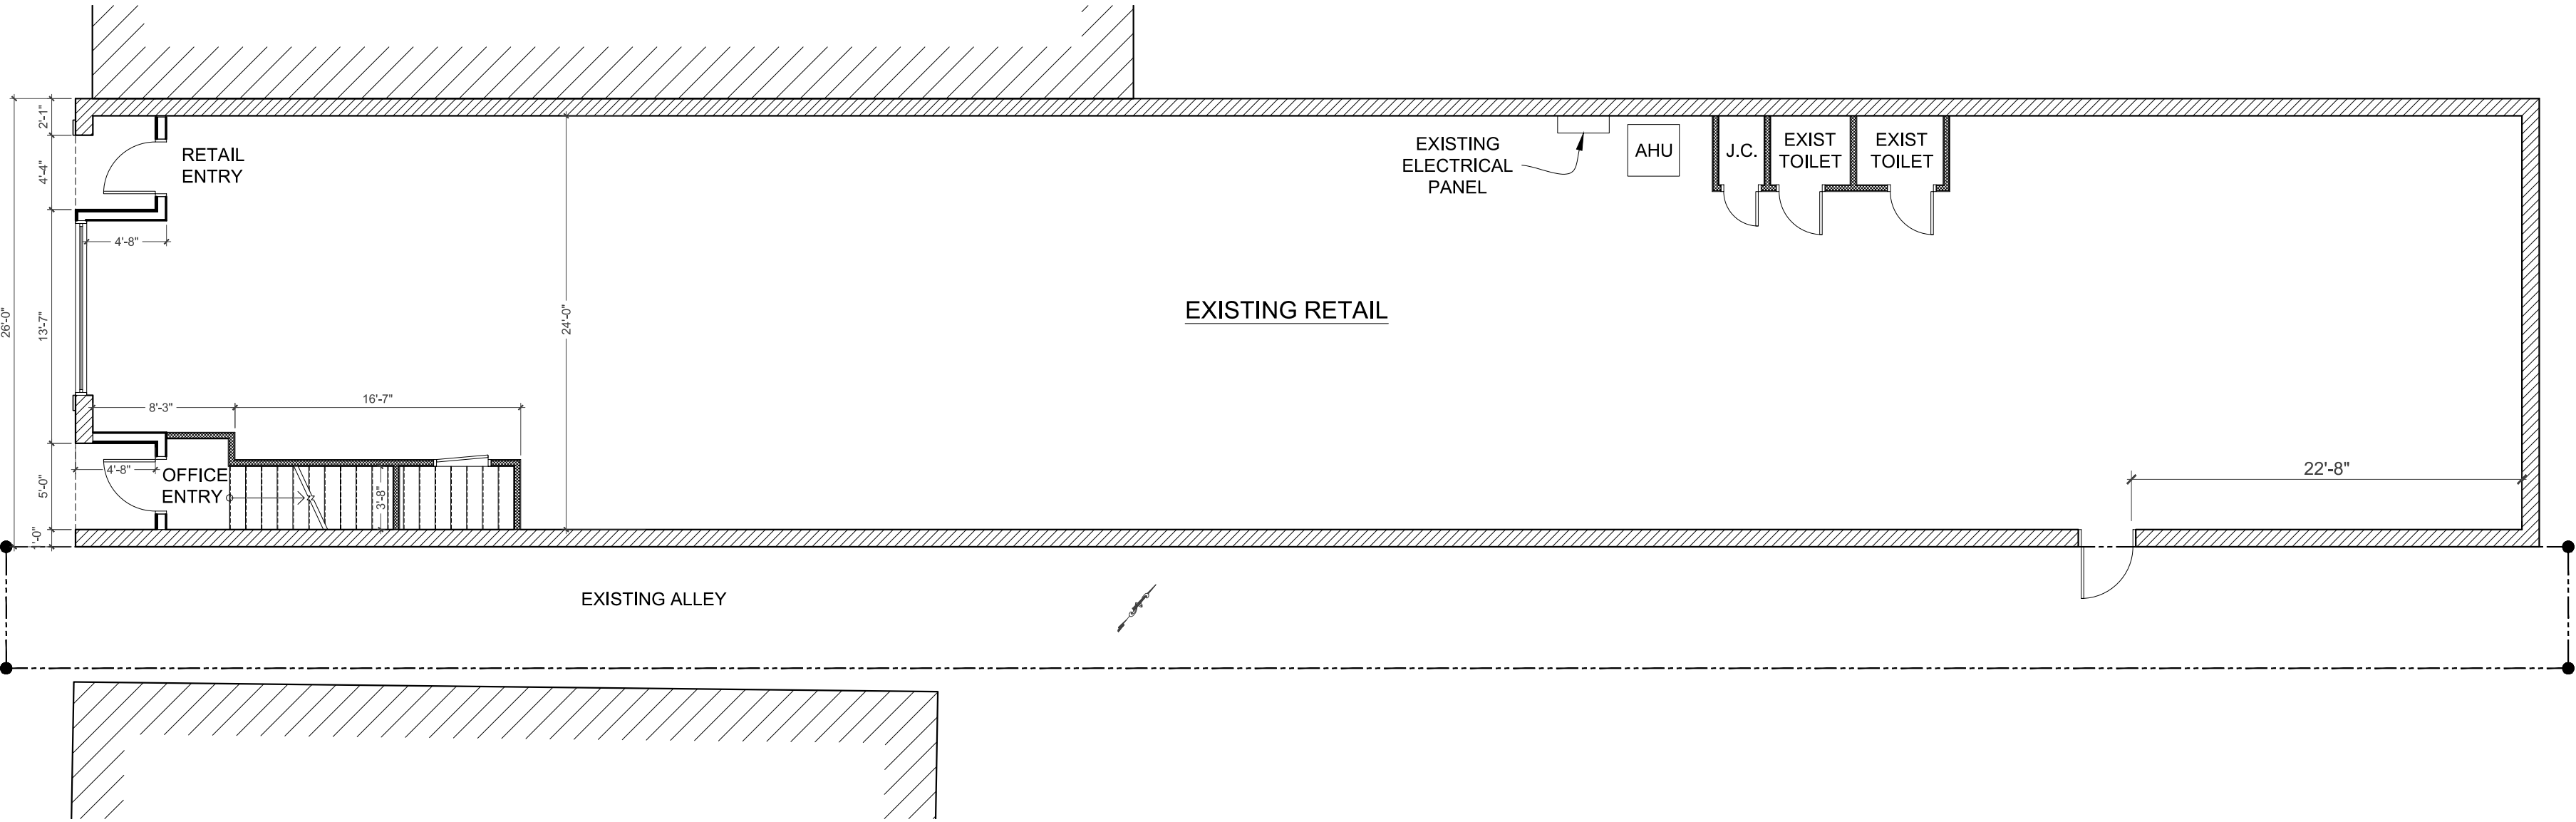

1st Floor Plan

Scale: 1/8" = 1'-0"



View



View

Site Plan Application

Sheet 3 of 3 - Floor Plans & Elevations

234 Main Street

Beacon, New York
Scale: As Noted
October 30, 2018

Owner:
234 Main, LLC
Beacon, New York 12508

Architect:
Aryeh Siegel, Architect
84 Mason Circle
Beacon, New York 12508

Surveyor:
Robert V. Oswald Land Surveying
175 Walsh Road
Lagrangeville, New York 12540