


APPROVED BY RESOLUTION OF THE PLANNING BOARD OF THE CITY OF SEACON, NEW YORK. ON THE _____ DAY OF _____, 20____, SUBJECT TO ALL REQUIREMENTS AND CONDITIONS OF SAID RESOLUTION, ANY CHANGE, ERASURE, MODIFICATION OR REVISION OF THIS PLAT AS APPROVED, SHALL VOID THIS APPROVAL.

SIGNED THIS _____ DAY OF _____, 20____, BY _____ CHAIRMAN

_____, SECRETARY

IN ABSENCE OF THE CHAIRMAN OR SECRETARY, THE ACTING CHAIRMAN OR ACTING SECRETARY RESPECTIVELY MAY SIGN IN THIS PLACE.

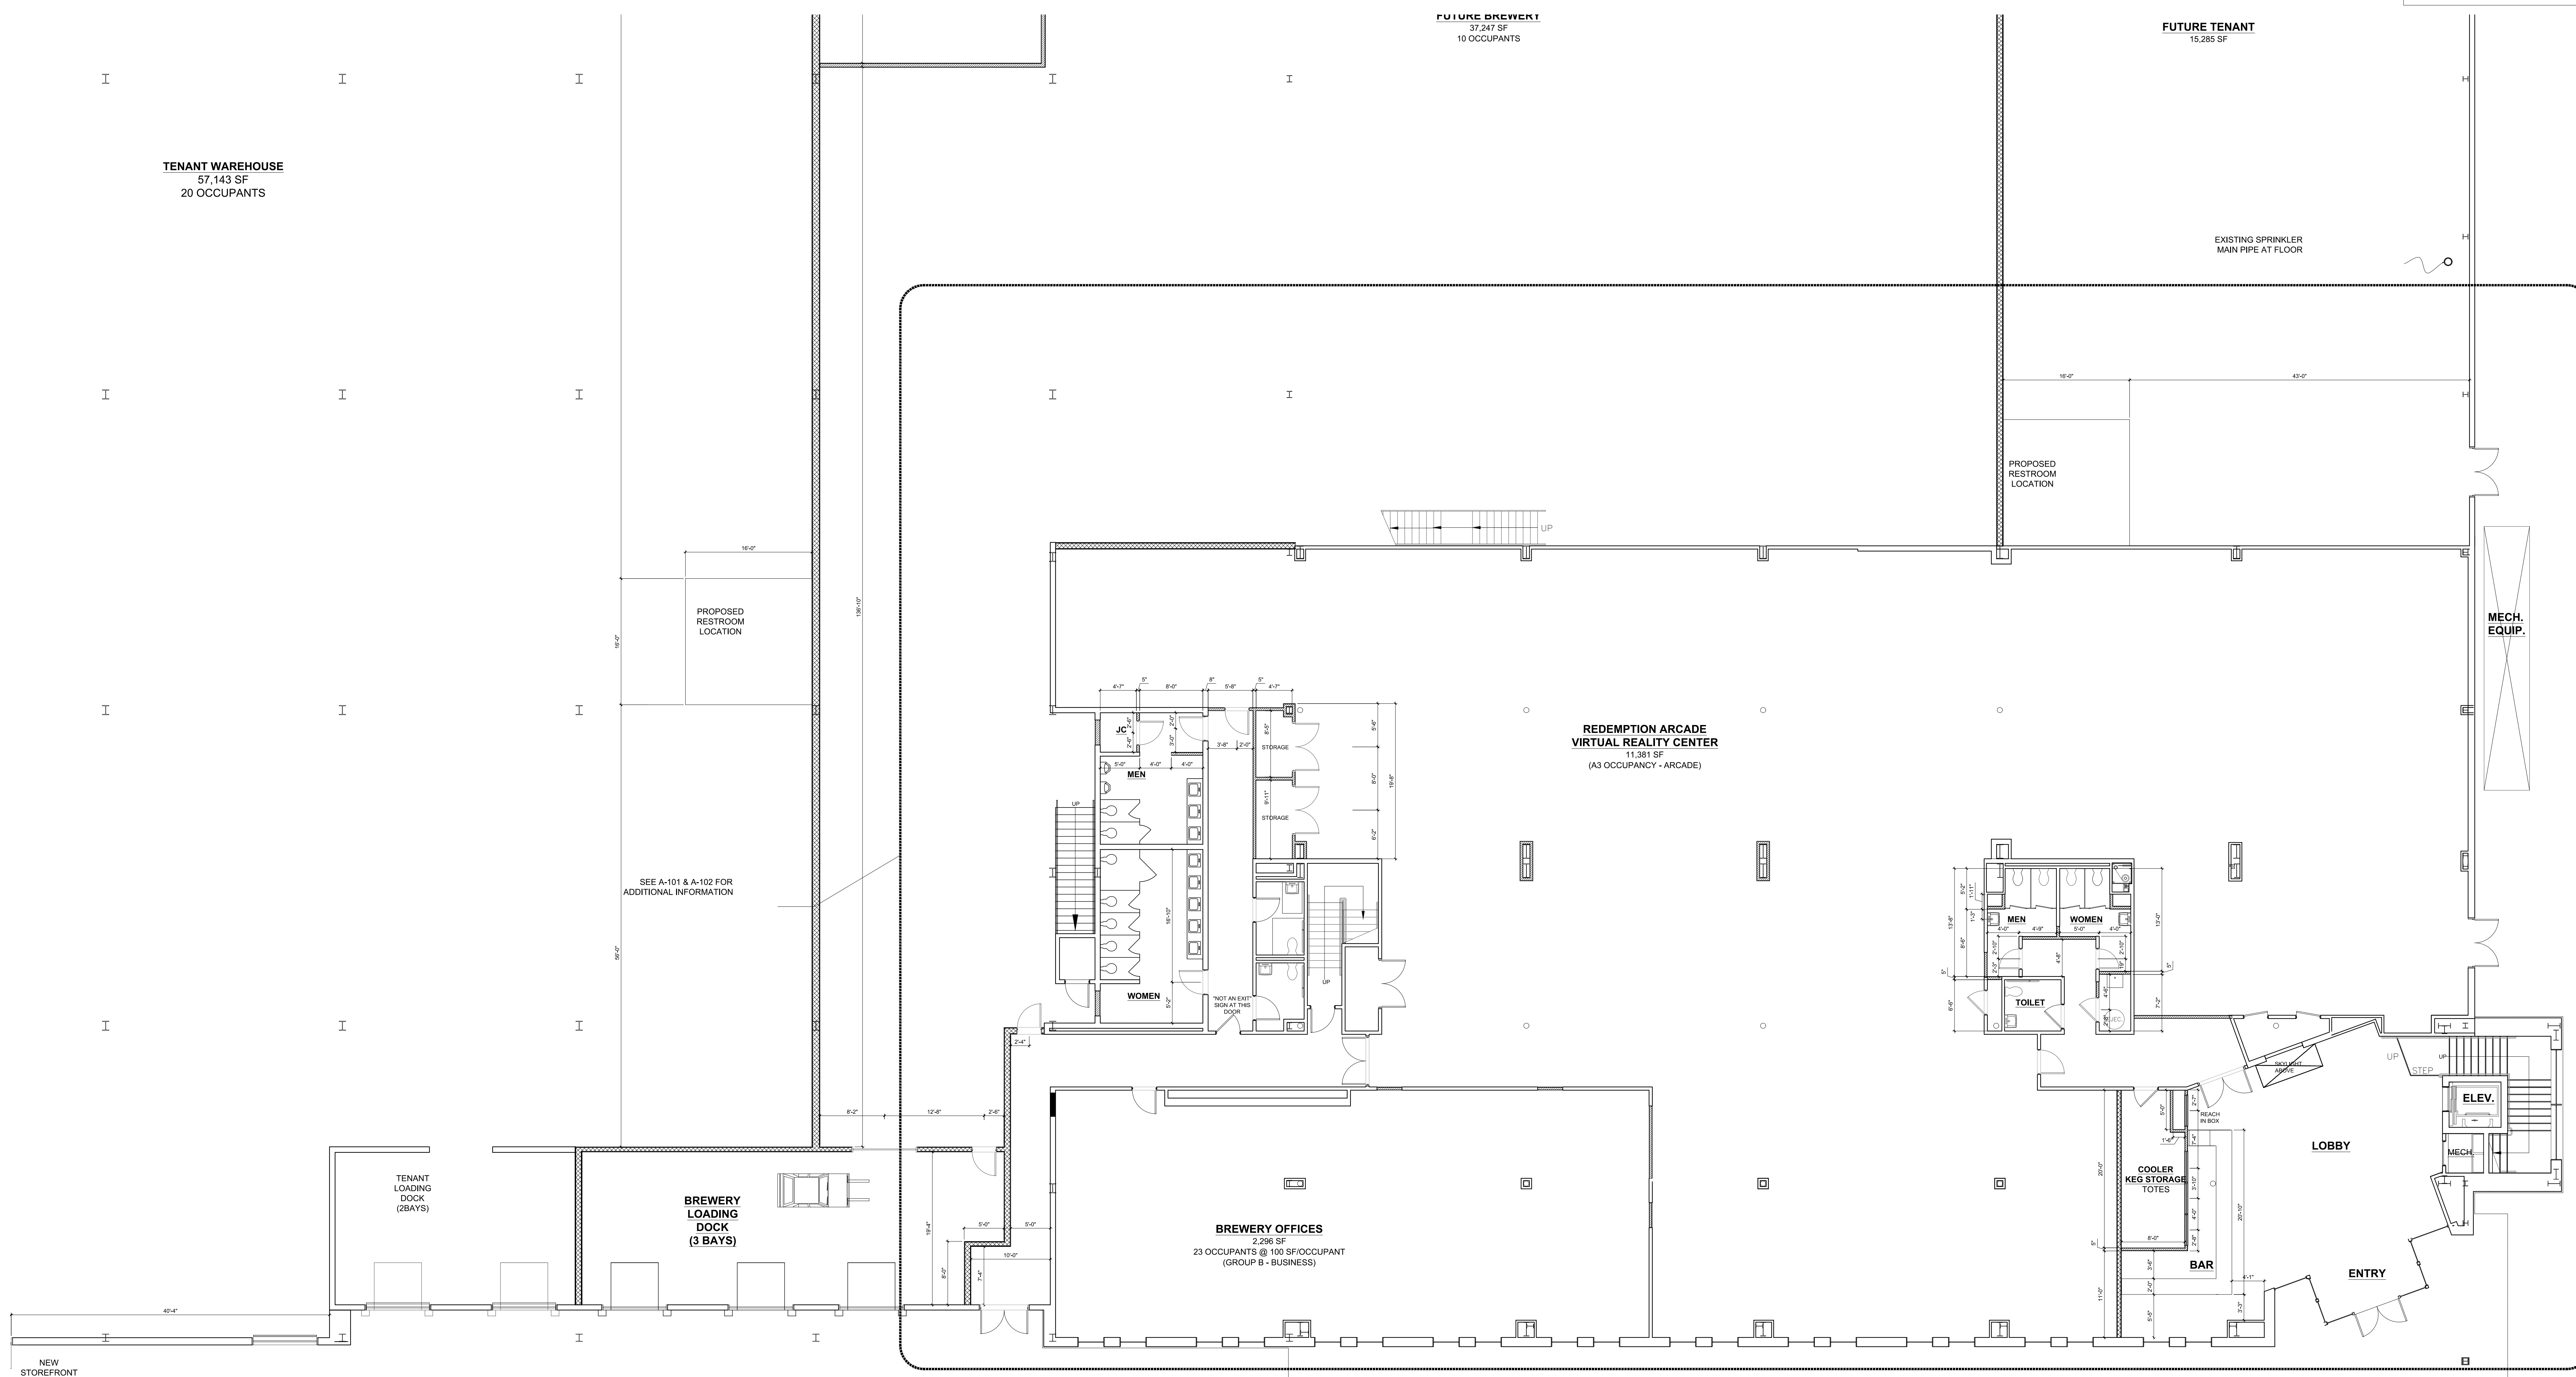

1st Floor Plan

[illegible]

Amendment to Site Plan Application
Floor Plans - Sheet 7 of 13

511 Fishkill Avenue

Beacon, New York
Scale: As Noted
November 27, 2018

Owner:
DP108, LLC
333 North Bedford Road
Mt. Kisco, NY 10549

Architect:
Aryeh Siegel, Architect
84 Mason Circle
Beacon, New York 12508

Site/Civil Engineer:
Hudson Land Design
174 Main Street
Beacon, New York 12508

Surveyor:
TEC Land Surveying
Beacon, New York 12508

Beacon, New York 12508