

APPROVED BY RESOLUTION OF THE PLANNING BOARD OF THE CITY OF BEACON, NEW YORK, ON THE _____ DAY OF _____, 20____, SUBJECT TO ALL REQUIREMENTS AND CONDITIONS OF SAID RESOLUTION. ANY CHANGE, ERASURE, MODIFICATION OR REVISION OF THIS PLAT, AS APPROVED, SHALL VOID THIS APPROVAL.



SIGNED THIS _____ DAY OF _____, 20____, BY _____

_____ CHAIRMAN

_____ SECRETARY

IN ABSENCE OF THE CHAIRMAN OR SECRETARY, THE ACTING CHAIRMAN OR ACTING SECRETARY RESPECTIVELY MAY SIGN IN THIS PLACE.

NORTH CEDAR STREET

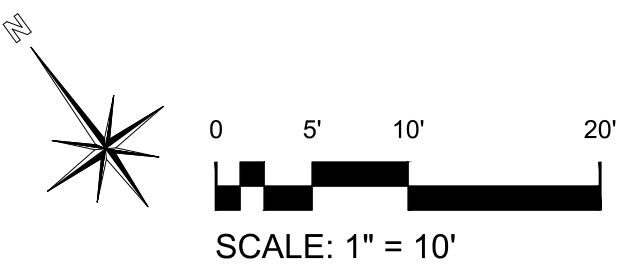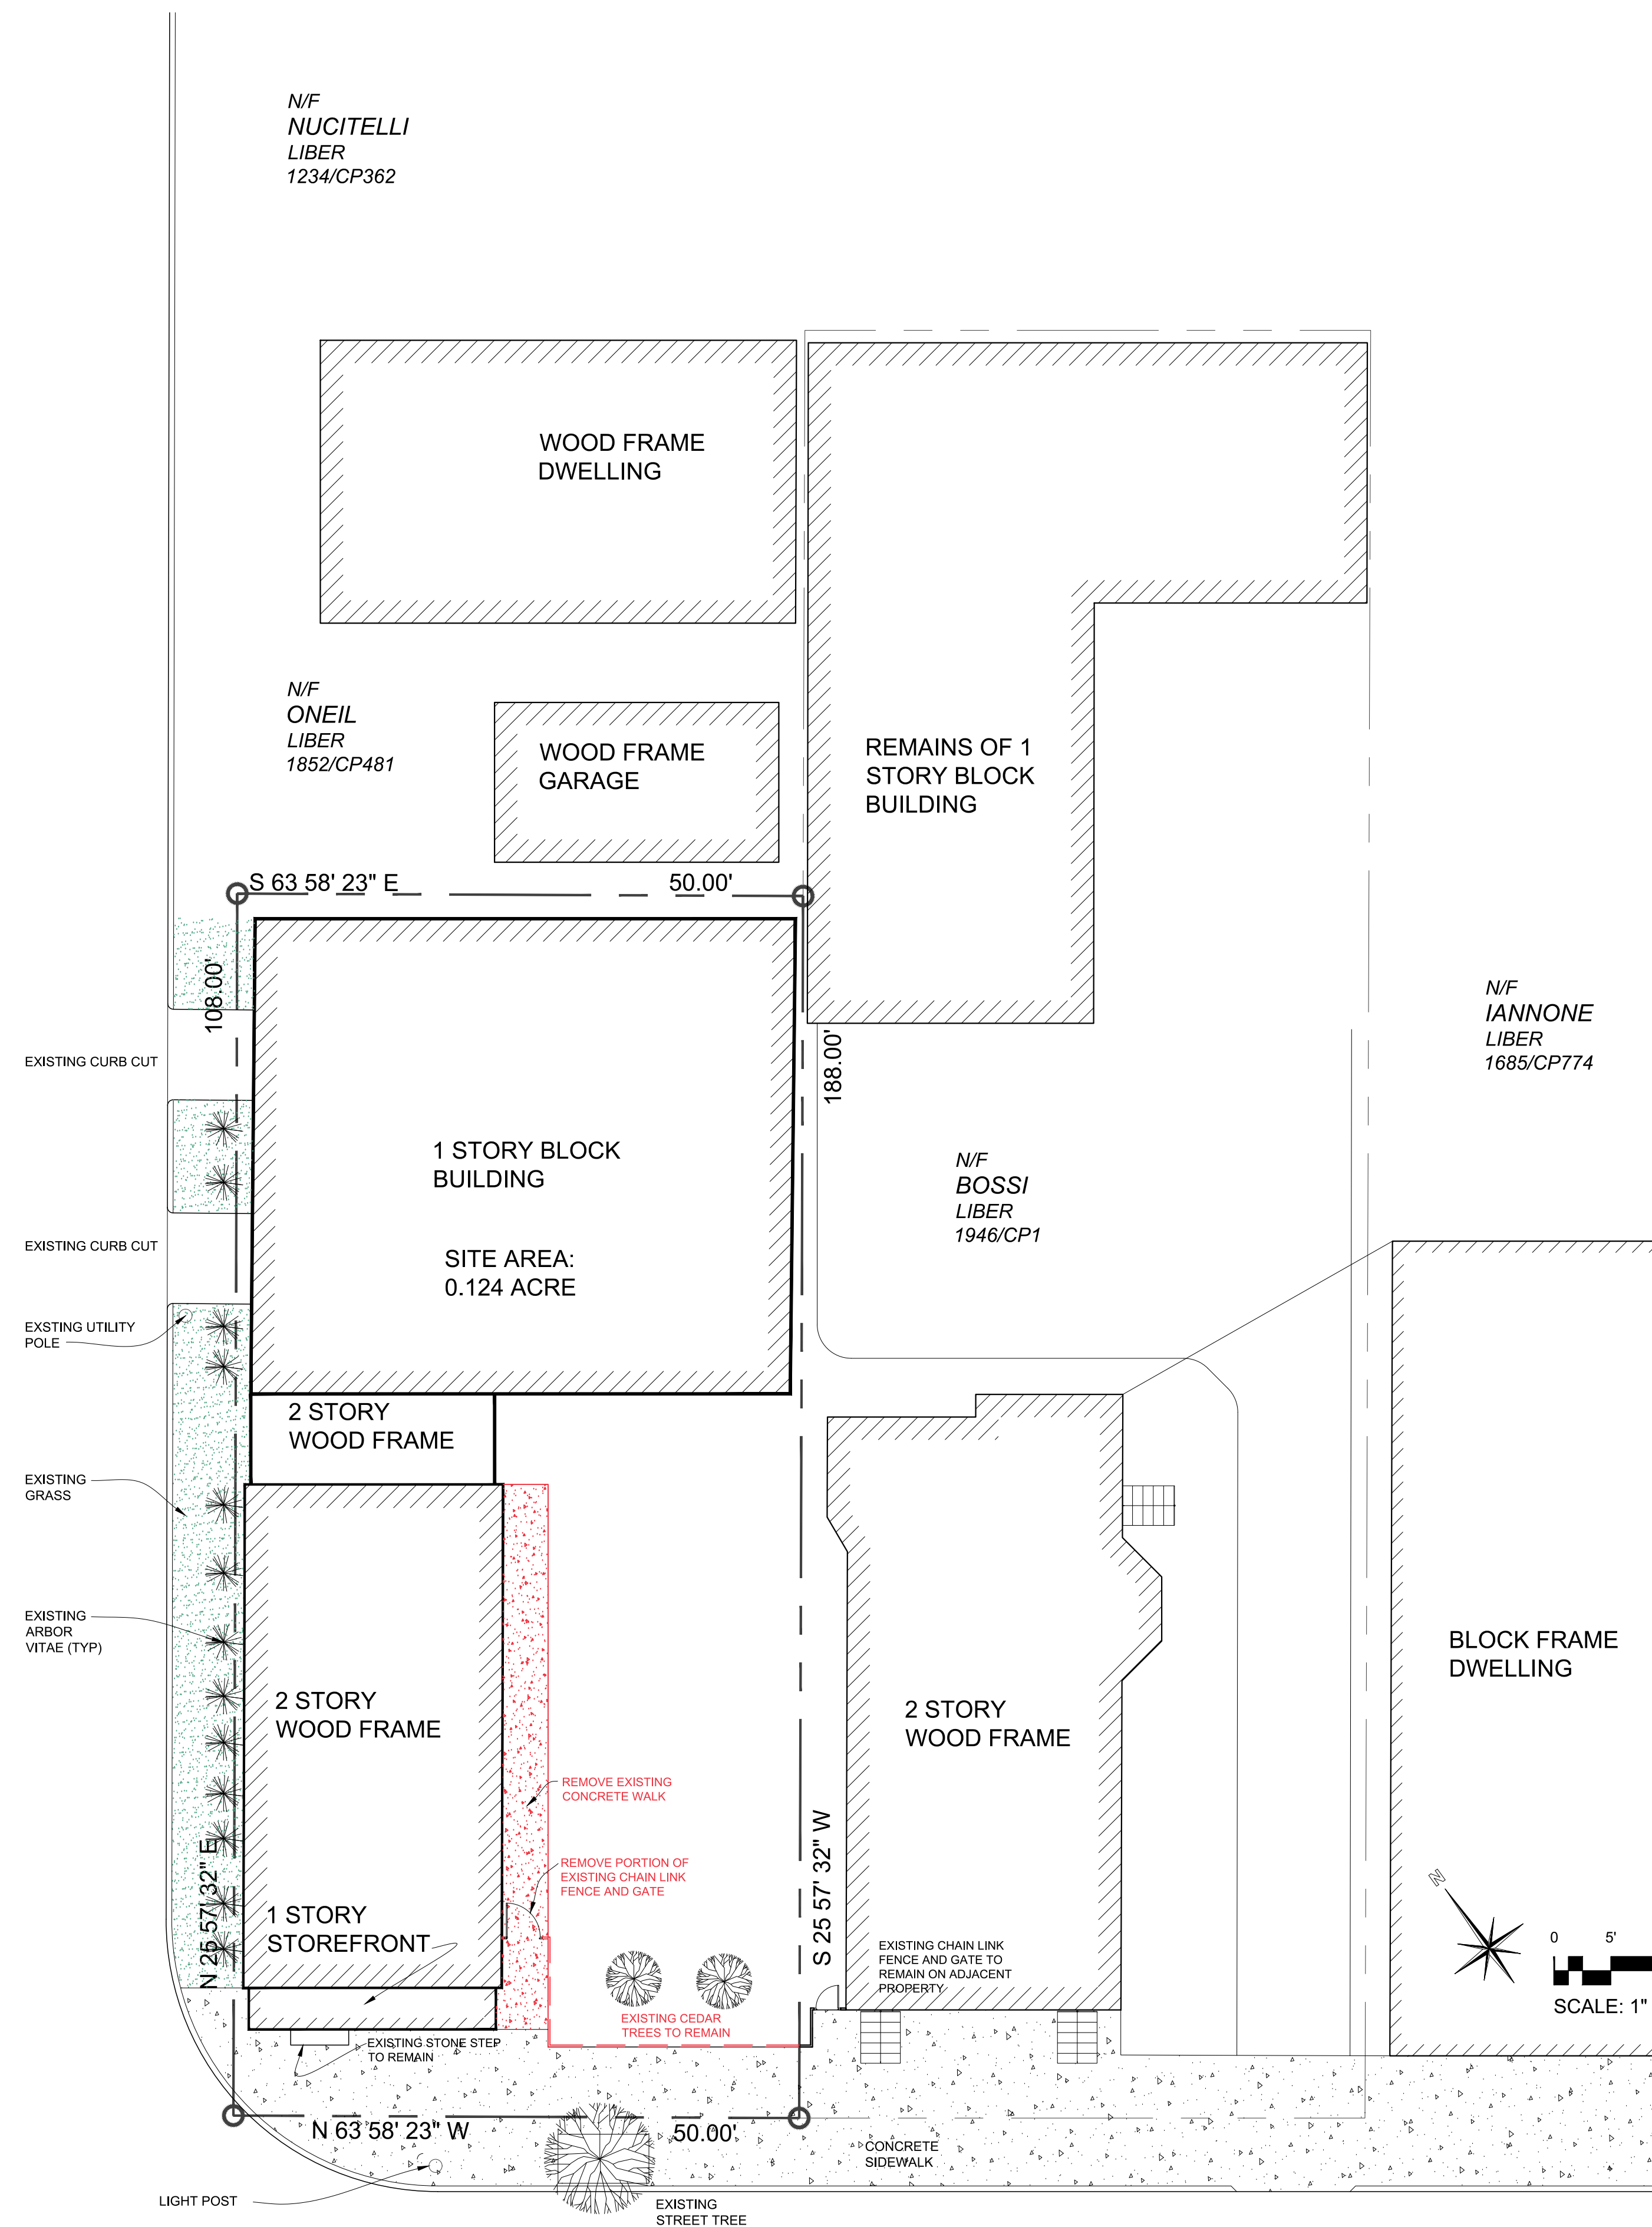

MAIN STREET

Existing Conditions & Demolition Plan
Scale: 1" = 10'

REVISIONS:			
NO.	DATE	DESCRIPTION	BY
1	9/24/19	Revised Per Planning Board Comments	AJS

Owner:
Field Properties, LLC
36 Winston Lane
Garrison, New York 10524

Applicant:
Big Village Media
1192 North Avenue
Beacon, New York 12508

Architect:
Aryeh Siegel, Architect
84 Mason Circle
Beacon, New York 12508

Site Plan Application
Sheet 2 of 4 - Existing Conditions / Demolition Plan
296 Main Street - Happy Valley Bar
Beacon, New York
Scale: 1" = 10'
August 27, 2019