



### Water Street (East) Elevation

Scale: 3/32" = 1'-0"

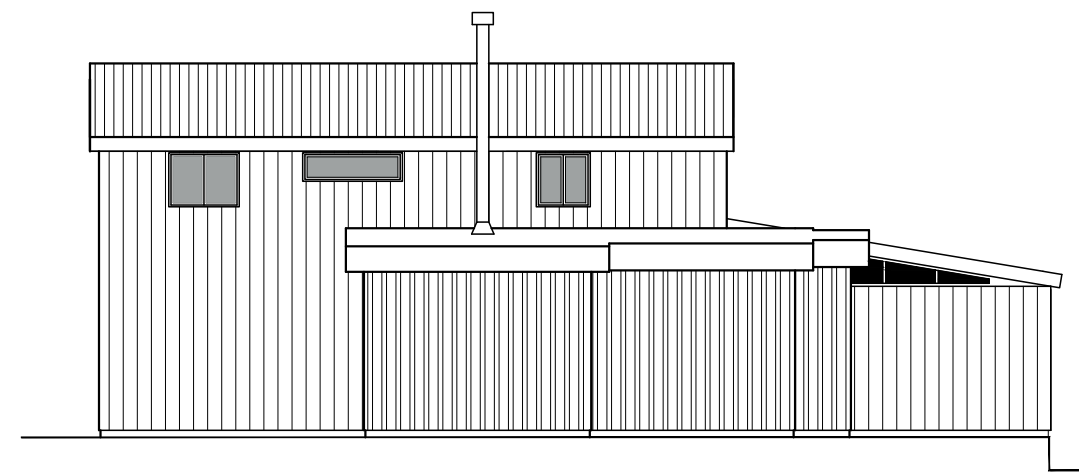


### North Elevation

Scale: 3/32" = 1'-0"

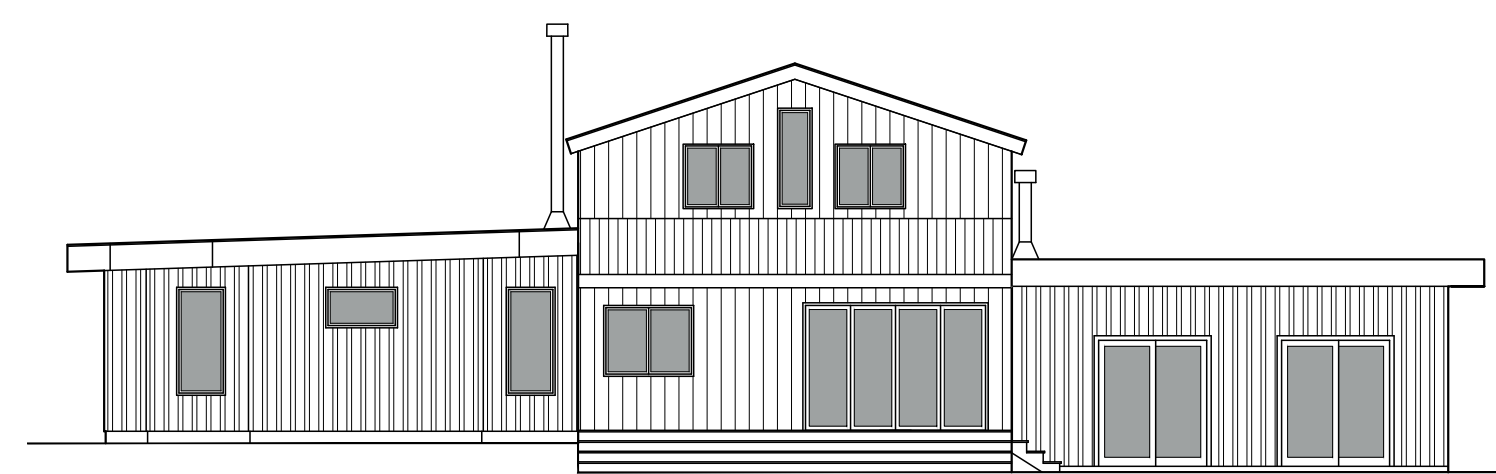


### West Elevation

Scale: 3/32" = 1'-0"

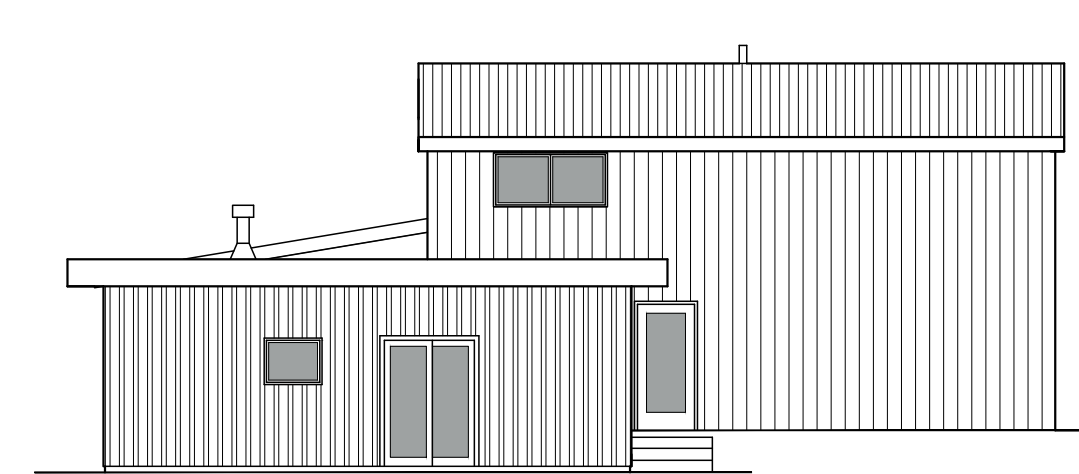

### South Elevation

Scale: 3/32" = 1'-0"

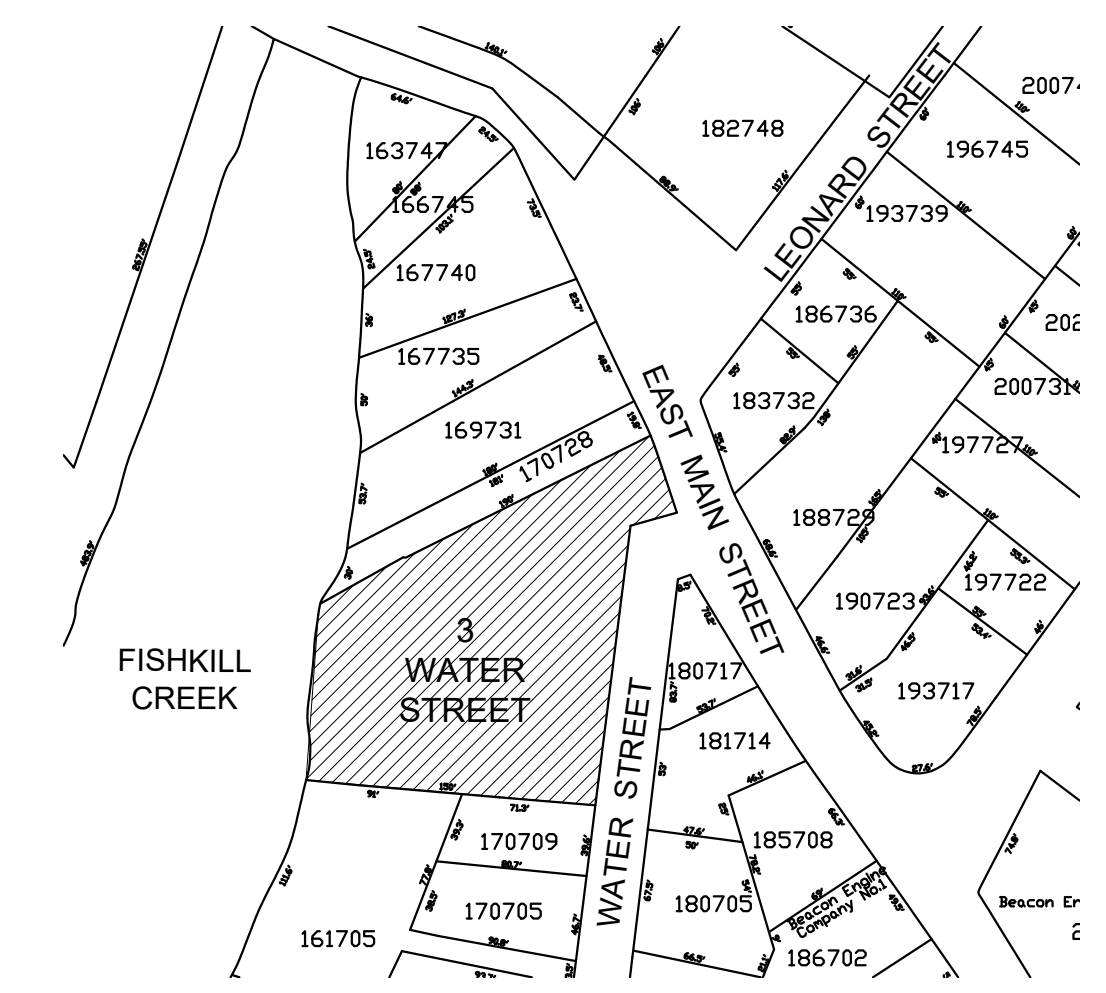

### Location Plan

Not to Scale



### L1: Wall Mounted

HAMPTON BAY  
"1-LIGHT ZINC OUTDOOR WALL LANTERN" MODEL # HSP1691A - 60 W INCANDESCENT LAMP OR LED EQUIVALENT - MAX COLOR TEMPERATURE SHALL BE 2700K. SHIELD LIGHTS TO PREVENT LIGHT SPILL ACROSS TO ADJACENT PROPERTIES OR ABOVE THE HORIZONTAL PLANE INTO THE SKY

Zoning District	Required Setbacks			Proposed Setbacks			Lot Depth Required	Lot Depth Existing	Maximum Building Coverage	Proposed Building Coverage	Allowable Building Height	Proposed Building Height	Lot Area
	Front	Side	Rear	Front	Side	Rear							
R1-5 ONE FAMILY RESIDENCE	30'	10'	30'	13.1' Existing non-conforming	76.36'	94.19'	100'	149.69'	NA	2,056 SF	2-1/2 Story	2 Story	19,423 SF
CMS - CENTRAL MAIN STREET	0 Minimum, 10' Maximum	0	25'	40.76'	15.69'	NA	75'	130	NA	573 SF	2 Story min.	1 Story	4,272 SF

### Zoning Summary


Zoning District:	R1-5 & CMS
Tax Map No.:	6054-38-170722
Lot Area:	0.54 acre
Historical Overlay District:	No
Parking Overlay District:	No
Existing Use:	Single Family Residence
Proposed Use:	Owner-Occupied Single-Family Residence with Accessory Apartment

### Parking & Loading

Use & Parking Requirements	Proposed Area	Current Parking Requirement
Residential		
2 spaces per dwelling unit	1 single family	2 parking spaces
	Accessory apartment	2 parking spaces
<b>Total Required Parking Spaces</b>		<b>4 Parking Spaces</b>
<b>Total Proposed Parking Spaces</b>		<b>4 Parking Spaces</b>


### Notes:

- The applicant merged the separate parcels to create one lot prior to the re-zoning of a portion of the lot to CMS.
- It is understood that the City may also require the Applicant to submit a Subdivision application to merge the lots according to the City's specifications.
- Per City of Beacon Zoning Section 223-24.1 Accessory Apartments:
  - The Accessory Apartment is connected to an owner occupied single family residence
  - The area of the accessory apartment is 590 SF (Maximum 650 SF for attached accessory apartments).
  - The accessory apartment constitutes 21% of the total square footage (2,792 SF). The maximum area for an Accessory Apartment shall not exceed 30% of the floor area of the residence in which it is located.
  - The exterior appearance maintains that of a single family residence.
  - The Accessory Apartment has 2 parking spaces assigned to it.

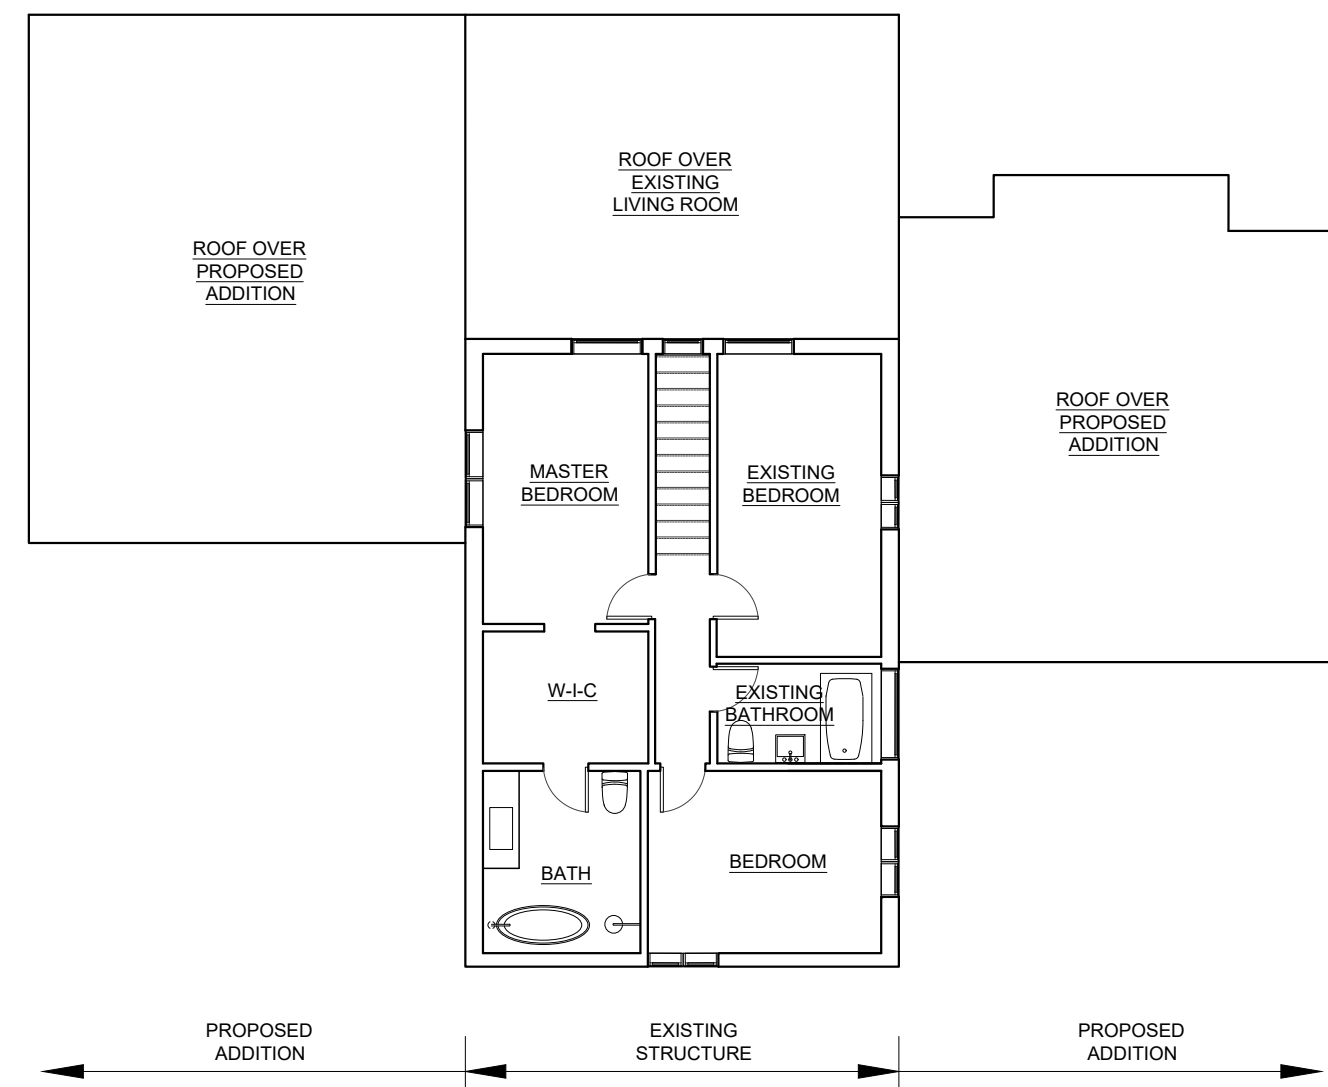



### 2nd Floor Plan

Scale: 3/32" = 1'-0"

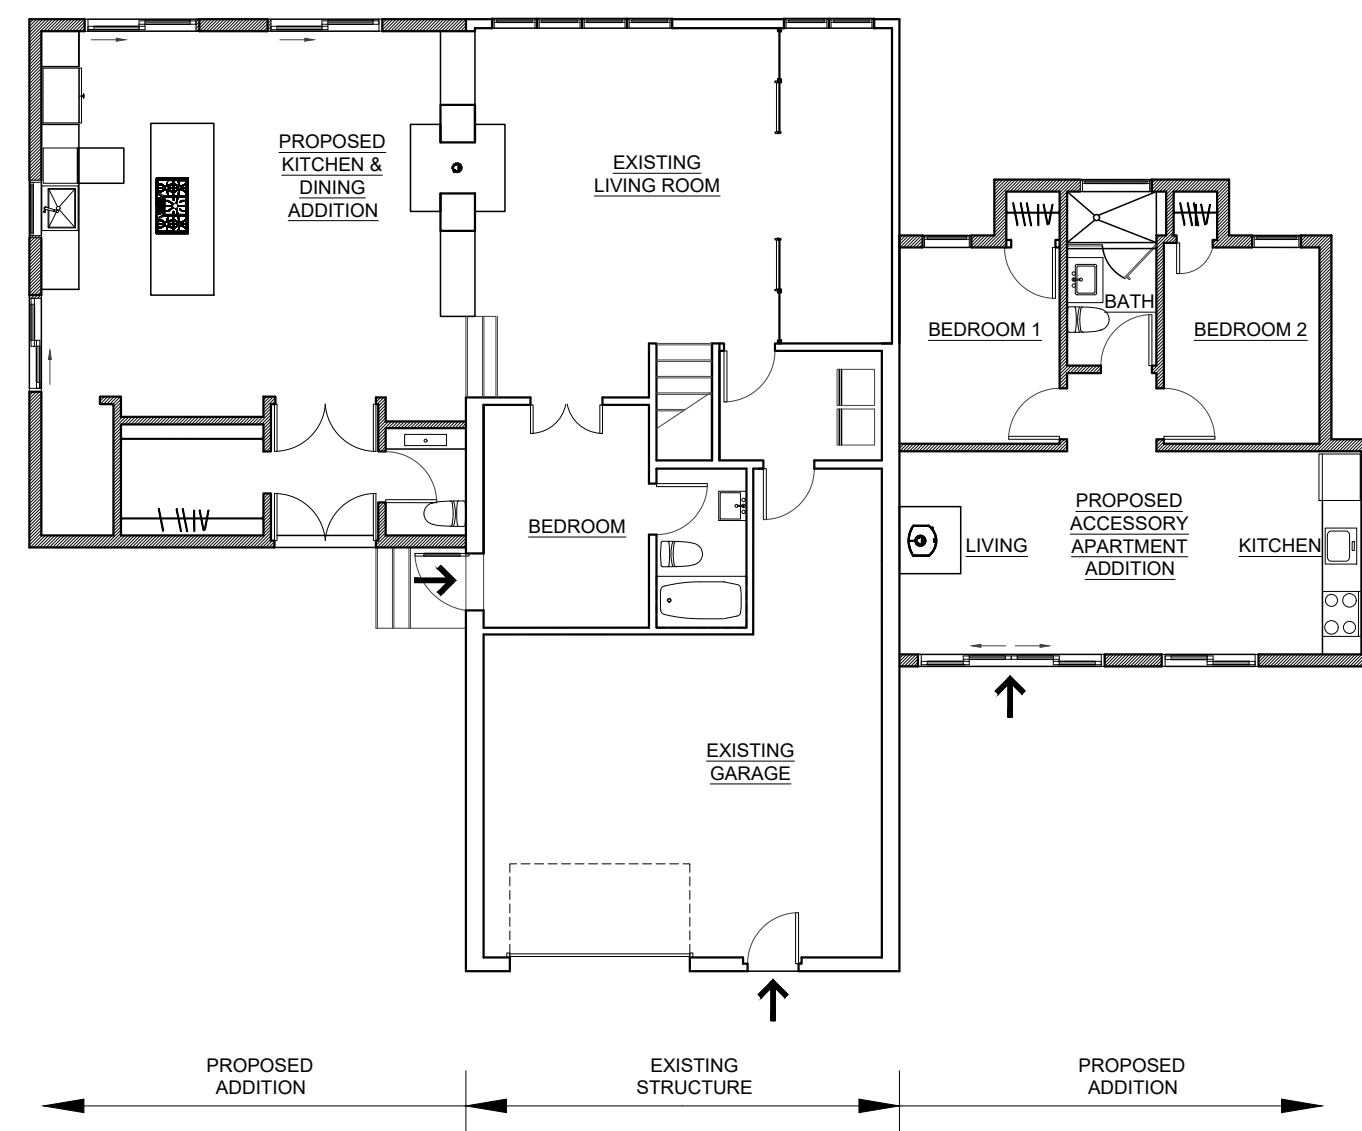

### 1st Floor Plan

Scale: 3/32" = 1'-0"

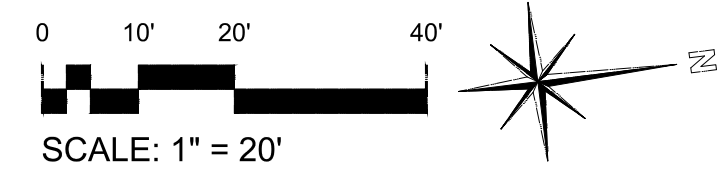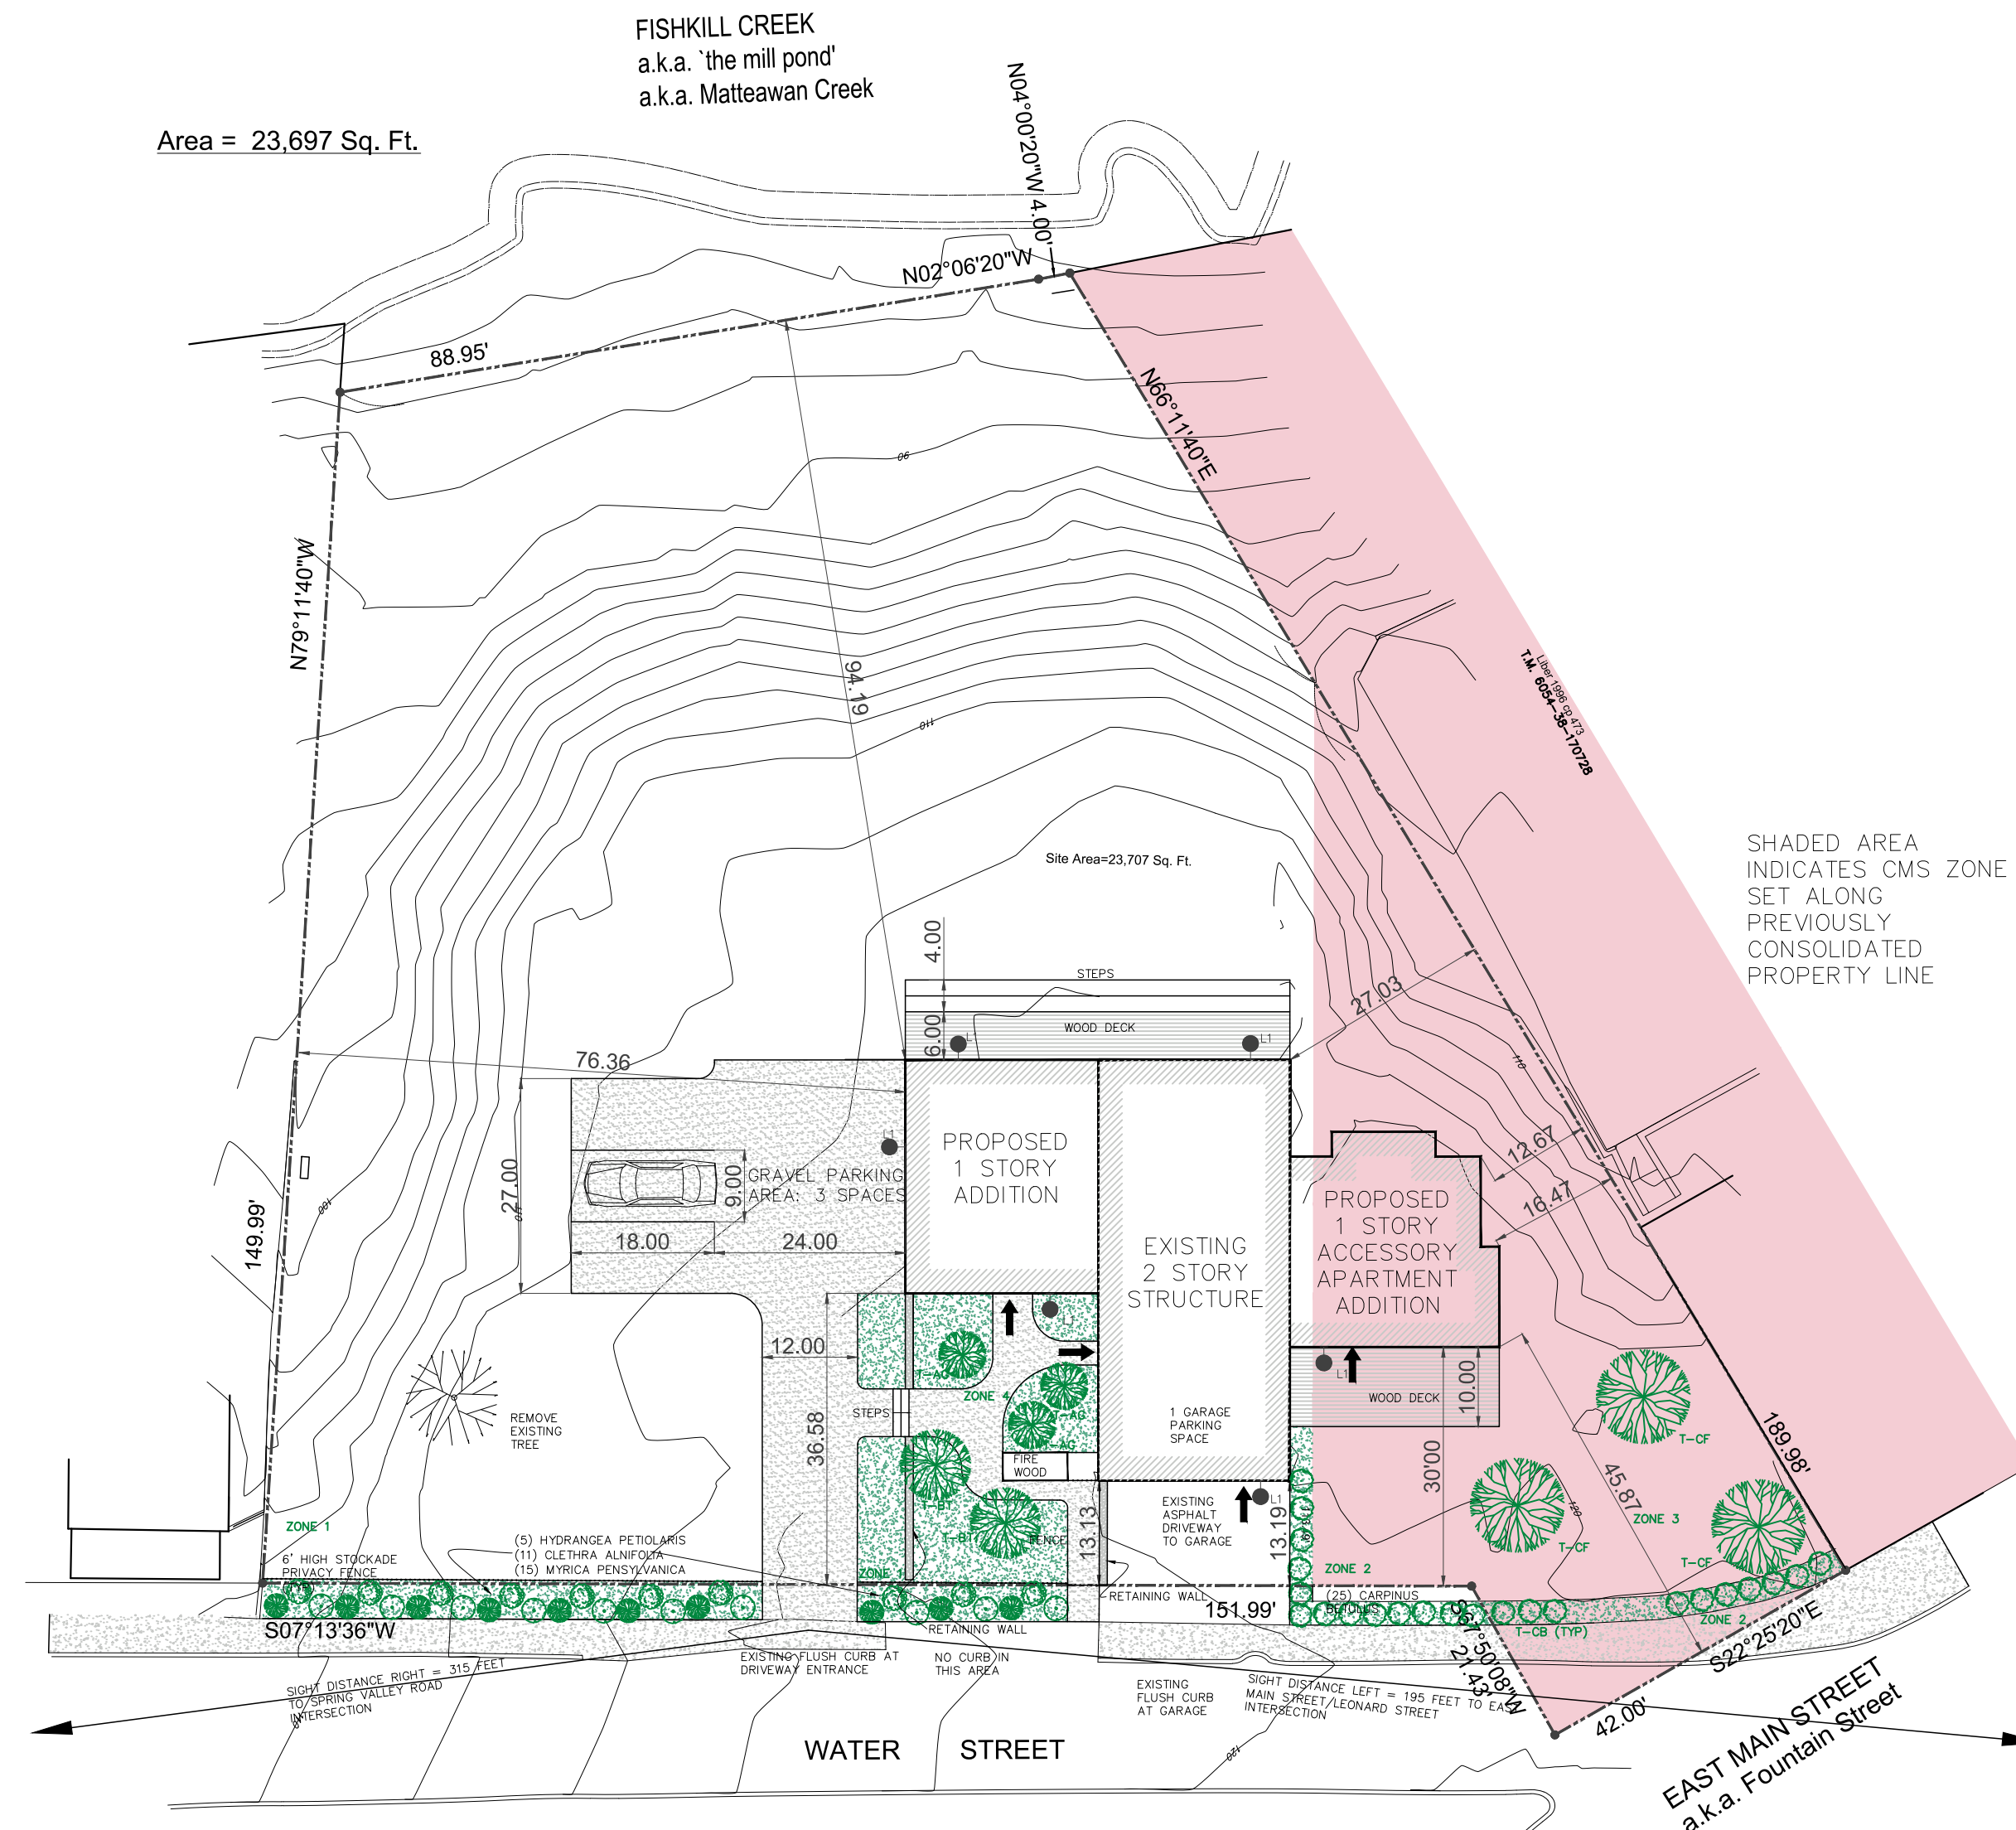

SITE PLAN BASED ON INFORMATION FROM THE SURVEY DATED JULY 14, 2011 BY BADEY & WATSON SURVEYING & ENGINEERING, P.C. 306.3 ROUTE 9, COLD SPRING, NY 10516

PLANT SCHEDULE   3 WATER ST BEACON						
QUANTITY		BOTANIC NAME	COMMON NAME	SIZE	PLANTING TIME	AREA
<b>TREES</b>						
3	T-AG	Amelanchier x grandiflora 'Autumn Brilliance'	apple serviceberry	2" cal	Spring Fall	Zone 4
2	T-BT	Betula nigra	river birch	10'-12'	Spring Fall	zone 4
25	T-CB	Carpinus betulus	common hornbeam	10 gal	Spring Fall	Zone 2
3	T-CF	Cornus florida	flowering dogwood	2" cal	Spring Fall	Zone 3
<b>SHRUBS</b>						
11	S-CA	Clethra alnifolia	sweet pepperbush	7 gal	Spring Fall	Zone 1
15	S-MP	Myrica pensylvanica	bayberry	7 gal	Spring Fall	Zone 1
<b>VINES</b>						
5	V-HA	Hydrangea anomala subsp. petiolaris	climbing hydrangea	5 gal	Spring Fall	Zone 1

REVISIONS:				
NO.	DATE	DESCRIPTION	BY	
1	12-31-19	REVISED PER PLANNING BOARD COMMENTS	AJS	

Index of Drawings	
Sheet 1 of 2	Site Plan, Floor Plans & Elevations
Sheet 2 of 2	Existing Conditions / Site Demolition Plan

# Special Use Permit Application

## Sheet 1 of 2 - Site Plan

# 3 Water Street Accessory Apartment

Beacon, New York  
Scale: As Noted  
October 29, 2019

Recommended For Approval:

Chairman, City Planning Board      Date \_\_\_\_\_

Approved by Resolution of the City Council of Beacon  
on the \_\_\_\_\_ day of \_\_\_\_\_, 20\_\_\_\_

City Clerk

Owner:  
**POK Beacon LLC**  
3 Water Street  
Beacon, NY 12508

Architect:  
**Aryeh Siegel Architect**  
84 Mason Circle  
Beacon, New York 12508