


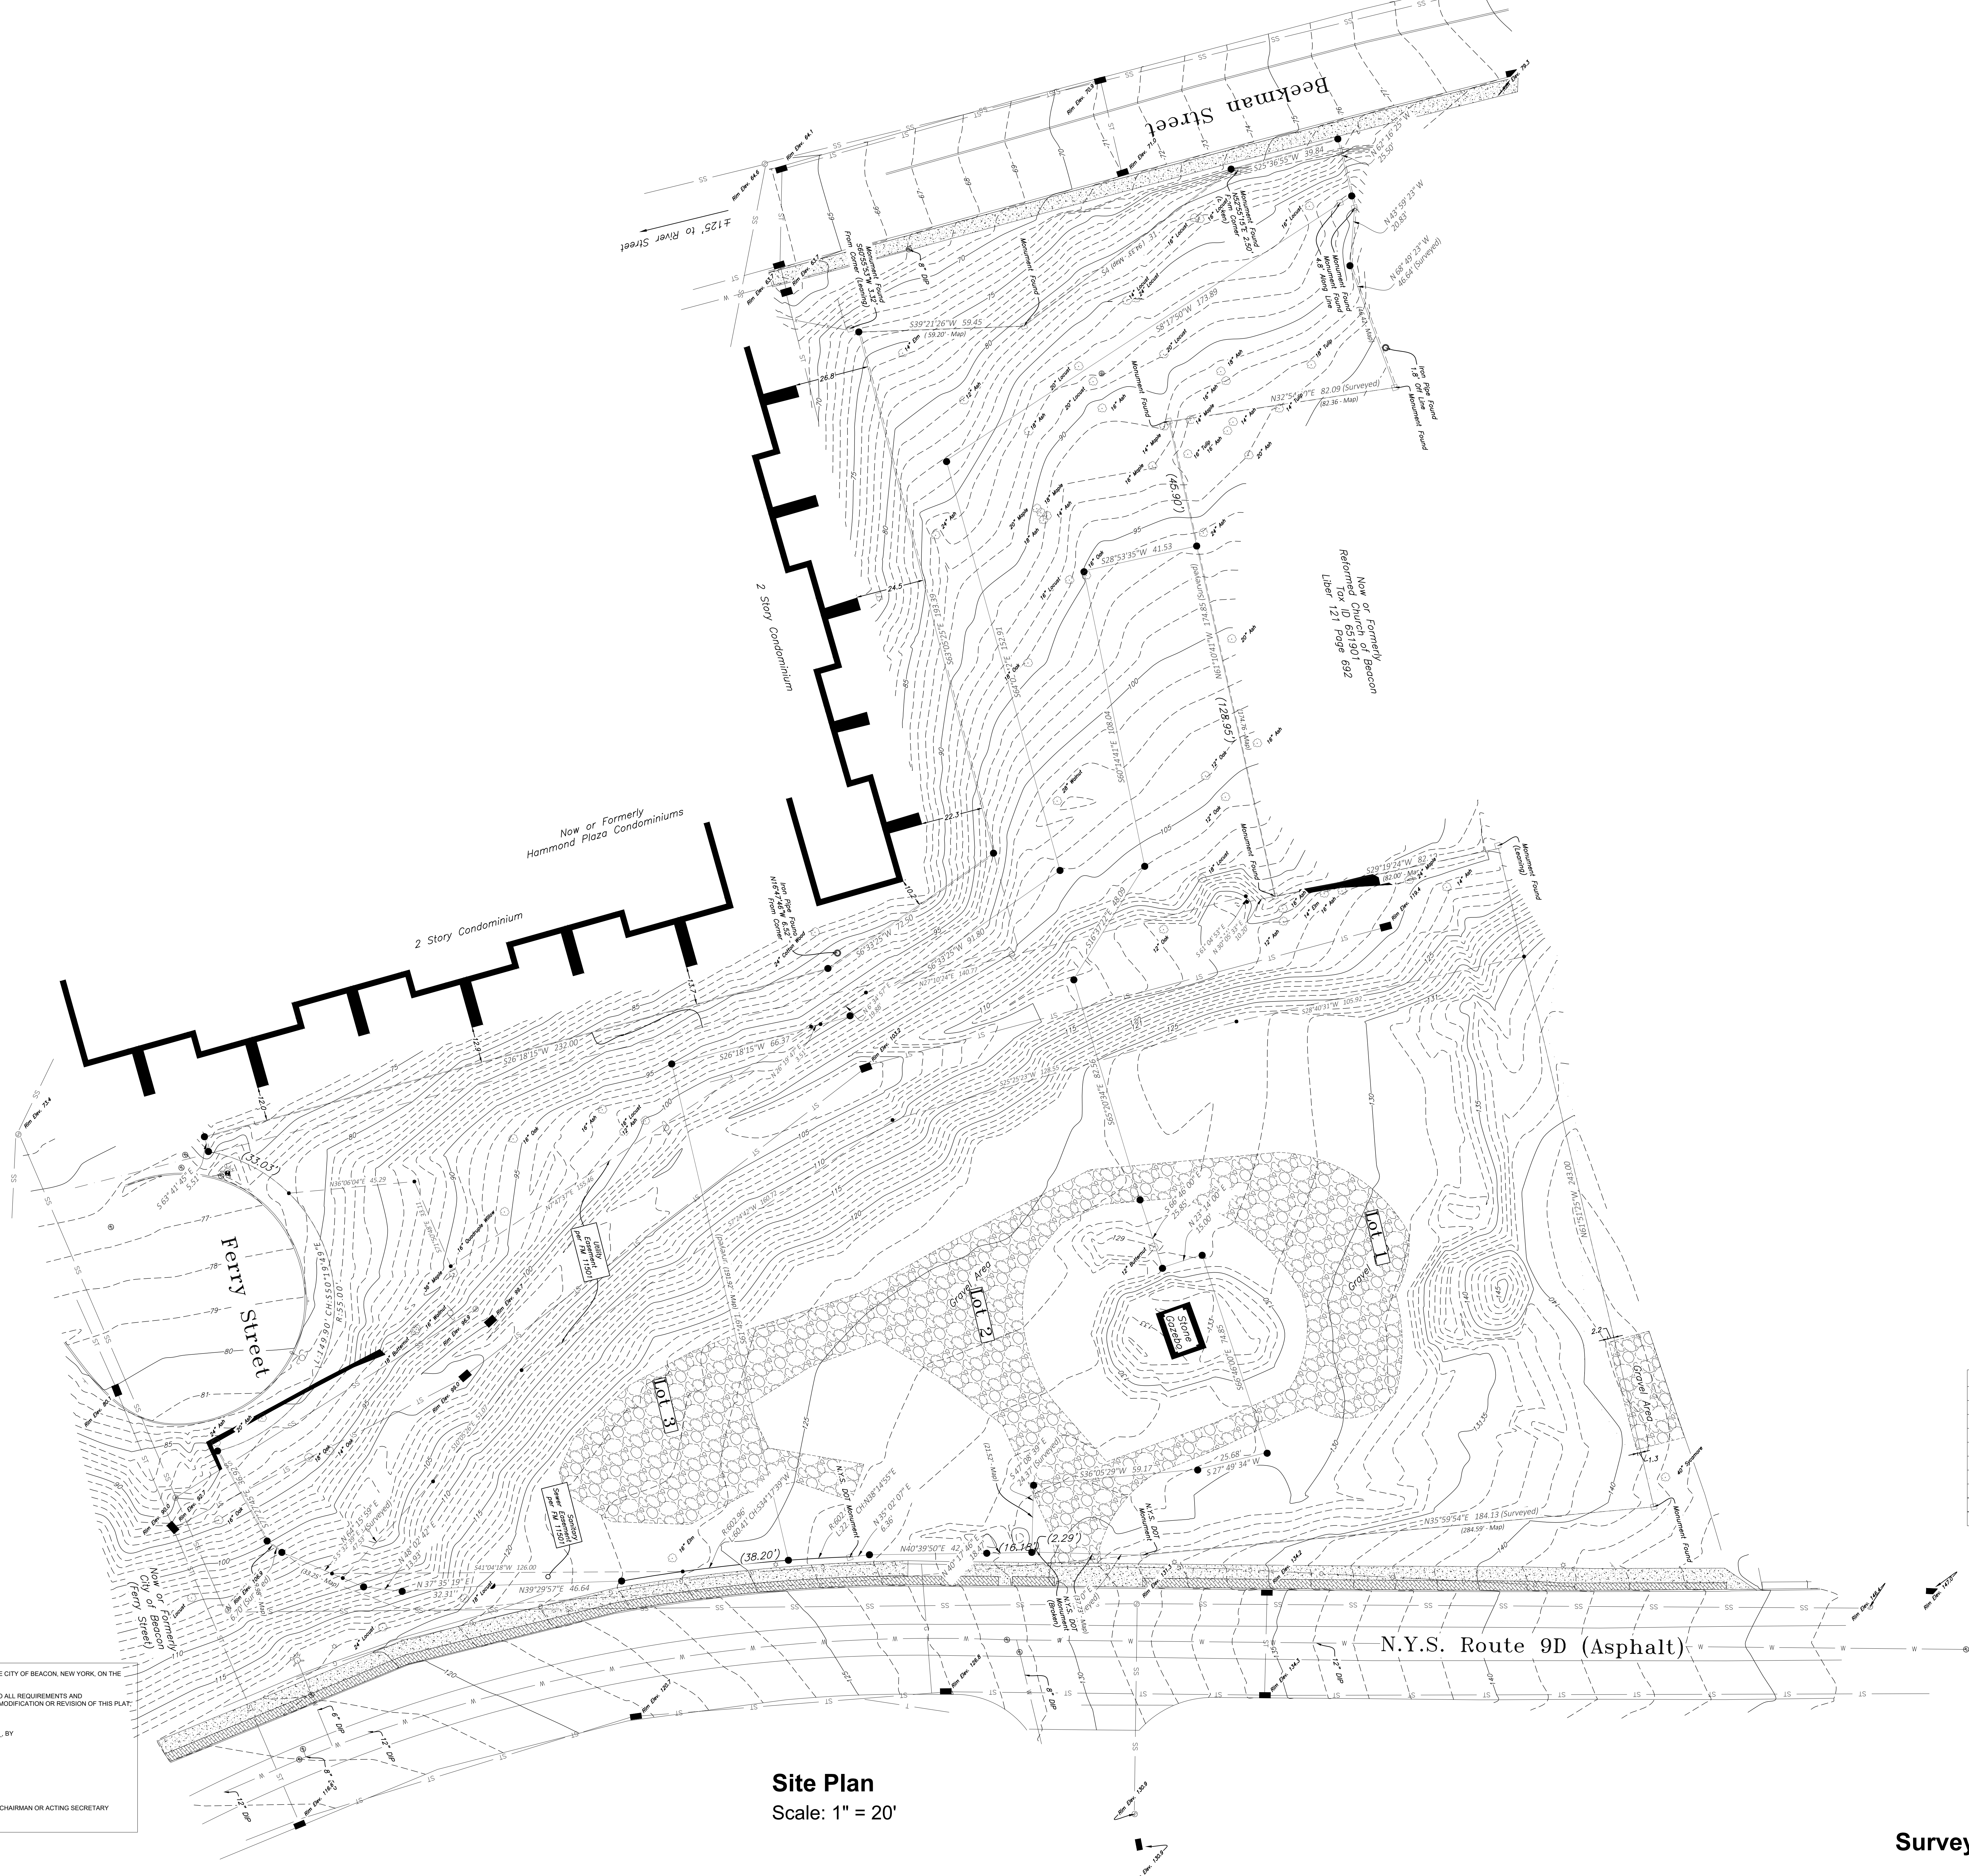

REVISIONS:			
NO.	DATE	DESCRIPTION	BY
1	08/29/17	REVISE PER PLANNING BOARD COMMENTS	AJS
2	09/26/17	NO CHANGE	AJS
3	10/31/17	NO CHANGE	AJS
4	11/28/17	NO CHANGE	AJS
5	12/26/17	NO CHANGE	AJS

APPROVED BY RESOLUTION OF THE PLANNING BOARD OF THE CITY OF BEACON, NEW YORK, ON THE _____ DAY OF _____, 20____, SUBJECT TO ALL REQUIREMENTS AND CONDITIONS OF SAID RESOLUTION. ANY CHANGE, ERASURE, MODIFICATION OR REVISION OF THIS PLAT, AS APPROVED, SHALL VOID THIS APPROVAL.

SIGNED THIS _____ DAY OF _____, 20____, BY _____

CHAIRMAN

SECRETARY

IN ABSENCE OF THE CHAIRMAN OR SECRETARY, THE ACTING CHAIRMAN OR ACTING SECRETARY RESPECTIVELY MAY SIGN IN THEIR PLACE.

Site Plan
Scale: 1" = 20'