## **SURVEY NOTES**

- 1. Copyright TEC Land Surveying. All Rights Reserved. Reproduction or copying of this document may be a violation of copyright law unless permission of the author and / or copyright holder is obtained.
- 2. Unauthorized alteration or addition to a survey map bearing a licensed land surveyor's seal is a violation of section 7209, sub-division 2, of the New York State Education Law.
- 3. Only boundary survey maps with the surveyor's embossed or red inked seal are genuine true and correct copies of the surveyor's original work and opinion. A copy of this document without a proper application of the surveyor's embossed or red inked seal should be assumed to be an unauthorized copy.
- 4. Certifications on this boundary survey map signify that the map was prepared in accordance with the current existing Code of Practice for Land Surveys adopted by the New York State Association of Professional Land Surveyors, Inc. The certification is limited to persons for whom the boundary survey map is prepared, to the title company, to the governmental agency, and to the lending institution listed on this boundary survey map.
- 5. The certifications herein are not transferable.
- 6. The location of underground improvements or encroachments are not always known and often must be estimated. If any underground improvements or encroachments exist or are shown, the improvements or encroachments are not covered by this certificate.
- 7. Subject to the findings of a current title search.
- 8. Subject to covenants, easements, restrictions, conditions and agreements of record.
- 9. Subject to any right, title or interest the public may have for highway use.
- 10. Bearings and North shown hereon are referenced to NAD 83-NY East using NYSNET RTN GPS.

#### FILED MAP REFERENCE

Map entitled "Map of Survey of 208-210 Main Street" prepared by Gary R. LaTour, LS and dated April 30, 2002.

Map entitled "Map of Survey for Ji Hui Chen" prepared by Gary R. LaTour, LS and dated February 28, 2001.

#### **DEED REFERENCE**

Doc. #: 02-2002-07601 Joseph Guarneri D/B/A J.C Realty To

Tahir Gecaj July 19, 2002

# **TAX PARCEL NUMBER**

City of Beacon, Dutchess County, New York 130200-5954-27-842935-0000

### **DATE OF SURVEY**

Field Completion: February 6, 2018

#### **AREA**

4,753 Square Feet 0.109 Acres

### **CERTIFICATIONS**


206-208 Main St. LLC


# **SURVEYOR**

TEC Surveying 15C Tioronda Avenue Beacon, New York 12508

59 River Glen Road

Wallkill NY 12589

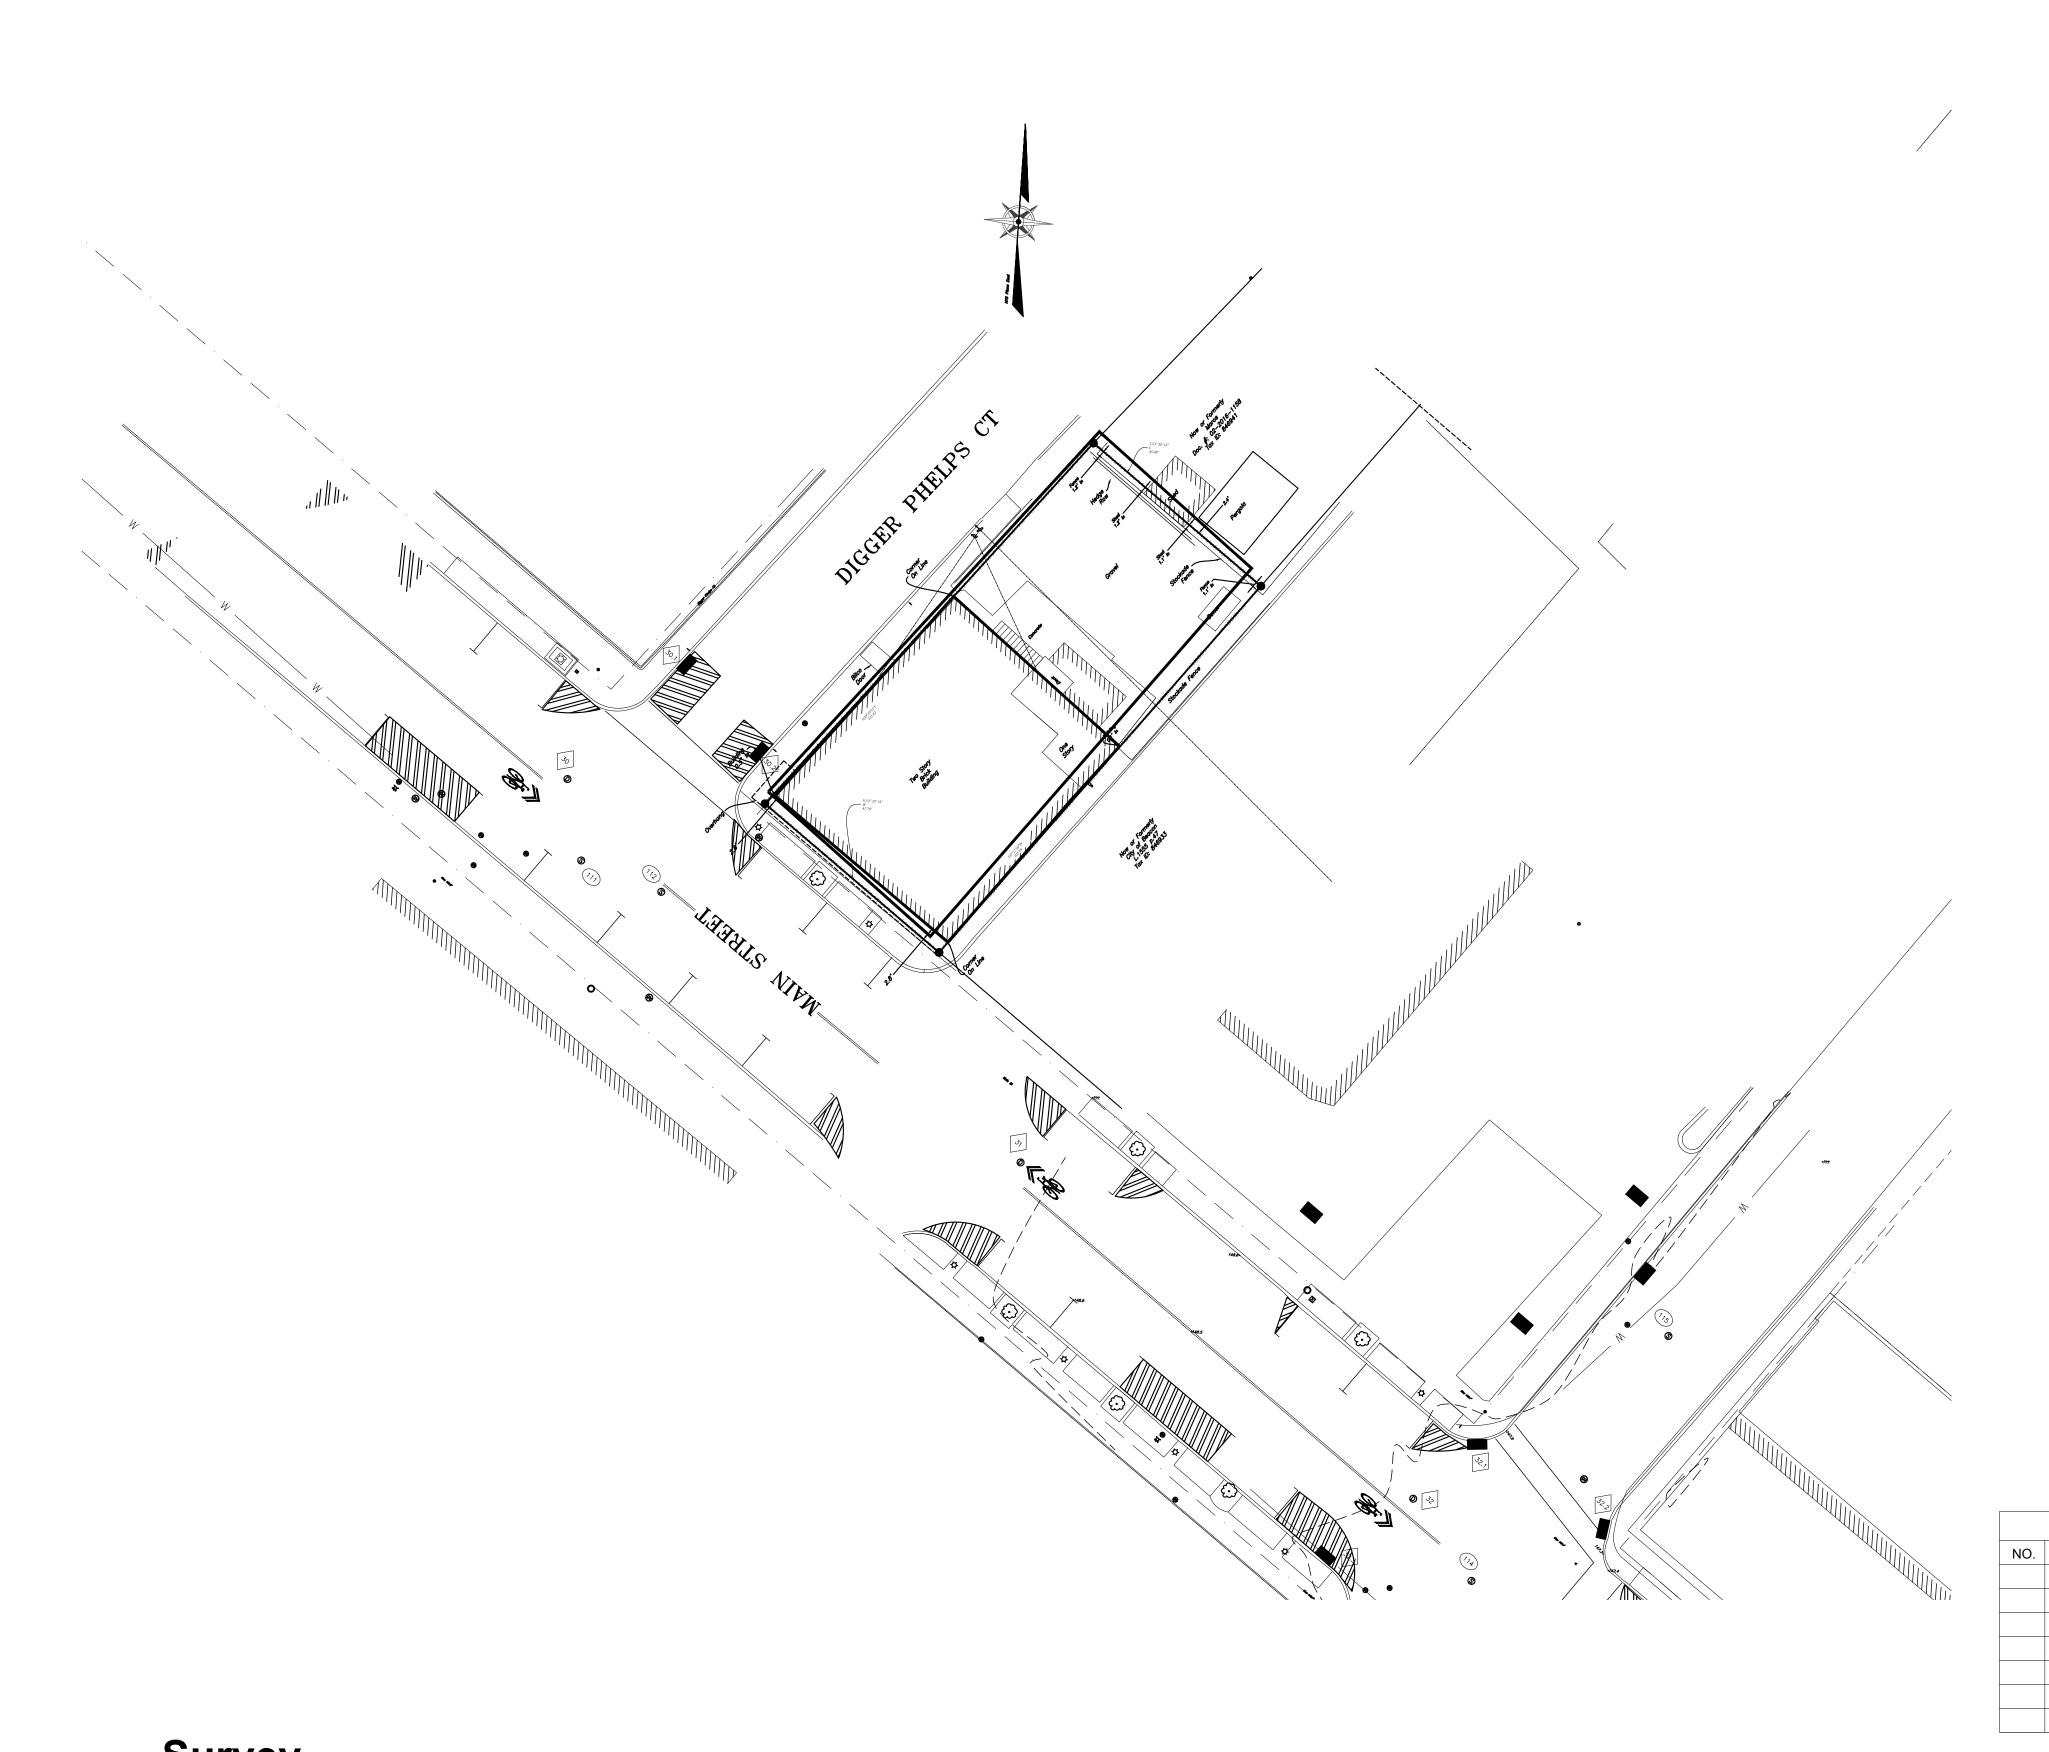

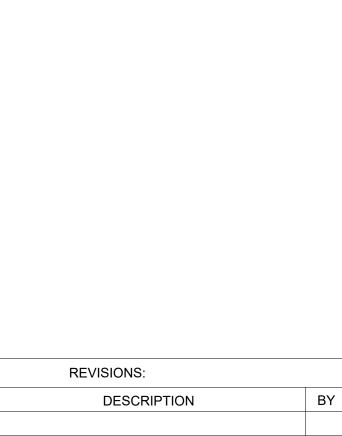

DATE

OVERHEAD WIRES

HYDRANT
GAS VALVE
WATER VALVE
ELECTRIC BOX
UNKNOWN MANHOLE
TELEPHONE MANHOLE
SANITARY SEWER MANHOLE
DDRAINAGE MANHOLE

DROP INLET

UTILITY POLE

MAIL BOX

GUY WIRE

─<mark>─</mark> SIGN

BOLLARD

IRON ROD FOUND

MONUMENT FOUND

Site Plan & Special Use Permit Application
Sheet 2 of 5 - Survey & Existing Conditions

Scale: 1" = 20'

Owner
Lendita & Fadil Mavraj

Architect:
Aryeh Siegel, Architect
TEC Su

84 Mason Circle Beacon, New York 12508 TEC Surveying

15C Tioronda Avenue

Beacon, New York 12508

Civil Engineer:
Hudson Land Design
174 Main Street

Beacon, New York 12508

208 Main Street