



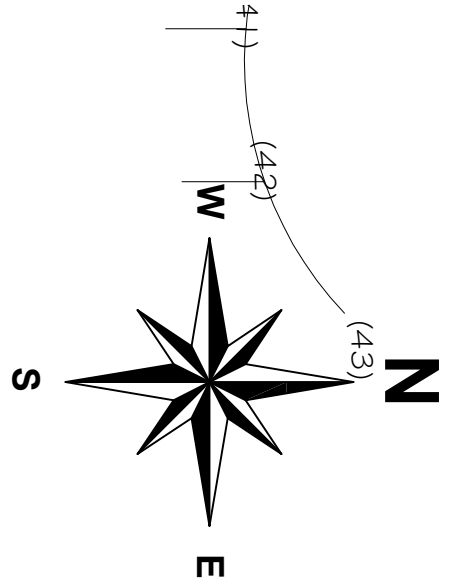

SITE GRADING NOTES:

EARTHWORK COMPUTATION ESTIMATE: APPROXIMATELY 394 CY OF MATERIAL TO BE REMOVED FROM THE SITE.

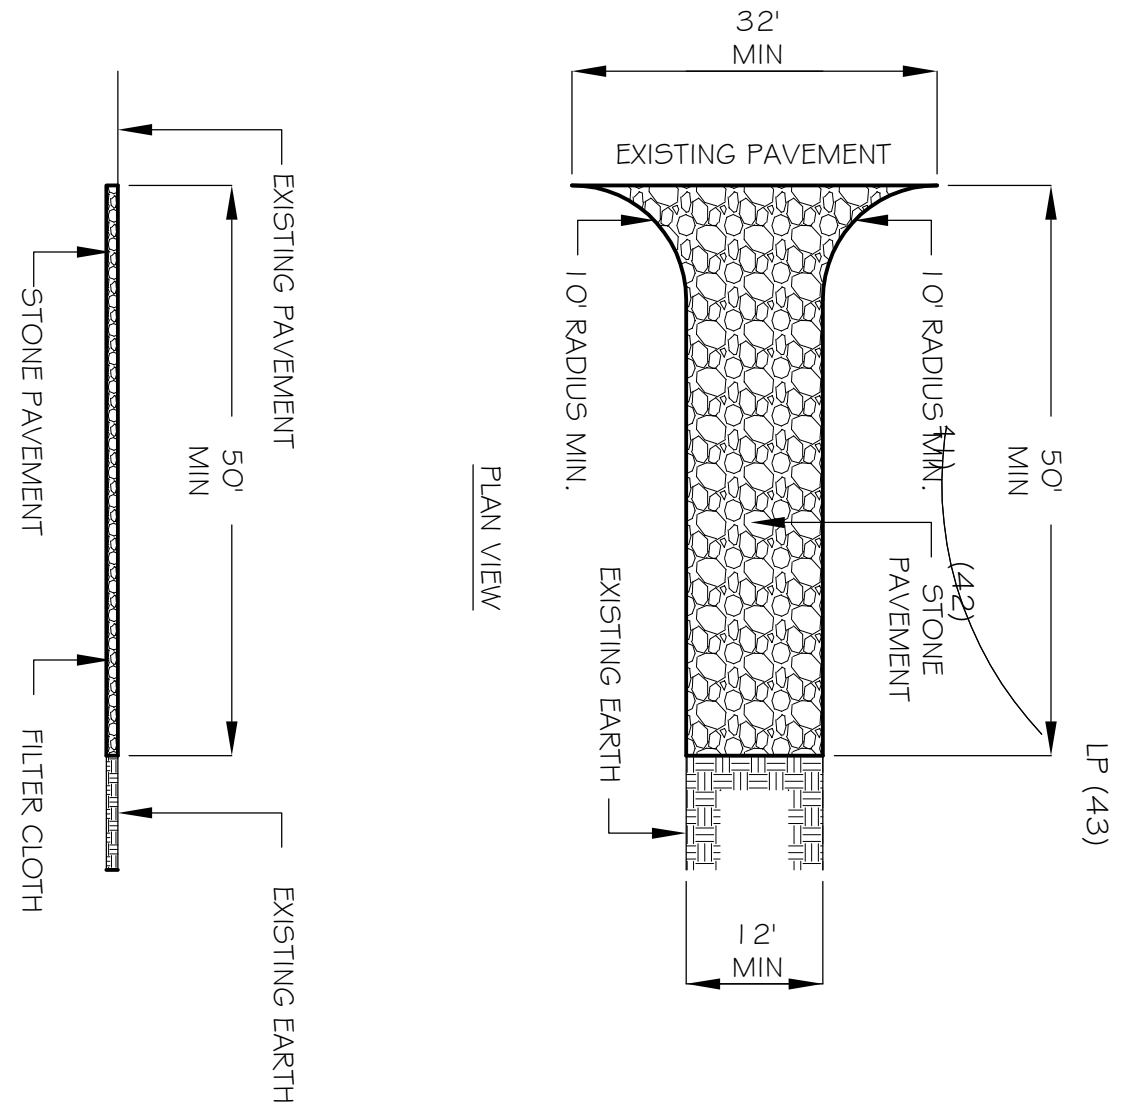


SECTION

STABILIZED CONSTRUCTION ENTRANCE



N.T.S.

Installation Details:

1. Grade entrance by removing sod down to firm subgrade.
2. Place filter cloth over the entrance subgrade. Min. width = 12'. Min. length = 50'.
3. Construct aggregate pad with positive drainage a minimum of 6" thick using 2" stone or reclaimed or recycled concrete equivalent.

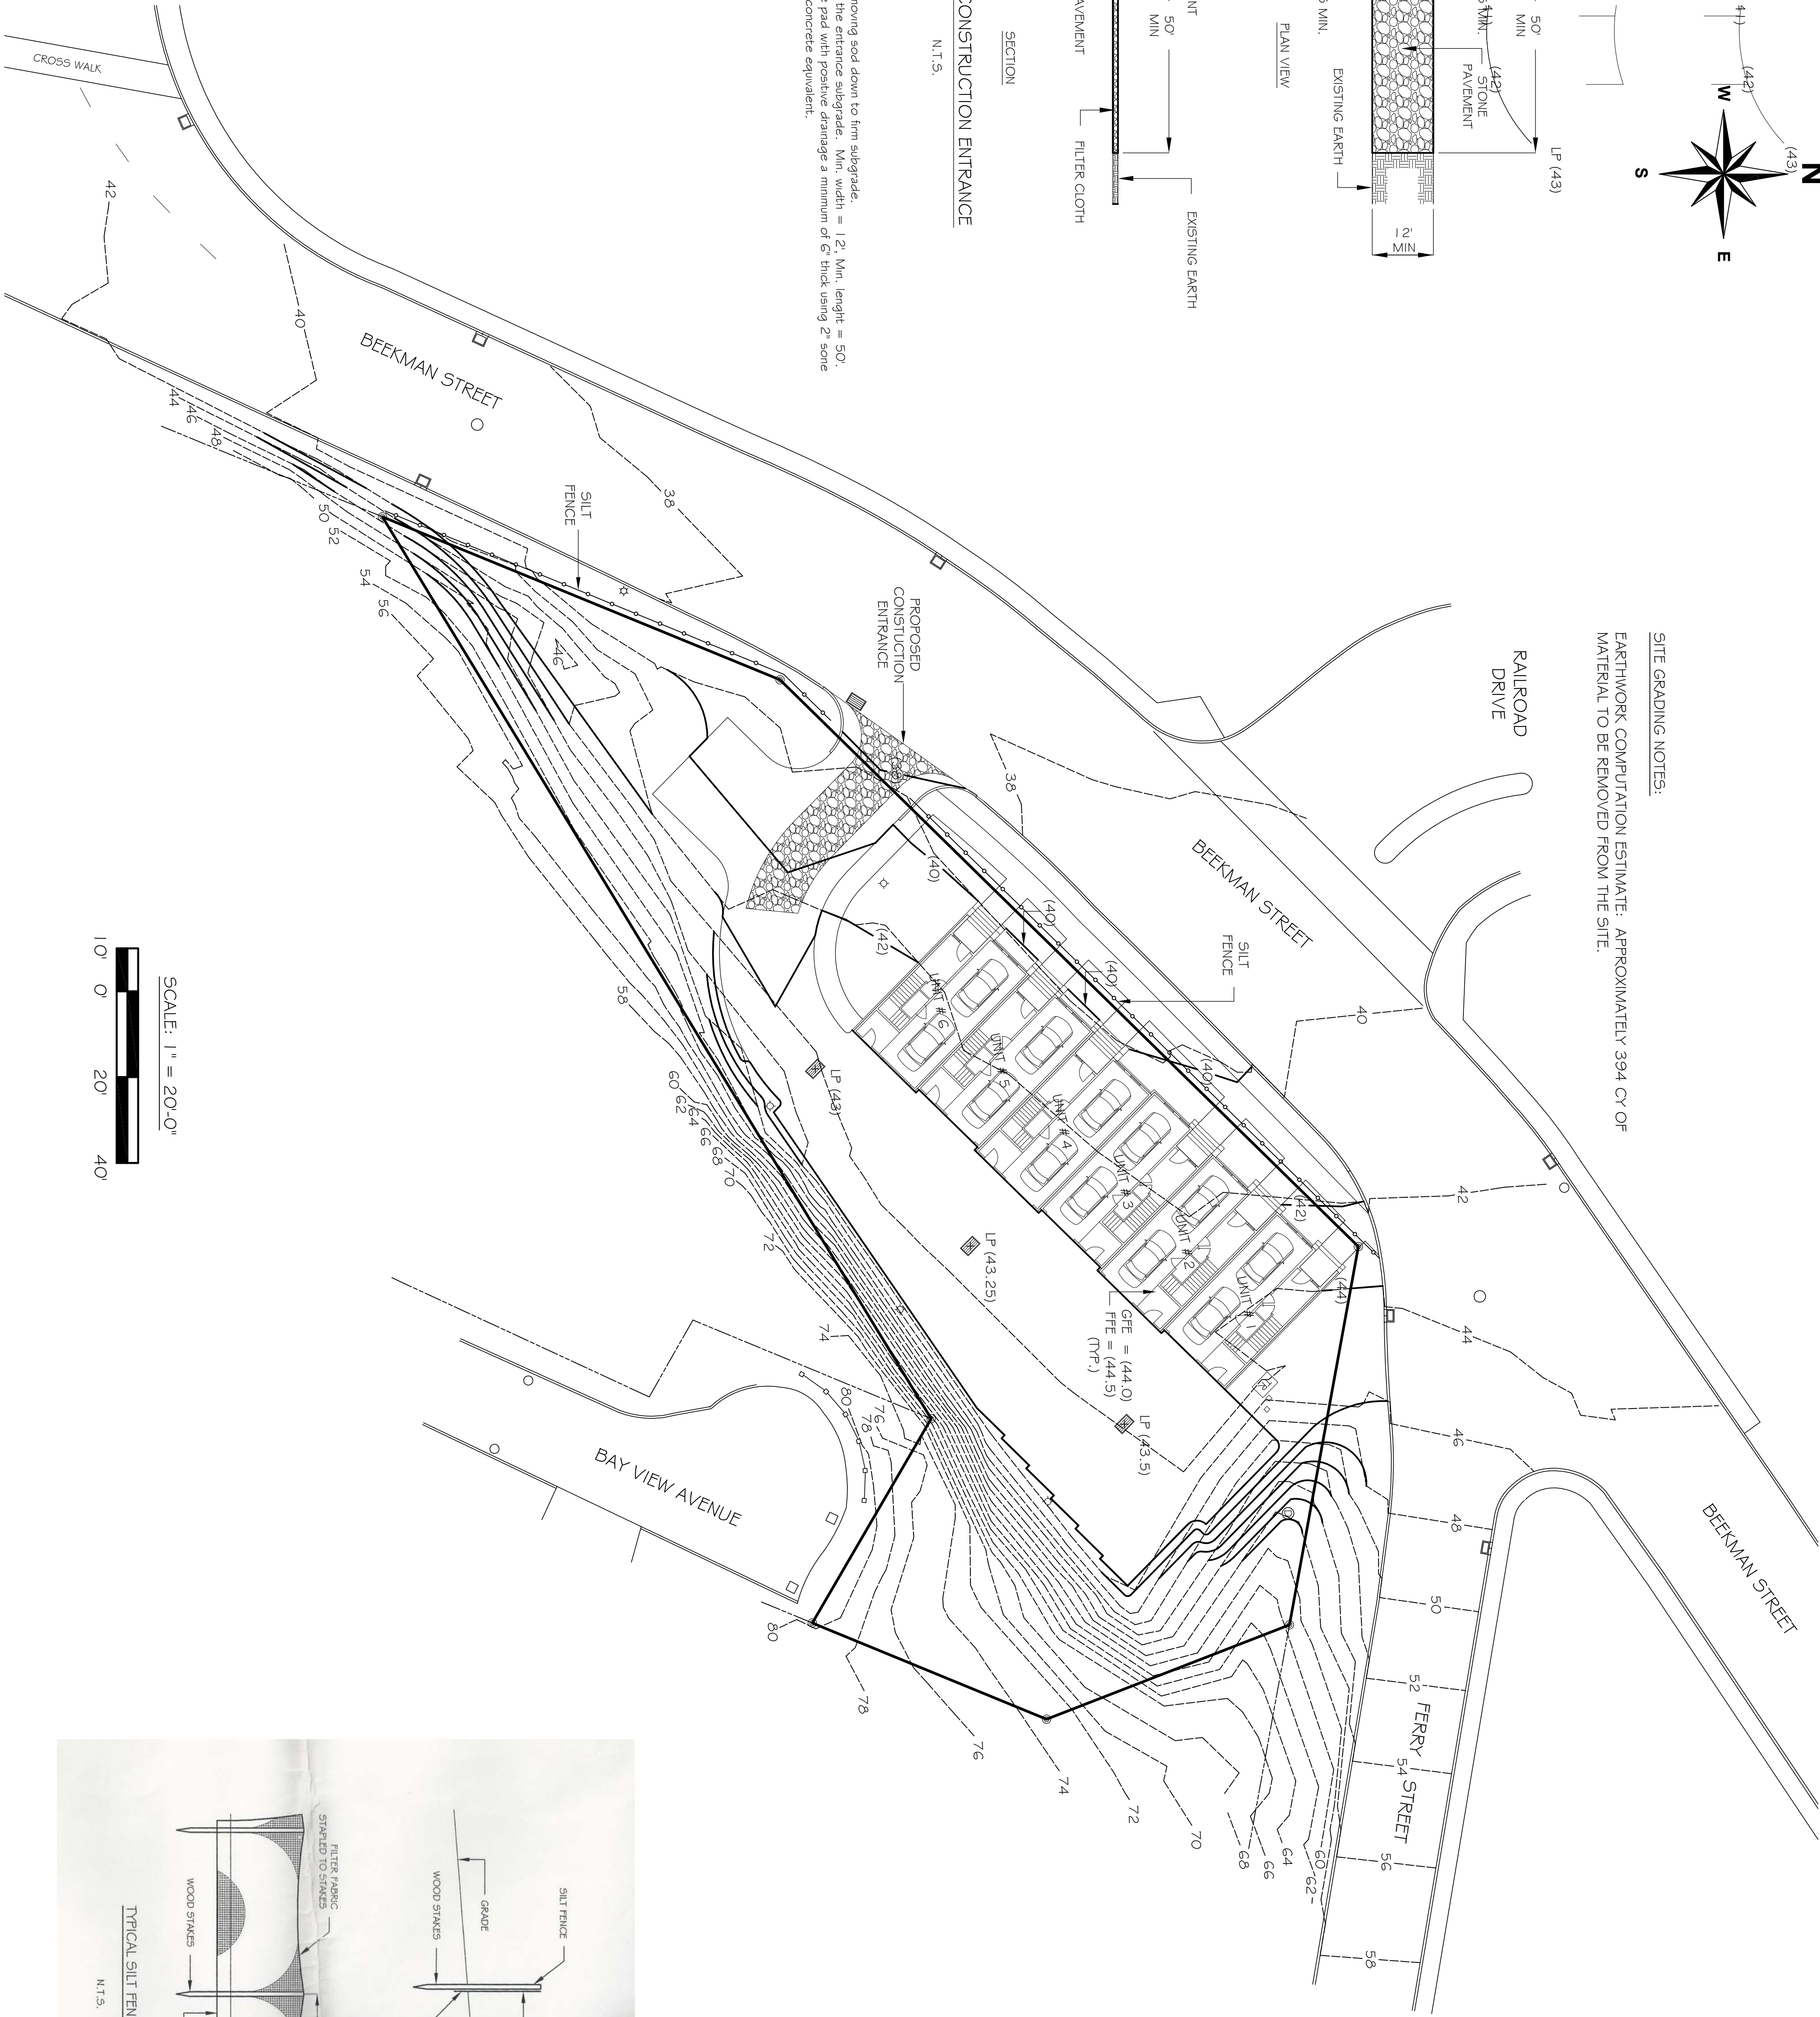

SCALE: 1" = 20'-0"

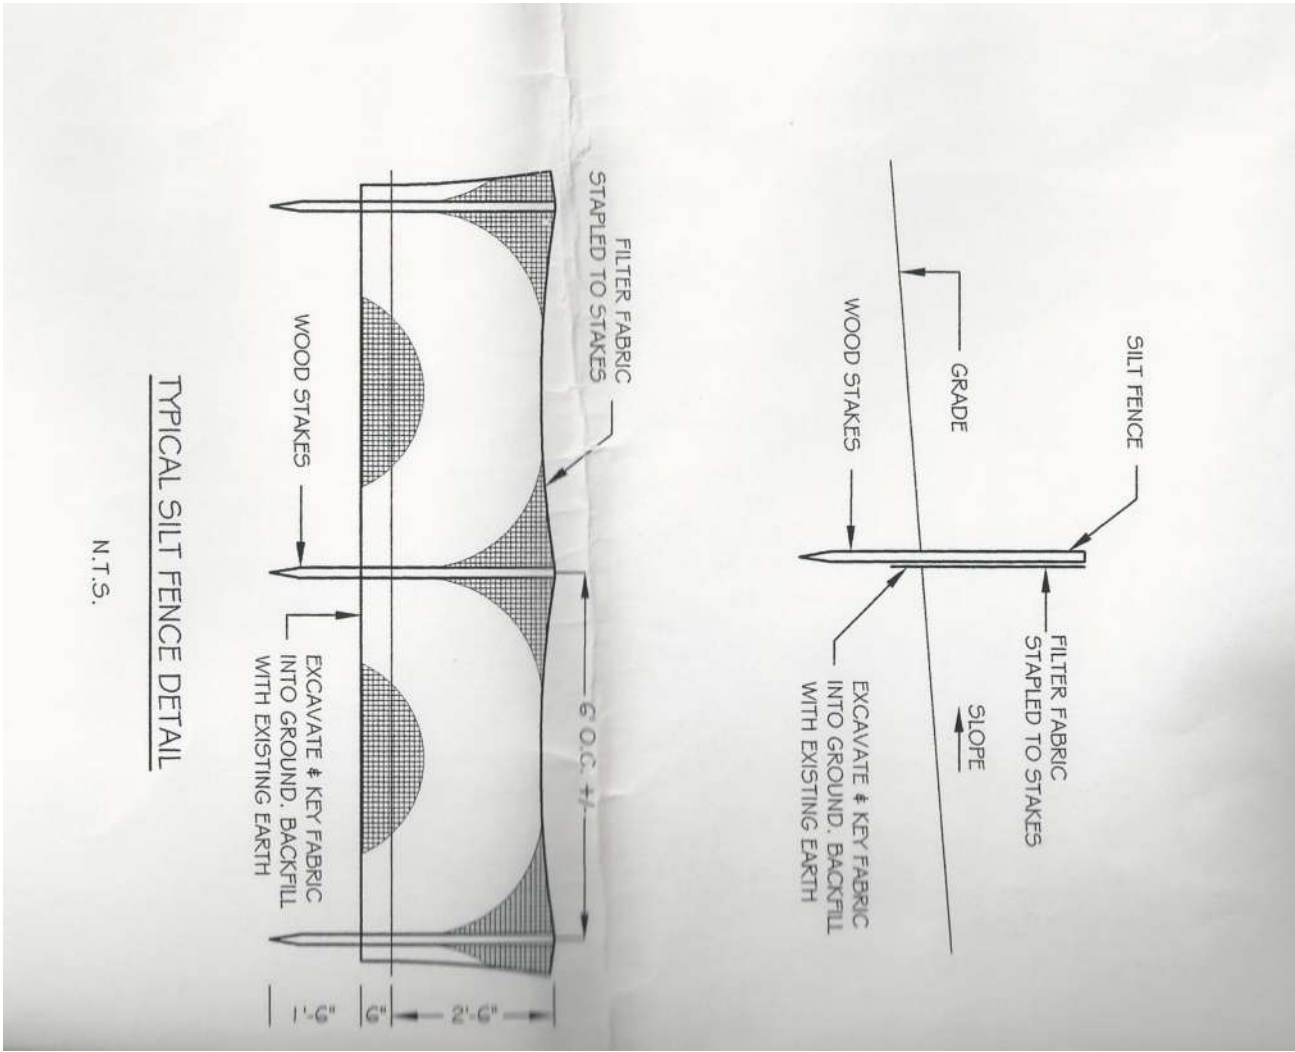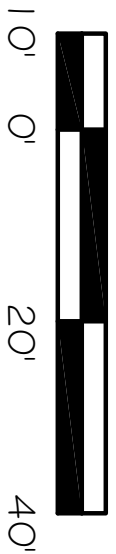

TYPICAL SILT FENCE DETAIL

N.T.S.

SITE GRADING PLAN  
FOR  
FERRY LANDING AT BEACON  
BEEKMAN AND FERRY STREET  
BEACON, NY 12508

FERRY LANDING AT BEACON, LTD  
DEVELOPERS · DESIGNERS · BUILDERS  
POST OFFICE BOX 294  
BEACON, NY 12508

REVISION & DATE

DATED: MARCH 30, 2018

SCALE: 1" = 20'-0"

DRAWING:

4 OF 9