




4 EXISTING FRONT ELEVATION  
A4.0 1/4" = 1'-0"

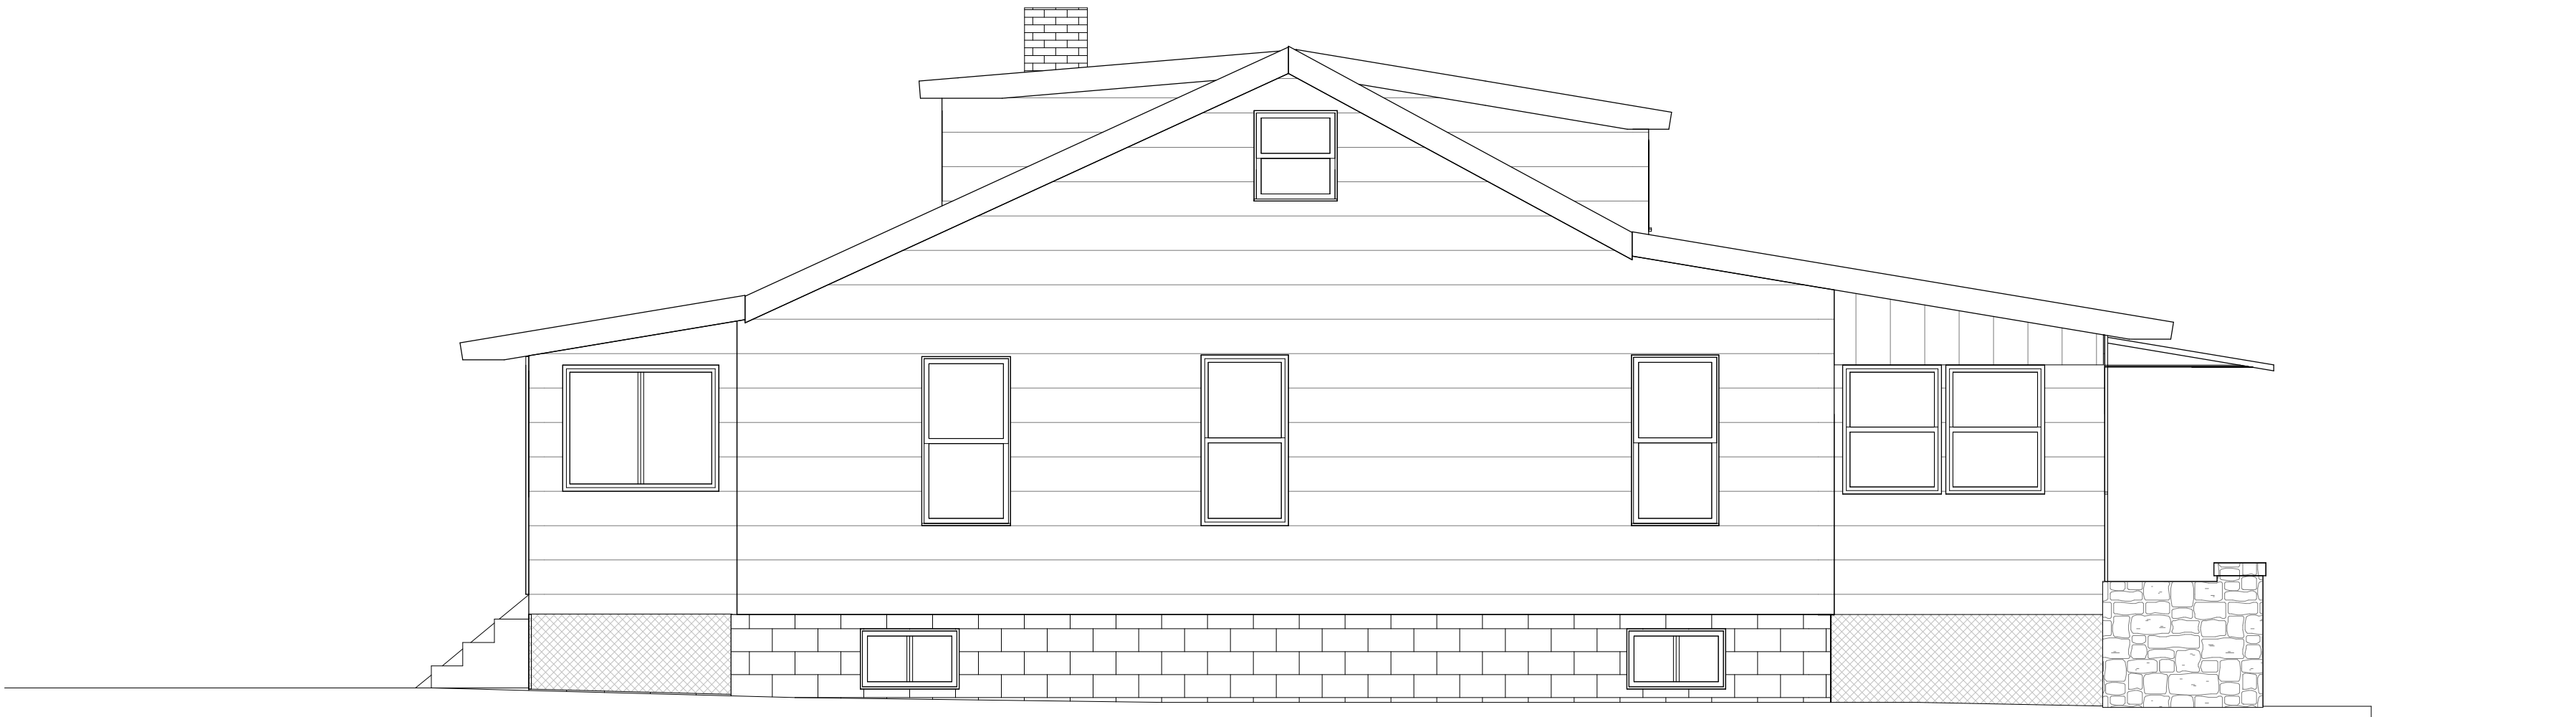

1 EXISTING LEFT ELEVATION  
A4.0 1/4" = 1'-0"



2 EXISTING RIGHT ELEVATION  
A4.0 1/4" = 1'-0"



3 EXISTING REAR ELEVATION  
A4.0 1/4" = 1'-0"

THESE DRAWINGS ARE INSUFFICIENT FOR CONSTRUCTION WITHOUT THE SEAL AND SIGNATURE OF THE ARCHITECT OF RECORD

© COPYRIGHT 2016 WHALEN ARCHITECTURE, PLLC

**WHALEN ARCHITECTURE** PLLC  
3 VAN WYCK LANE, SUITE #1 WAPPINGERS FALLS, NY 12590  
(845) 227-9190 SW@WHALENARCHITECTURE.COM  
whalenarchitecture.com

REVISIONS / ISSUE DATES			
NO.	DESCRIPTION	BY	DATE
	ISSUED TO ZBA	SW/HM	1/28/19

<b>PROJECT NAME:</b> NEW ADDITION AND RENOVATIONS FOR:  <b>MERHIGE RESIDENCE</b> 104 South Chestnut Street Beacon, NY 12508			
<b>DRAWING TITLE:</b> EXISTING ELEVATIONS			
<b>SHEET:</b> 2 of 3	<b>DATE:</b> 1/14/19	<b>DRAWN BY:</b> SW/HM	<b>SCALE:</b> 1/4" = 1'-0"

<b>DRAWING NO:</b>  <b>A4.0</b>
<b>PROJECT PHASE:</b>  SD